


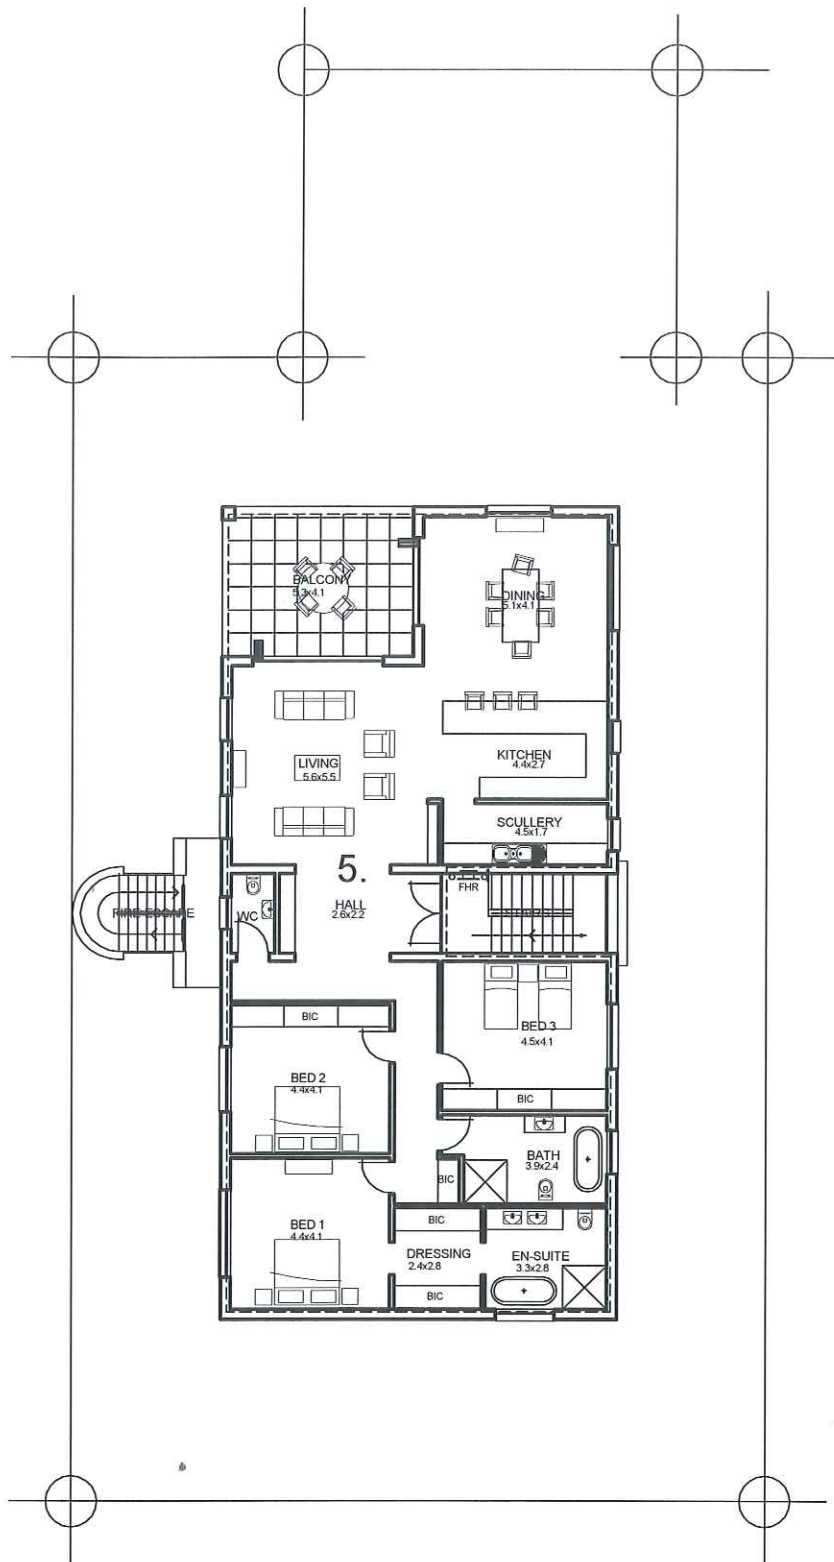

HOLLAND ST

SECOND FLOOR PLAN

SCALE 1:200

UNIT 5

SECTIONAL AREA = 221m²

PROJECT

dewhurst

proposed flats on erf 8573 - 3 holland st - grahamstown
for the mcbeck property trust

mckenzie**design**