



2. Floor plan

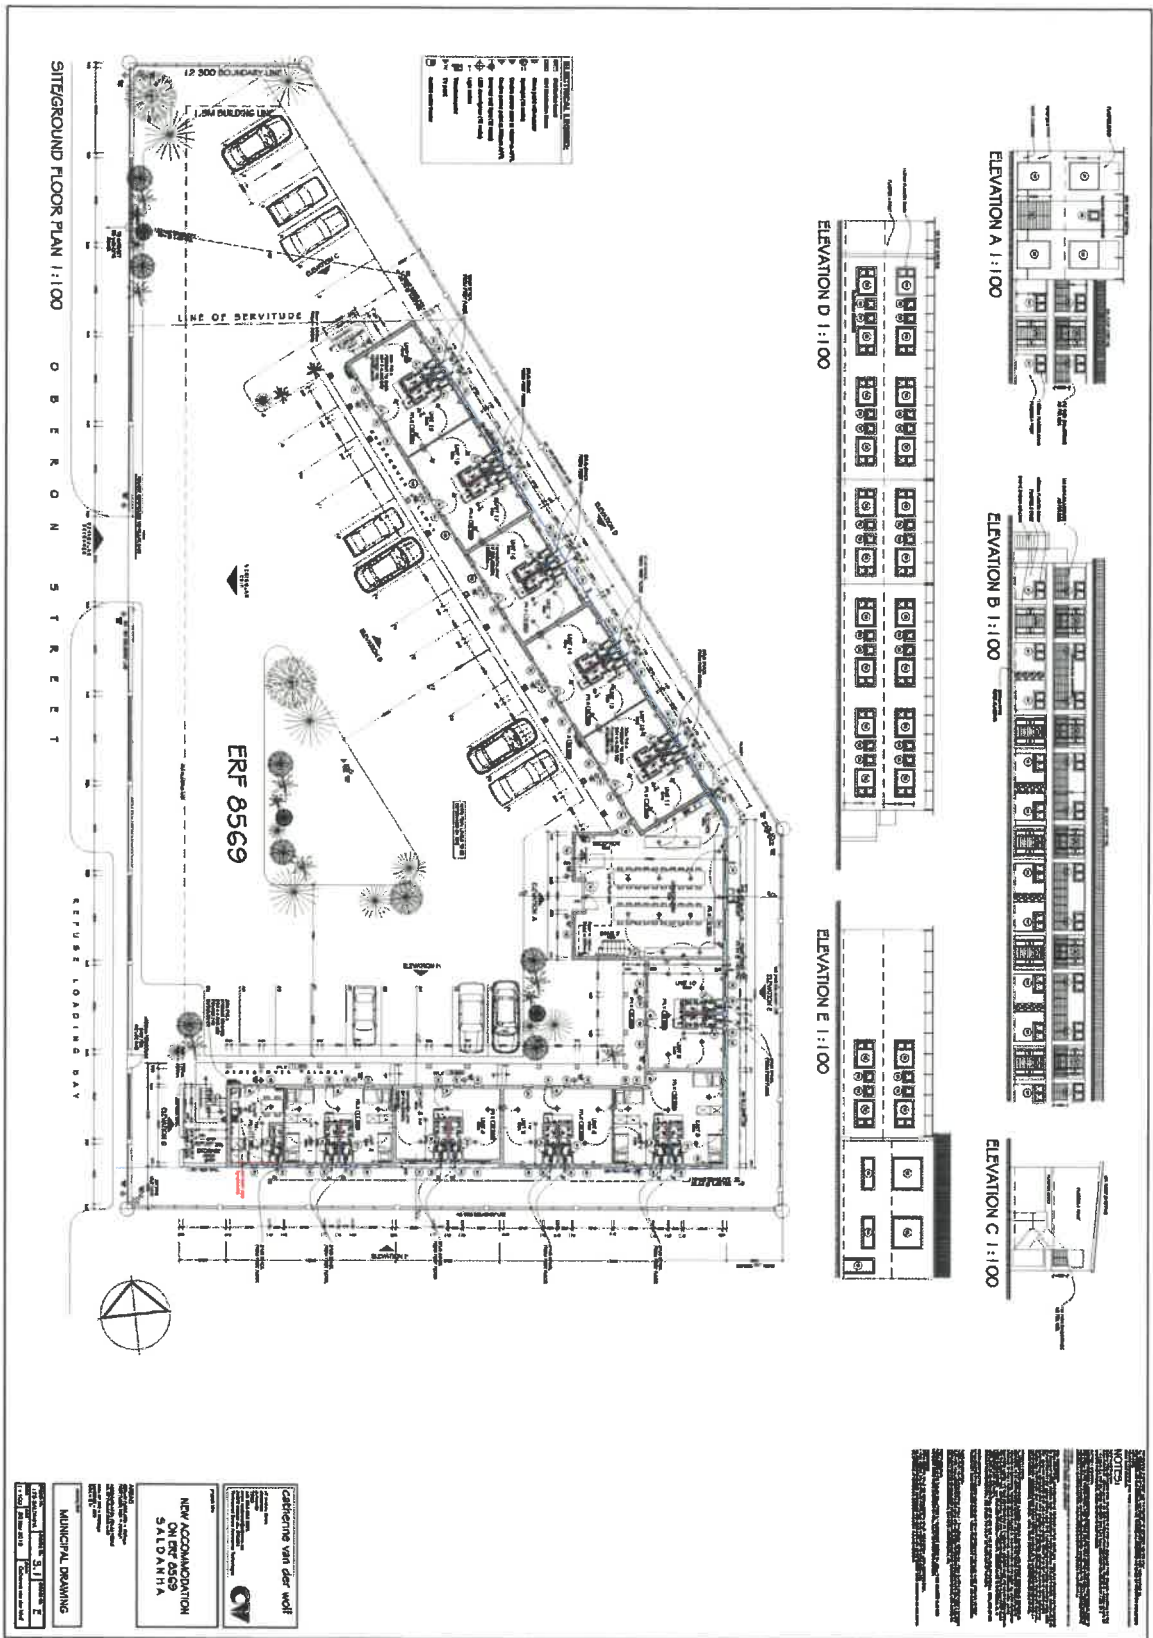

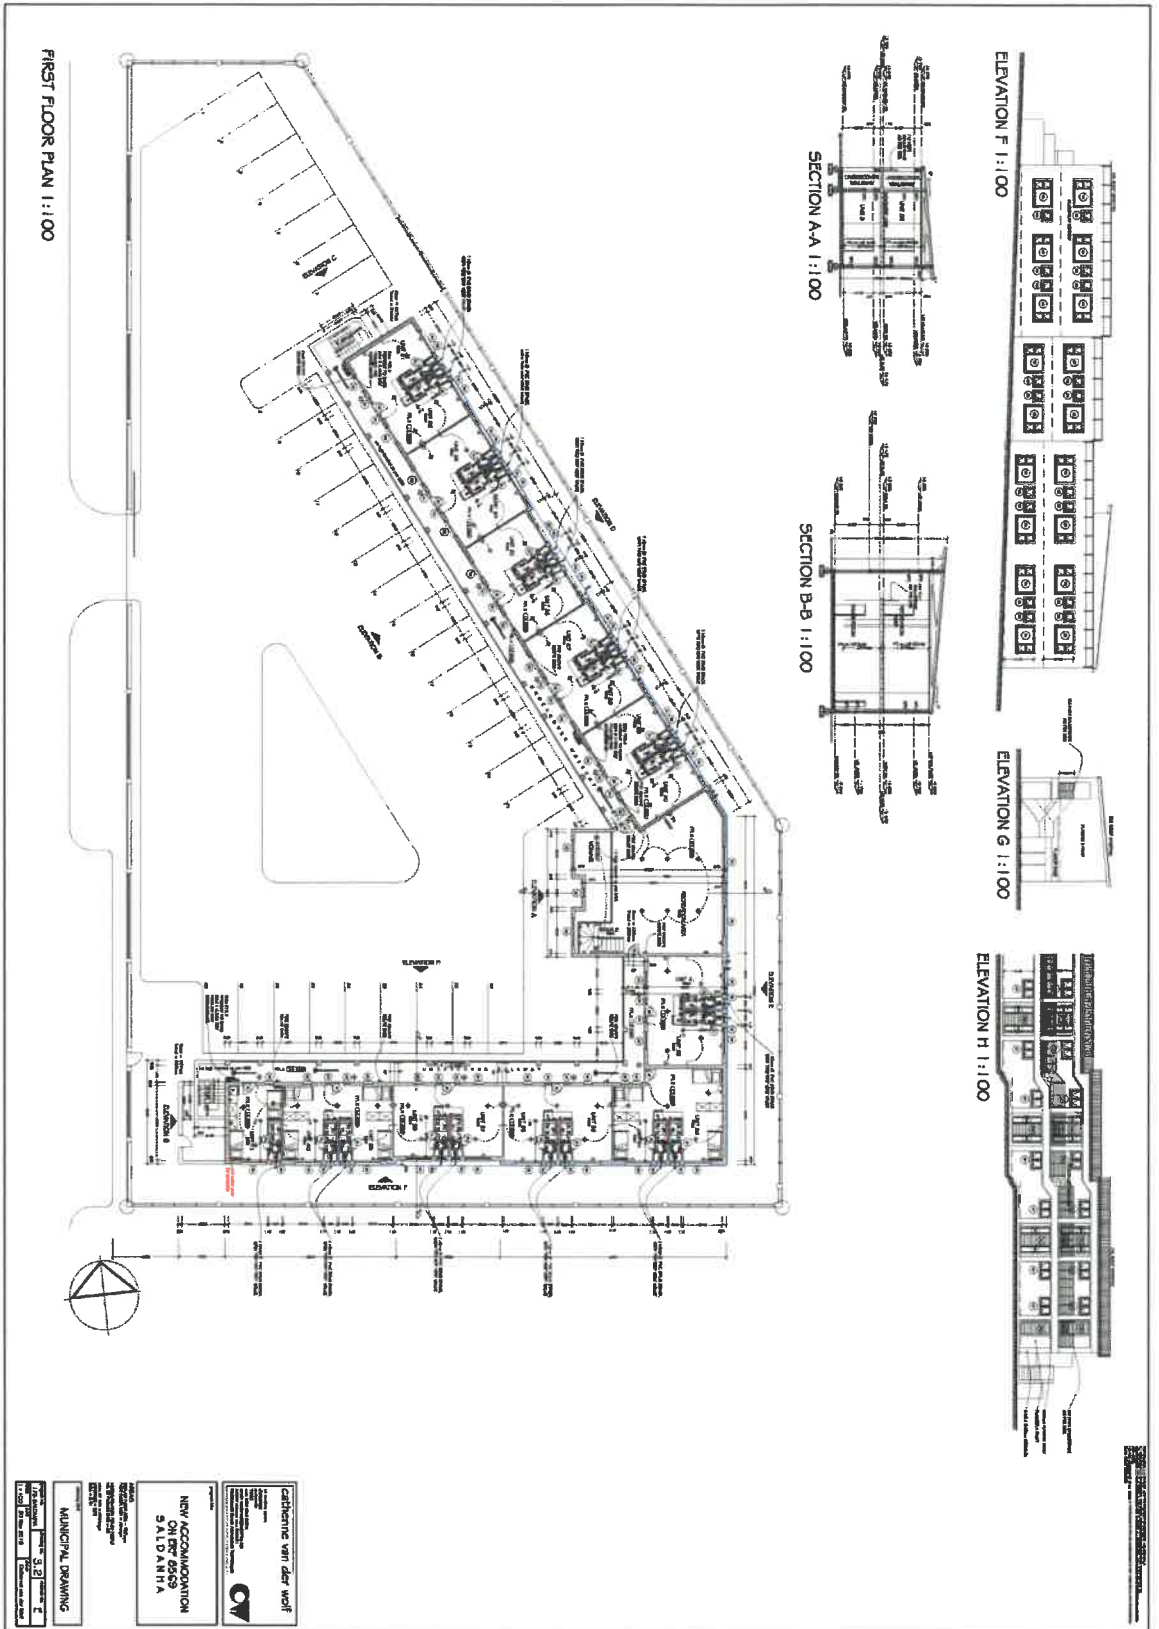

картине ван дер волф
ООО
ИНЖЕНЕРНО-АРХИТЕКТУРНОЕ
ОБЩЕСТВО С ОГРАНИЧЕННОЙ
ОТВЕТСТВЕННОСТЬЮ




NEW ACCOMMODATION
ON BP 6569
SALDANHA

МАУНЦИПАЛ ДРАВИНГ

Scale: 1:100
Date: 2023.03.21
Project: 3.21

WINDOW SCHEDULE

NO.	DESCRIPTION	FINISH
W1	1200 x 1500	ALUMINUM
W2	1200 x 1500	ALUMINUM
W3	1200 x 1500	ALUMINUM
W4	1200 x 1500	ALUMINUM
W5	1200 x 1500	ALUMINUM
W6	1200 x 1500	ALUMINUM
W7	1200 x 1500	ALUMINUM
W8	1200 x 1500	ALUMINUM

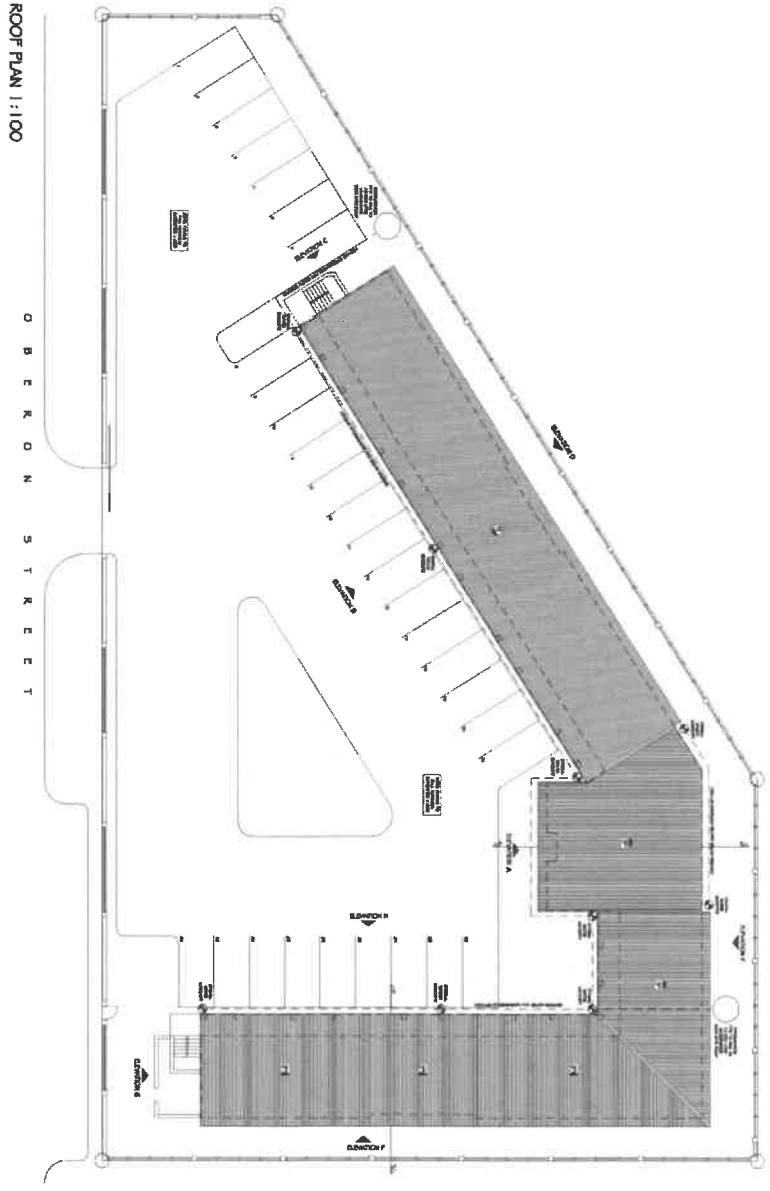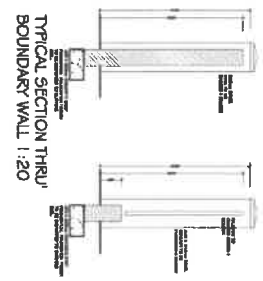 

Caroline van der Hoff
 Architect
 10000 10th Street, Suite 100
 San Diego, CA 92121
 Phone: (619) 594-1111
 Fax: (619) 594-1112
 Email: info@carolinevan.com

NEW ACCOMMODATION ON EST 0529 SALTANNA
 PROJECT NO. 2024-001
 DATE: 08/2024

MUNICIPAL DRAWING
 SCALE: 3/8" = 1'-0"
 SHEET NO. 5 OF 5