


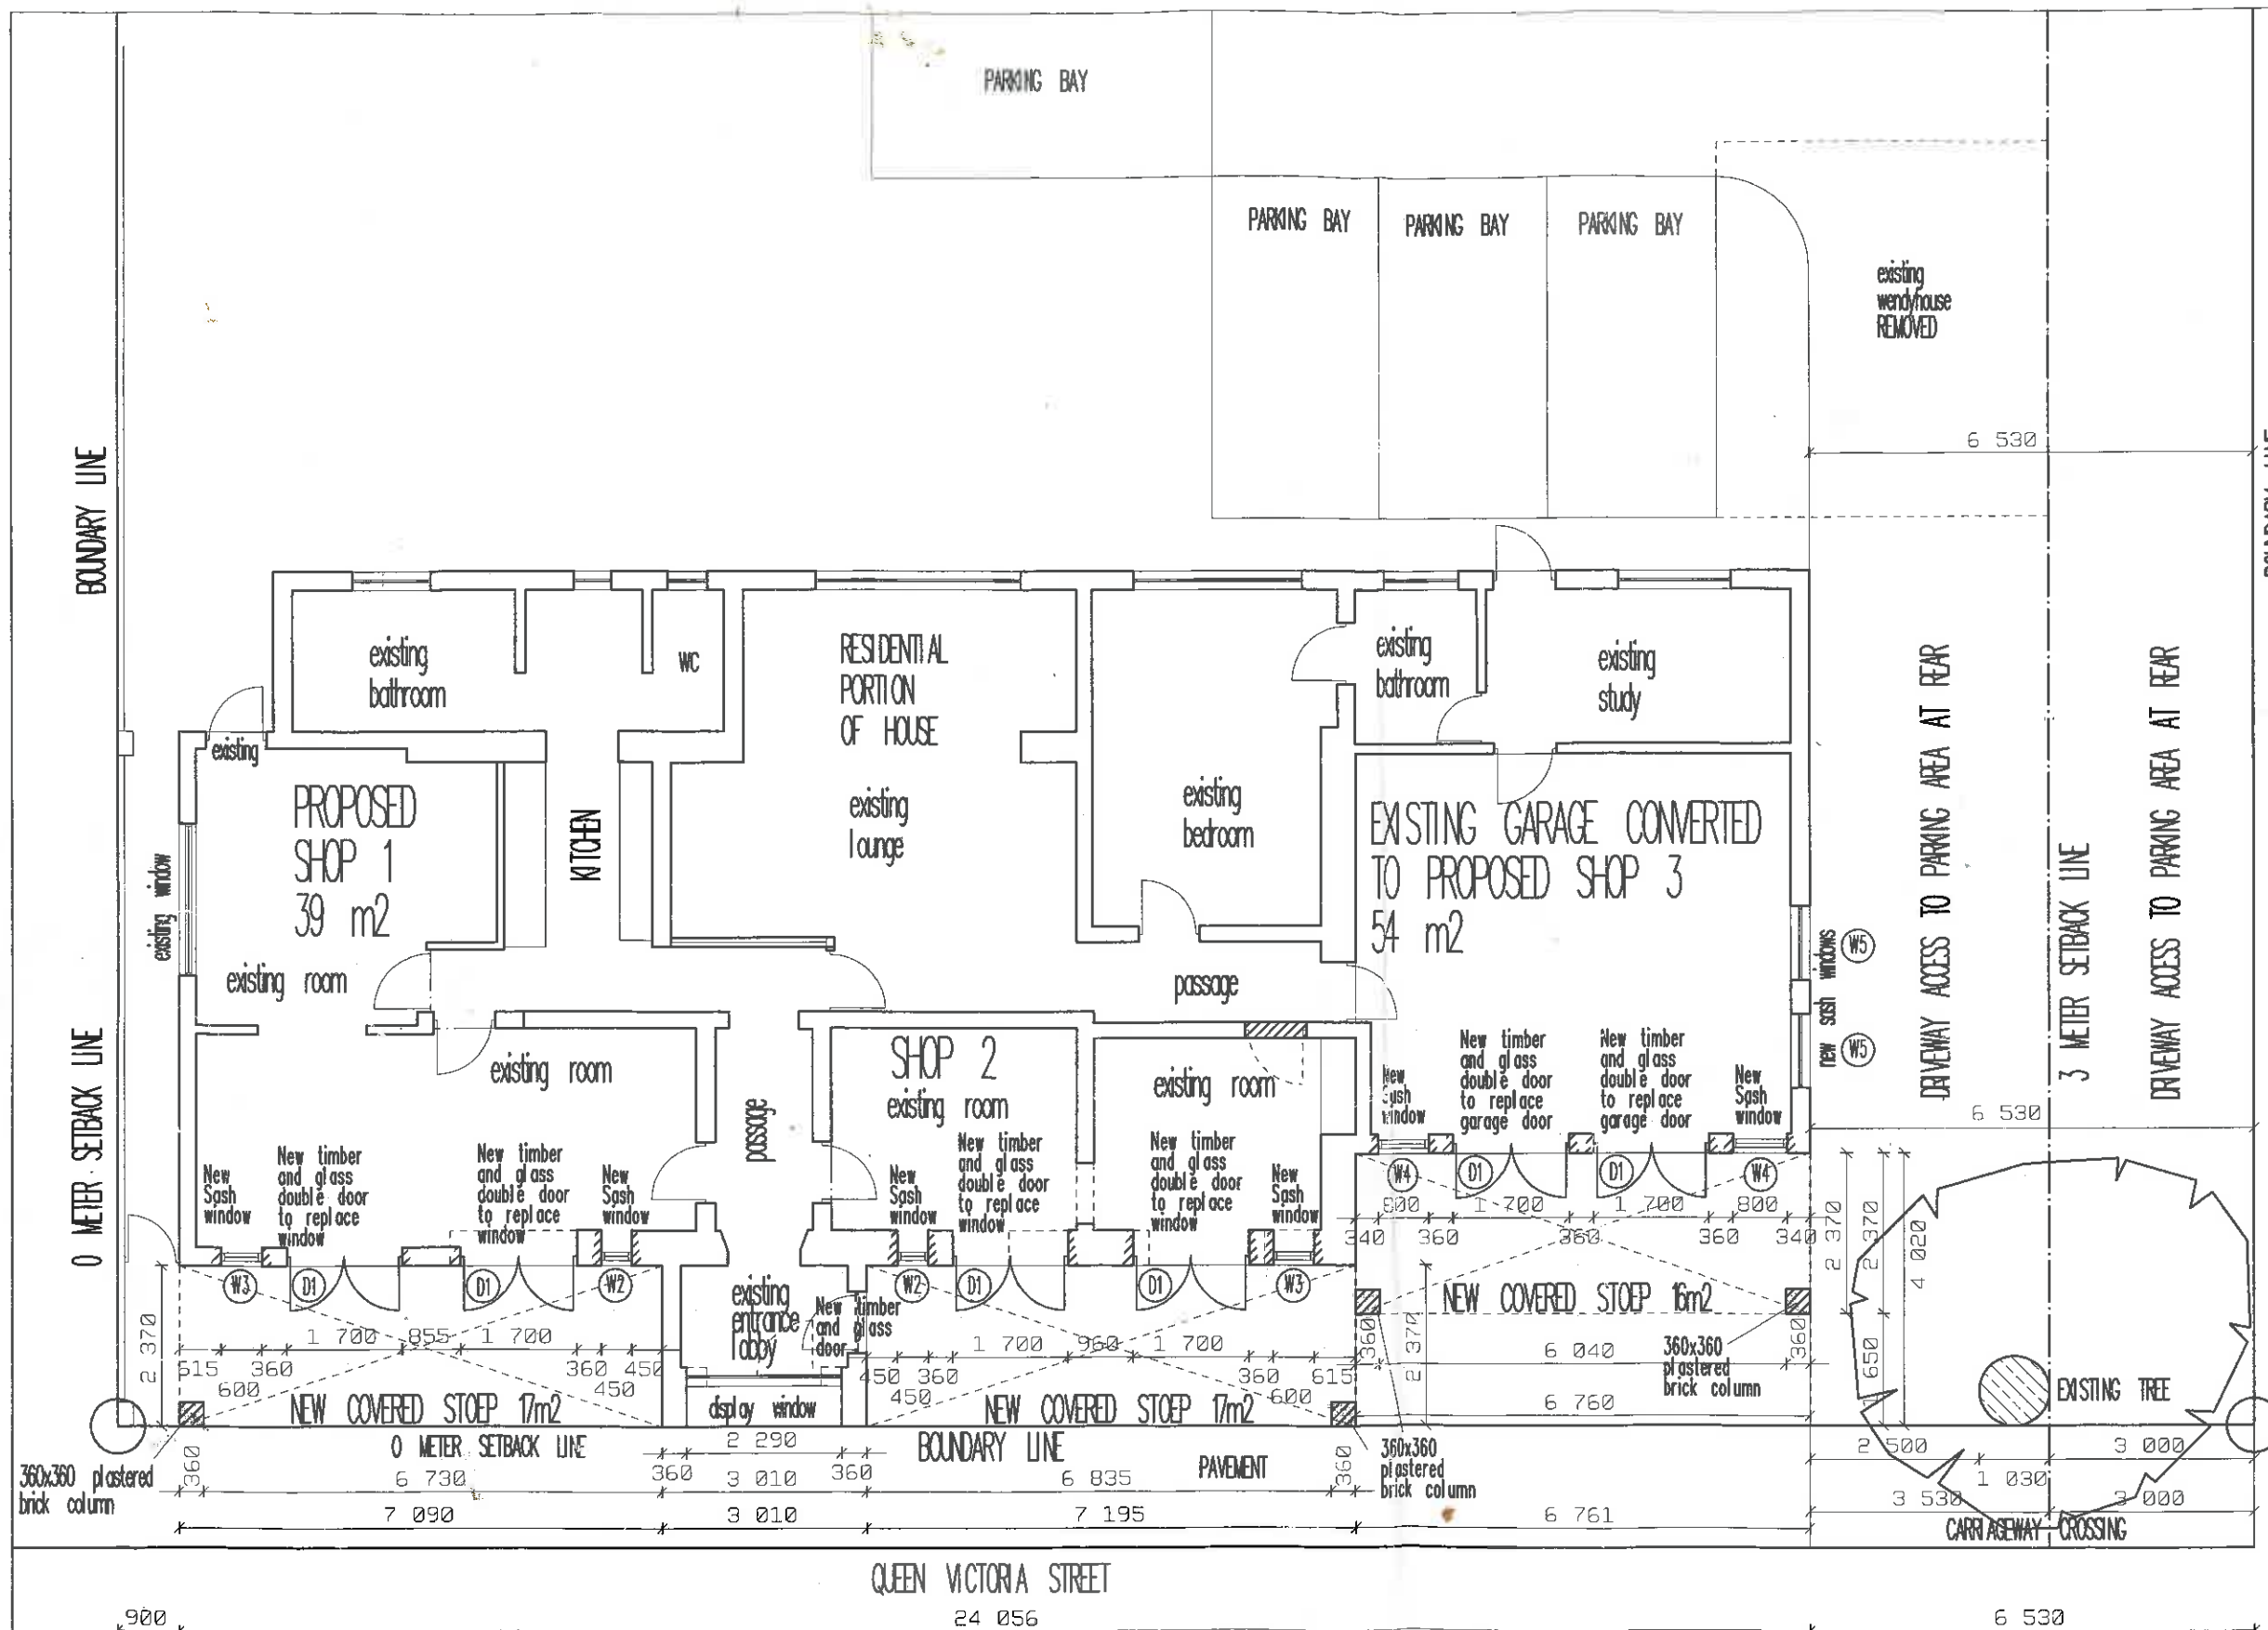

ERF 152
 QUEEN VICTORIA STREET
 FLOOR PLAN
 SCALE 1:100

