




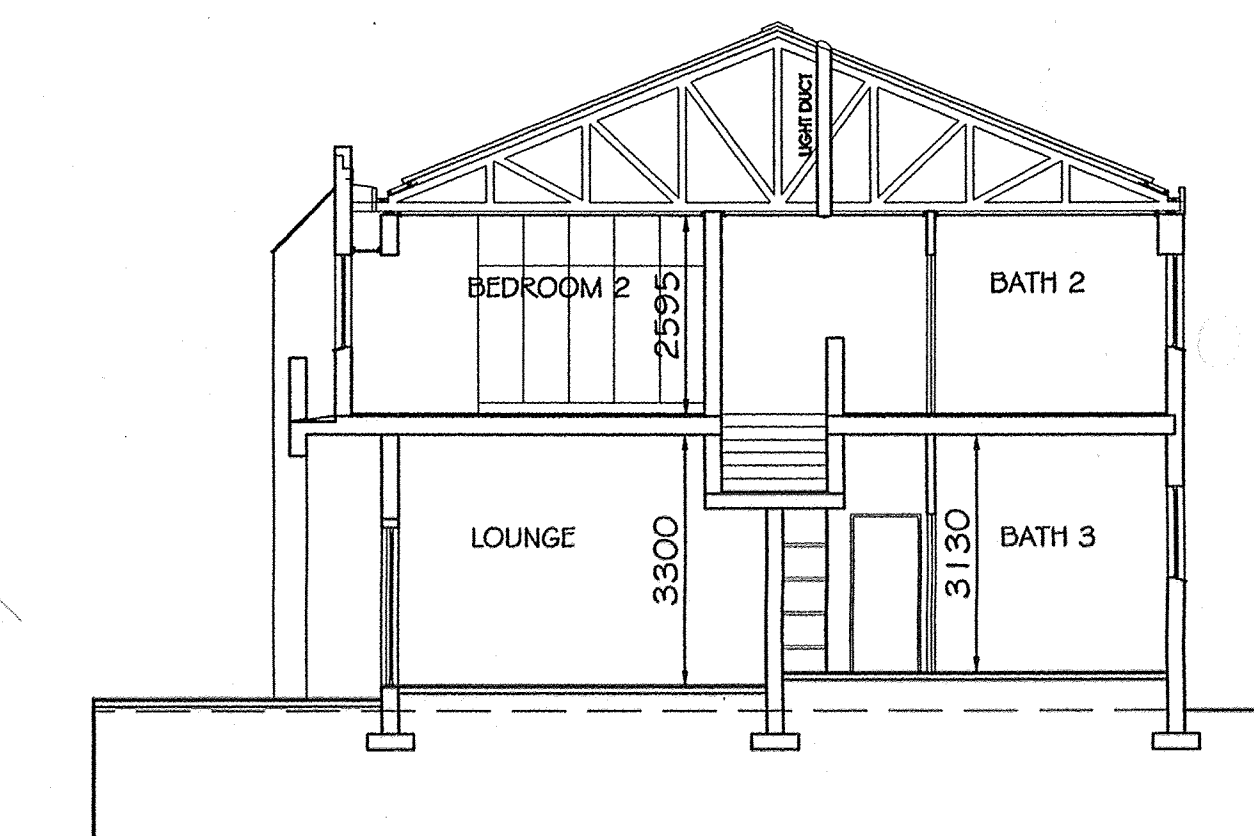


SECTION A-A
1:100

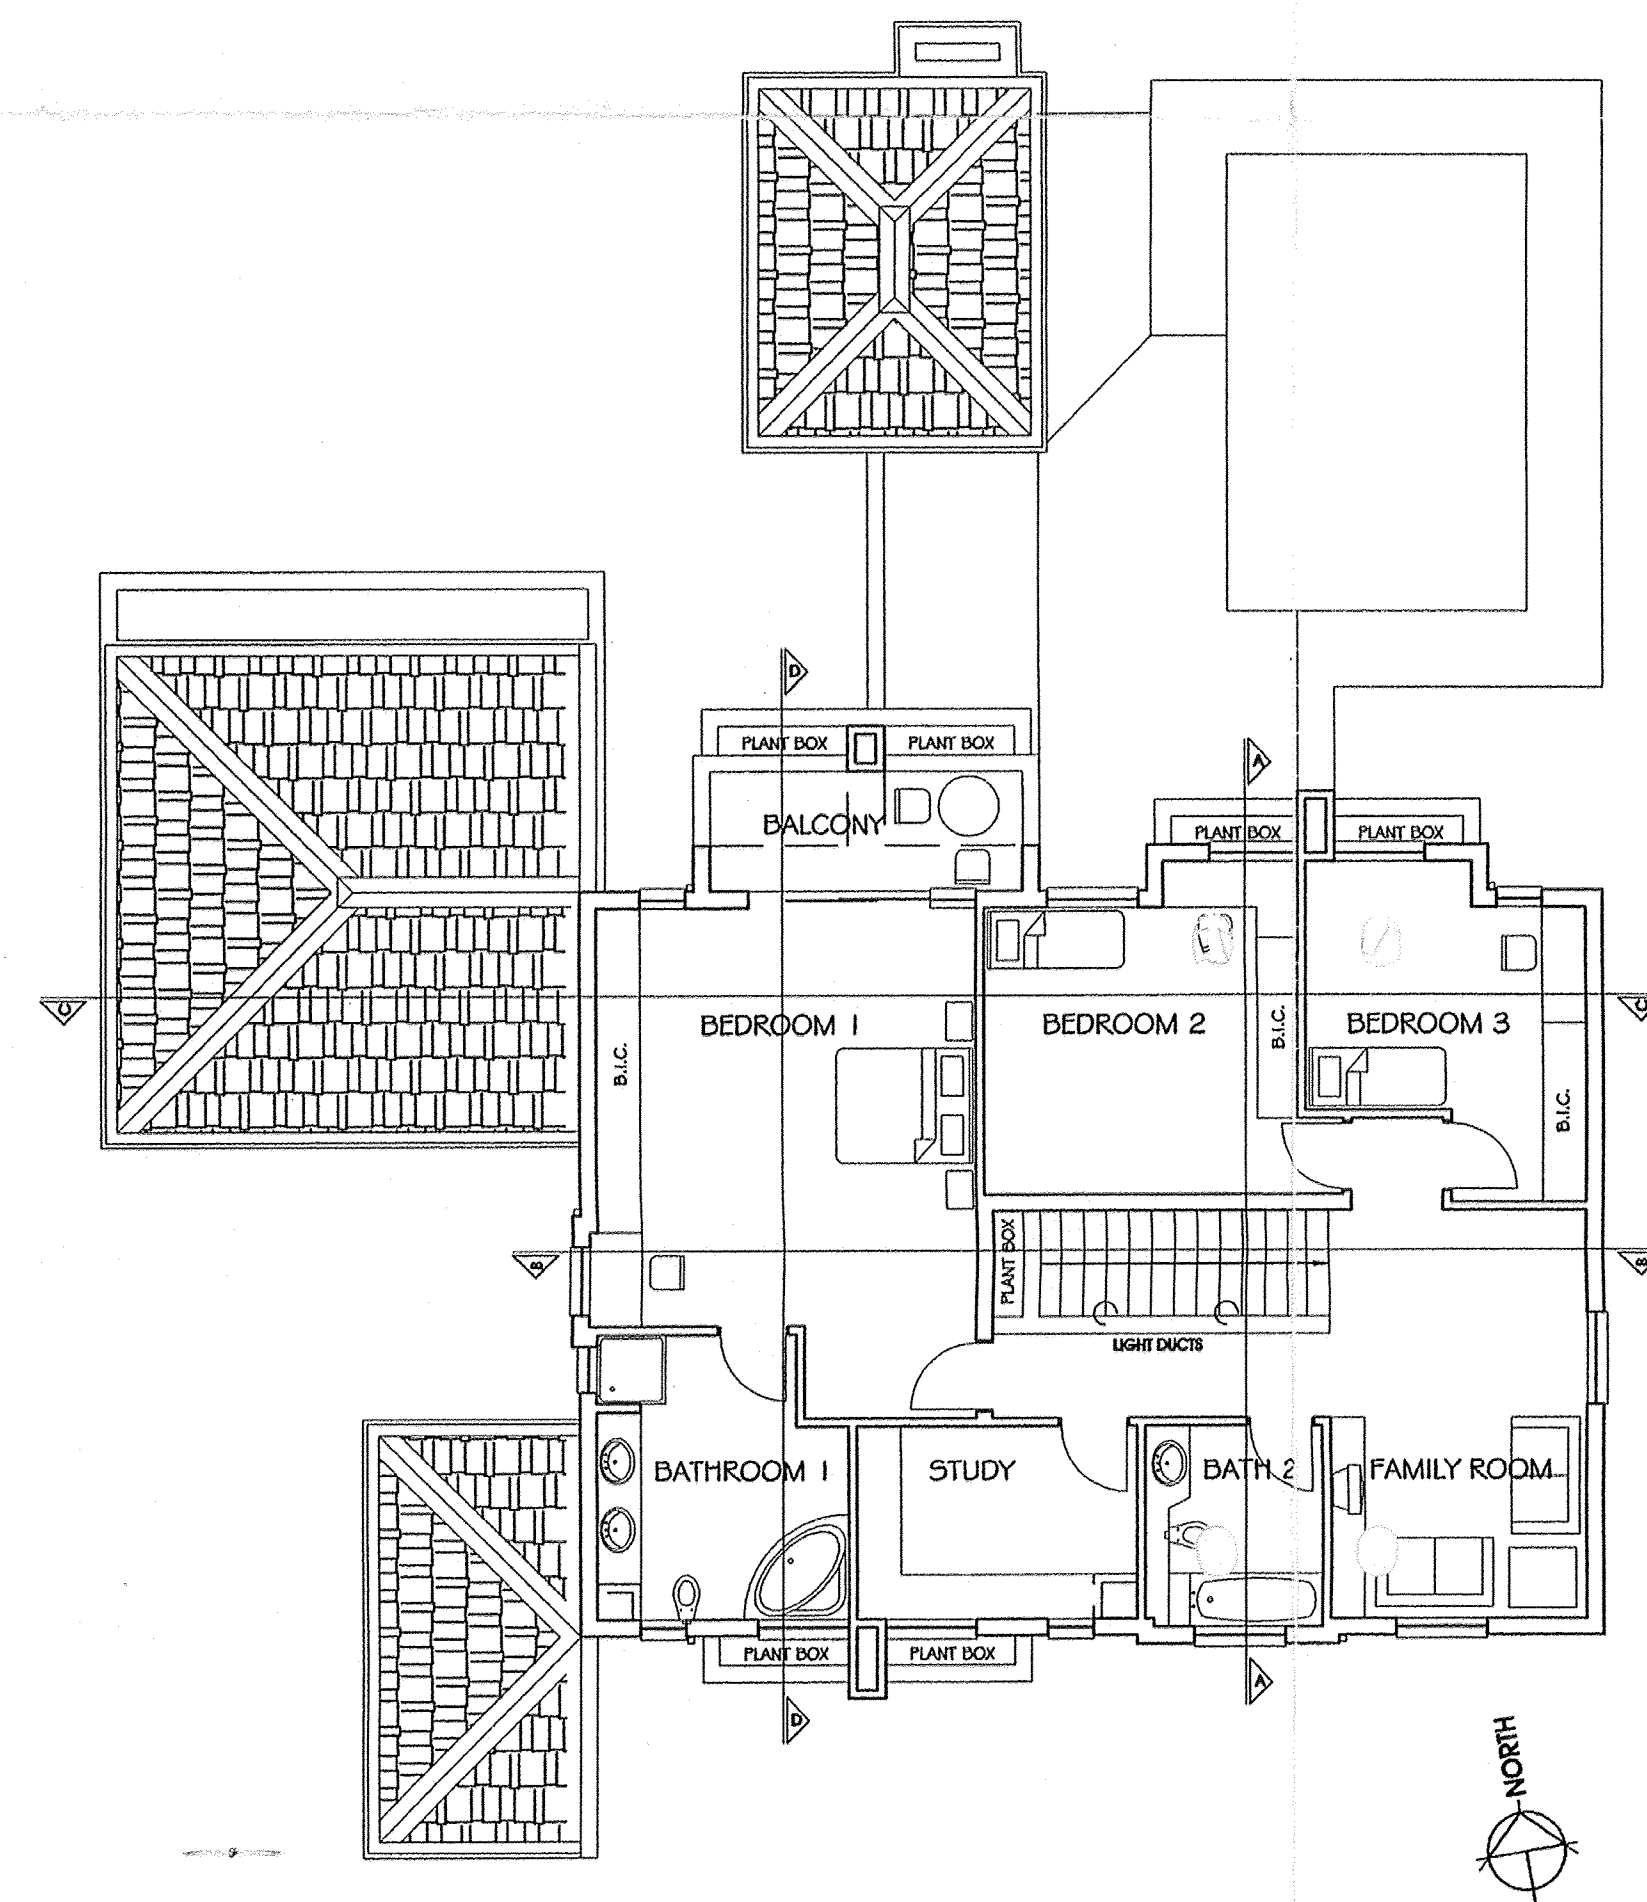

FIRST FLOOR PLAN
1:100

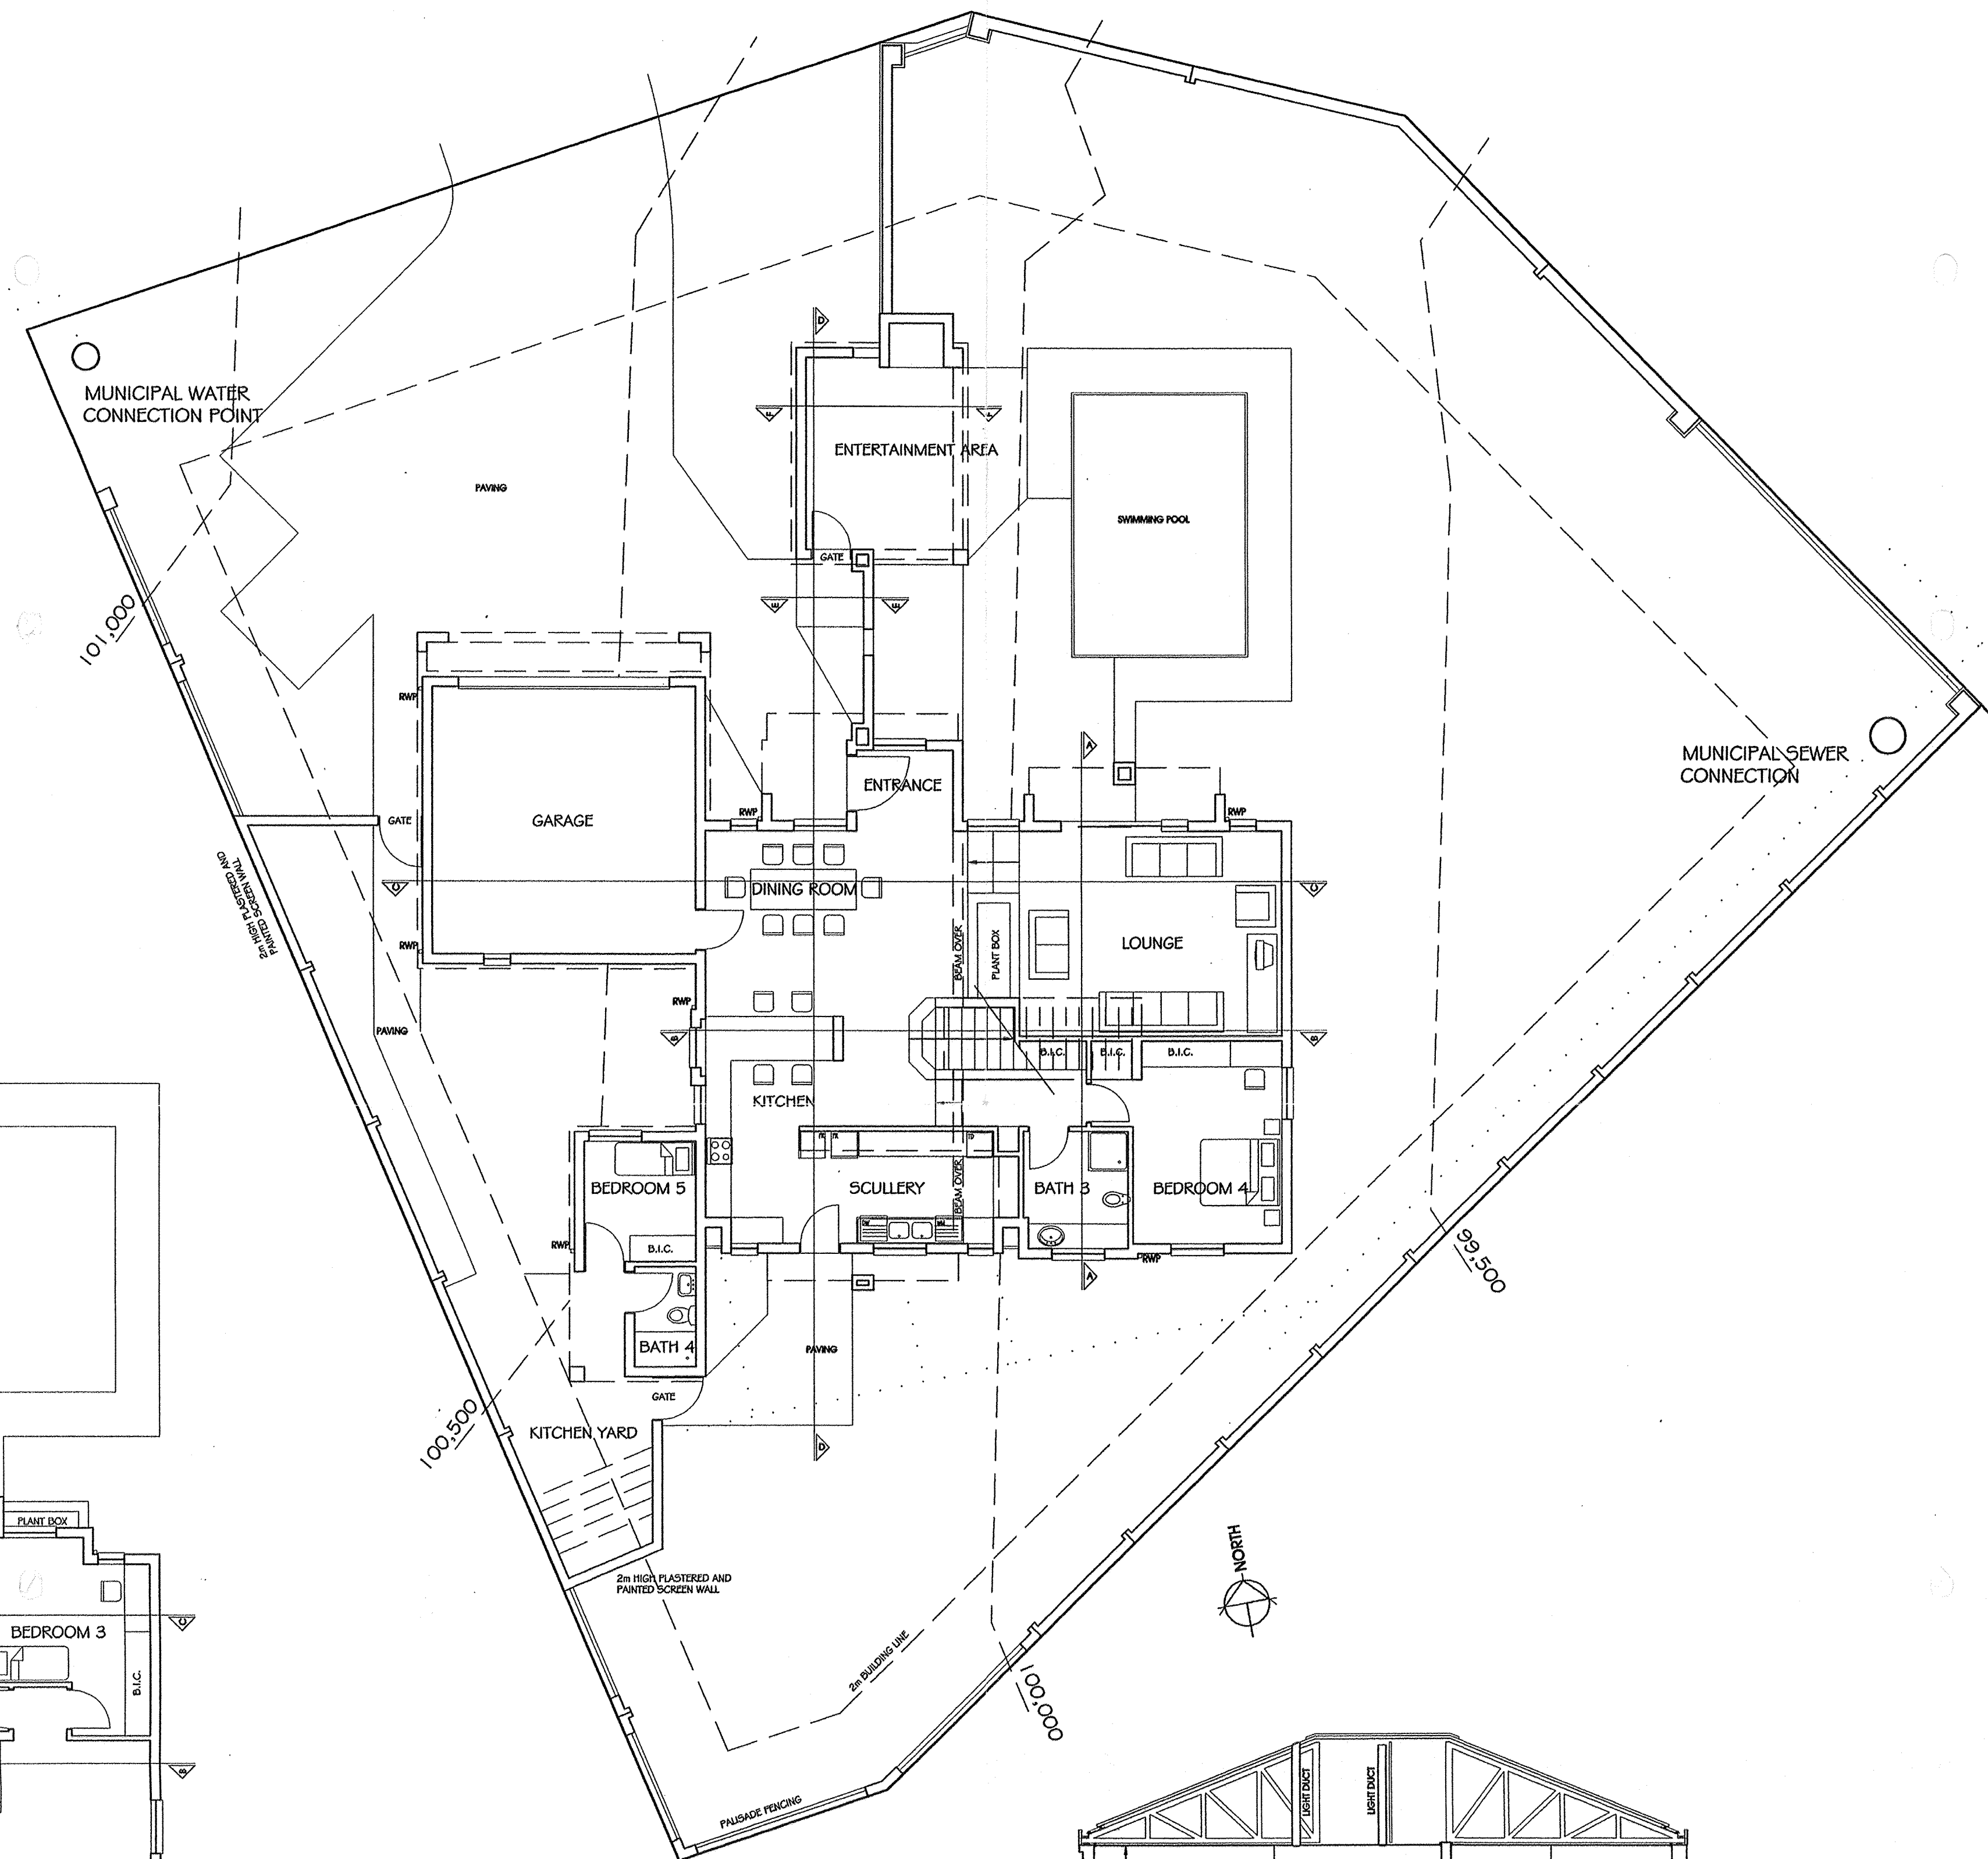

GROUND FLOOR PLAN
1:100

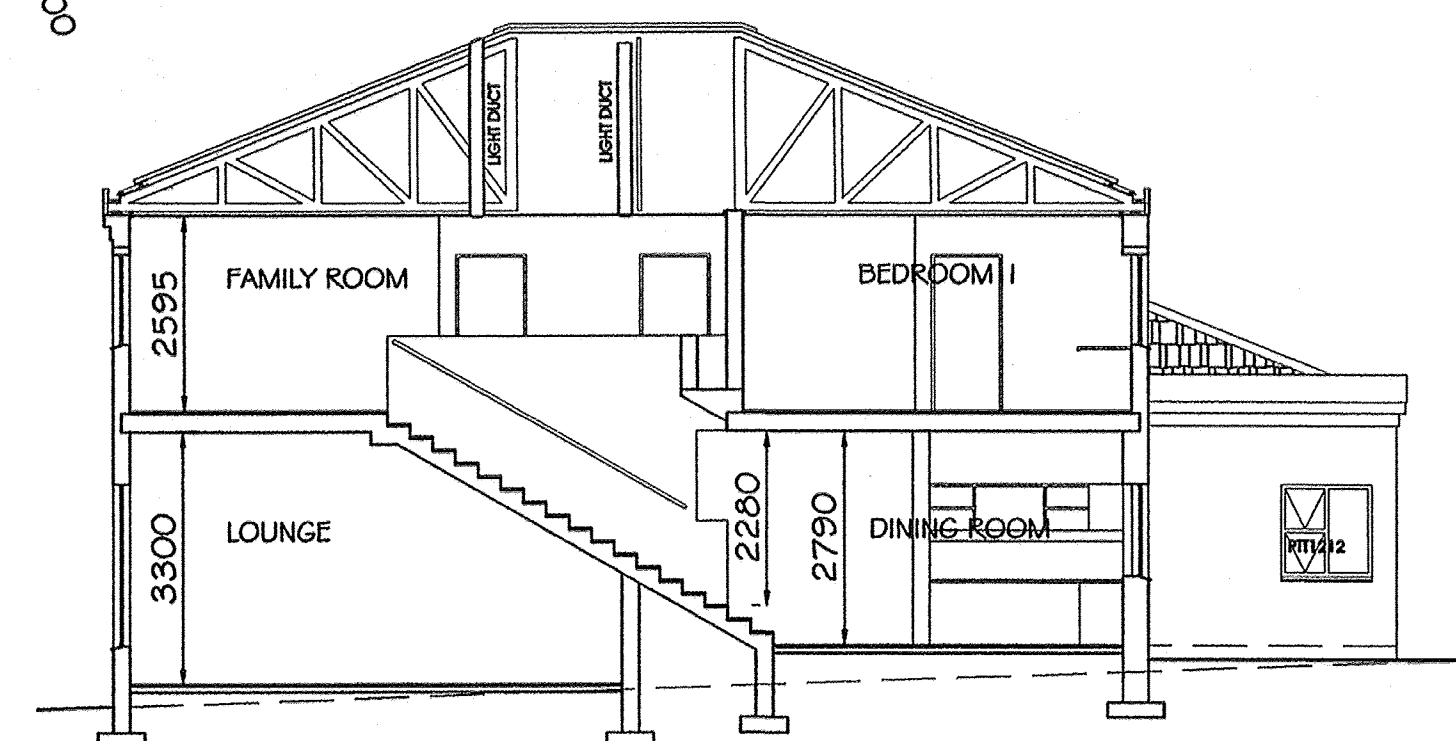

SECTION B-B
1:100

NOTES

DATE	BY	NO	REVISION
DATUM	DEUR	NR	BEROEWING

Revisions - Wysigings

The design on this drawing remains the property of the Architect.
Copyright is strictly reserved.
All dimensions to be checked on site before work is put in hand.
Any discrepancy must immediately be reported to the Architect.
Dimensions take preference to the executed drawing.

Die ontwerp op hierdie tekening bly die eiendom van die Argitek.
Kopiereg word streng voorbehou.
Alle dimensies moet op werf nagegaan word voordat daar met werk begin word.
Ergste kenne moet ooreenstemmende aan die Argitek se tekening word.
Alwetende verskoning word toegeken vir enige tekortkominge.

ROOS&ROOS
ARCHITECTS ARGITEKTE
E-MAIL: g.roos@mweb.co.za
TEL & FAX: 27 12 3323861
PO BOX 11032 QUEENSWOOD 0121
1227 B BREYER AVENUE WAVERLEY PRETORIA

CLIENT
MR & MRS M KOORTS

PROJECT
**PROPOSED NEW RESIDENCE
ON STAND 23,
COUNTRY LANE ESTATE**

DRAWING
**SKETCH DESIGN
FLOOR PLANS & SECTIONS**

SCALE	SKAL	DRAWN	CHECKED	DATE	DATUM
1:100	C.R.	GESEEN	INGEEN	25.04.2000	

PROJECT NO	PROJECT NR	DRAWING NO	DRAWING NR
P00/002		/02	