

House 3

NOTES

THE DESIGN OF THIS DRAWING IS COPYRIGHT AND REMAINS THE PROPERTY OF THE ARCHITECT.




ALL RELEVANT DETAILS, LEVELS AND DIMENSIONS TO BE CHECKED ON SITE PRIOR TO COMMENCEMENT OF WORK.

ANY DISCREPANCIES MUST BE REPORTED TO THE ARCHITECT IMMEDIATELY.

THE ARCHITECT ACCEPTS NO RESPONSIBILITY FOR ERRORS RESULTING FROM MISINTERPRETATION OF THE DRAWINGS.

ALL DIMENSIONS ARE GIVEN IN MILLIMETRES.

Revisions		
REV #	DATE #	DESCRIPTION #

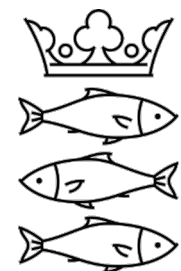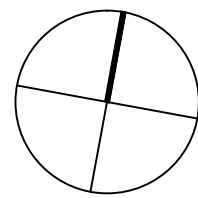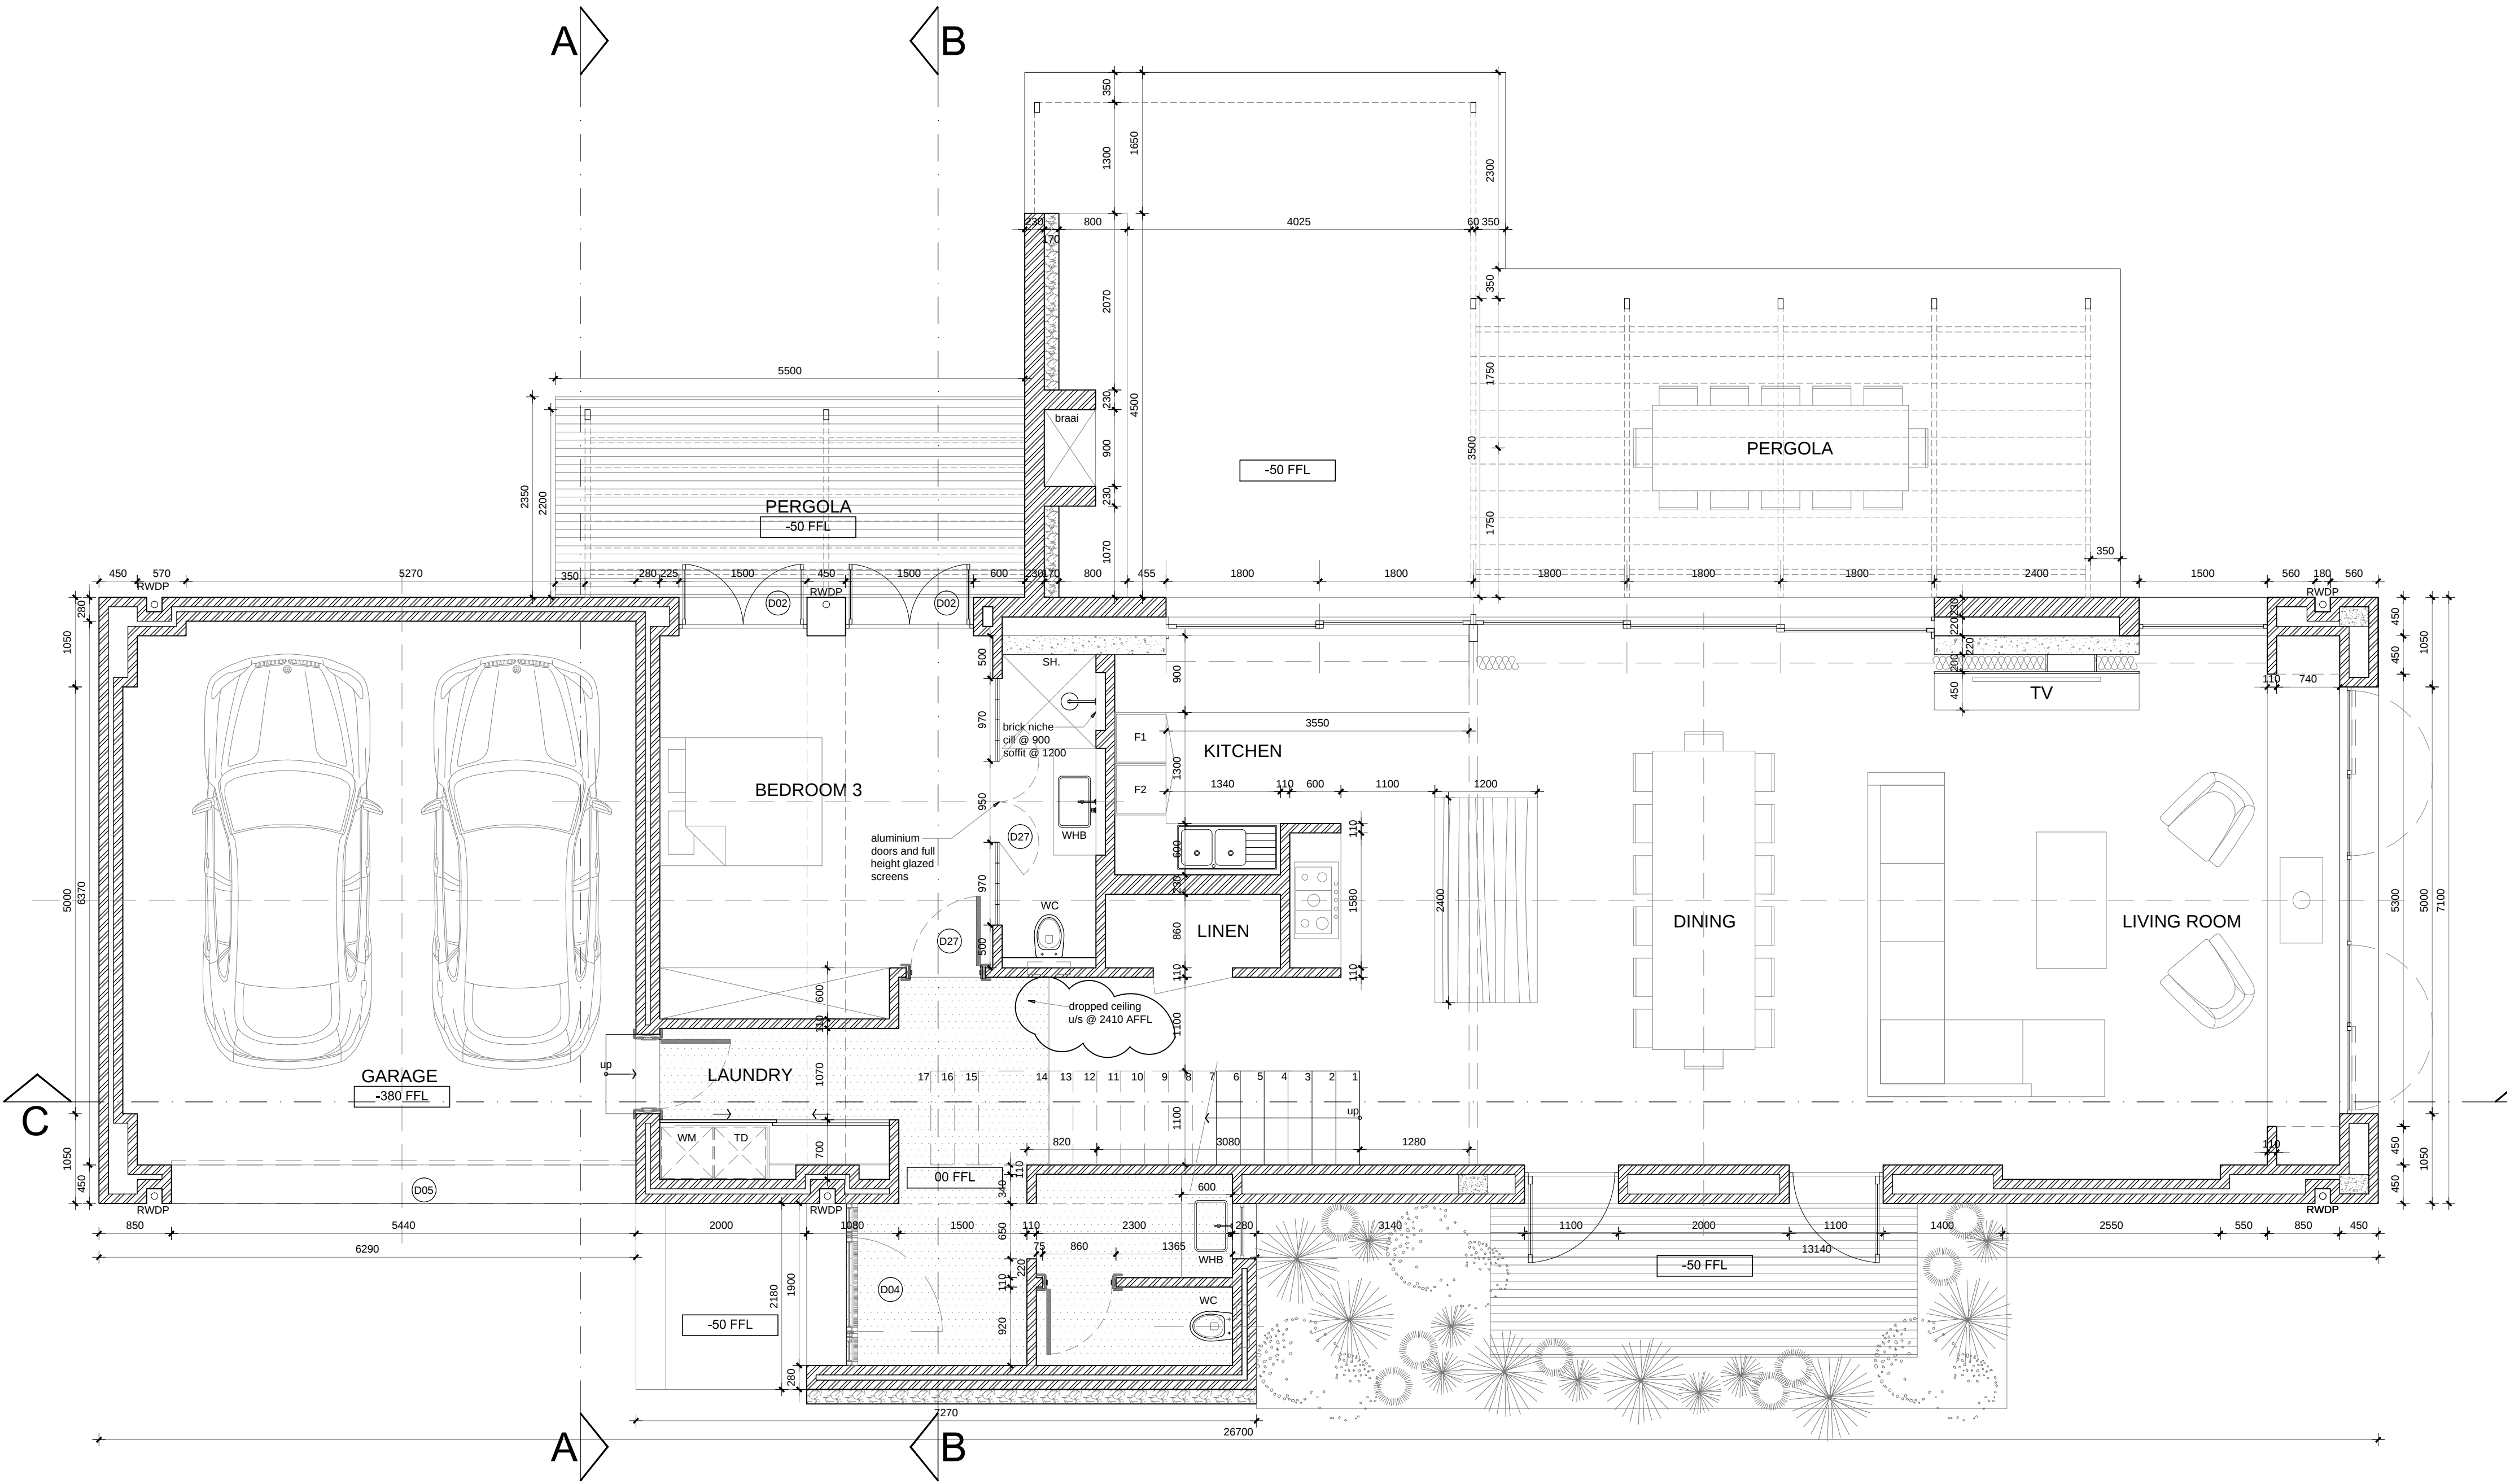

Jane Visser Architects
Jane Visser is registered with SACAP
Pr Arch no. 4973
Studio
021 423 3241
1 Warwick Street
Gardens
Cape Town
8001
www.visser.archi

Client
JULIA FINNIS-BEDFORD

Project
SILLERY OAKS
CONSTANTIA
ERF 2415

Workstage
WORKING DRAWINGS
Drawing
3: GROUND FLOOR PLAN

Drawn	Checked	Scale	Date
KK	JV	1:50@ A1	2020-03-10

Project Number	Drawing Number	Revision
S181	2.05	0

Ground floor plan
Scale 1:50