


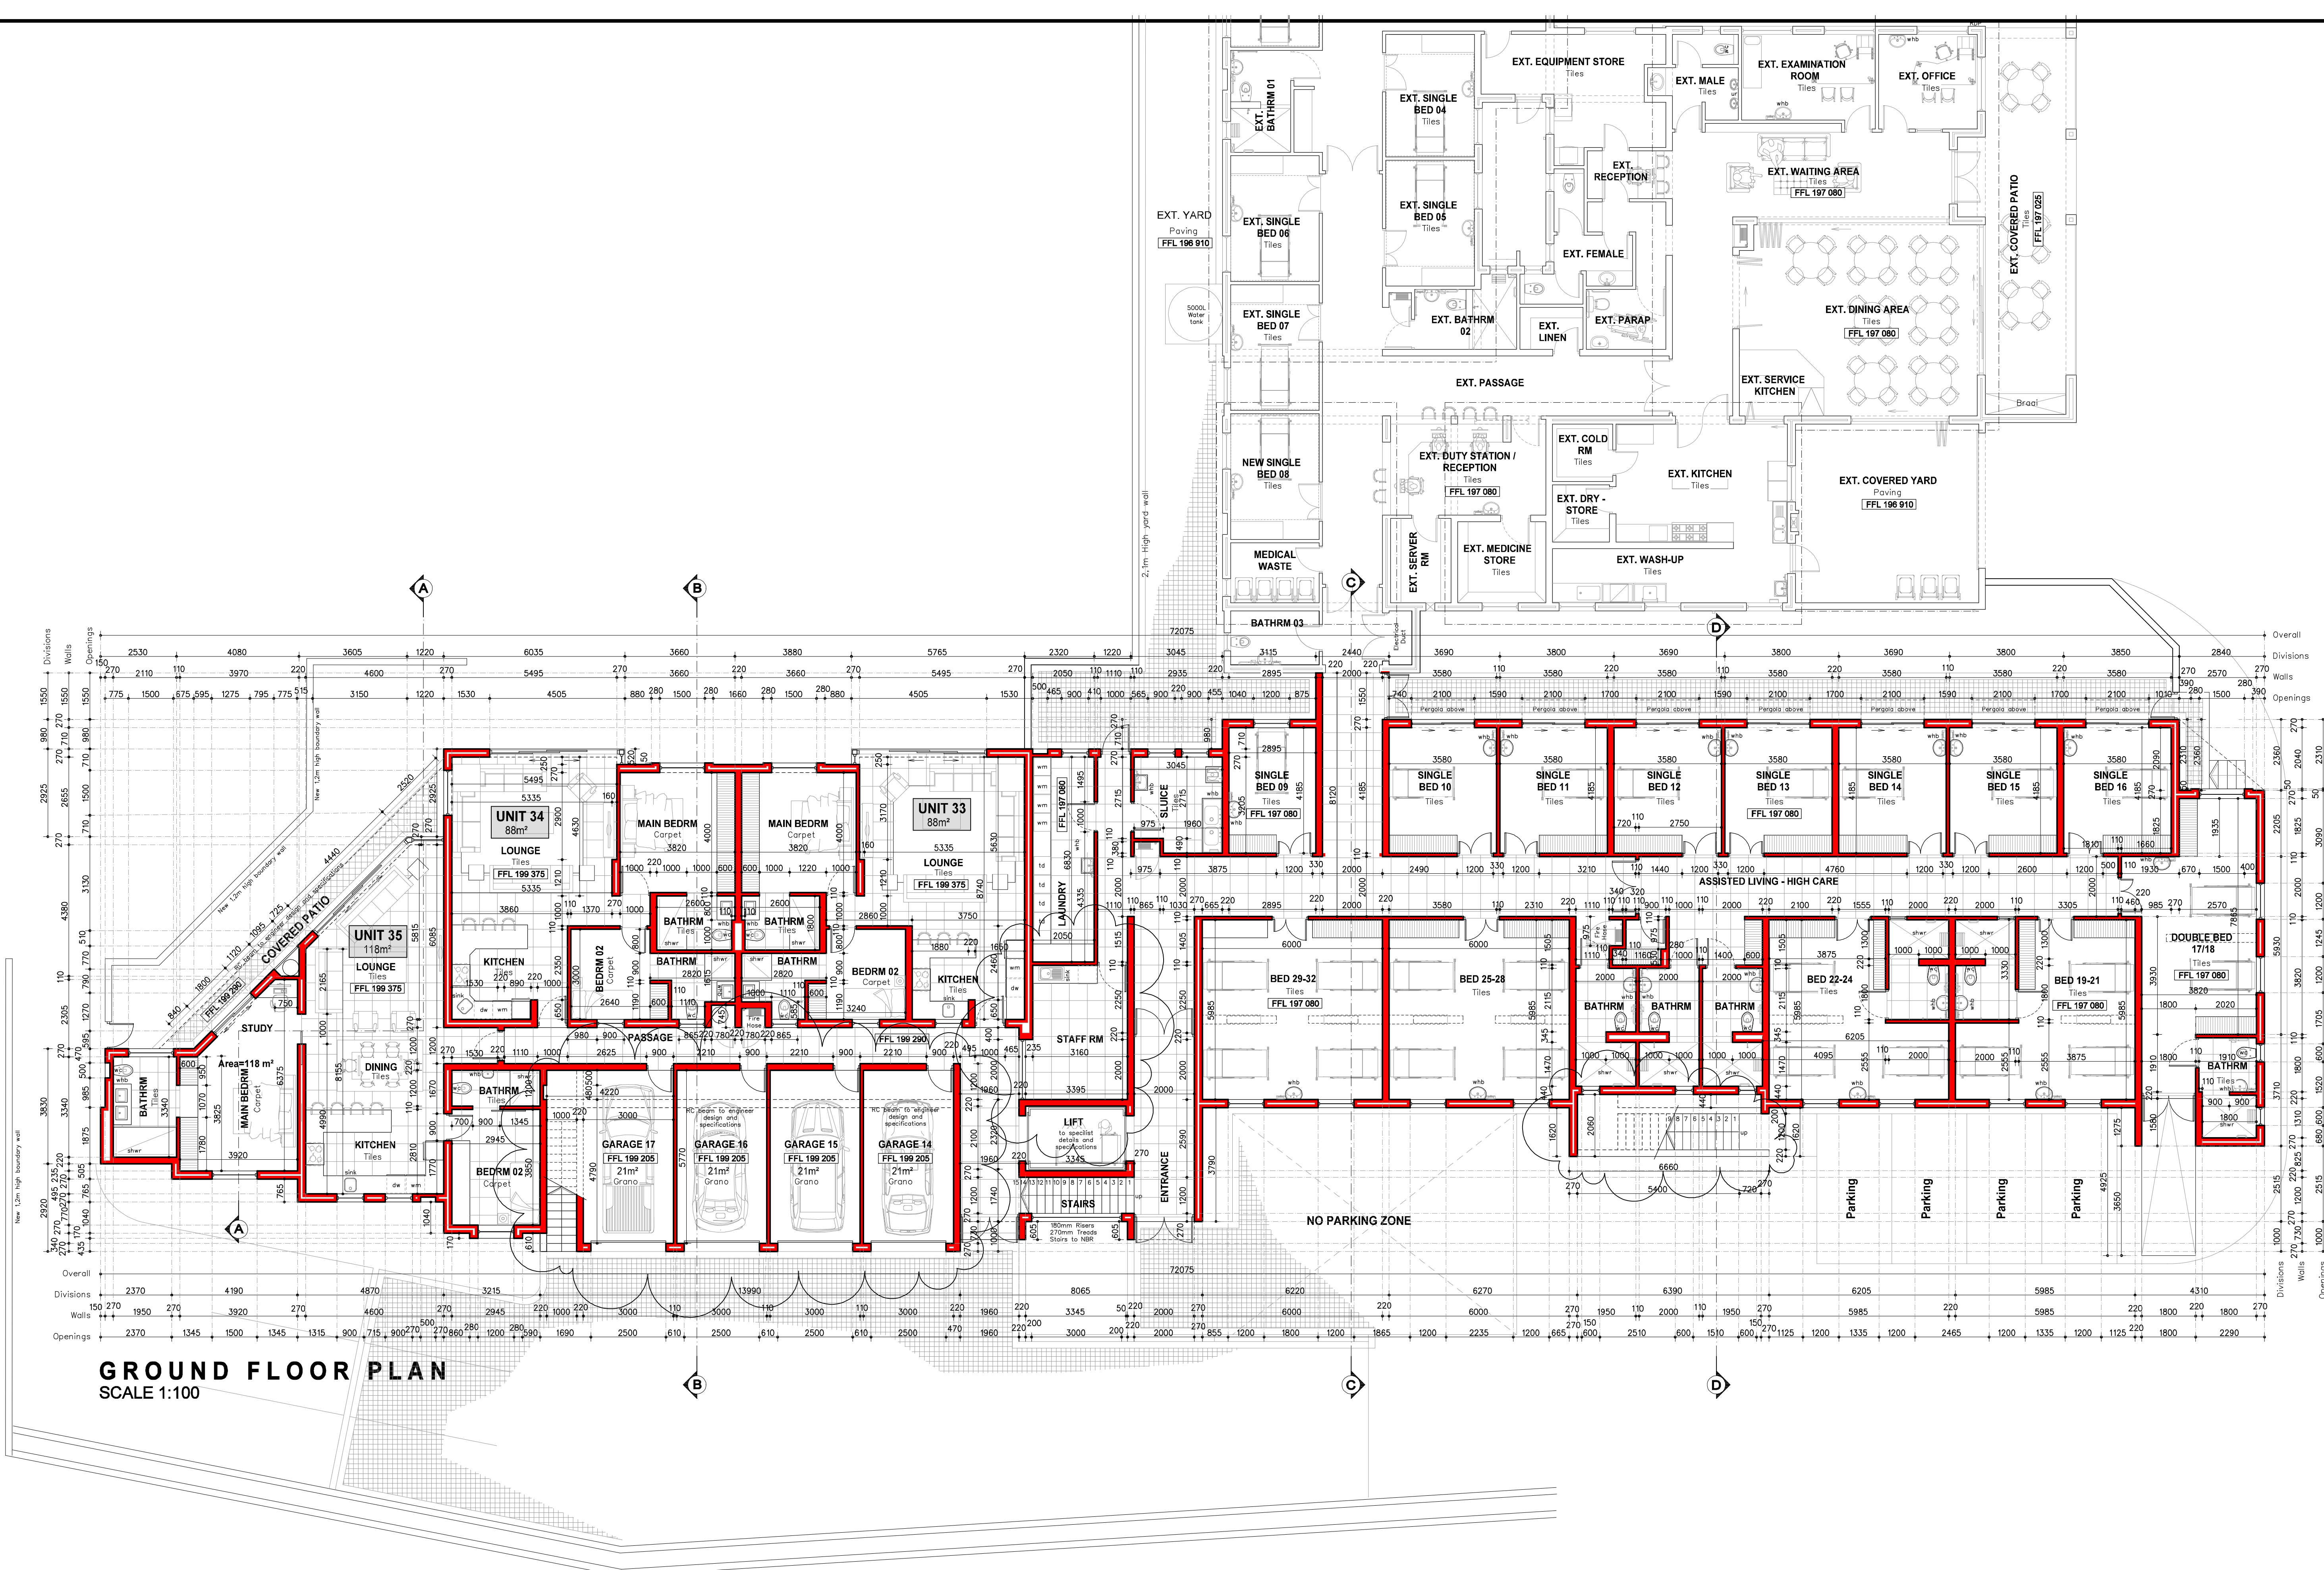

GROUND FLOOR PLAN
SCALE 1:100

GENERAL NOTES:

THE COPYRIGHT OF THE DESIGN AND DOCUMENTATION REMAINS THE FULL INTELLECTUAL PROPERTY OF THE ARCHITECT. All drawings and measurements must be checked and verified before ordering of materials or before any building takes place or work is taken in hand. Any discrepancies must immediately be brought to the attention of the architect for rectification or clarification.

All building materials, construction methods and work must comply with the latest National Building Regulations, SANS 10400 and all other relevant regulations, SANS and any other applicable by-laws and codes.

All materials must be installed according to the manufacturer's specifications and recommendations.

Never scale from any drawing.

This drawing must be read in conjunction with all other documentation, drawings, details and specifications provided by the architect and relevant consultants. Discrepancies between documentation must immediately be brought to the architect's attention for clarification or correction.

Only the latest signed and approved drawings and documentation may be used. All outdated drawings and documentation must immediately be removed from the site.

NOTES:

PROJECT TITLE:

ASSISTED LIVING BLOCK 5

Proposed New Assisted Living Block 5 for owner on Erf 27854, in the Township of George, Welgelegen Estate

APPROVED BY:

HvdW

DRAWN BY:

HvdW

NOTE: THIS DRAWING IS FOR STATUTORY APPROVAL PURPOSES ONLY. IT IS NOT A CONSTRUCTION DOCUMENT.

NOTES:

DRAWING:

GROUND FLOOR PLAN

SCALE:

AS INDICATED

DATE:

2021/11/10

DRAWING NUMBER:

27854-AL 2000 R2

KRAAIBOSCH - GEORGE - 6530
PO BOX 4703 FAX: 086 571 0935
EMAIL: energreen@gmail.com
PROFESSIONAL ARCHITECT
TECHNOLOGIST
REG. NO T0645 (SACAP)