


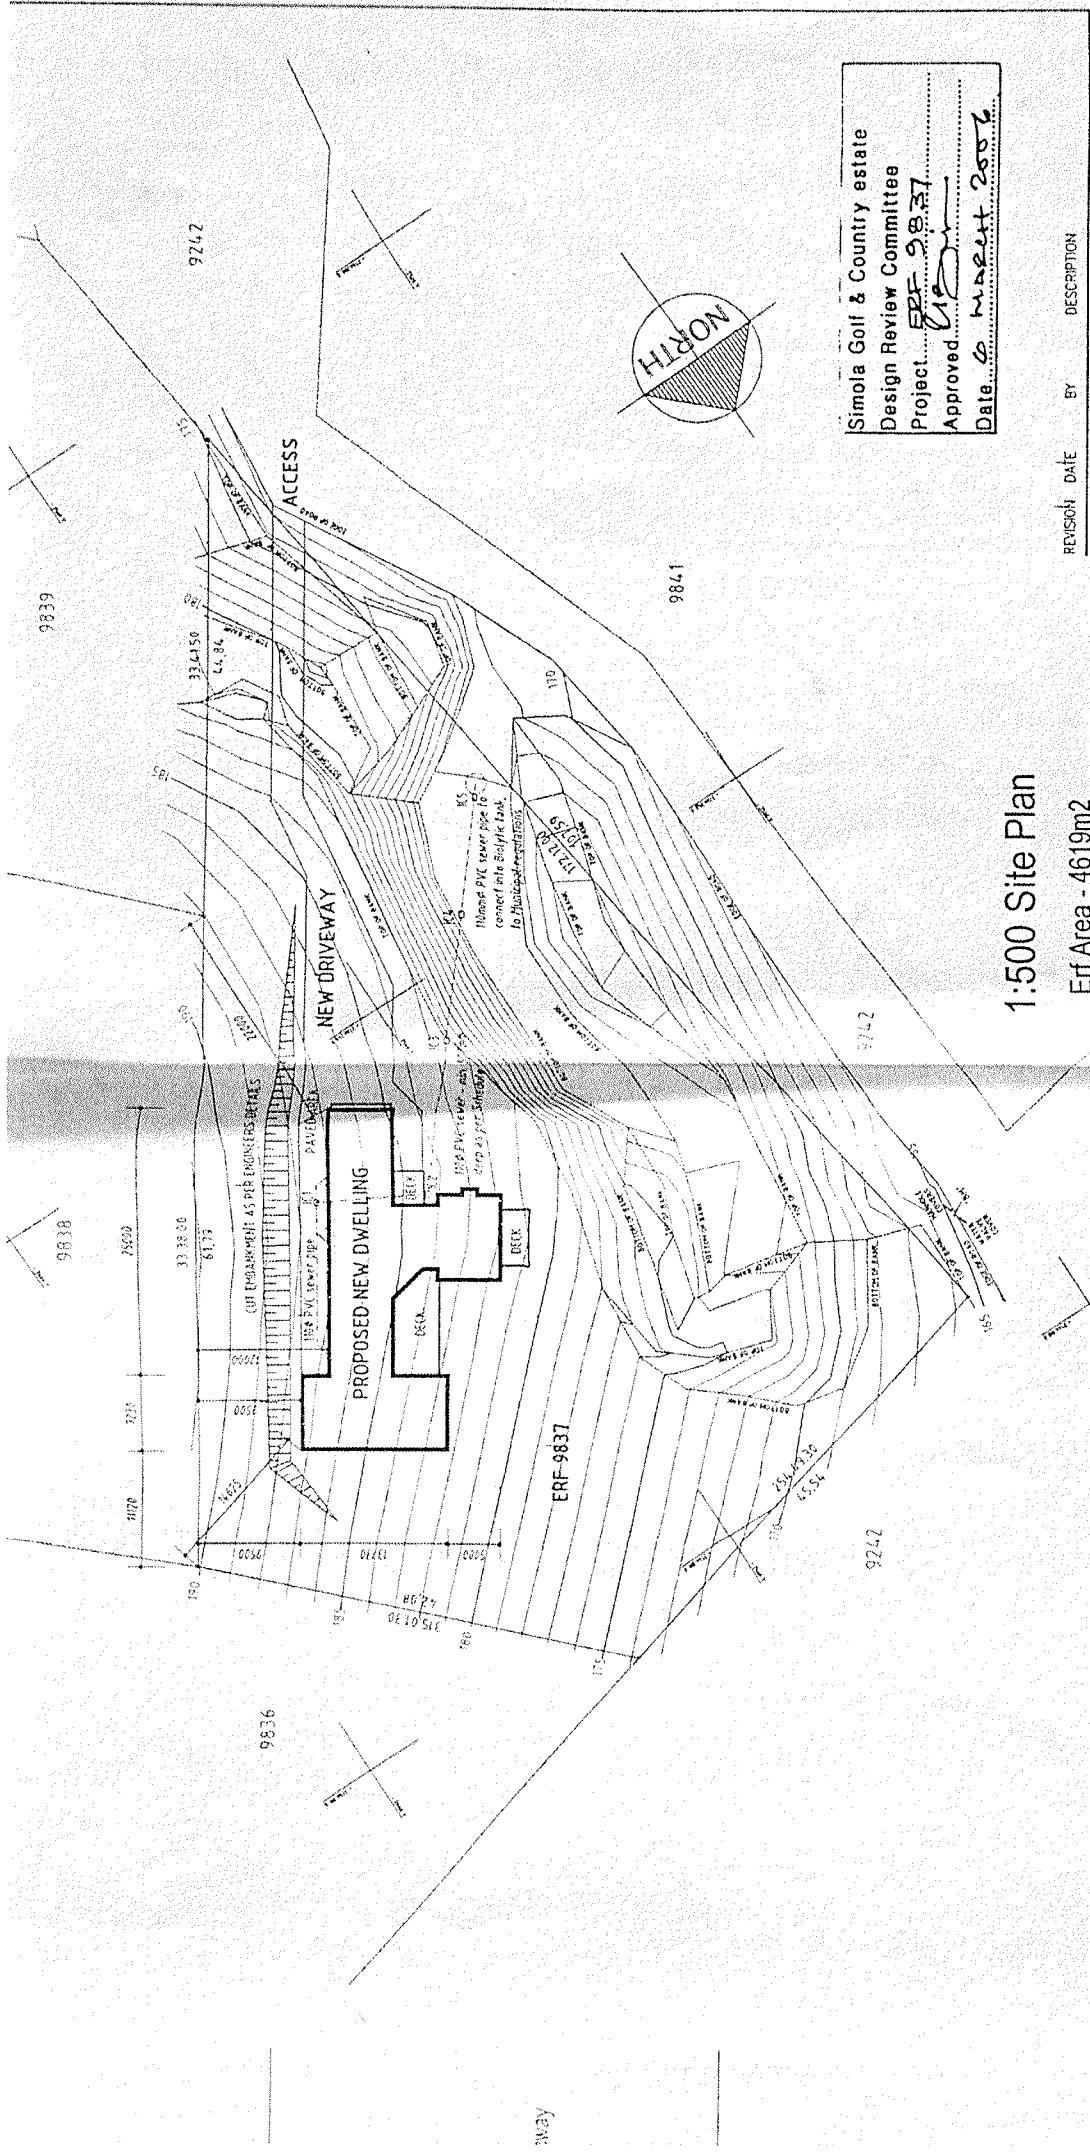

1:500 Site Plan
Erf Area - 4619m2

Simola Golf & Country estate
Design Review Committee
Project ERF 9837
Approved [Signature]
Date 6 March 2006

REVISION DATE BY DESCRIPTION
ALL DRAWINGS TO BE CHECKED ON SITE & DISCREPANCIES ARE TO BE REPORTED TO THE ARCHITECT
COPYRIGHT & RIGHT OF REPRODUCTION RESERVED BY THE ARCHITECTS ON ALL AND/OR PART HEREOF

CAD DATA
PROJECT

HOUSE WILSON
SIMOLA GOLF & COUNTRY ESTATE


DRAWING
FLOOR PLANS
SITE PLAN
SECTIONS

SCALE 1:100, 1:500 DATE Feb 06 DRAWN Crossley CHECKED
DRAWING NUMBER E2282 / 2-1 REVISION

110mm PVC SOIL DRAIN PIPE						
STATION	COVER L	INVERT L	DEPTH	DISTANCE	DIRECTION	FALL
1	185250	184750	500	14600	IC 1	1:40
2	185250	184455	795	2800	IC 1	1:40
3	185250	184385	865	10400	IC 2	1:40
4	185000	184125	875	15080	IC 3	1:6
5	182250	181625	625	12000	IC 4	1:12
6	172600	171625	1175	11200	IC 5	1:40
7	172150	171345	805		TO BIOLOGIC TANK BY ENGINEER	

Drainage Notes

(Including dwelling, garages & pool room)

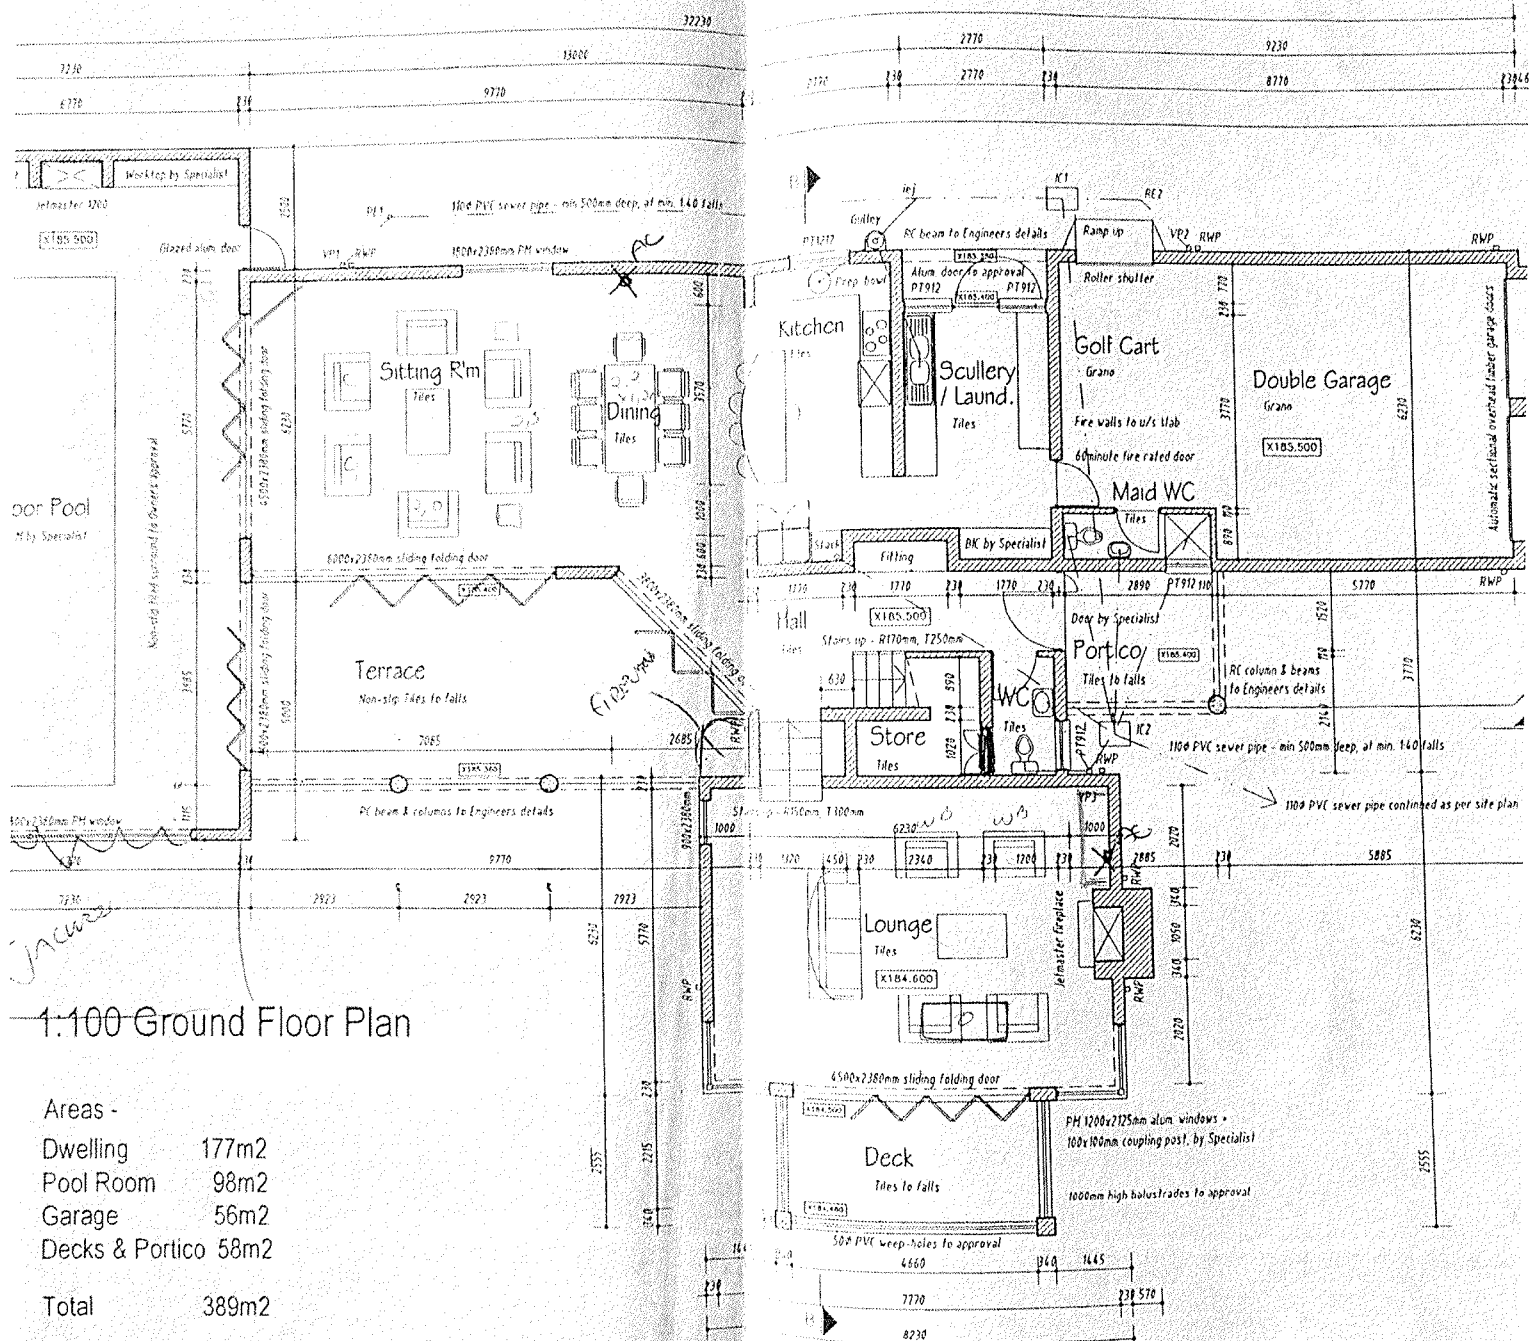

1:100 Ground Floor Plan

Areas -


Dwelling 177m2


Pool Room 98m2

Garage 56m2


Decks & Portico 58m2

Total 389m2

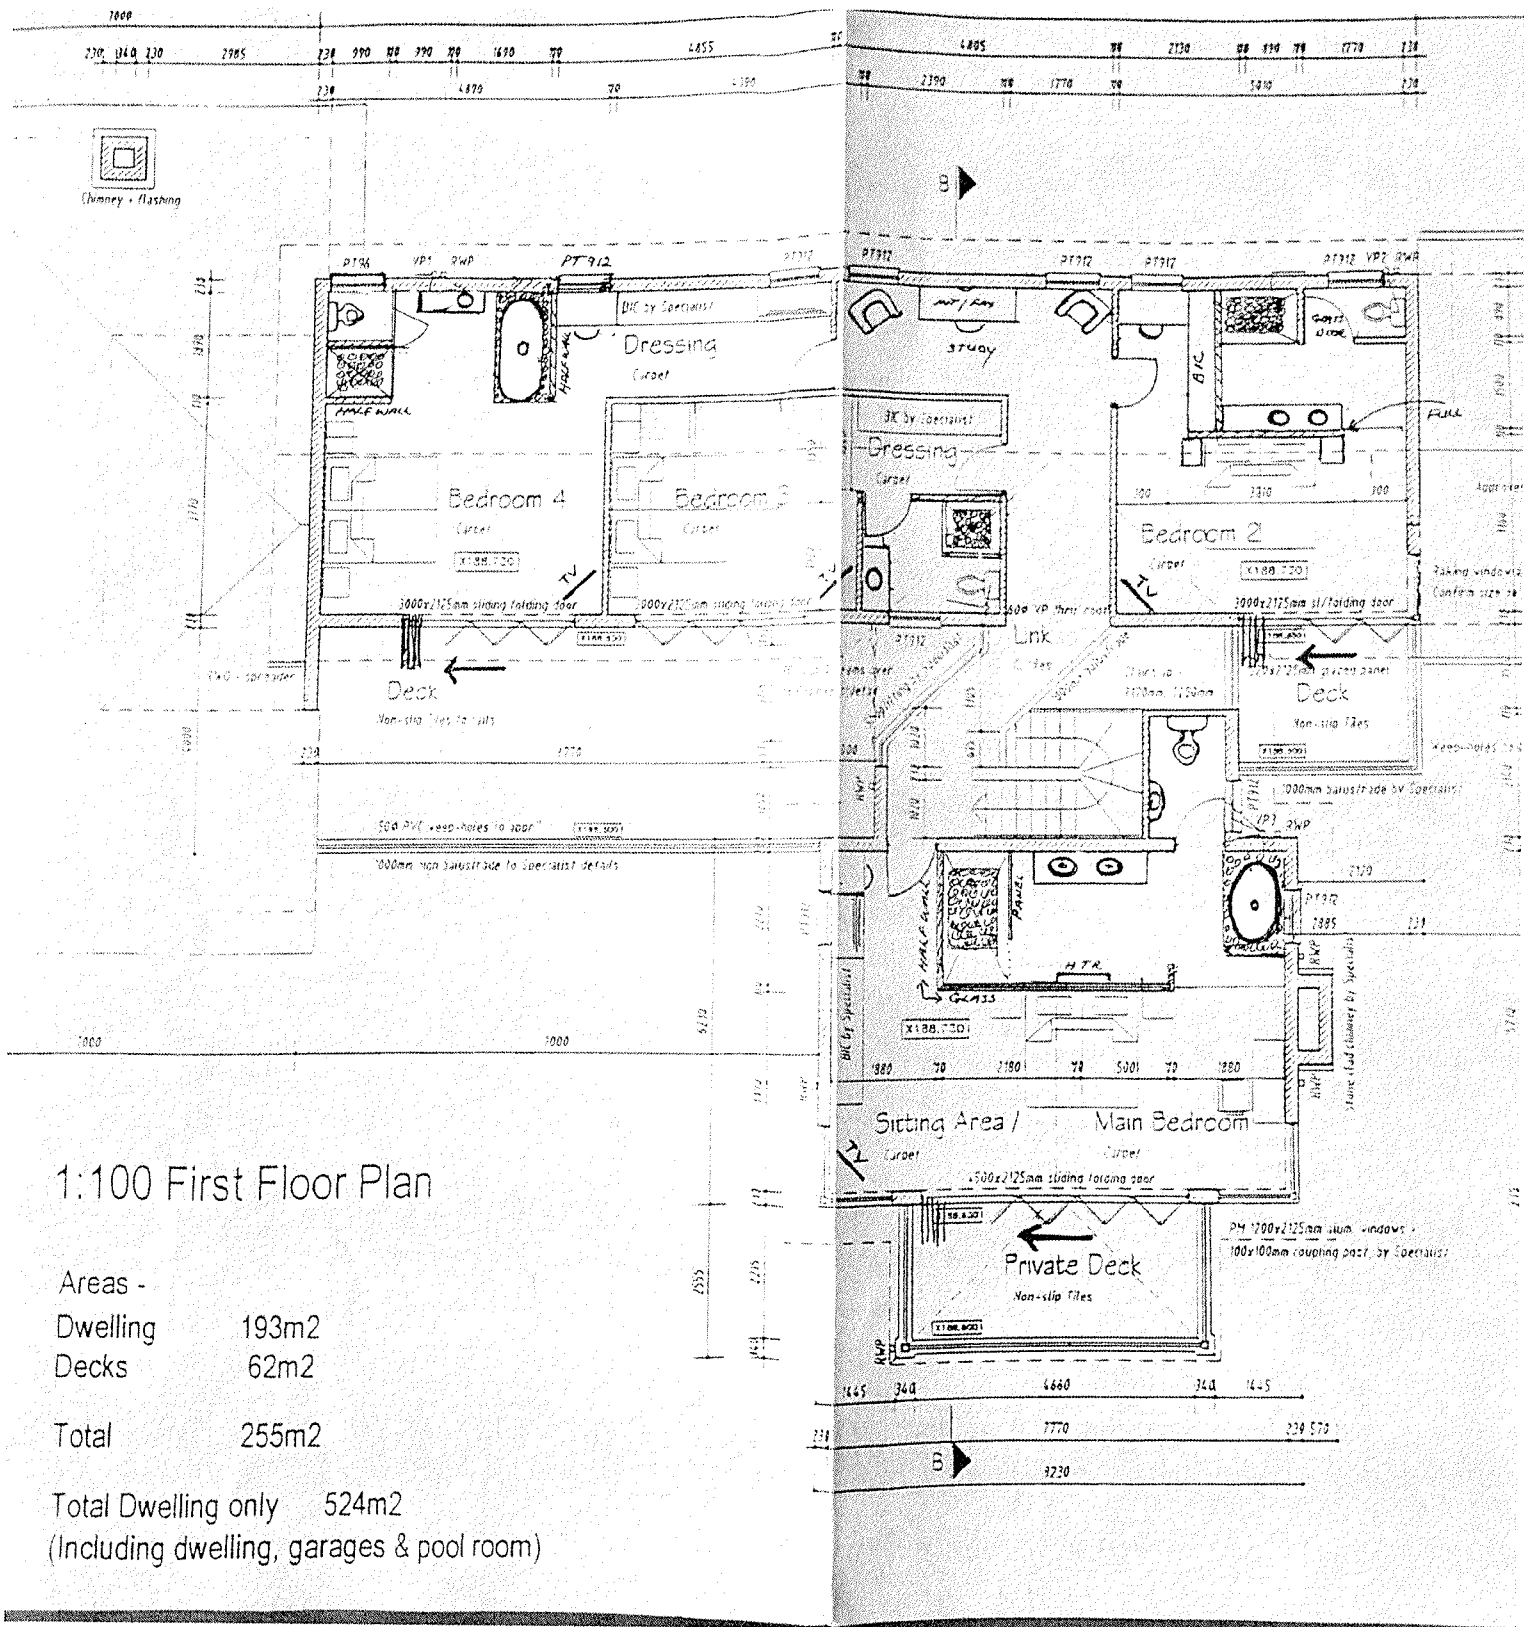

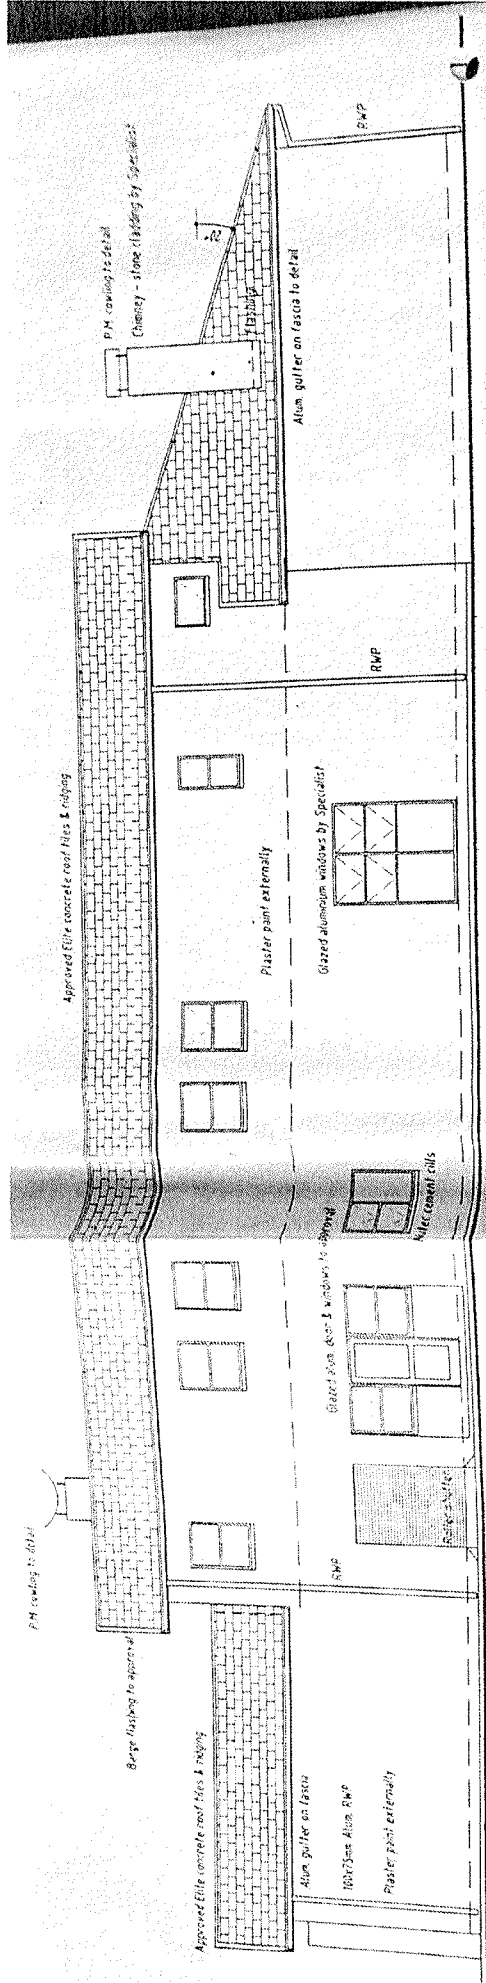

1:100 South East Elevation

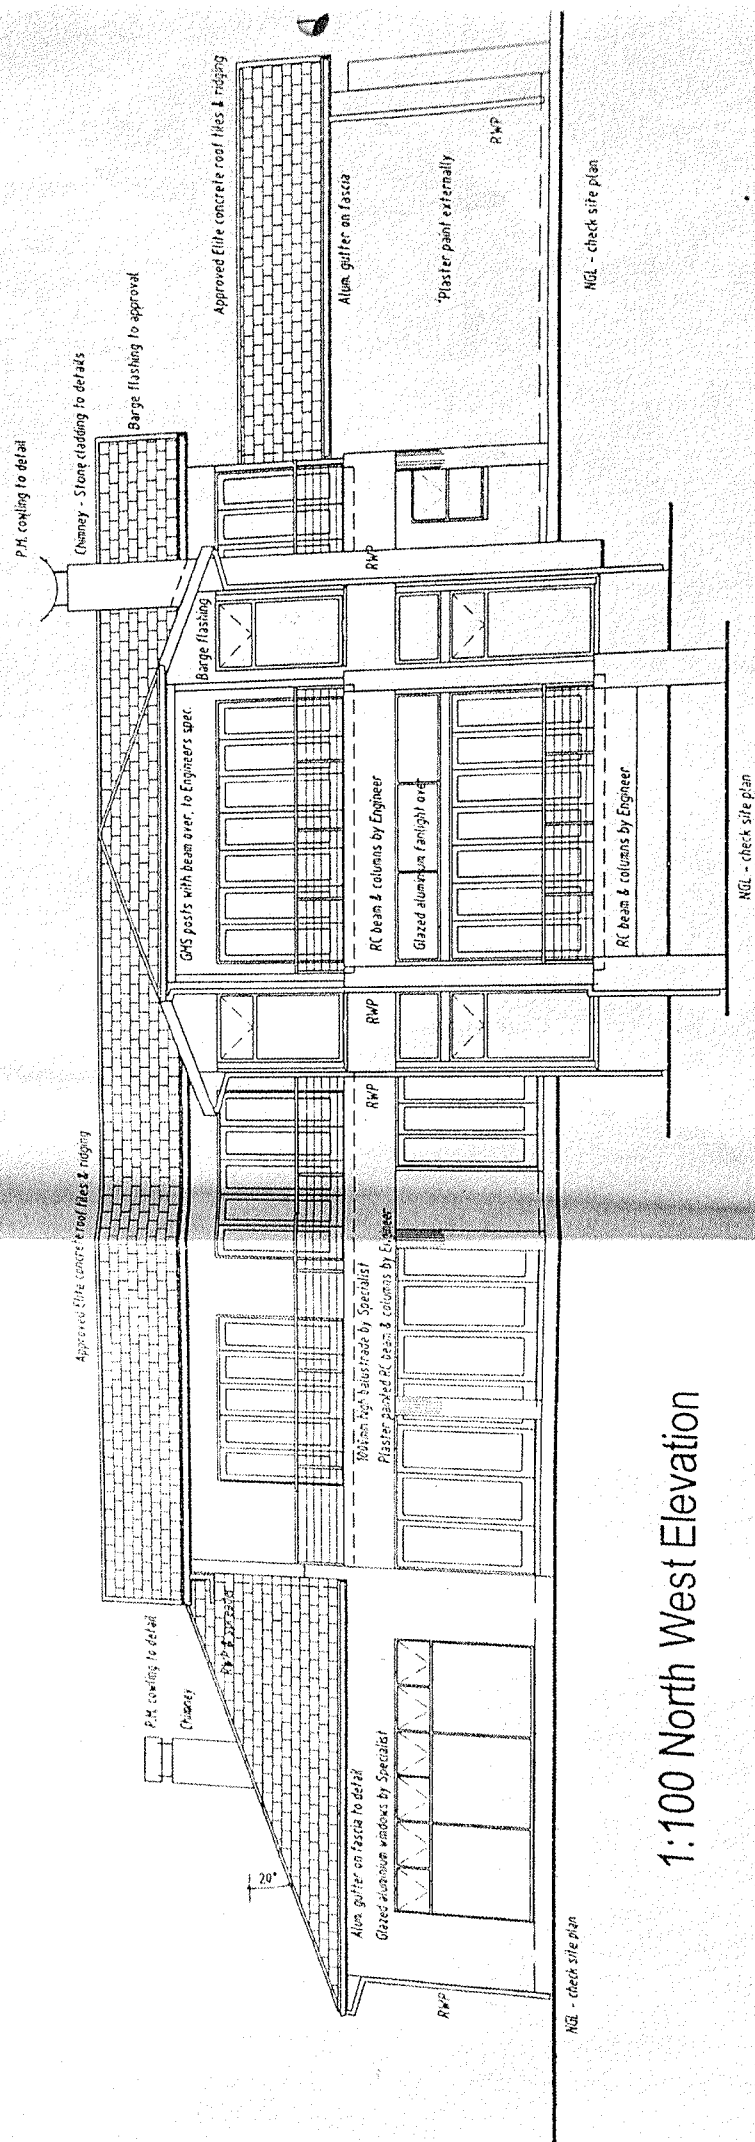

1:100 North West Elevation

