



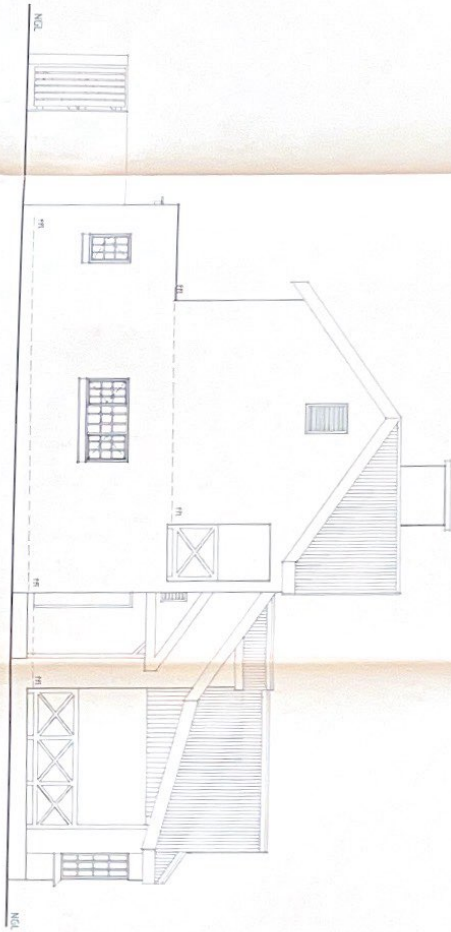

SOUTH WEST ELEVATION
SCALE 1:50

SOUTHWEST ELEVATION
ELEVATION AREA 91.78 m²
OPENINGS AREA 1.69m²
PERCENTAGE OF OPENINGS 1.72%

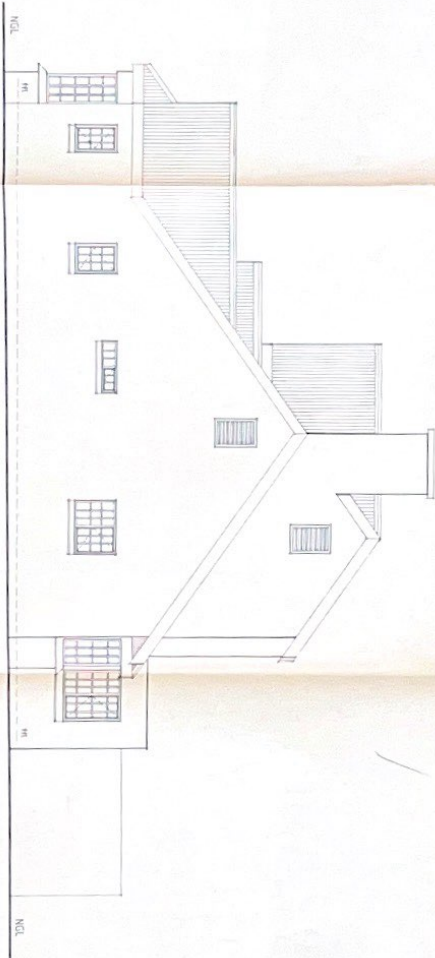

NORTH EAST ELEVATION
SCALE 1:50


NORTH EAST ELEVATION
ELEVATION AREA 91.78 m²
OPENINGS AREA 1.69m²
PERCENTAGE OF OPENINGS 1.72%

PROJECT	
PROPOSED NEW HOUSE FOR MR & MRS OOSTHUIZEN ON ERF 186 BELVIDERE ESTATE	
DRAWN BY	
CHECKED BY	
DATE	

pierre w. joubert Architectural Designer	
14, 15B, 15C, 15D, 16A, 16B, 16C, 17A, 17B, 17C, 18A, 18B, 18C, 19A, 19B, 19C, 20A, 20B, 20C, 21A, 21B, 21C, 22A, 22B, 22C, 23A, 23B, 23C, 24A, 24B, 24C, 25A, 25B, 25C, 26A, 26B, 26C, 27A, 27B, 27C, 28A, 28B, 28C, 29A, 29B, 29C, 30A, 30B, 30C, 31A, 31B, 31C, 32A, 32B, 32C, 33A, 33B, 33C, 34A, 34B, 34C, 35A, 35B, 35C, 36A, 36B, 36C, 37A, 37B, 37C, 38A, 38B, 38C, 39A, 39B, 39C, 40A, 40B, 40C, 41A, 41B, 41C, 42A, 42B, 42C, 43A, 43B, 43C, 44A, 44B, 44C, 45A, 45B, 45C, 46A, 46B, 46C, 47A, 47B, 47C, 48A, 48B, 48C, 49A, 49B, 49C, 50A, 50B, 50C, 51A, 51B, 51C, 52A, 52B, 52C, 53A, 53B, 53C, 54A, 54B, 54C, 55A, 55B, 55C, 56A, 56B, 56C, 57A, 57B, 57C, 58A, 58B, 58C, 59A, 59B, 59C, 60A, 60B, 60C, 61A, 61B, 61C, 62A, 62B, 62C, 63A, 63B, 63C, 64A, 64B, 64C, 65A, 65B, 65C, 66A, 66B, 66C, 67A, 67B, 67C, 68A, 68B, 68C, 69A, 69B, 69C, 70A, 70B, 70C, 71A, 71B, 71C, 72A, 72B, 72C, 73A, 73B, 73C, 74A, 74B, 74C, 75A, 75B, 75C, 76A, 76B, 76C, 77A, 77B, 77C, 78A, 78B, 78C, 79A, 79B, 79C, 80A, 80B, 80C, 81A, 81B, 81C, 82A, 82B, 82C, 83A, 83B, 83C, 84A, 84B, 84C, 85A, 85B, 85C, 86A, 86B, 86C, 87A, 87B, 87C, 88A, 88B, 88C, 89A, 89B, 89C, 90A, 90B, 90C, 91A, 91B, 91C, 92A, 92B, 92C, 93A, 93B, 93C, 94A, 94B, 94C, 95A, 95B, 95C, 96A, 96B, 96C, 97A, 97B, 97C, 98A, 98B, 98C, 99A, 99B, 99C, 100A, 100B, 100C, 100Z	

ELEVATIONS

DATE	21/08/2018	BY	PJ/001
SCALE	1:50	PROJECT	PO 001/006

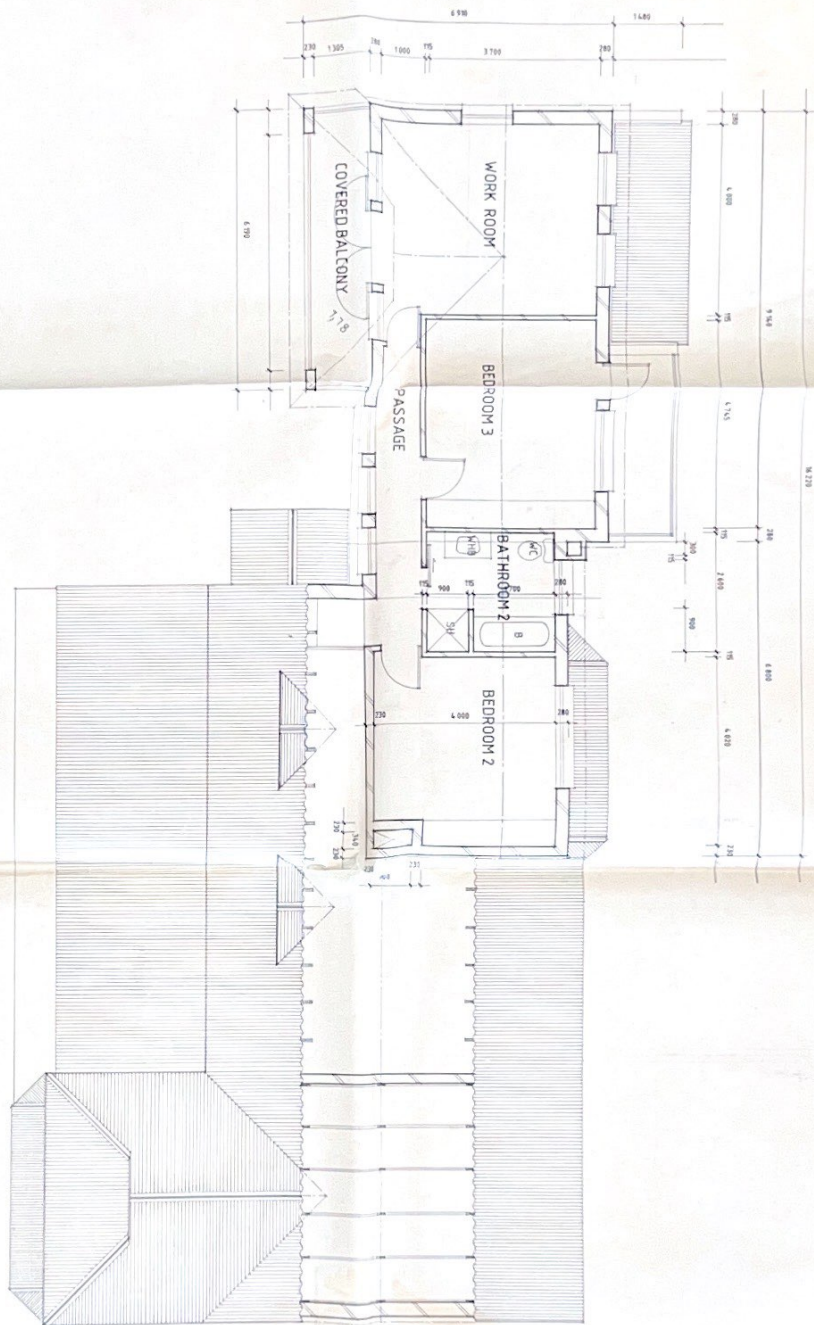

FIRST FLOOR PLAN
SCALE 1:50



92.78 m2
1.60mm2
1.72%

89.6 m²
1.85 m²
2.06%

BELVIDERE

pierre w. joubert

Architectural Design

TEL: 07 27 11 11 11

10.22364/2474-7693.2023.00001002

1000

EVALUATIONS

11

	100
--	-----

AS SHOWN

DATE: DECEMBER 1996


	2014-2015
--	-----------

PIERRE	PIERRE
--------	--------

40	41	42	
----	----	-----

PO : 001 / 006


10

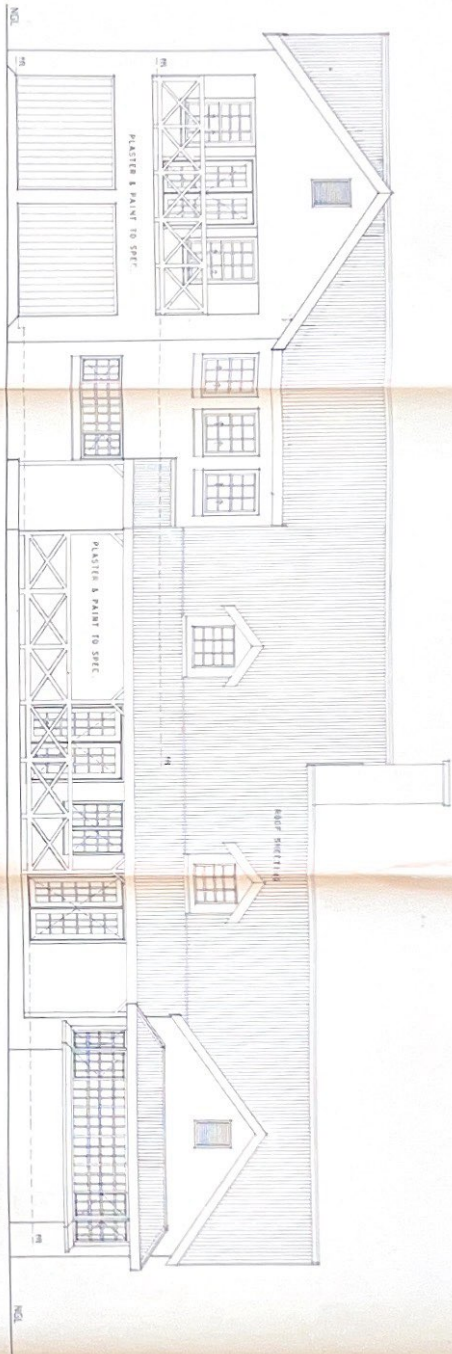

SOUTH EAST ELEVATION

SCALE 1:50

SOUTH EAST ELEVATION
108.8 m²
11.79 m²
6.47%

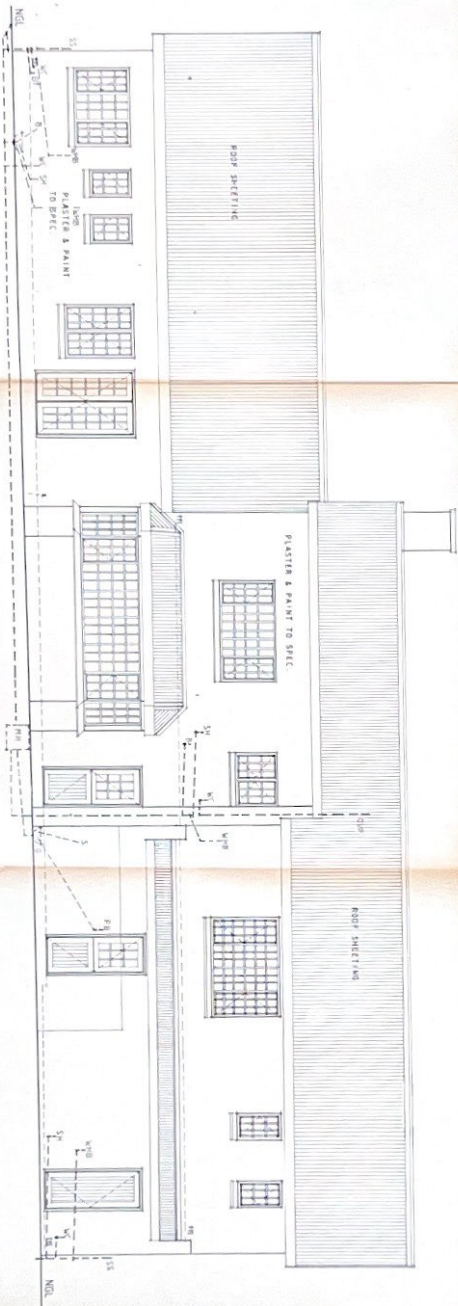

NORTH WEST ELEVATION

SCALE 1:50

NORTH WEST ELEVATION
108.8 m²
11.79 m²
6.47%

PROPOSED NEW HOUSE FOR MR & MRS OOSTHUIZEN ON ERF-186 BELVIDERE ESTATE	
DATE: 1998.8.22 DRAWN: 12.79.92 BY: 6.47%	DATE: 1998.8.22 DRAWN: 12.79.92 BY: 6.47%

pierre w. joubert Architectural Designer 101 Main Street Tel: 011 27 21	GOEDERKEUR/APPROVED 101 Main Street Tel: 011 27 21
---	--

ELEVATIONS

SCALE: AS SHOWN DATE: 1998.8.22 BY: 12.79.92 PO: 001/005	DATE: 1998.8.22 BY: 12.79.92 PO: 001/005
---	---

