




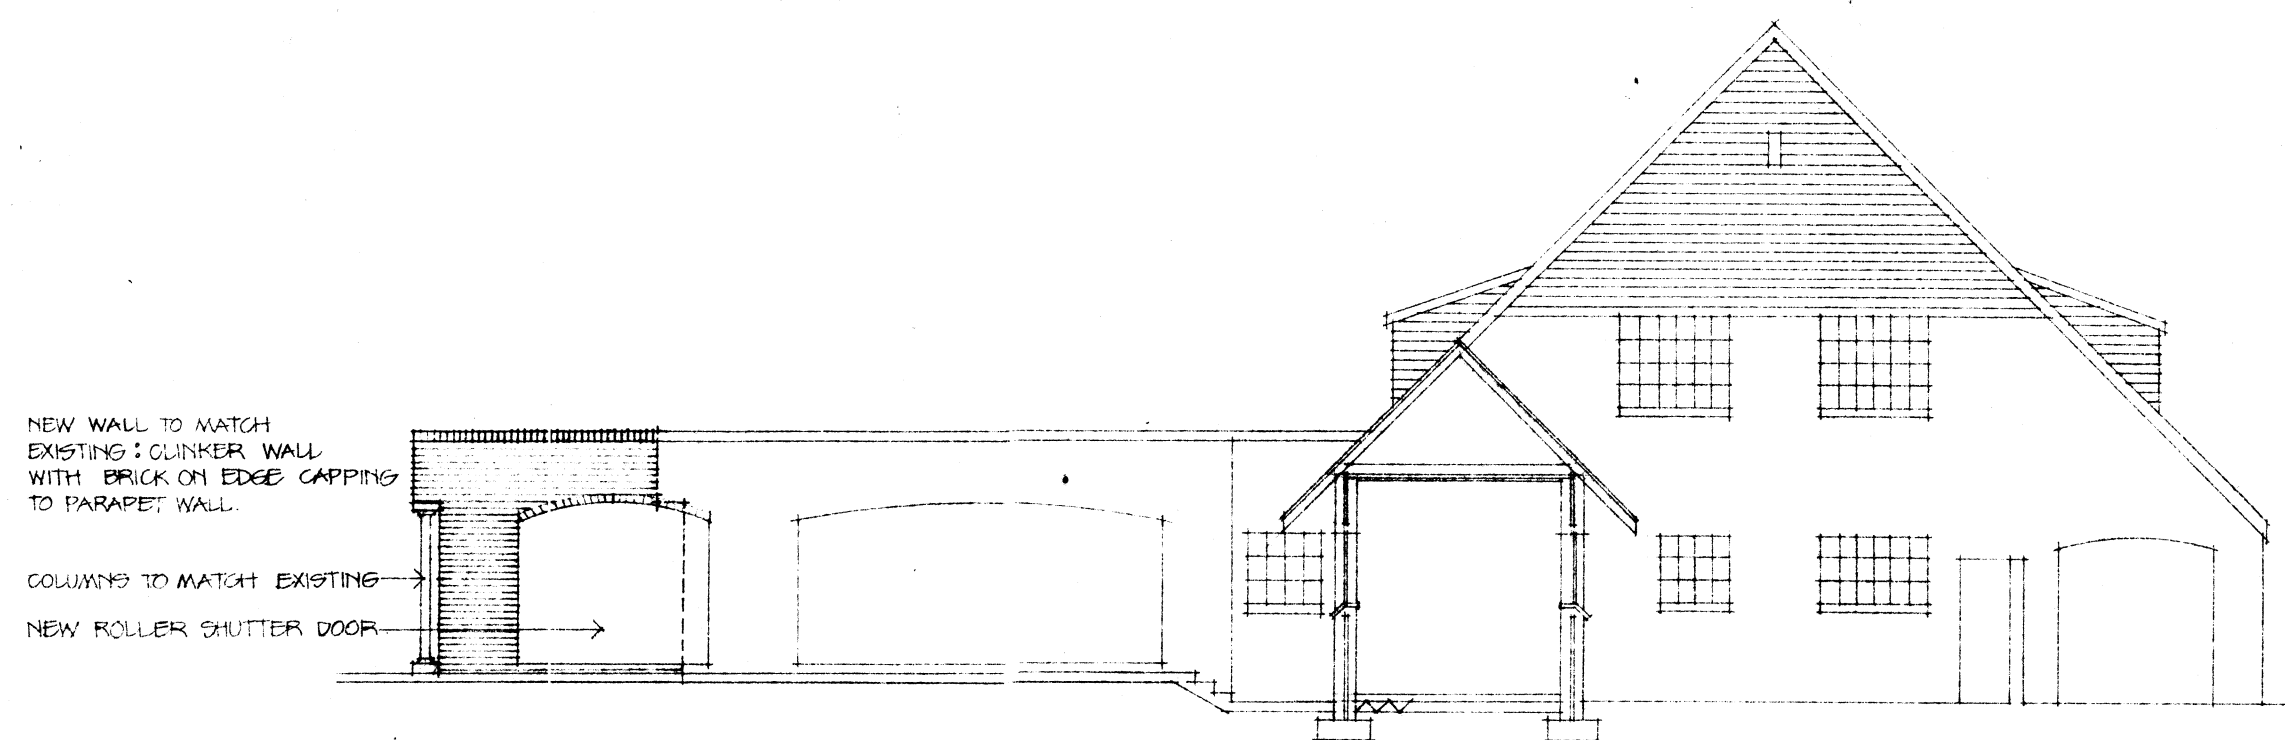


east elevation

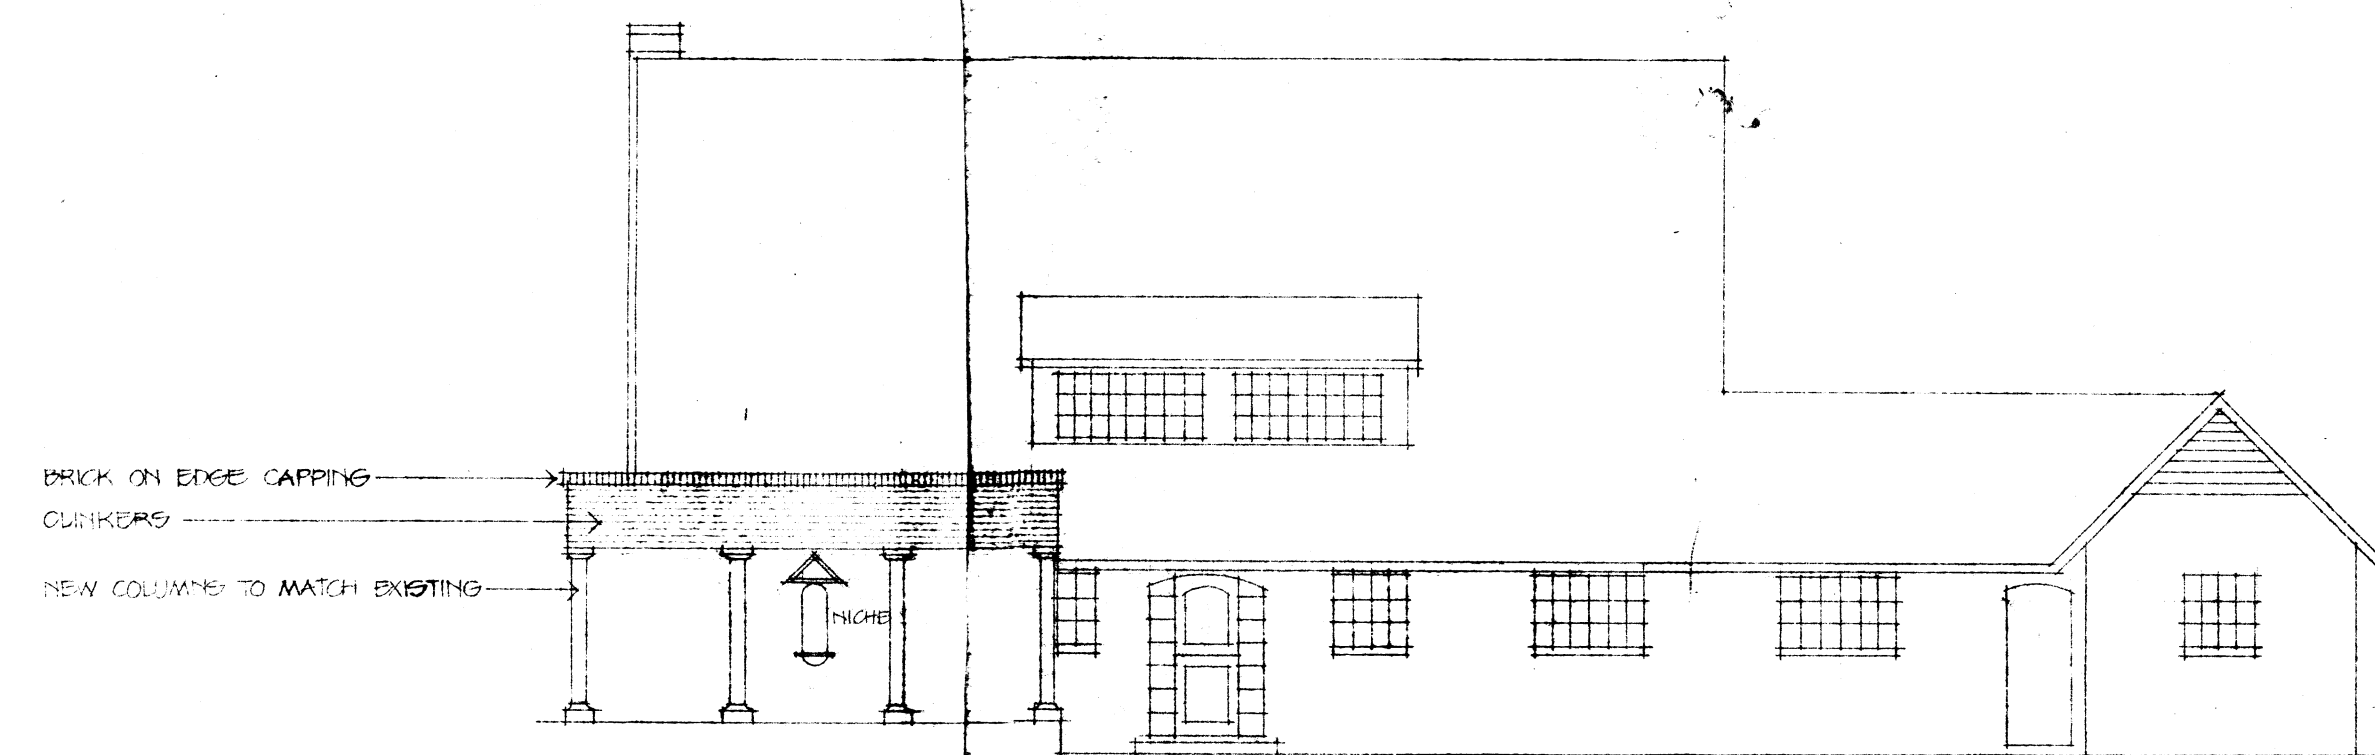


south elevation

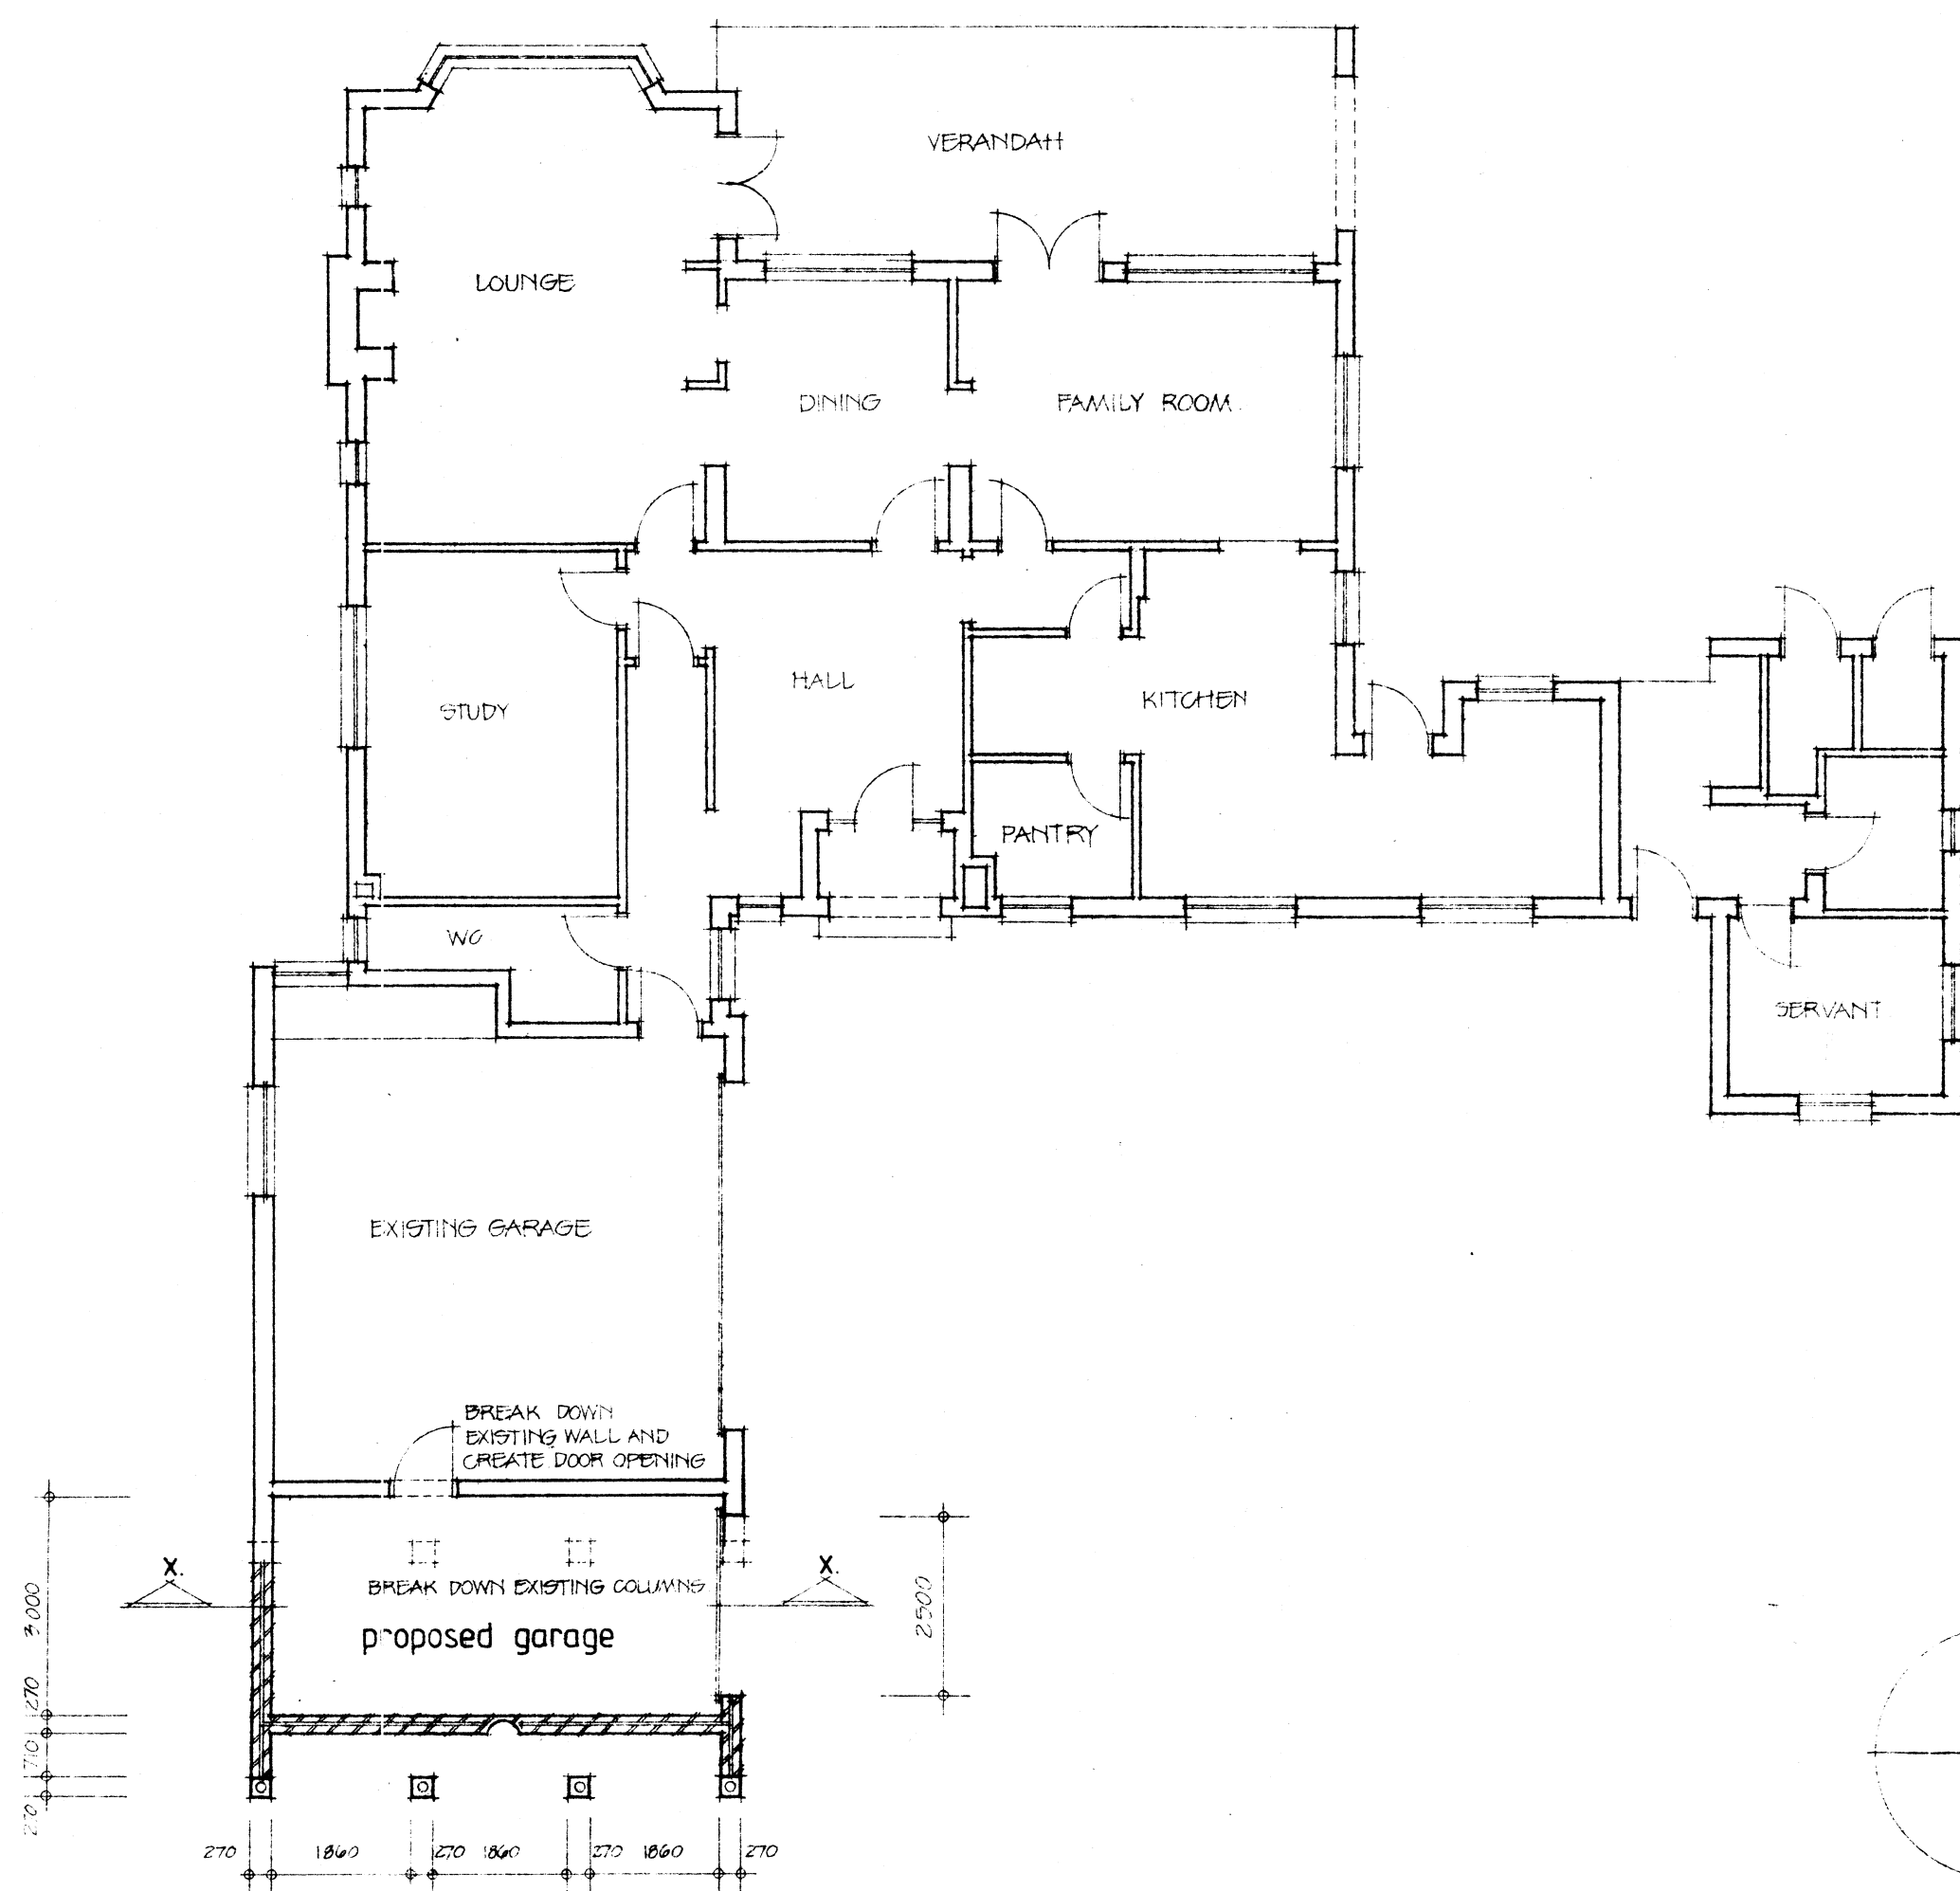

ground floor plan

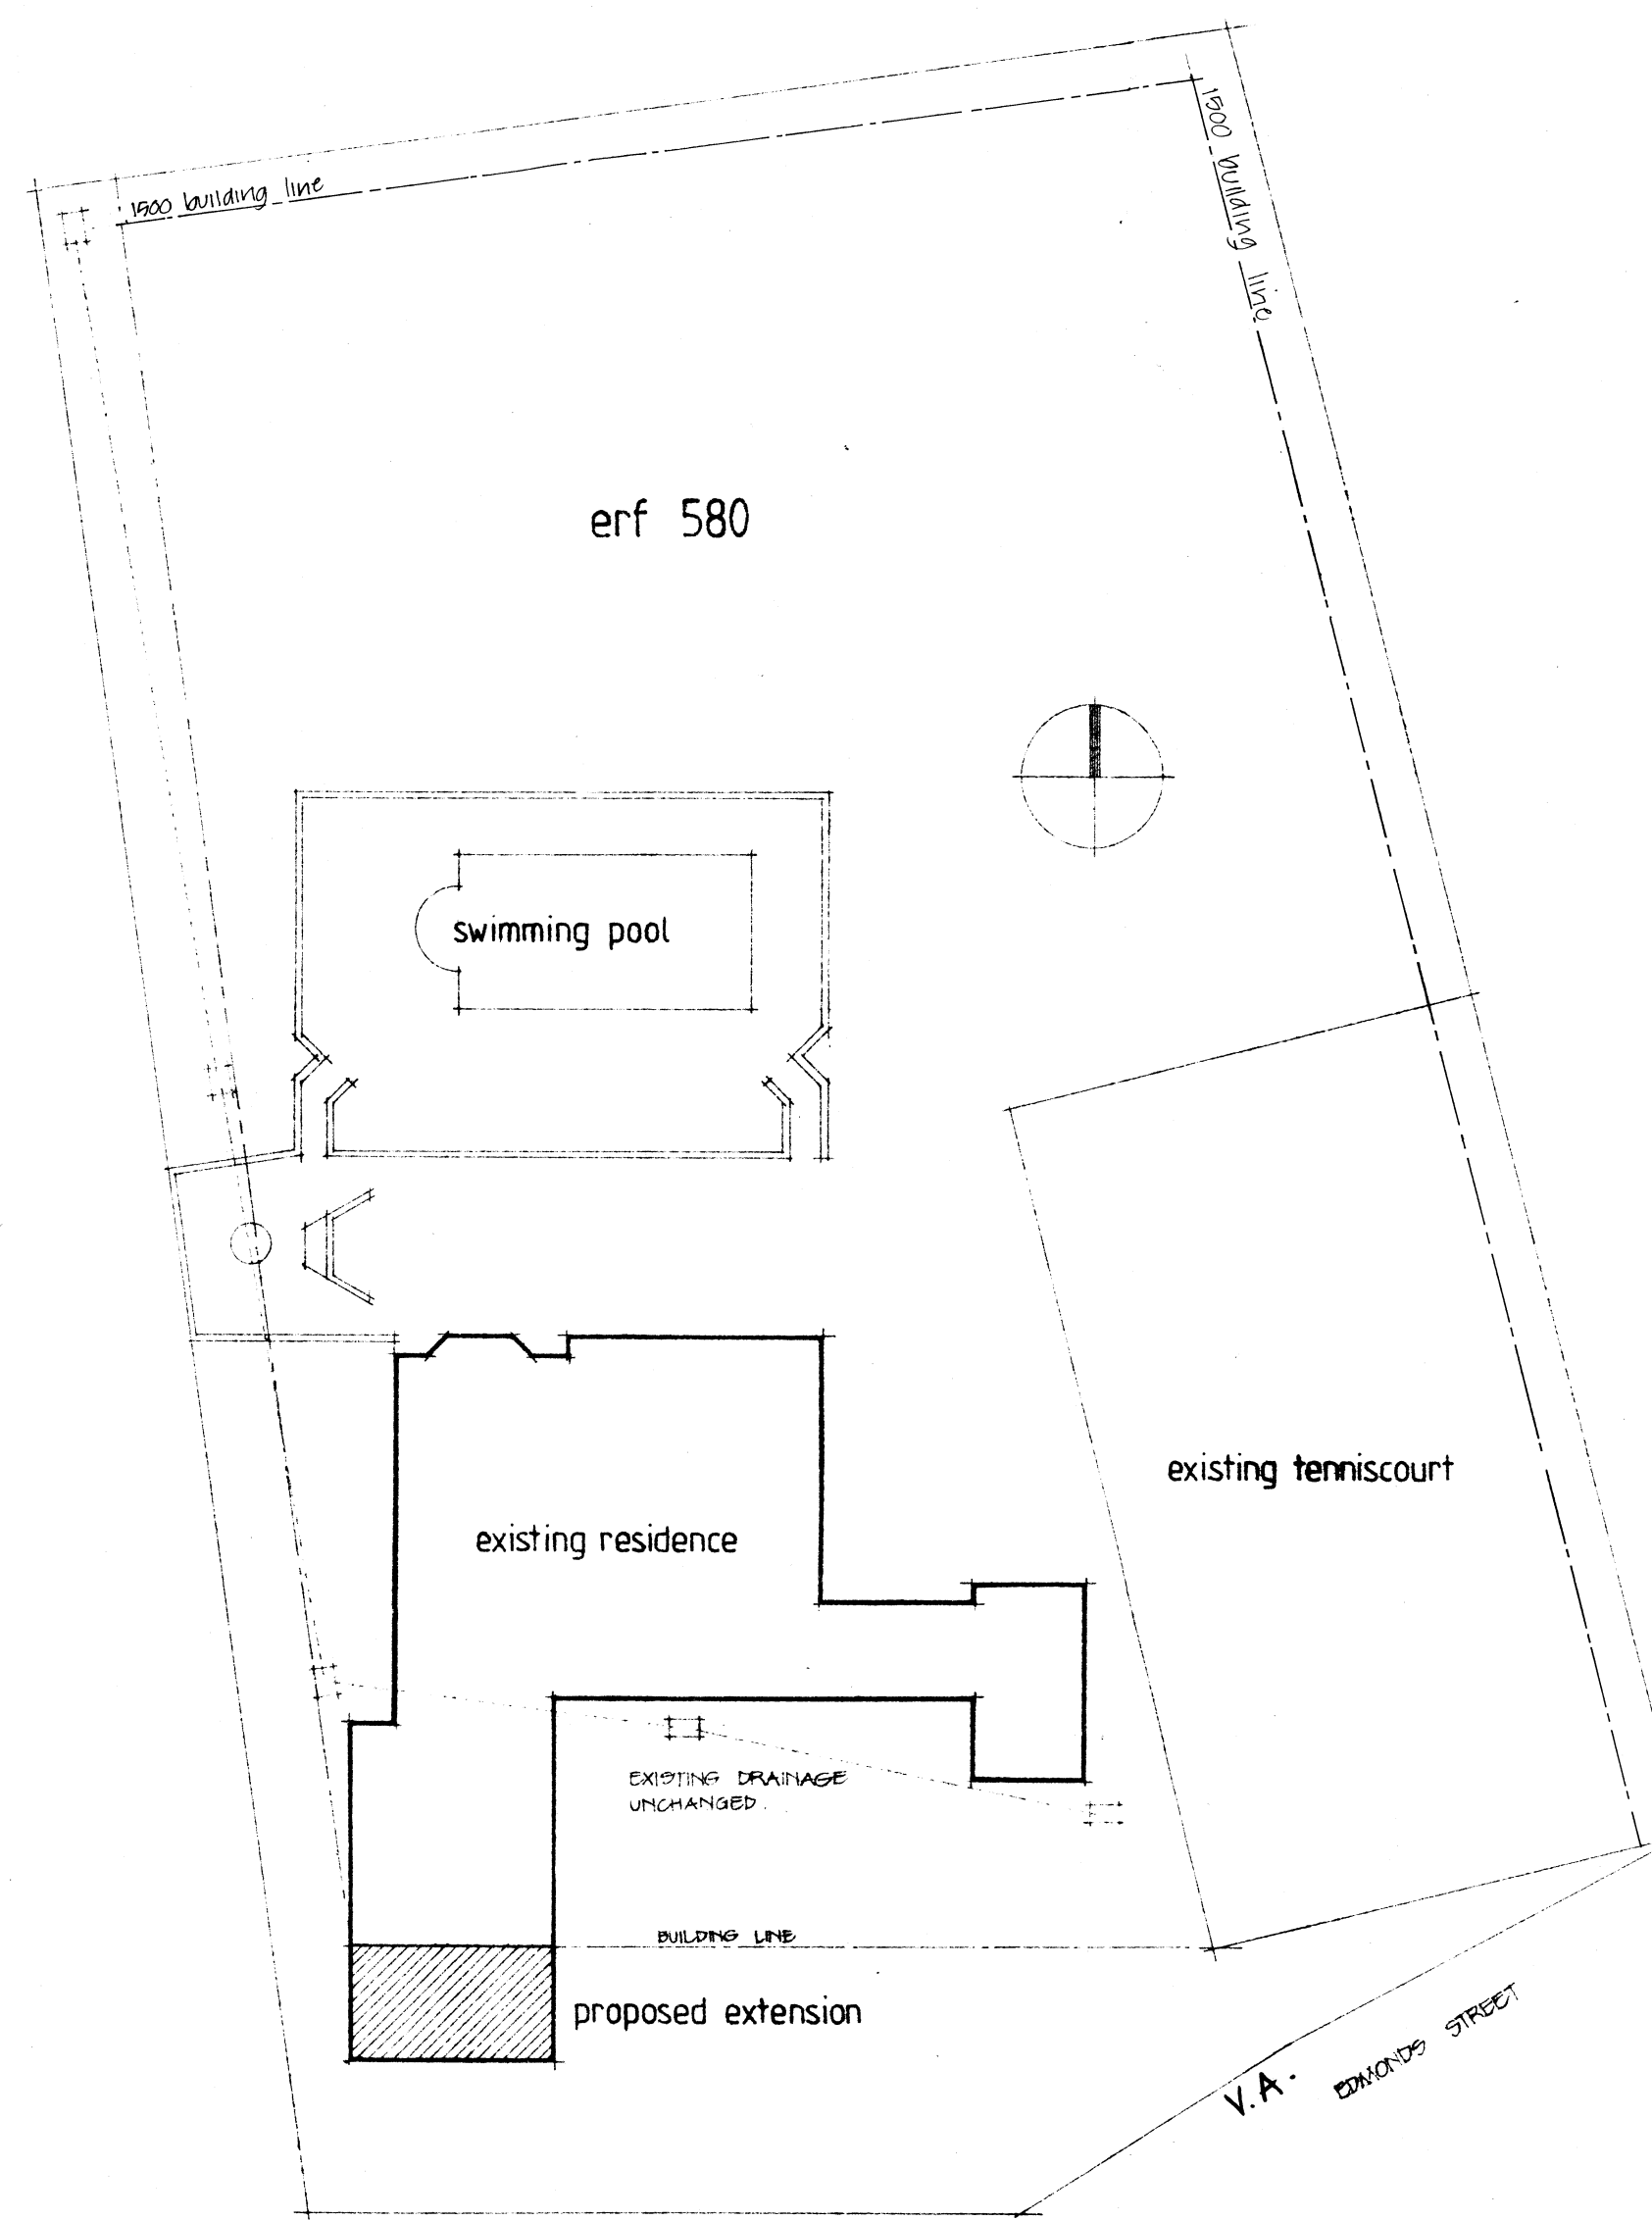


site plan 1/250

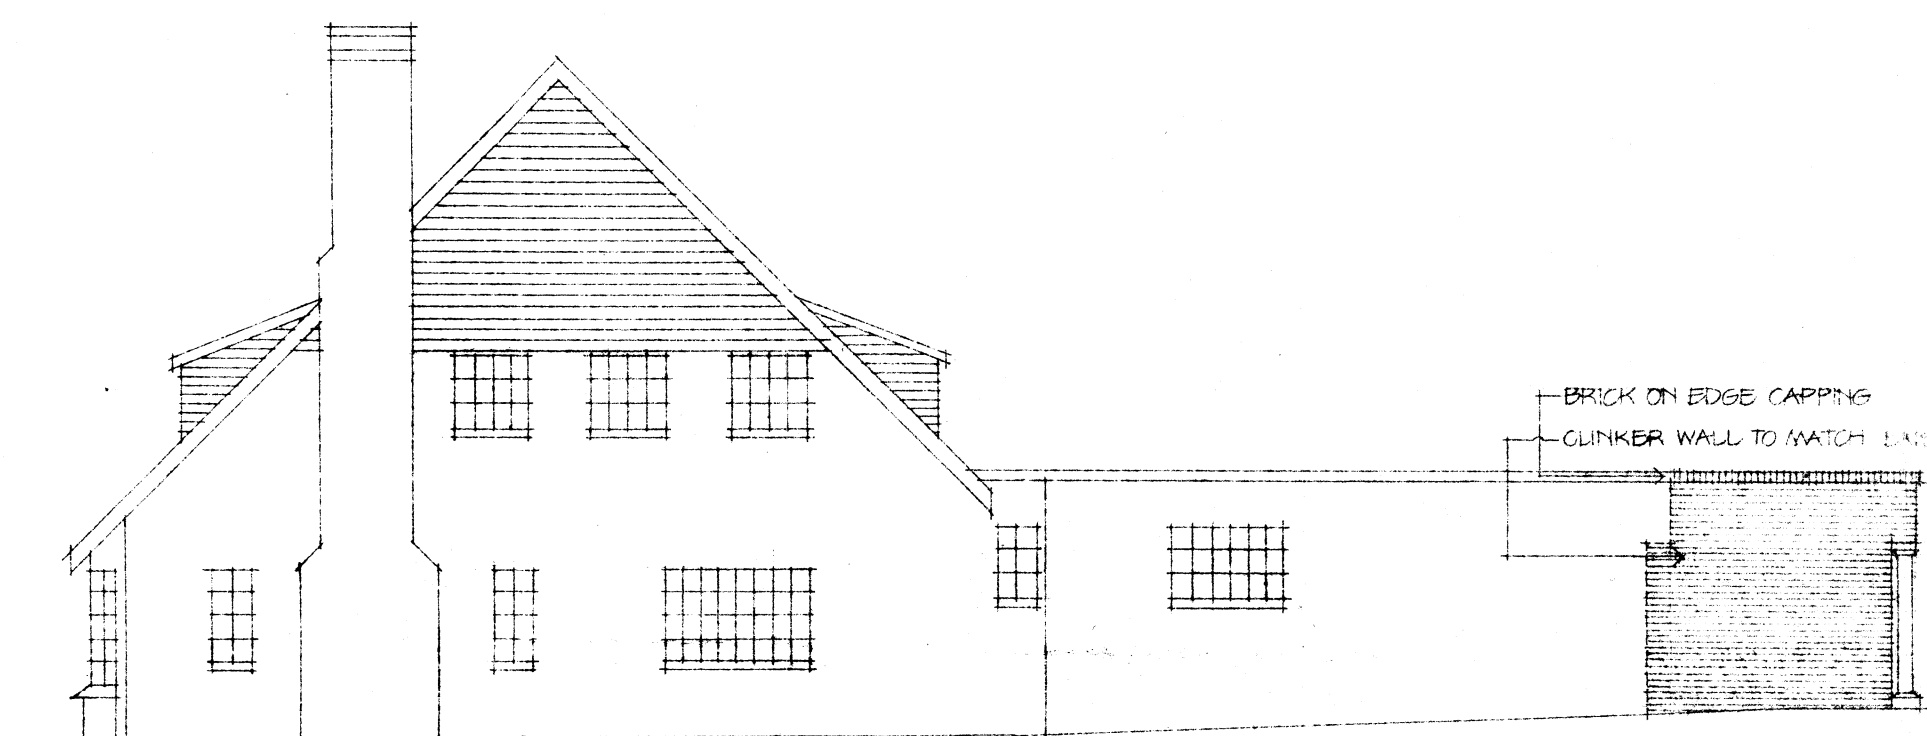

east elevation

ERF NUMBER	580
AREA OF ERF	2408 m ²
EXISTING AREA	328.63 m ²
ADDITIONAL AREA	18 m ²
TOTAL AREA	346.63 m ²
ALL COVERAGE	204.52 m ²
NO NEW BATHROOMS	NIL
NO NEW GARAGES	1 new garage

DRAINAGE UNAFFECTED.

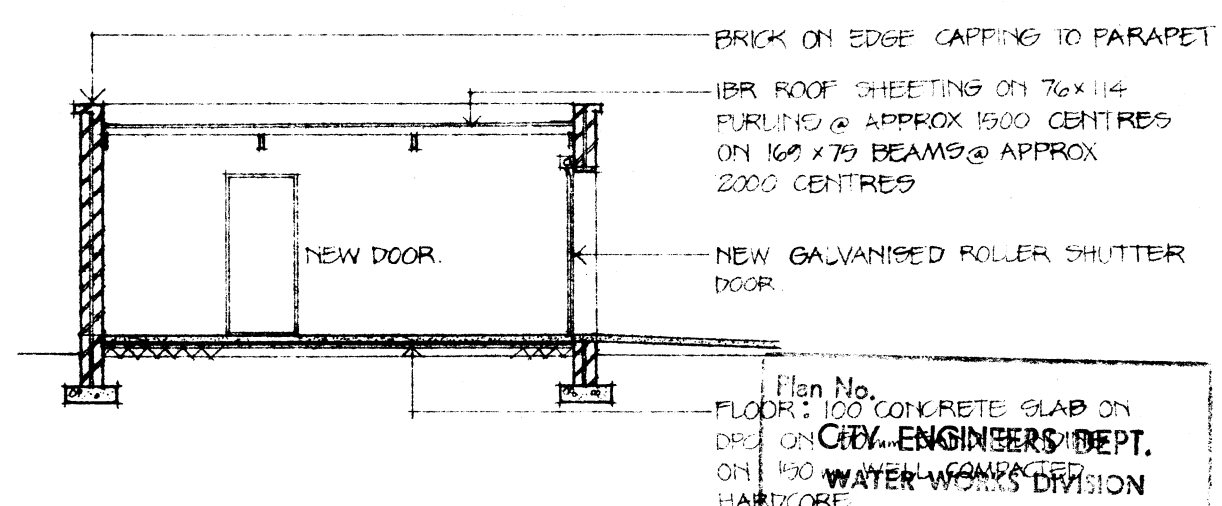

section x-x

Plan No. 100
FLOOR: 100 CONCRETE SLAB ON
DRY ON 100 CONCRETE SLAB ON
HARDWARE

Plan to be submitted with application
for water connection.
Signed: _____

DRAINAGE DIVISION
Drainage plans submitted.
Signed: _____

BUILDING INSPECTORS DIVISION
Date Received: _____
Approved on: _____

Signed: _____
HEALTH DEPT.
This building must comply with the
Atmospheric Pollution Control Act No.
5 of 1965.
Appliances must conform to the smoke
control regulations No. 4 promulgated
under P.N. 476 of 1914

PROJECT			
proposed garage on erf 580 lovemore heights for mr. d. belofse			
SCALE	DATE	DRAWN	
1/100 and 1/200	JUNE 1967	SUE	
TITLE			
working drawing			
PROJECT No.	DRAWING No.		
d 12	01		

SH HEUGH & ROBERTSON S & R ARCHITECTS	
P. H. O'NEILL ARCHITECTS WESTERN ROAD FORT ELIZABETH 4001 TELEPHONE 4001	