

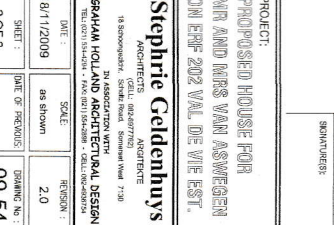
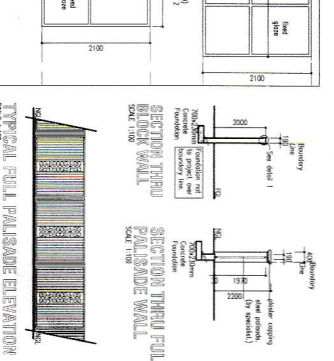
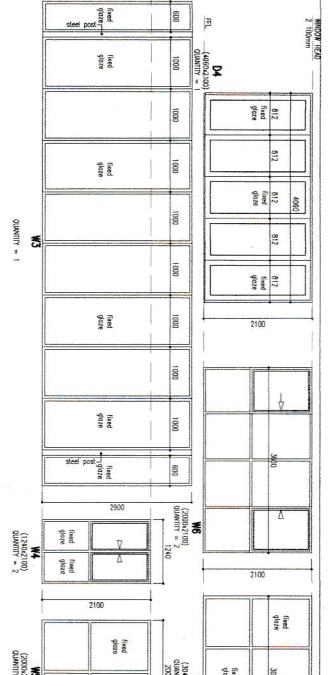
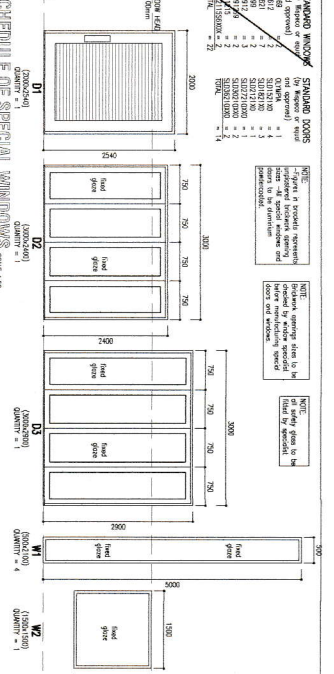
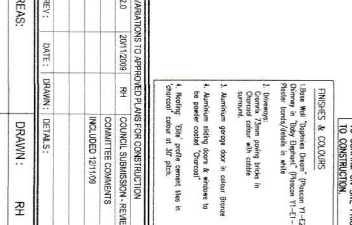
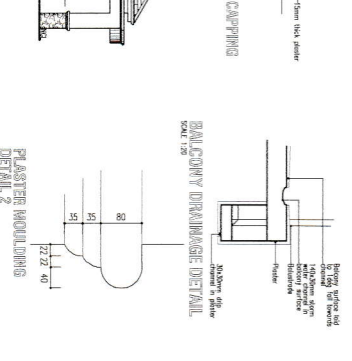
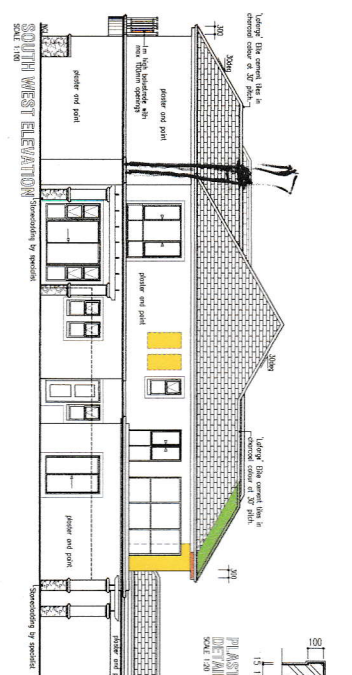
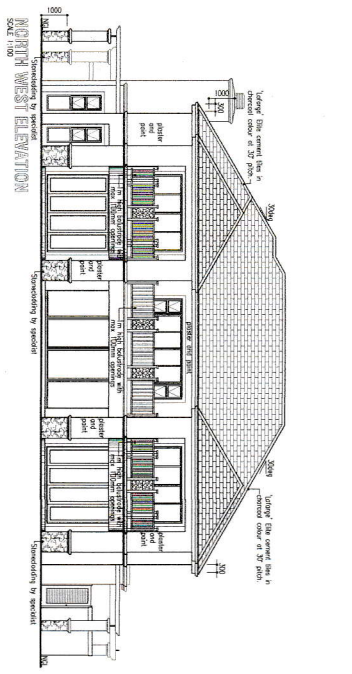
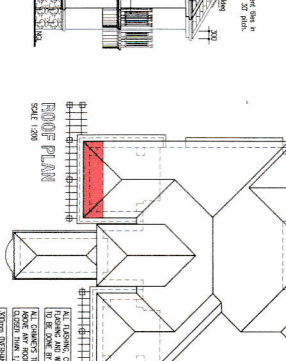
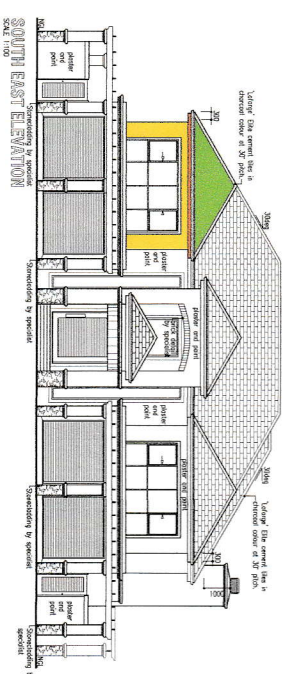
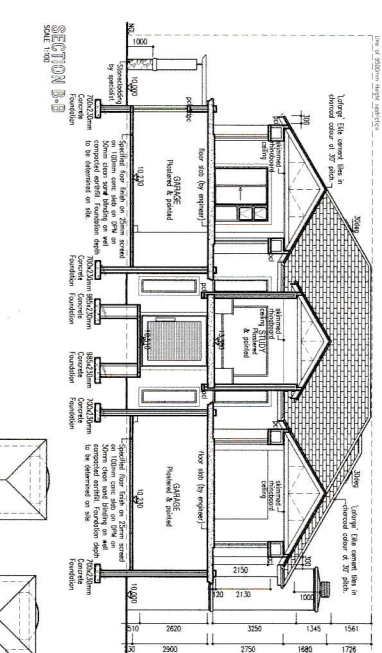


POOL NOTES

POOL NOTES
 1. ALL POOL WORK SHALL BE IN ACCORDANCE WITH LOCAL
 2. ALL POOL WORK SHALL BE IN ACCORDANCE WITH LOCAL
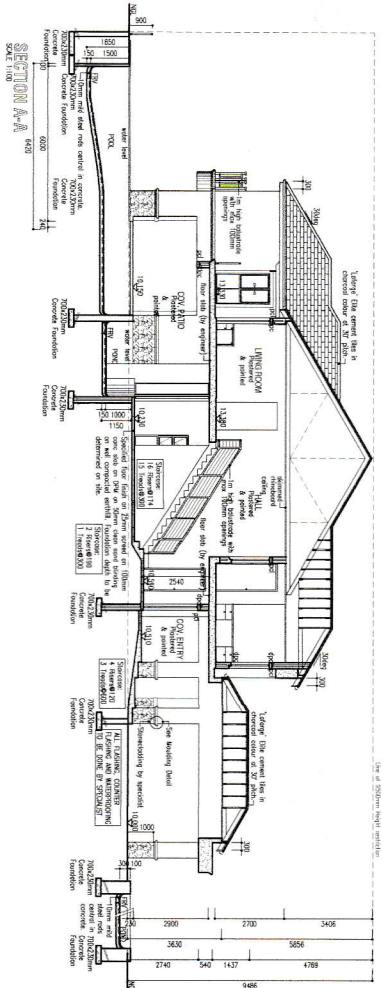

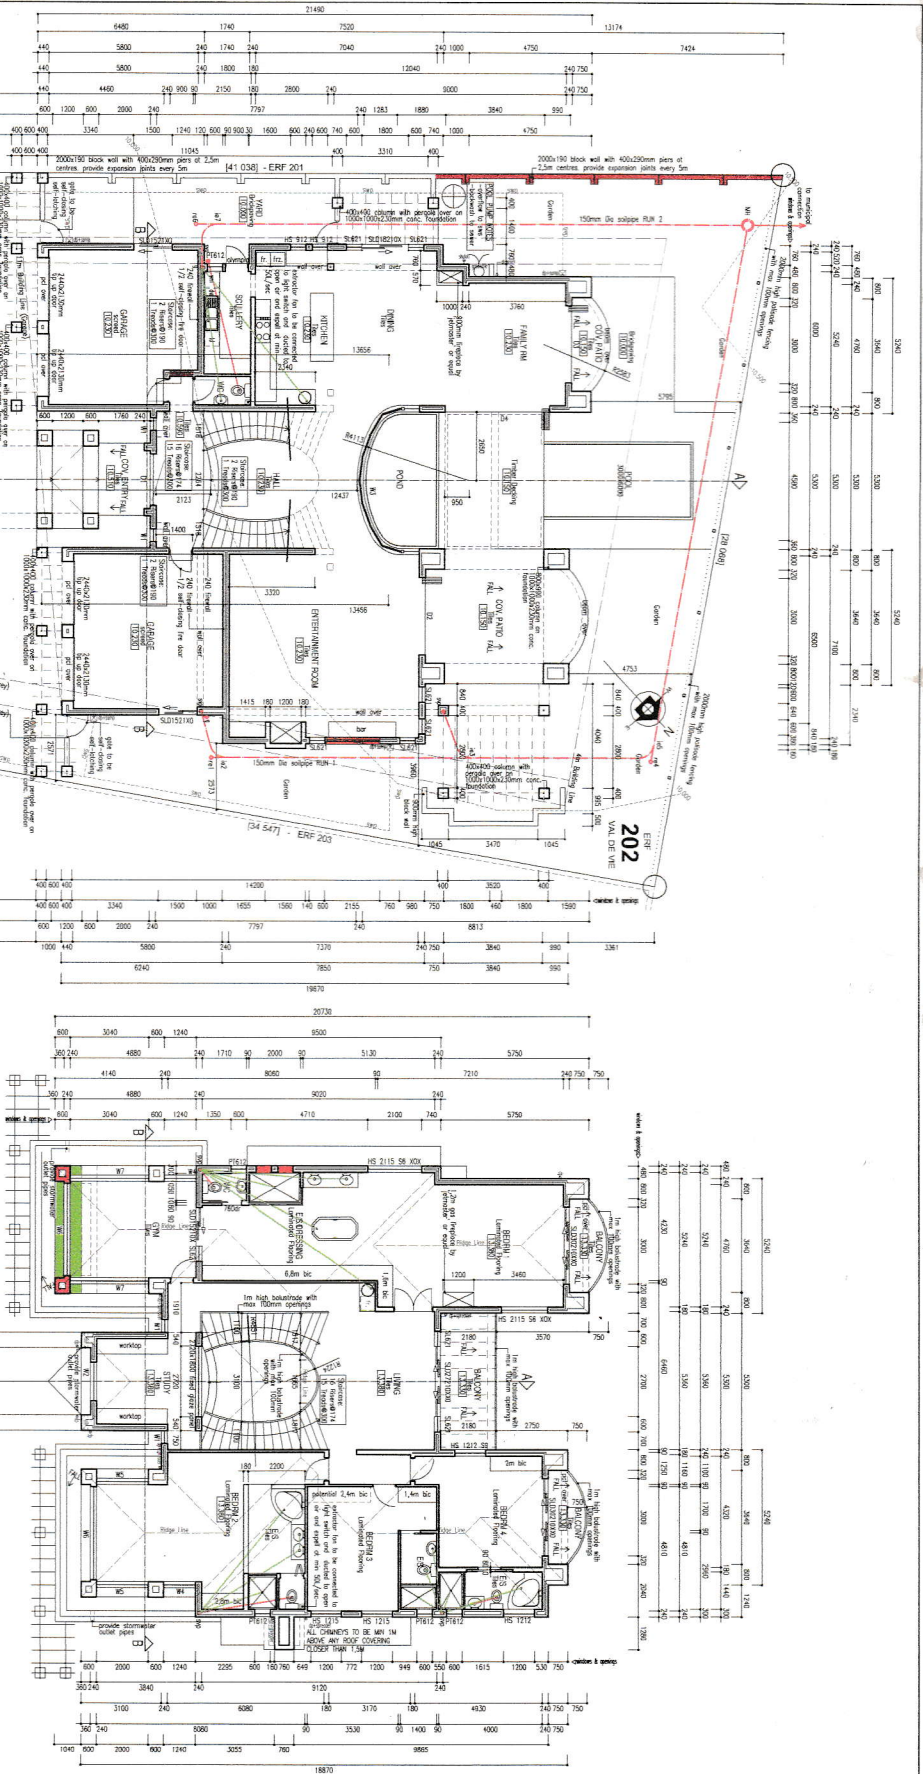

GROUND FLOOR & SITE PLAN

SCALE 1:100
 ALL DIMENSIONS IN METERS
 TO BE USED FOR CONSTRUCTION

DRAINAGE SECTION - RUN 1

SCALE 1:100
 ALL DIMENSIONS IN METERS
 TO BE USED FOR CONSTRUCTION

DRAINAGE SECTION - RUN 2

SCALE 1:100
 ALL DIMENSIONS IN METERS
 TO BE USED FOR CONSTRUCTION

FIRST FLOOR PLAN

SCALE 1:100
 ALL DIMENSIONS IN METERS
 TO BE USED FOR CONSTRUCTION

THE LOTS SHOWN ON THIS PLAN HAVE BEEN EXAMINED BY A QUALIFIED SURVEYOR AND THE ACCURACY OF THE LOTS THEREFORE CANNOT BE GUARANTEED BY THE SURVEYOR.

PROPOSED HOUSE FOR
 MR AND MRS VAN ASSEMA
 ON ERF 202 VAL DE VIE EST.

Stephrie Geldenhuys
 ARCHITECTS

18 Sonopark Road, Somerset West 7230

IN ASSOCIATION WITH
 BAHAM HOLLAND ARCHITECTURAL DESIGN

DATE: 18/11/2009

SCALE: AS SHOWN

SHEET: 1 OF 2

DATE OF PRELIMINARY: 09-54

665 m² Huus ERF 202