


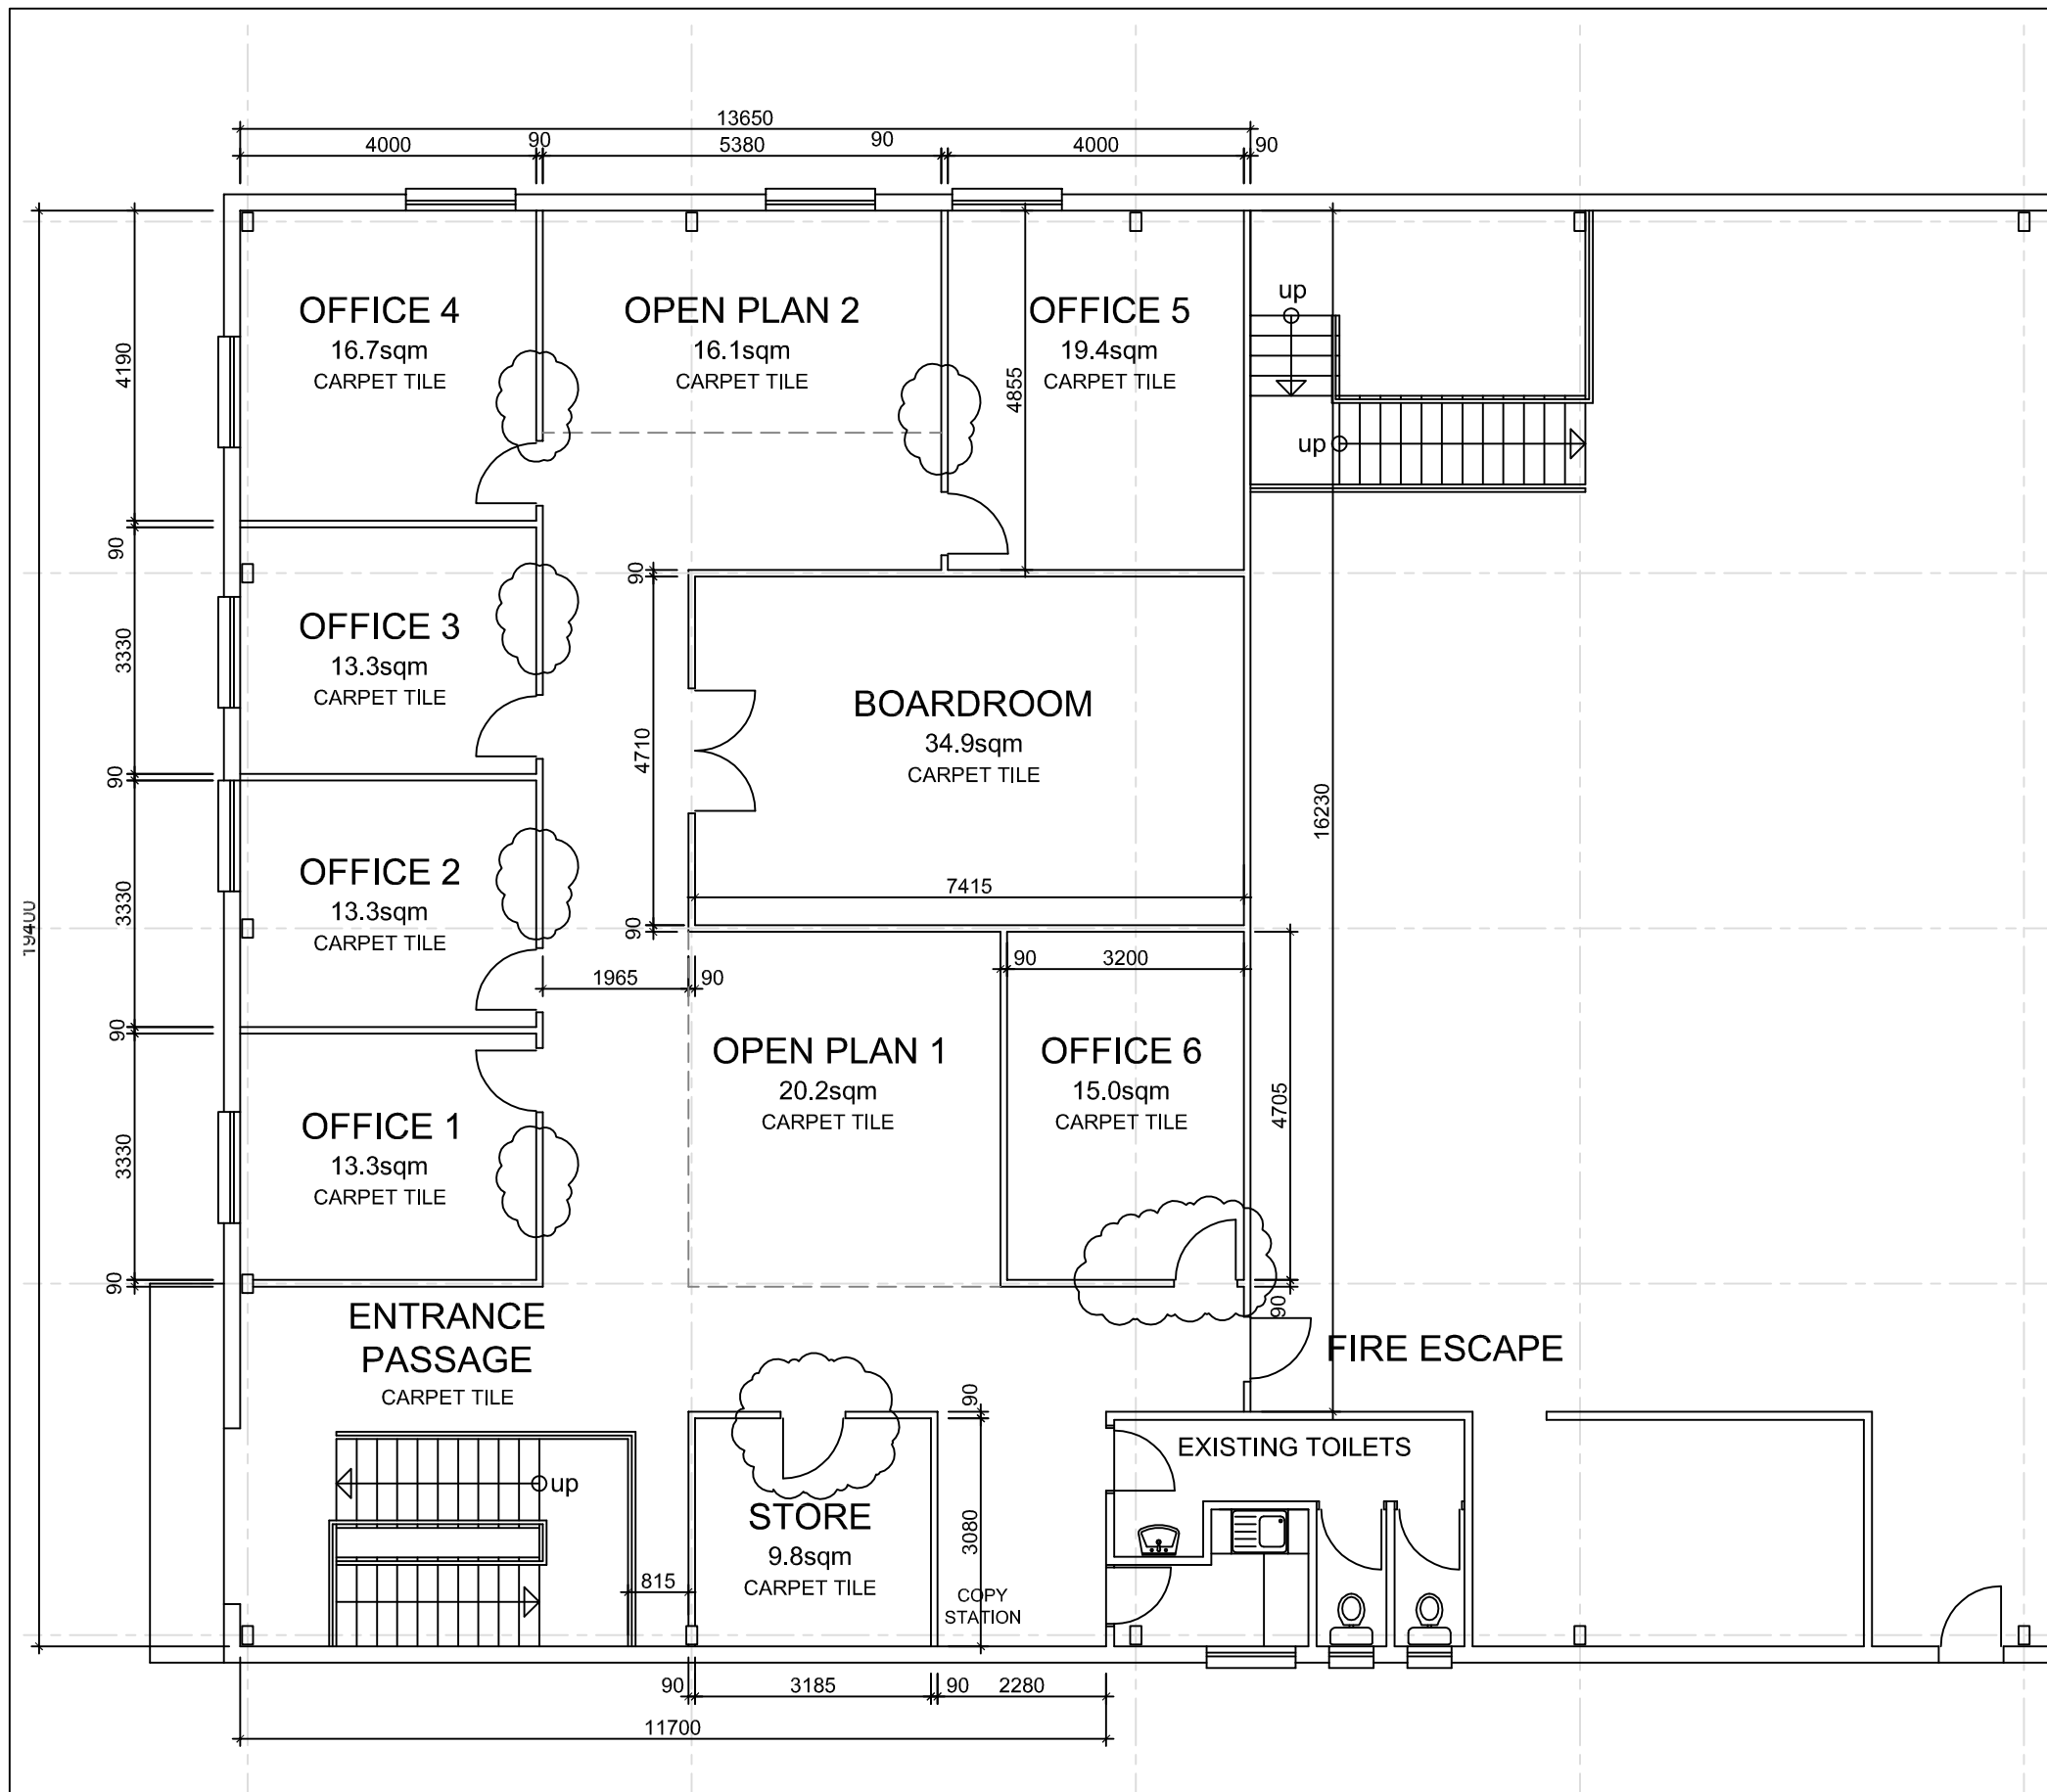

NOTES

Total Area : - 247.5sqm

Dry-walling : - 83.285m

Doors to the Store to be standard 813 x 2032

Door to Boardroom to be standard

1600 x 2032

Carpet tile colour to be " Charcoal "

REVISION 1 NOTES

Glass panel at doors omitted.

Doors to glass panel doors as discussed with owner.

Door position to the store and office 6 moved.



KUMBA IRON ORE

PROPOSED NEW OFFICES FOR TWP HOUSING



DRAWING TITLE:

FLOOR PLAN

SCALE: 1:100	DATE: 21.03.2013	DWG: TWP-PL-001	REV: 01
-----------------	---------------------	--------------------	------------