


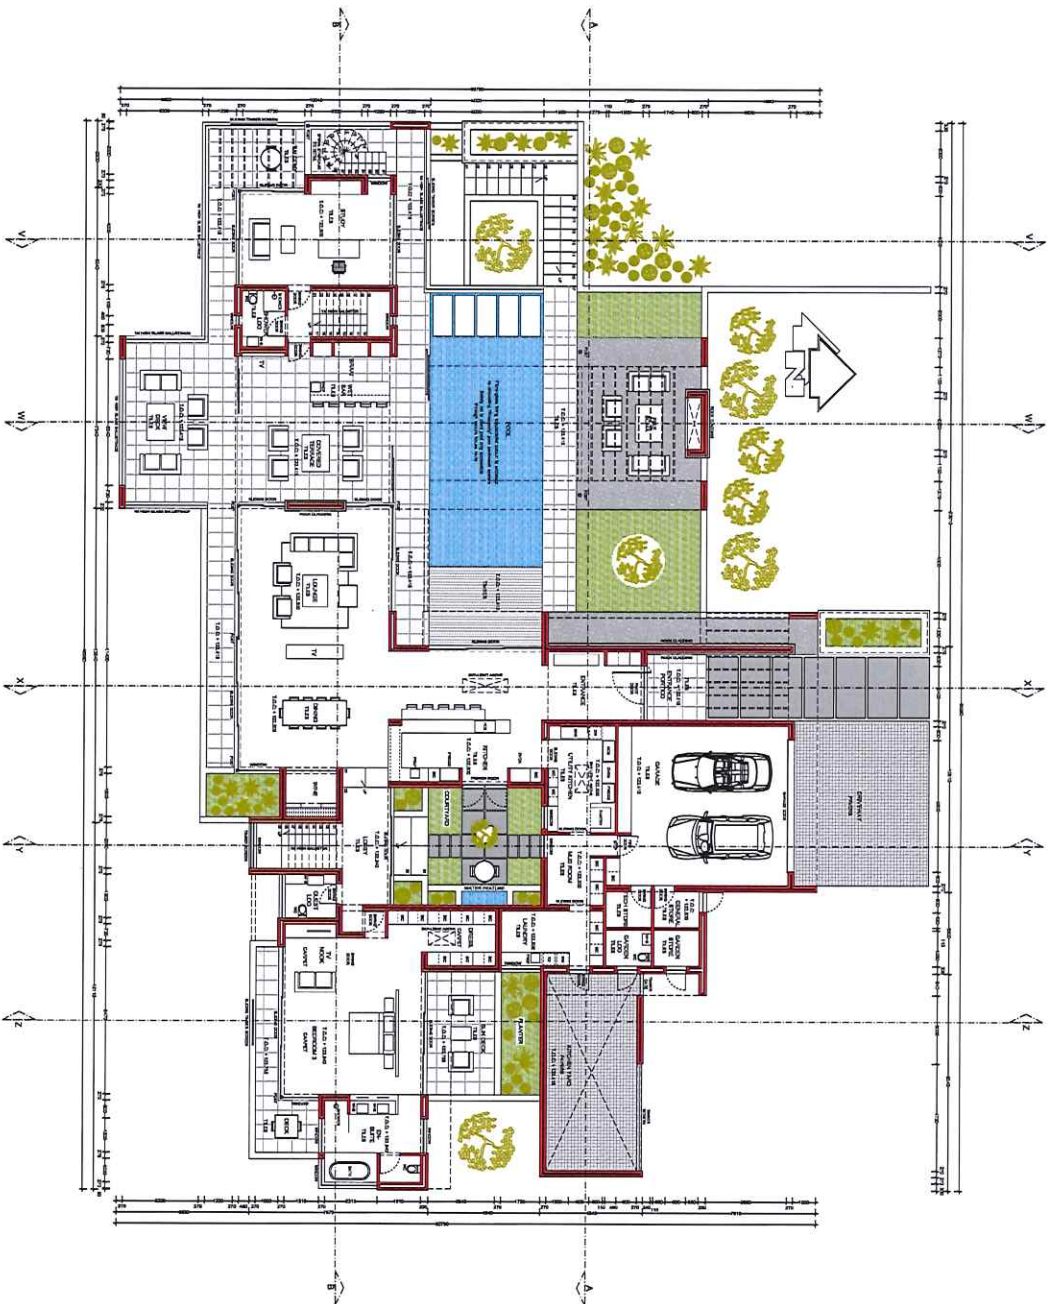

GROUND FLOOR PLAN - 1:1100

NOTE:
DRAWING REMAINS THE PROPERTY OF THE ARCHITECT
ALL WORK TO BE DONE TO NATIONAL BUILDING
REGULATIONS AND LOCAL BY-LAWS
ALL DIMENSIONS TO BE CHECKED ON SITE

DRAWING
GROUND FLOOR PLAN

PROPOSED NEW DWELLING
EPT 1331 A28 PEZULA PRIVATE ESTATE, KZN
NORRIS BOKA

DWG NO. 2016-A1-09-03


SCALE 1:100 @ A1

DATE 14 FEBRUARY 2022

DRAWN: MJO (06047723/CA/17/09)

OLIVER ARCHITECTS

THE HERMAN WARDEN TOWN, KZN 8573
P.O. BOX 3207, KZN 8573
TEL: 079 643 43 188
EMAIL: info@oliverarchitects.co.za

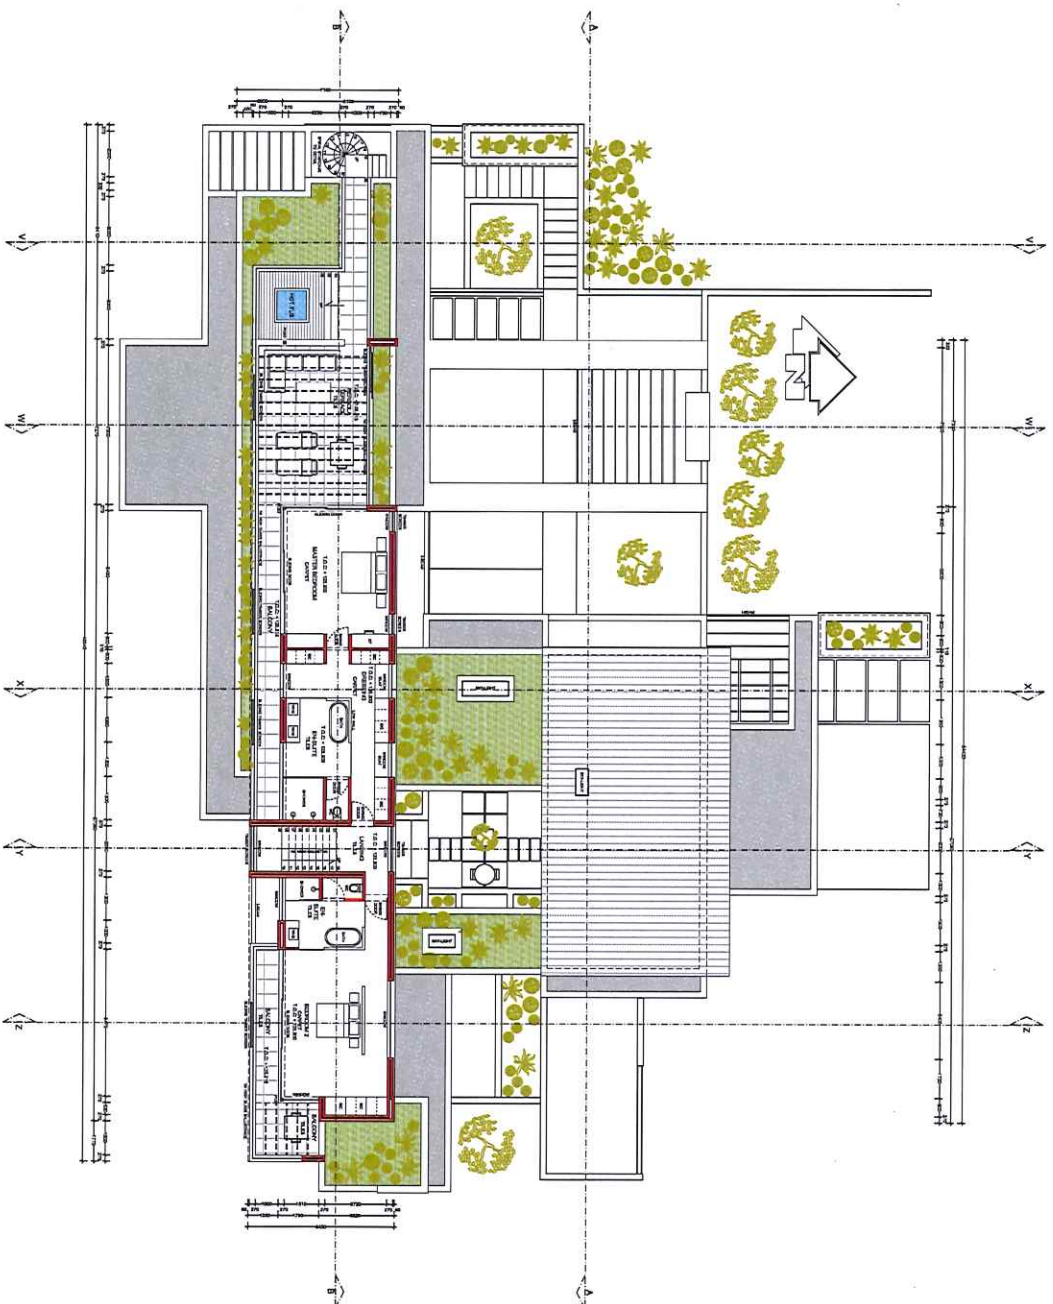

NOTE:
DRAWING BEING THE PROPERTY OF THE ARCHITECT
ALL WORK TO BE DONE TO NATIONAL BUILDING
REGULATIONS AND LOCAL BY-LAWS
ALL DIMENSIONS TO BE GIVEN IN METRES
ALL DIMENSIONS TO BE GIVEN IN METRES

FIRST FLOOR PLAN

PROPOSED NEW DWELLING
E8F 138A, 142B PEPULA PRIVATE ESTATE, KENYA
HOBIE BOMBA

DRAWING NO. 2016-A1-08-02

SCALE 1:100 @ A1

DATE 14 FEBRUARY 2022

DRAWN: HAO (KAC/0723/C/AT/18)


OLIVER ARCHITECTS

THE TRINITY HANDBOOK, KENYA, 402

7/01/2021, KENYA, 402

TEL: +254 20 771 1100

E-MAIL: info@oliverarchitects.co.ke

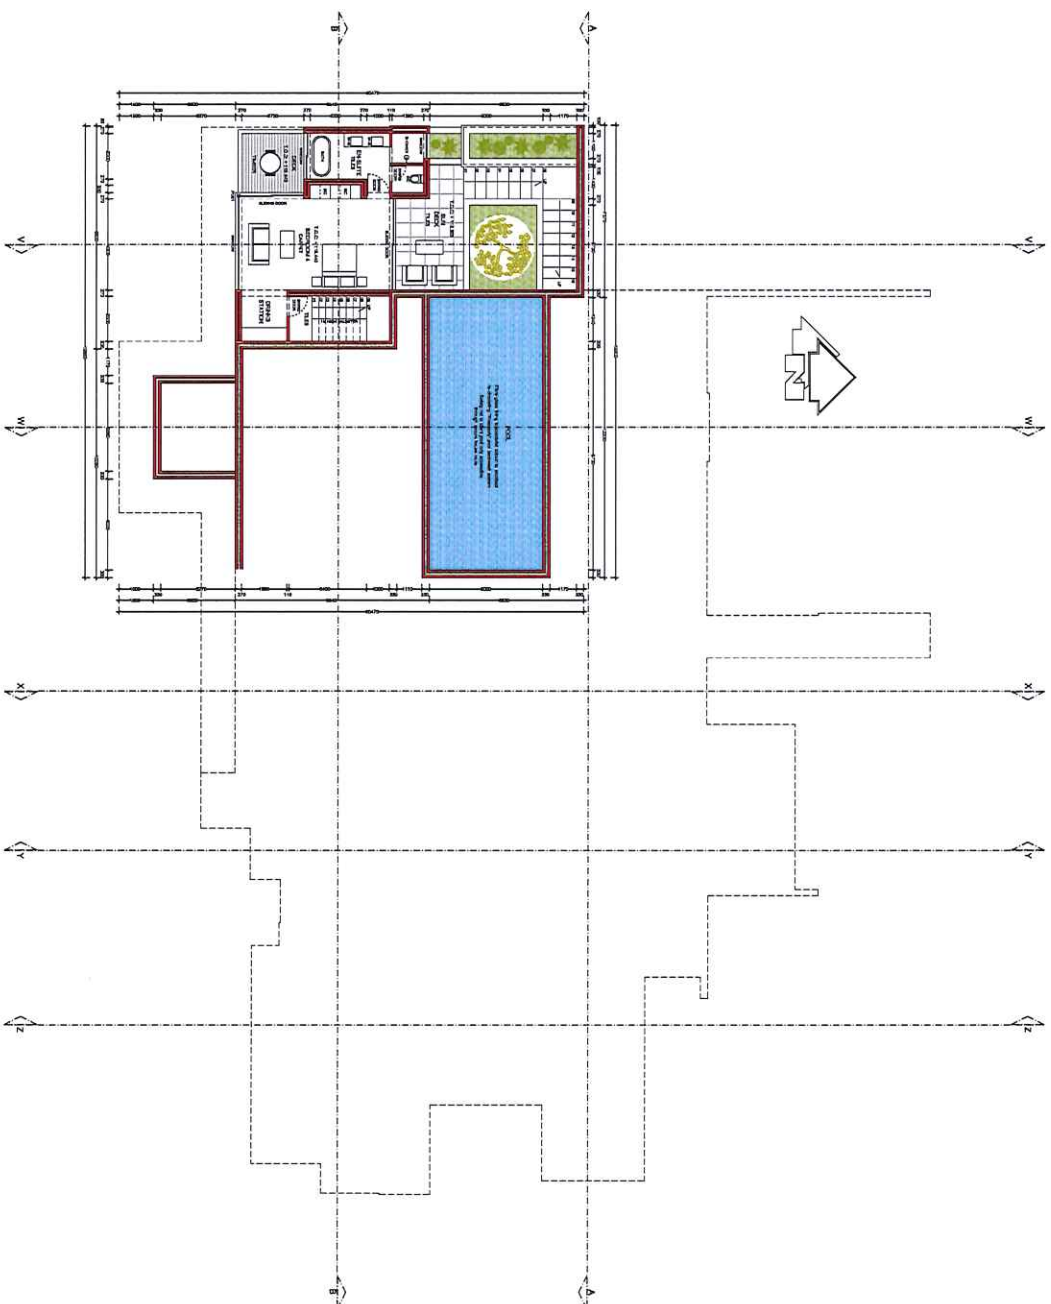

LOWER GROUND FLOOR PLAN - 1:100

NOTE: THIS DRAWING IS THE PROPERTY OF THE ARCHITECT. ALL WORK TO BE DONE TO NATIONAL BUILDING STANDARDS. ALL DIMENSIONS TO BE CHECKED ON SITE.

LOWER GROUND FLOOR PLAN

PROPOSED NEW DWELLING
HOUSE B071A
2016-A1-07-04
SCALE: 1:100 @ A1
DATE: 06 DECEMBER 2021
DRAWN: NAO (PACAT723/CAN/718)



7011 TRESH INVERDON TOWN, INYAMA, 4073
P.O. BOX 207, INYAMA, 4073
TEL: +27(0)4 343 1188
EMAIL: info@olimerarchitects.com