


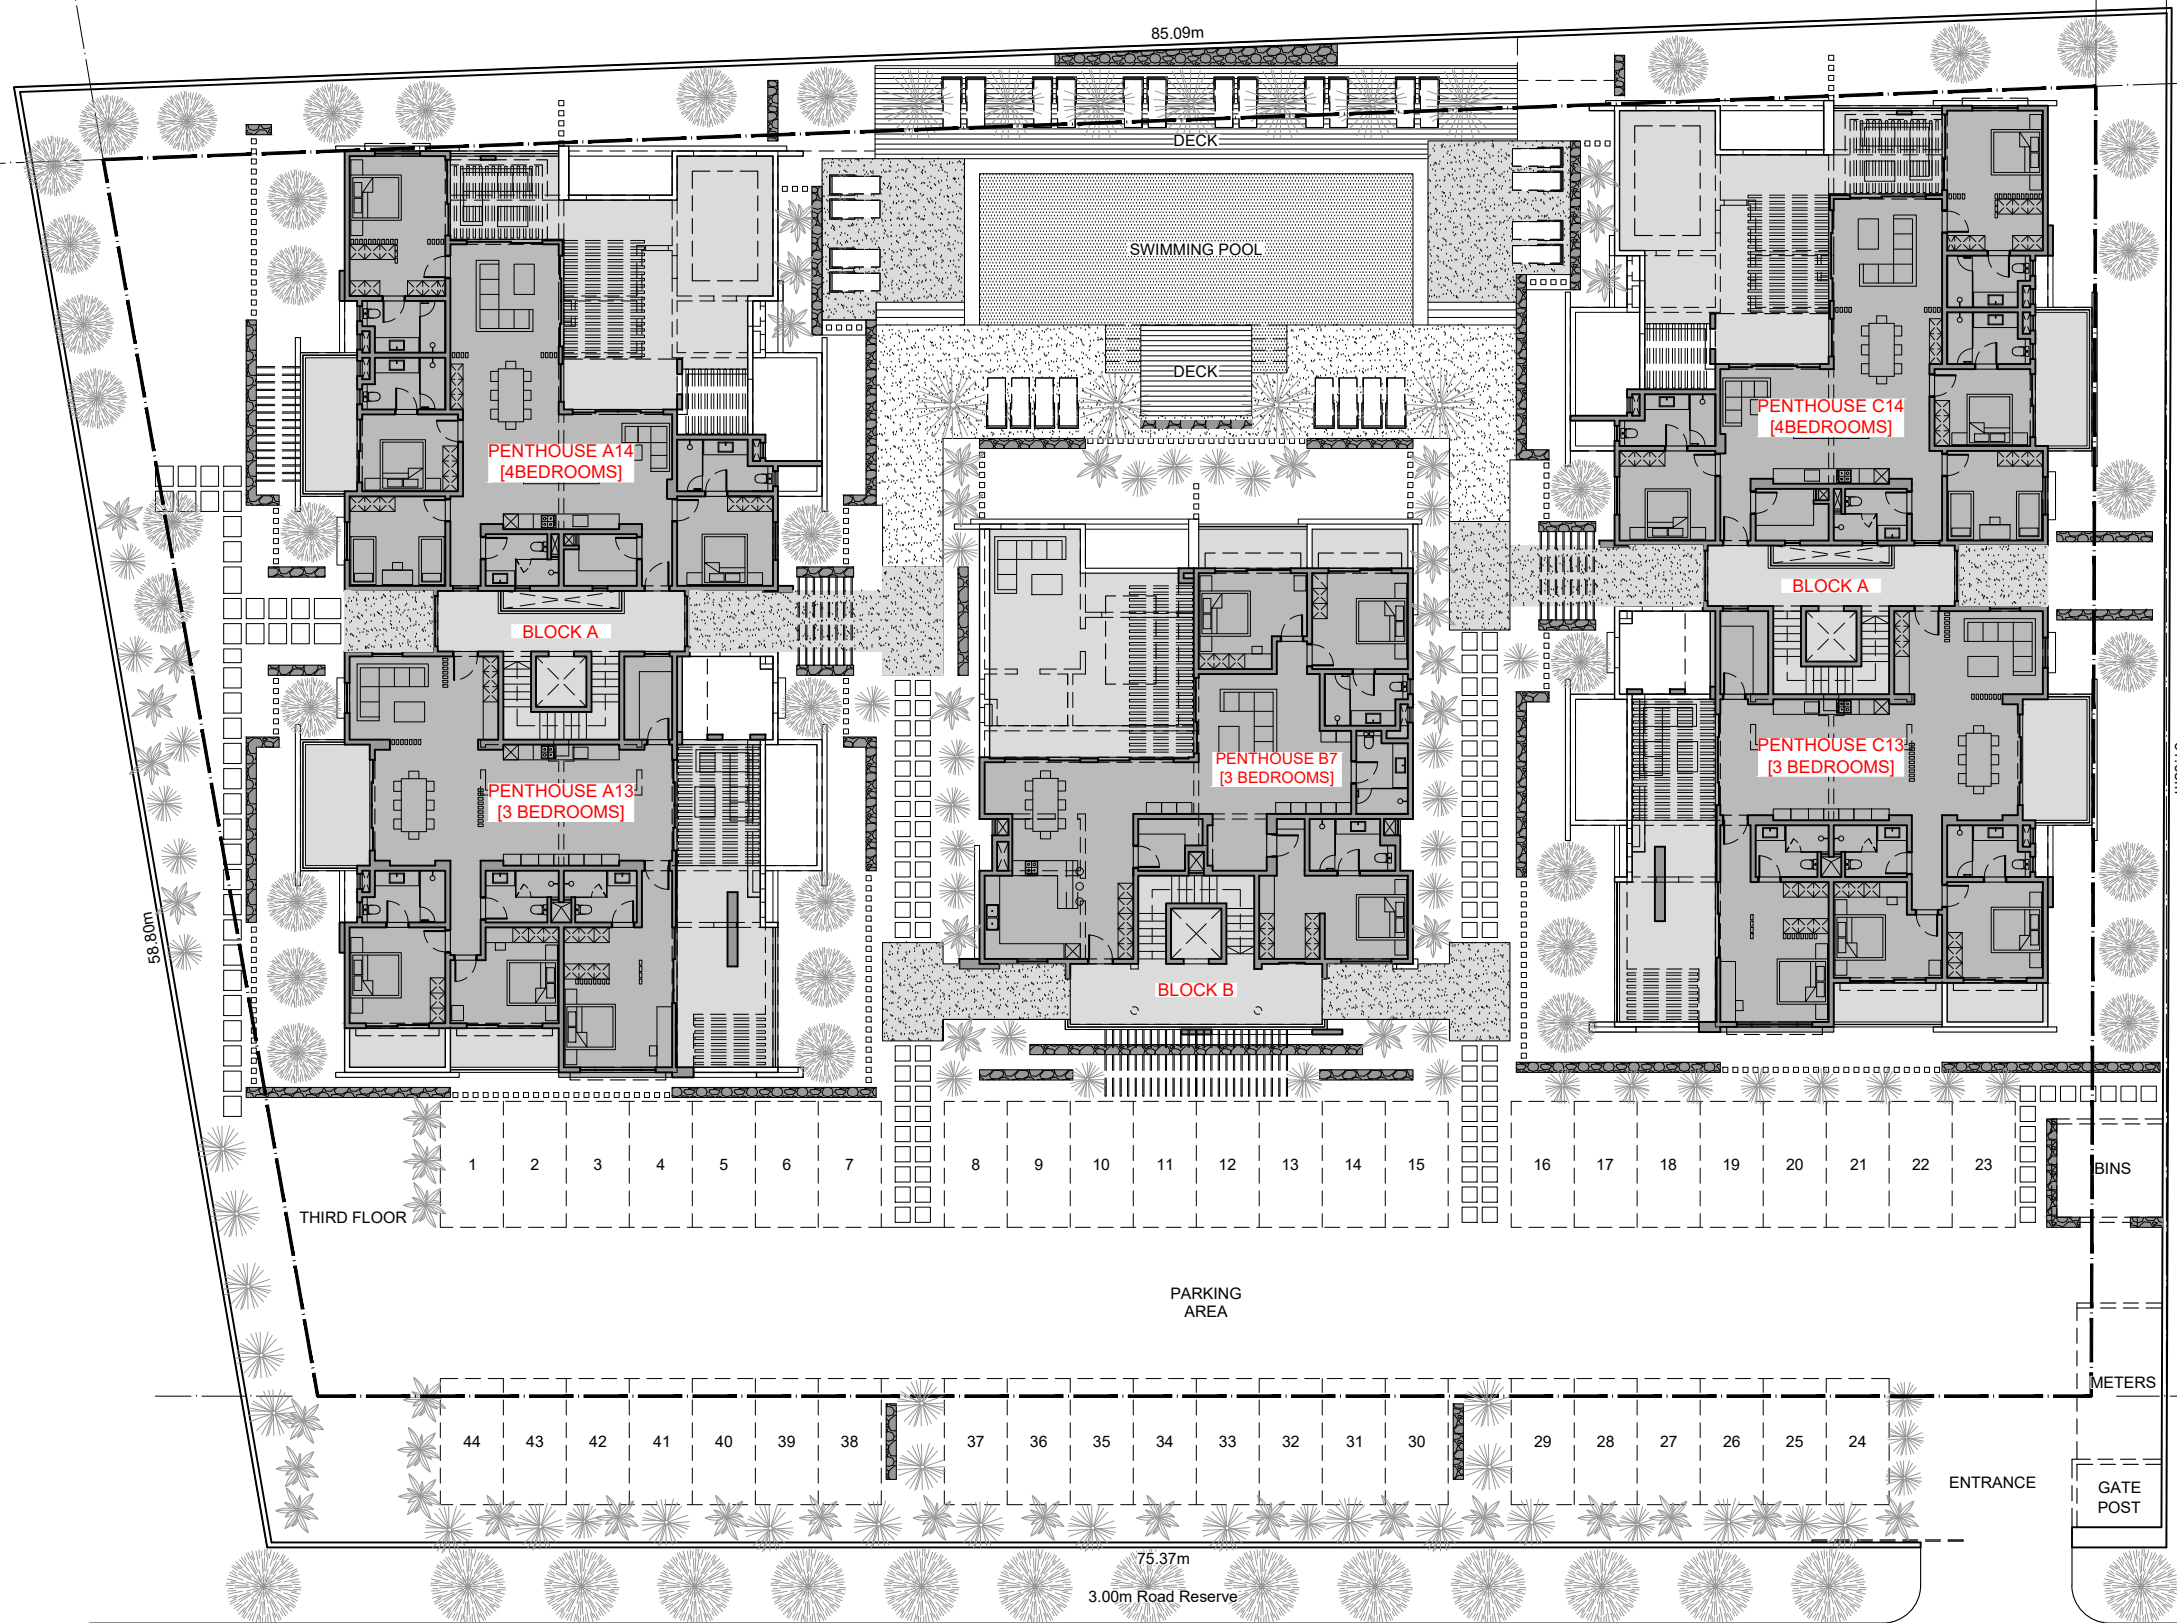

CHEMIN DU VIEUX MOULIN CASSE

Yunus Peer Architect Limited

VAT No: VAT 27188306. BRN No: C12113656

Cent Gaulettes Street, Mahebourg, Mauritius

Tel: 5250-3666. E-Mail: peeryunus@hotmail.com

CLIENT NAME:
B13 RESIDENCES LTD

PROJECT NAME:
APARTMENT DEVELOPMENT AT PEREYBERE

PROJECT REF.:
VMA

DRAWN BY:
YP - -

DRAWING TITLE:
GENERAL SITE PLAN
SECOND FLOOR LEVEL

DRWG. No.:
WS 13

SCALE:
1:300

DATE:
09.01.23

NOTARY DRAWING

P