
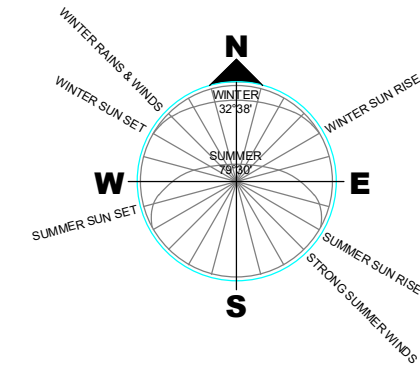


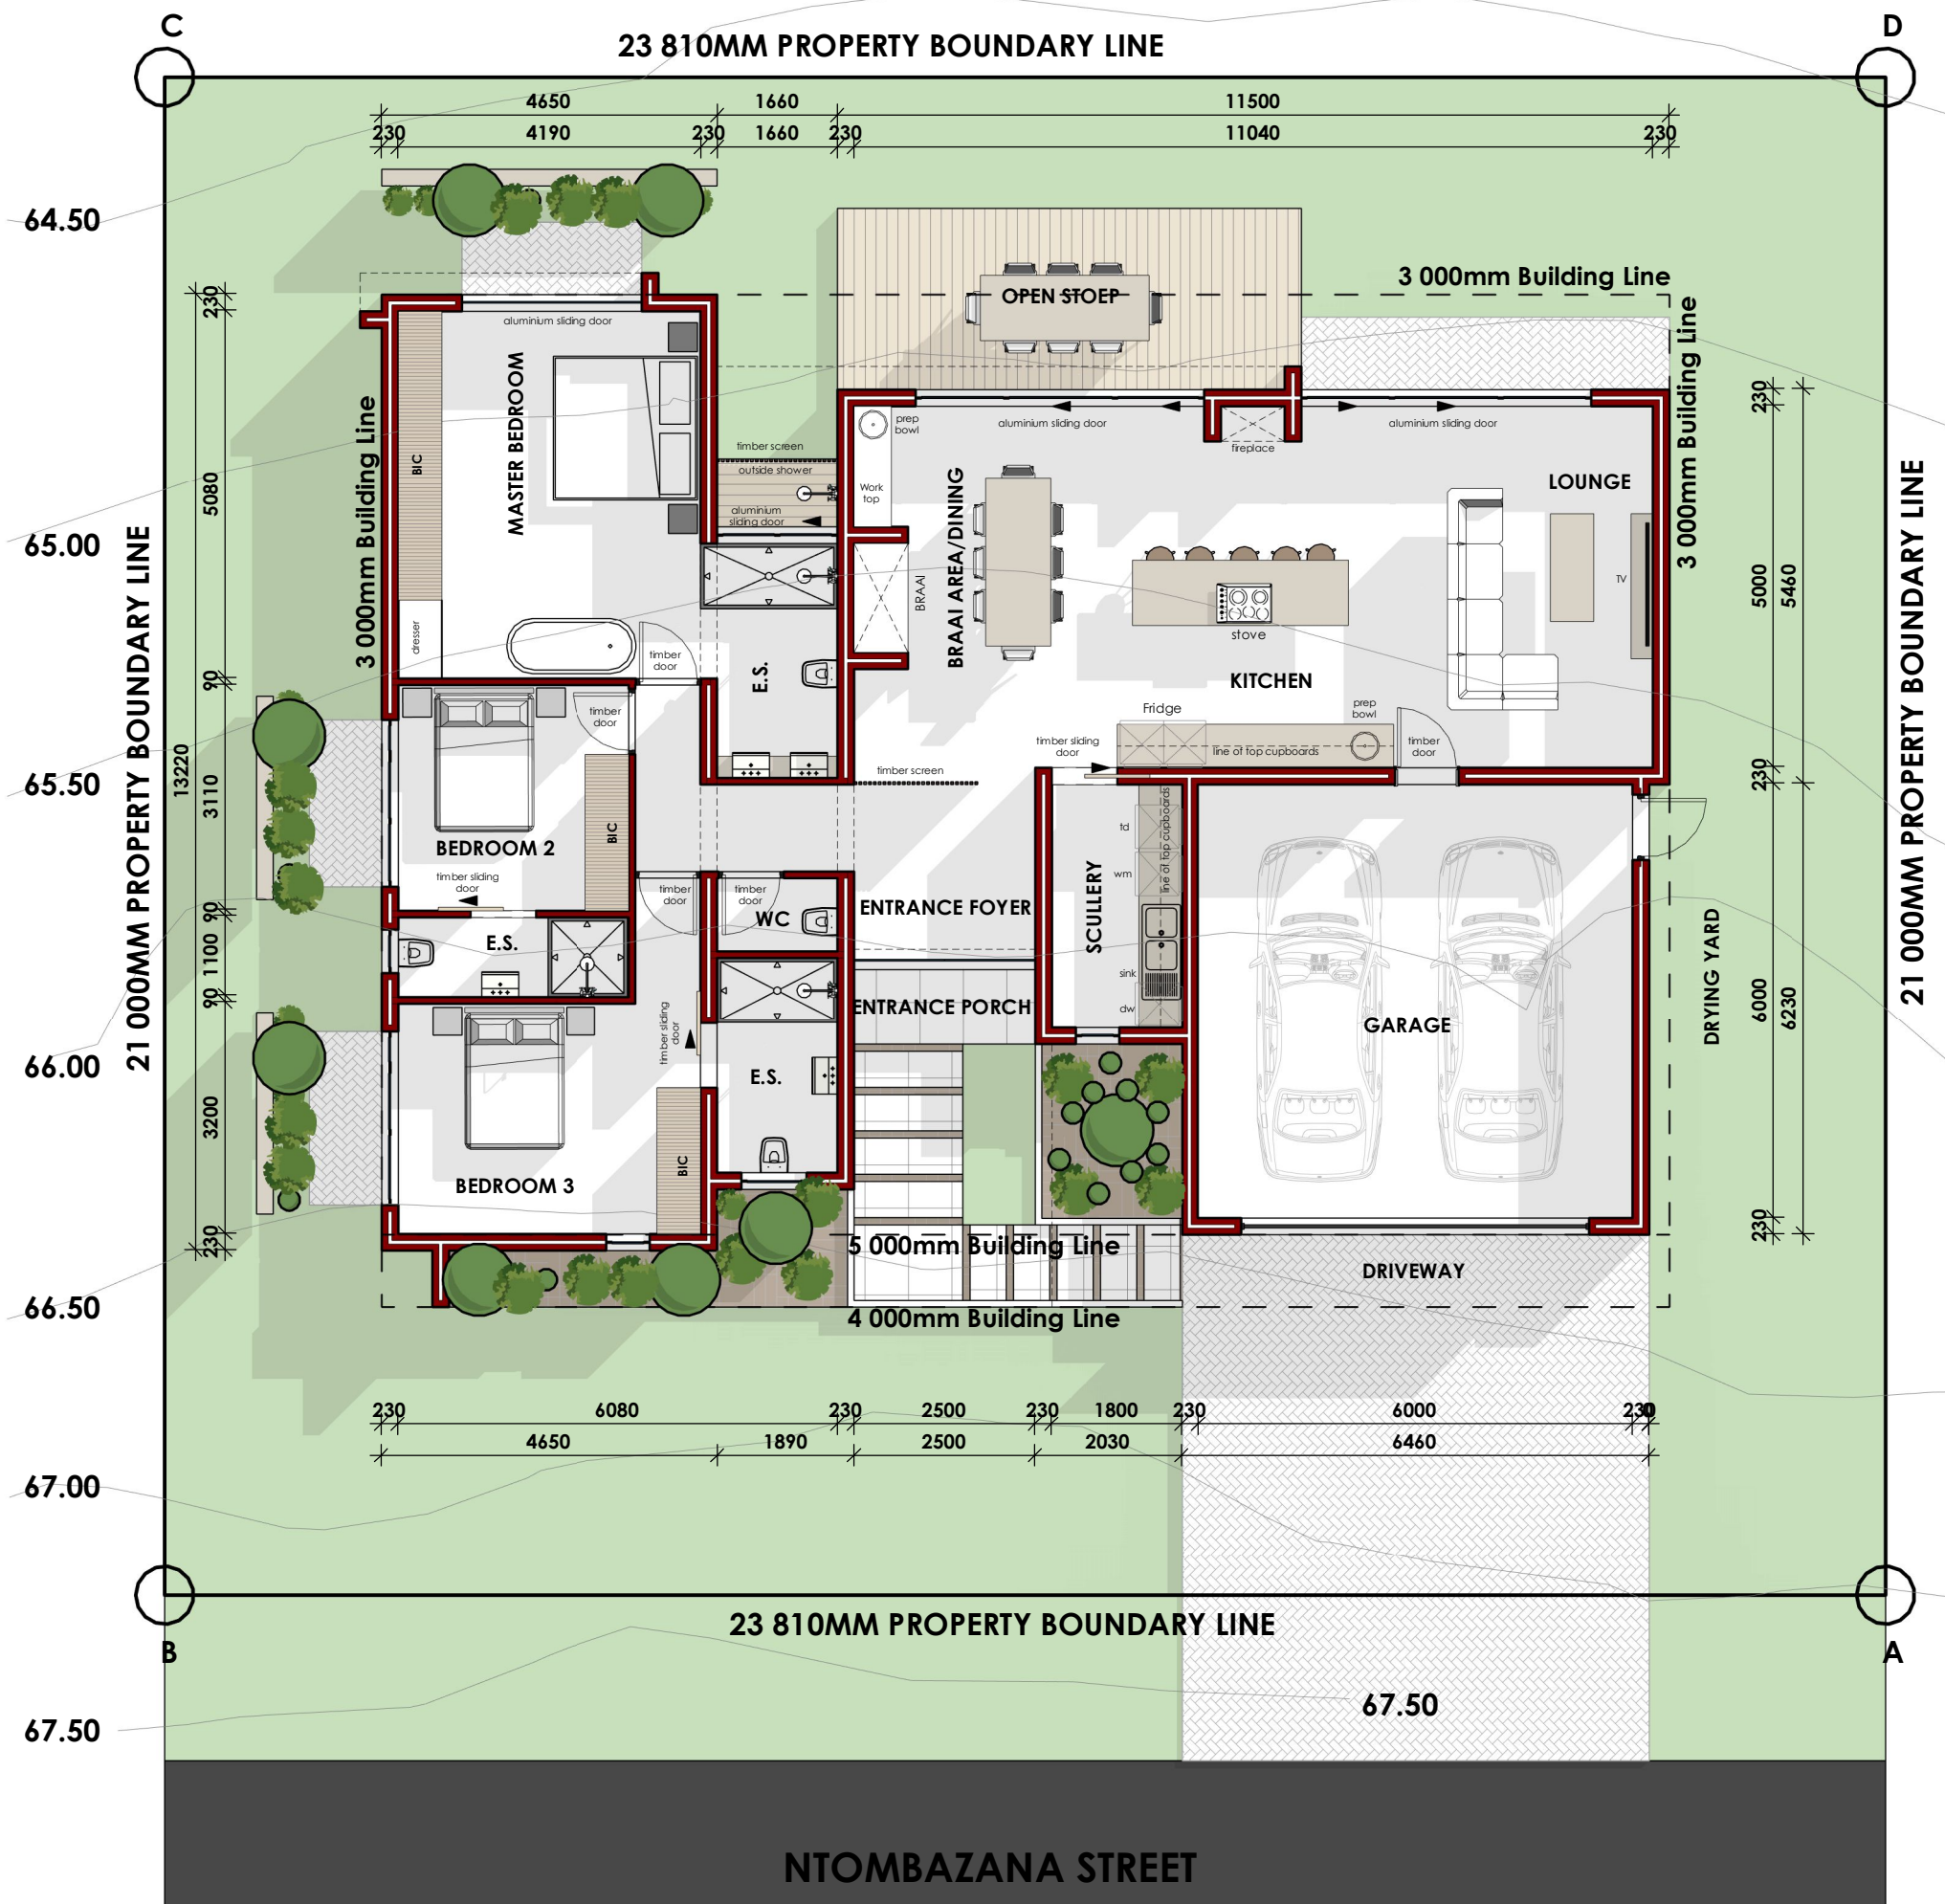

van der merwe
orffer
architecture

Residential | Commercial | Development

Client:

N/A

Project:

OUTENIKUASBOSCH

Drawing:

ERF 7768

Area Schedule	
Name	Area

GARAGE	40.56 m ²
GROUND FLOOR	154.10 m ²
TOTAL HOUSE & GARAGE	194.66 m²

Client Signature:

Professionals Signature: PSAT 24750434

Designed	CVDM
Drawn	CVDM
Checked	CVDM

THIS DRAWING TO BE STAMPED BY SPAS FOR PENDING APPROVAL OF CONSTRUCTION. VOIMO CAN NOT BE HELD LIABLE, RESPONSIBLE OR ACCOUNTABLE FOR ANY UNAUTHORIZED DRAWINGS USED FOR CONSTRUCTION. THE CONTRACTOR AND/OR EMPLOYER TO ENSURE THAT ALL DRAWINGS ARE STAMPED.

Project Number:

234 - 7768

Date: 09-11-2022

Scale: 1 : 100

PAPER A3

Drawing No:

REVISION

01

0

SKETCH DESIGN

GROUND FLOOR PLAN

Scale: 1 : 100