



+ 370⁴²

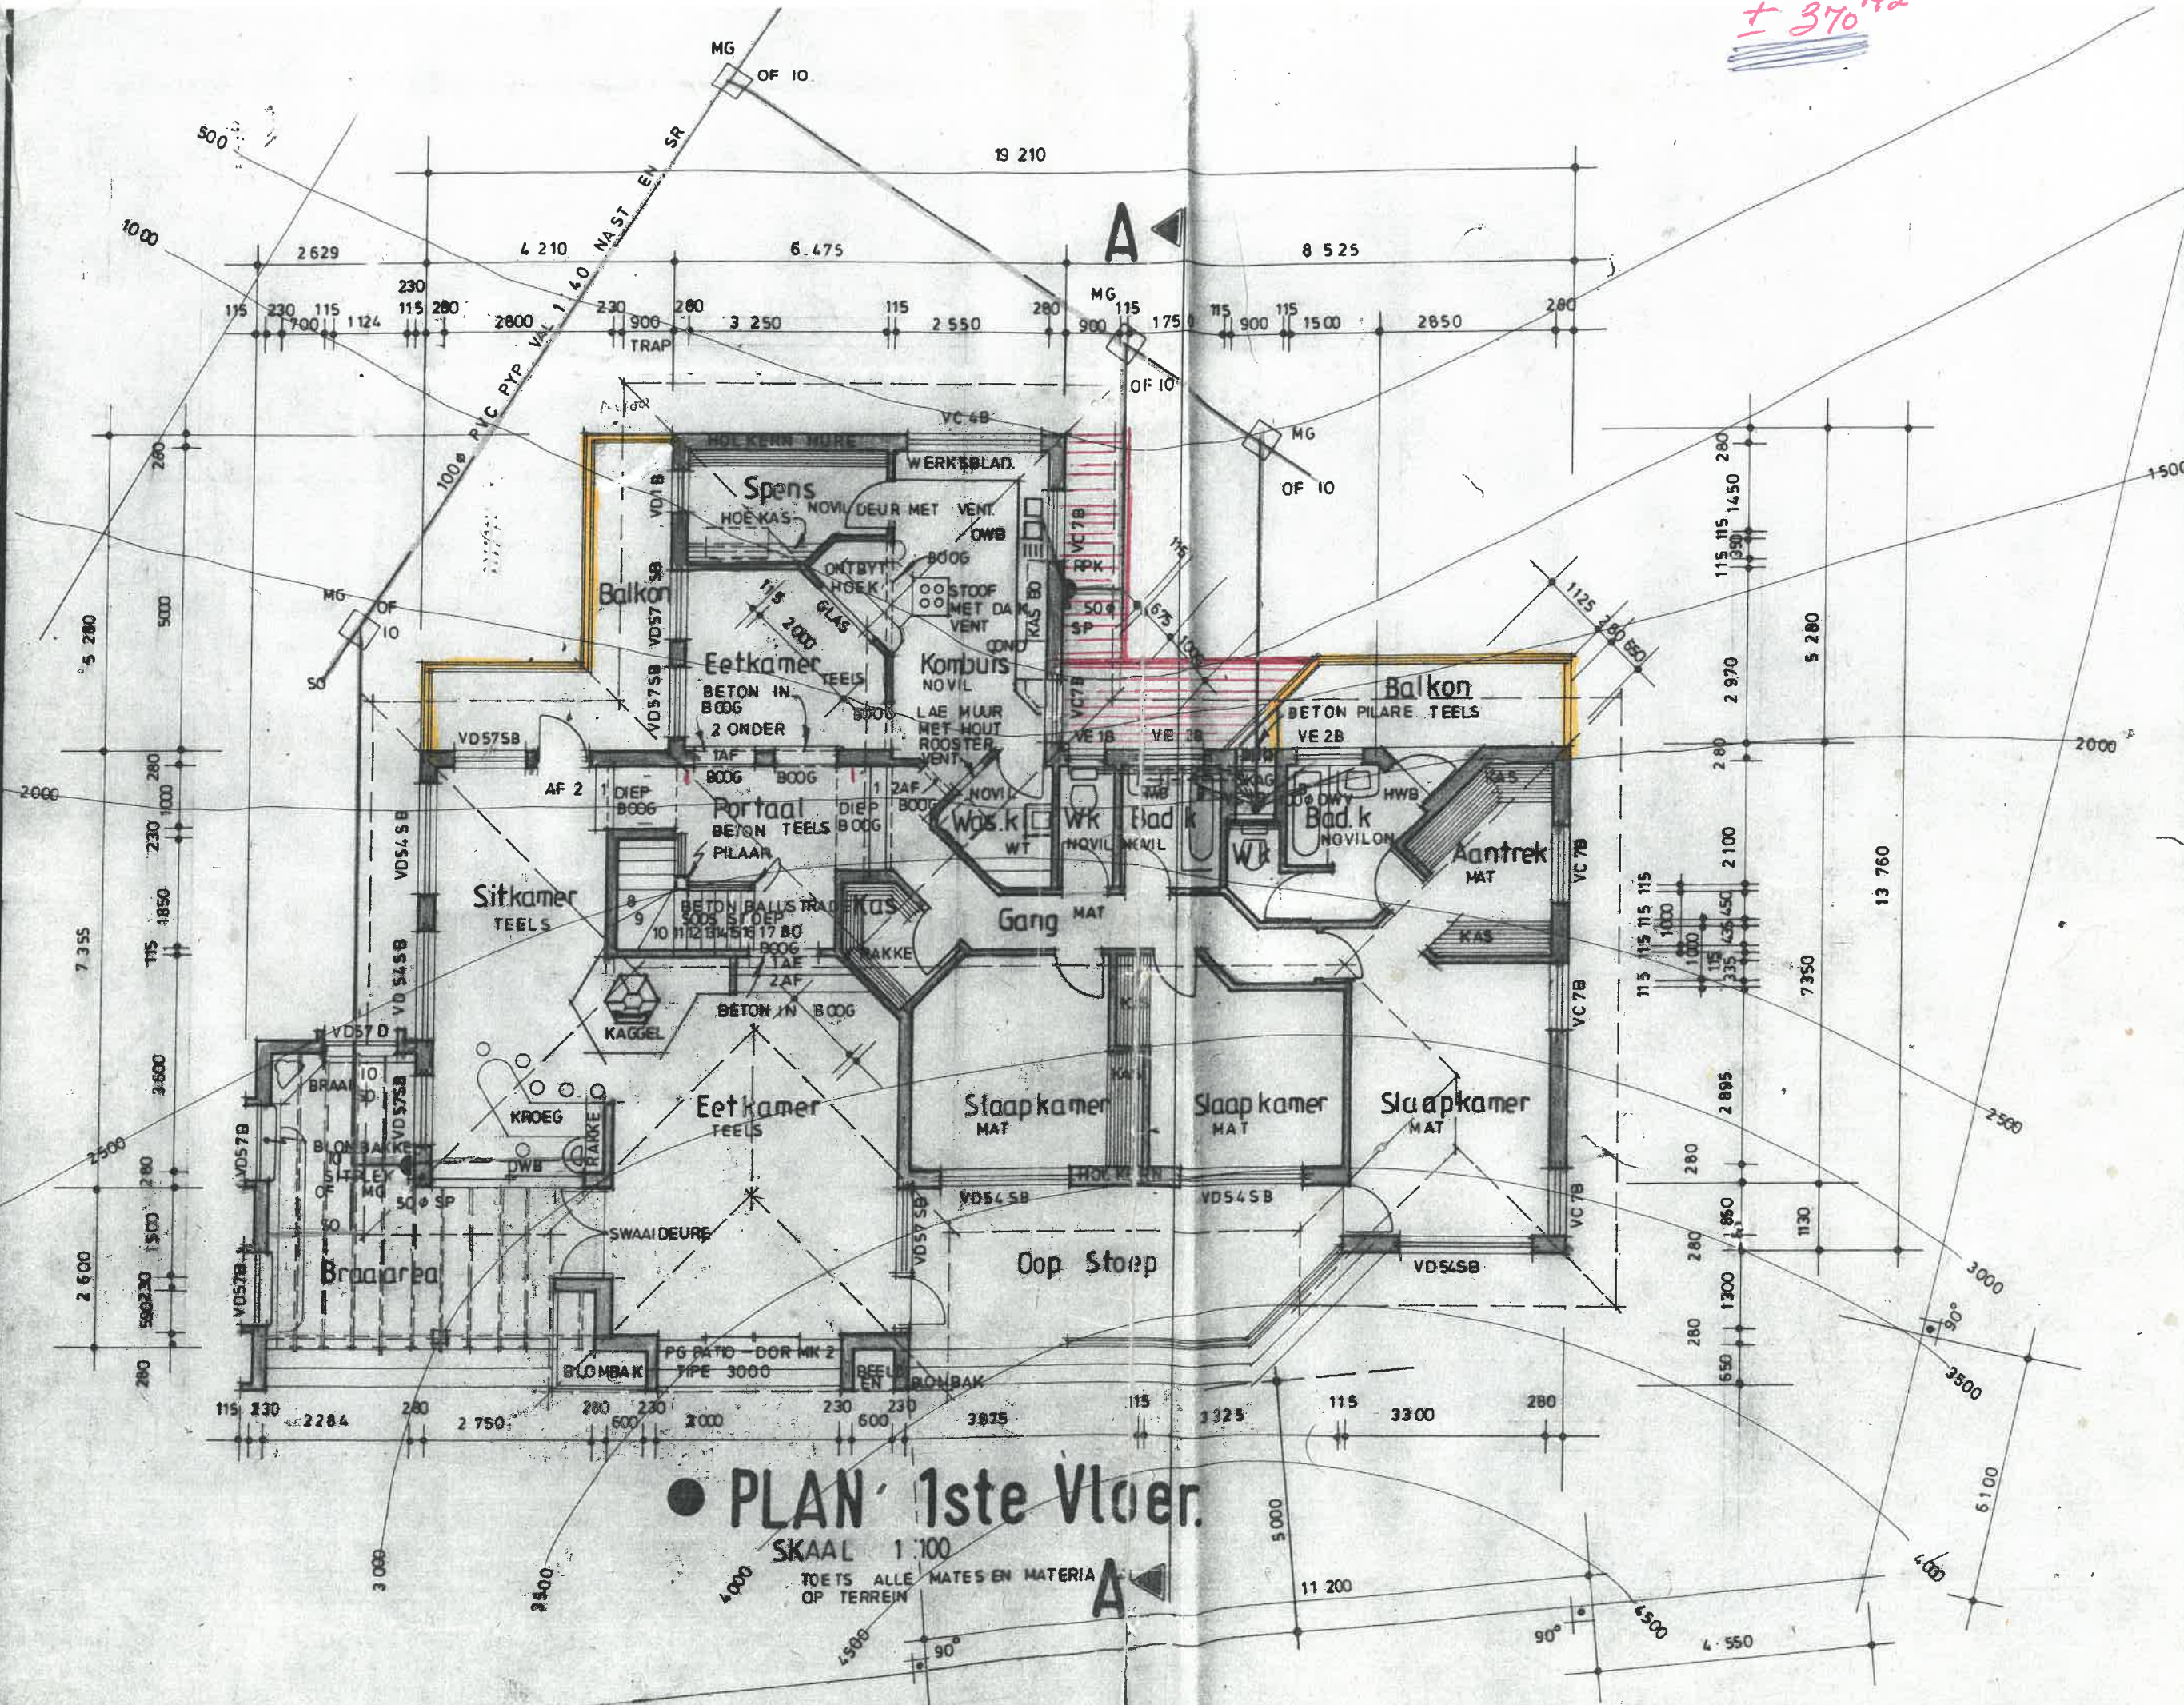

PLAN 1ste Vloer.

SKAAL 1:100

TOETS ALLE MATES EN MATERIA OP TERREIN

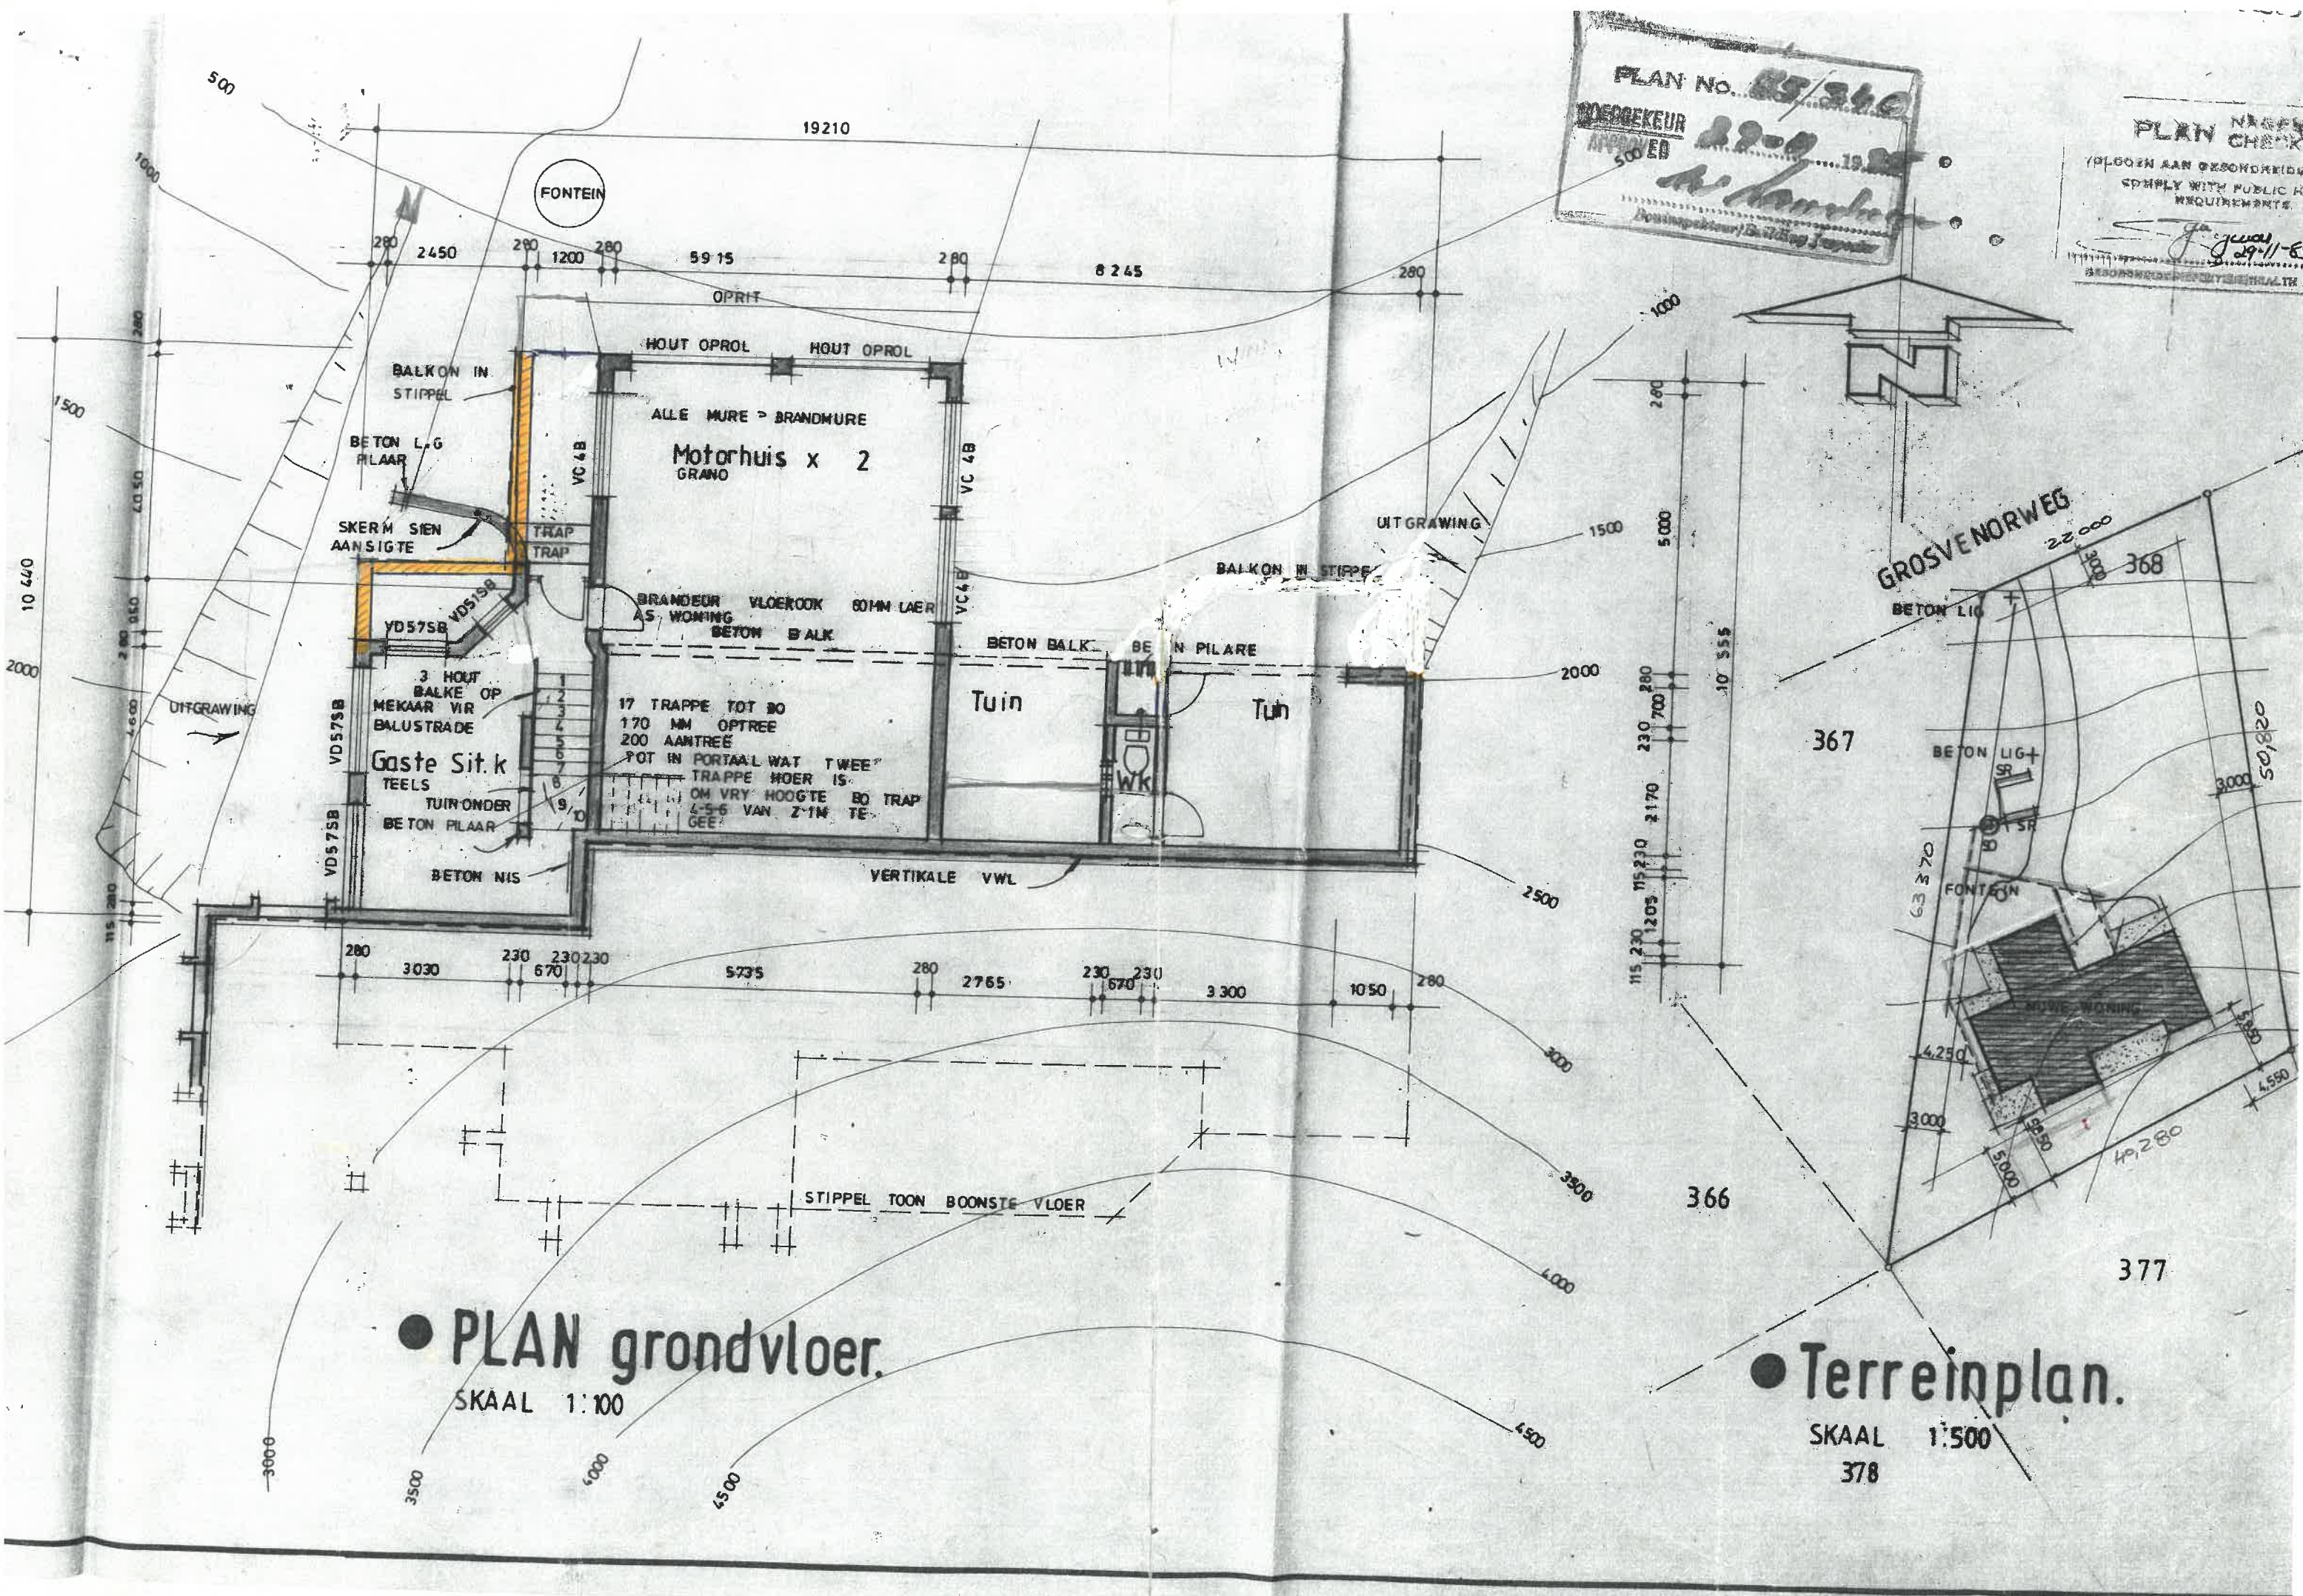


NORTH STREET ELEVATION

Scale 1:100

2


No new covered area, enclosure only
Approval Fee R10,00
Owner's Representative: *Algaard*

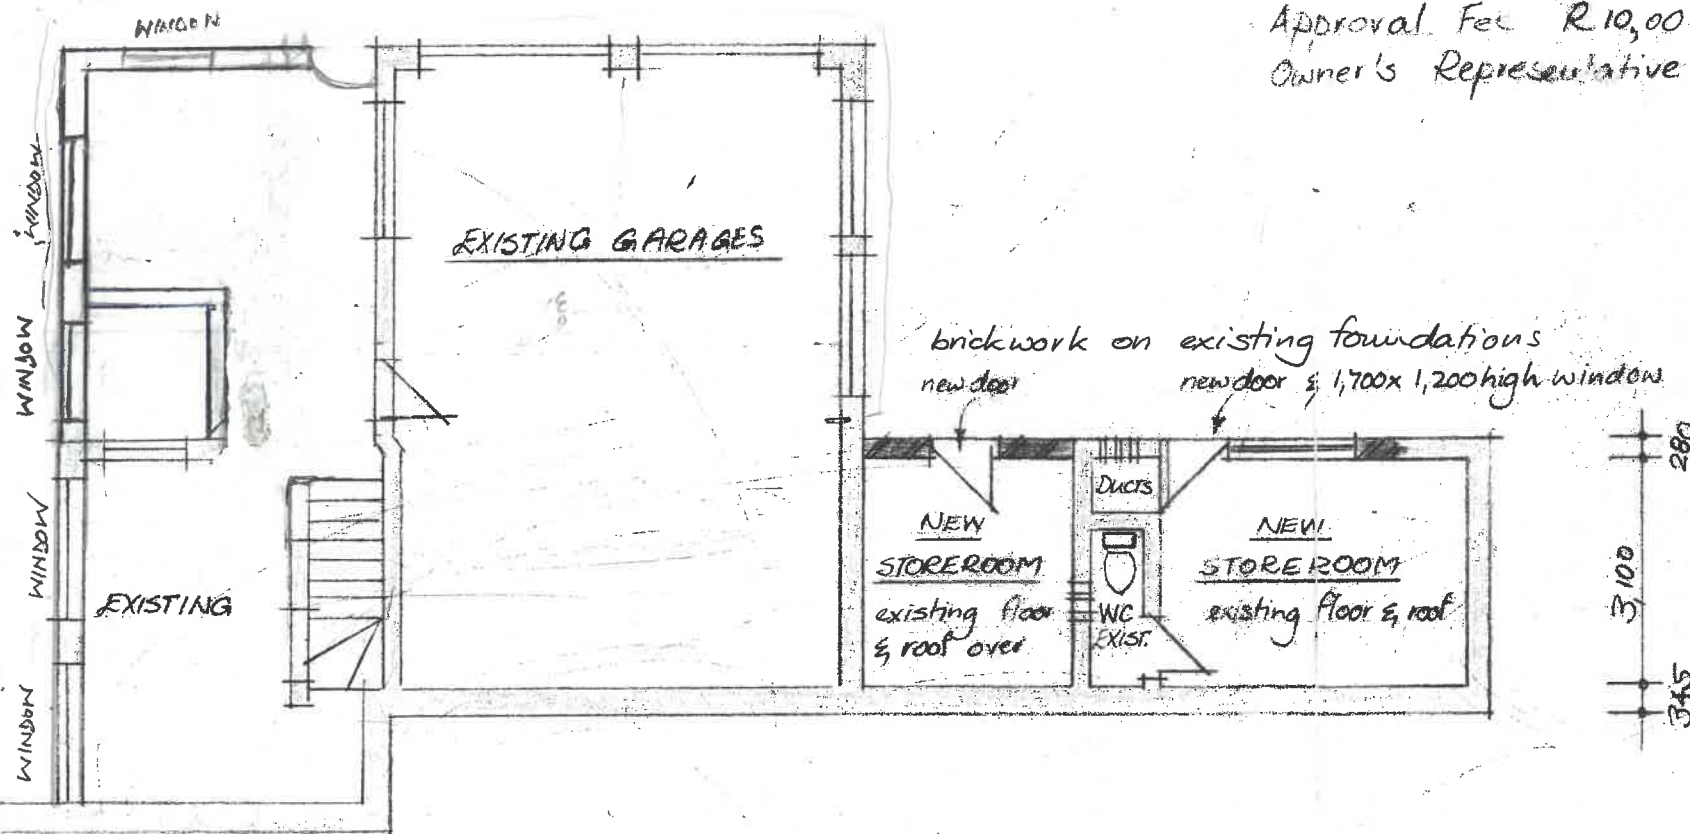

GROUND FLOOR PLAN

Scale 1:100

GROSVENOR WEG

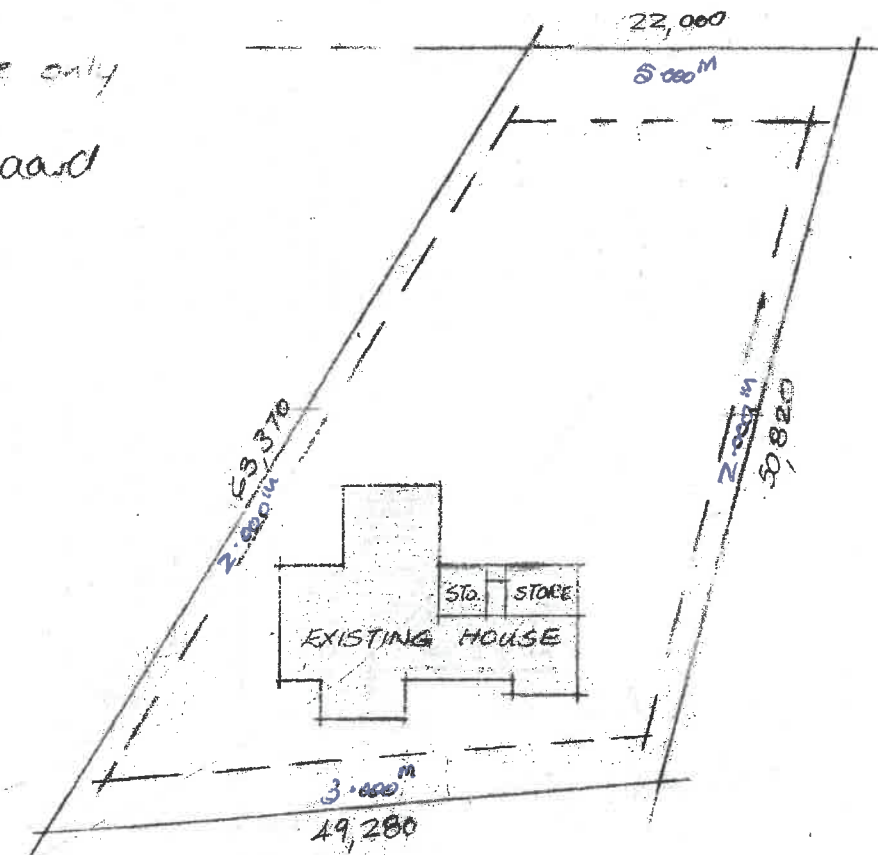

SITE PLAN

Scale 1:500