


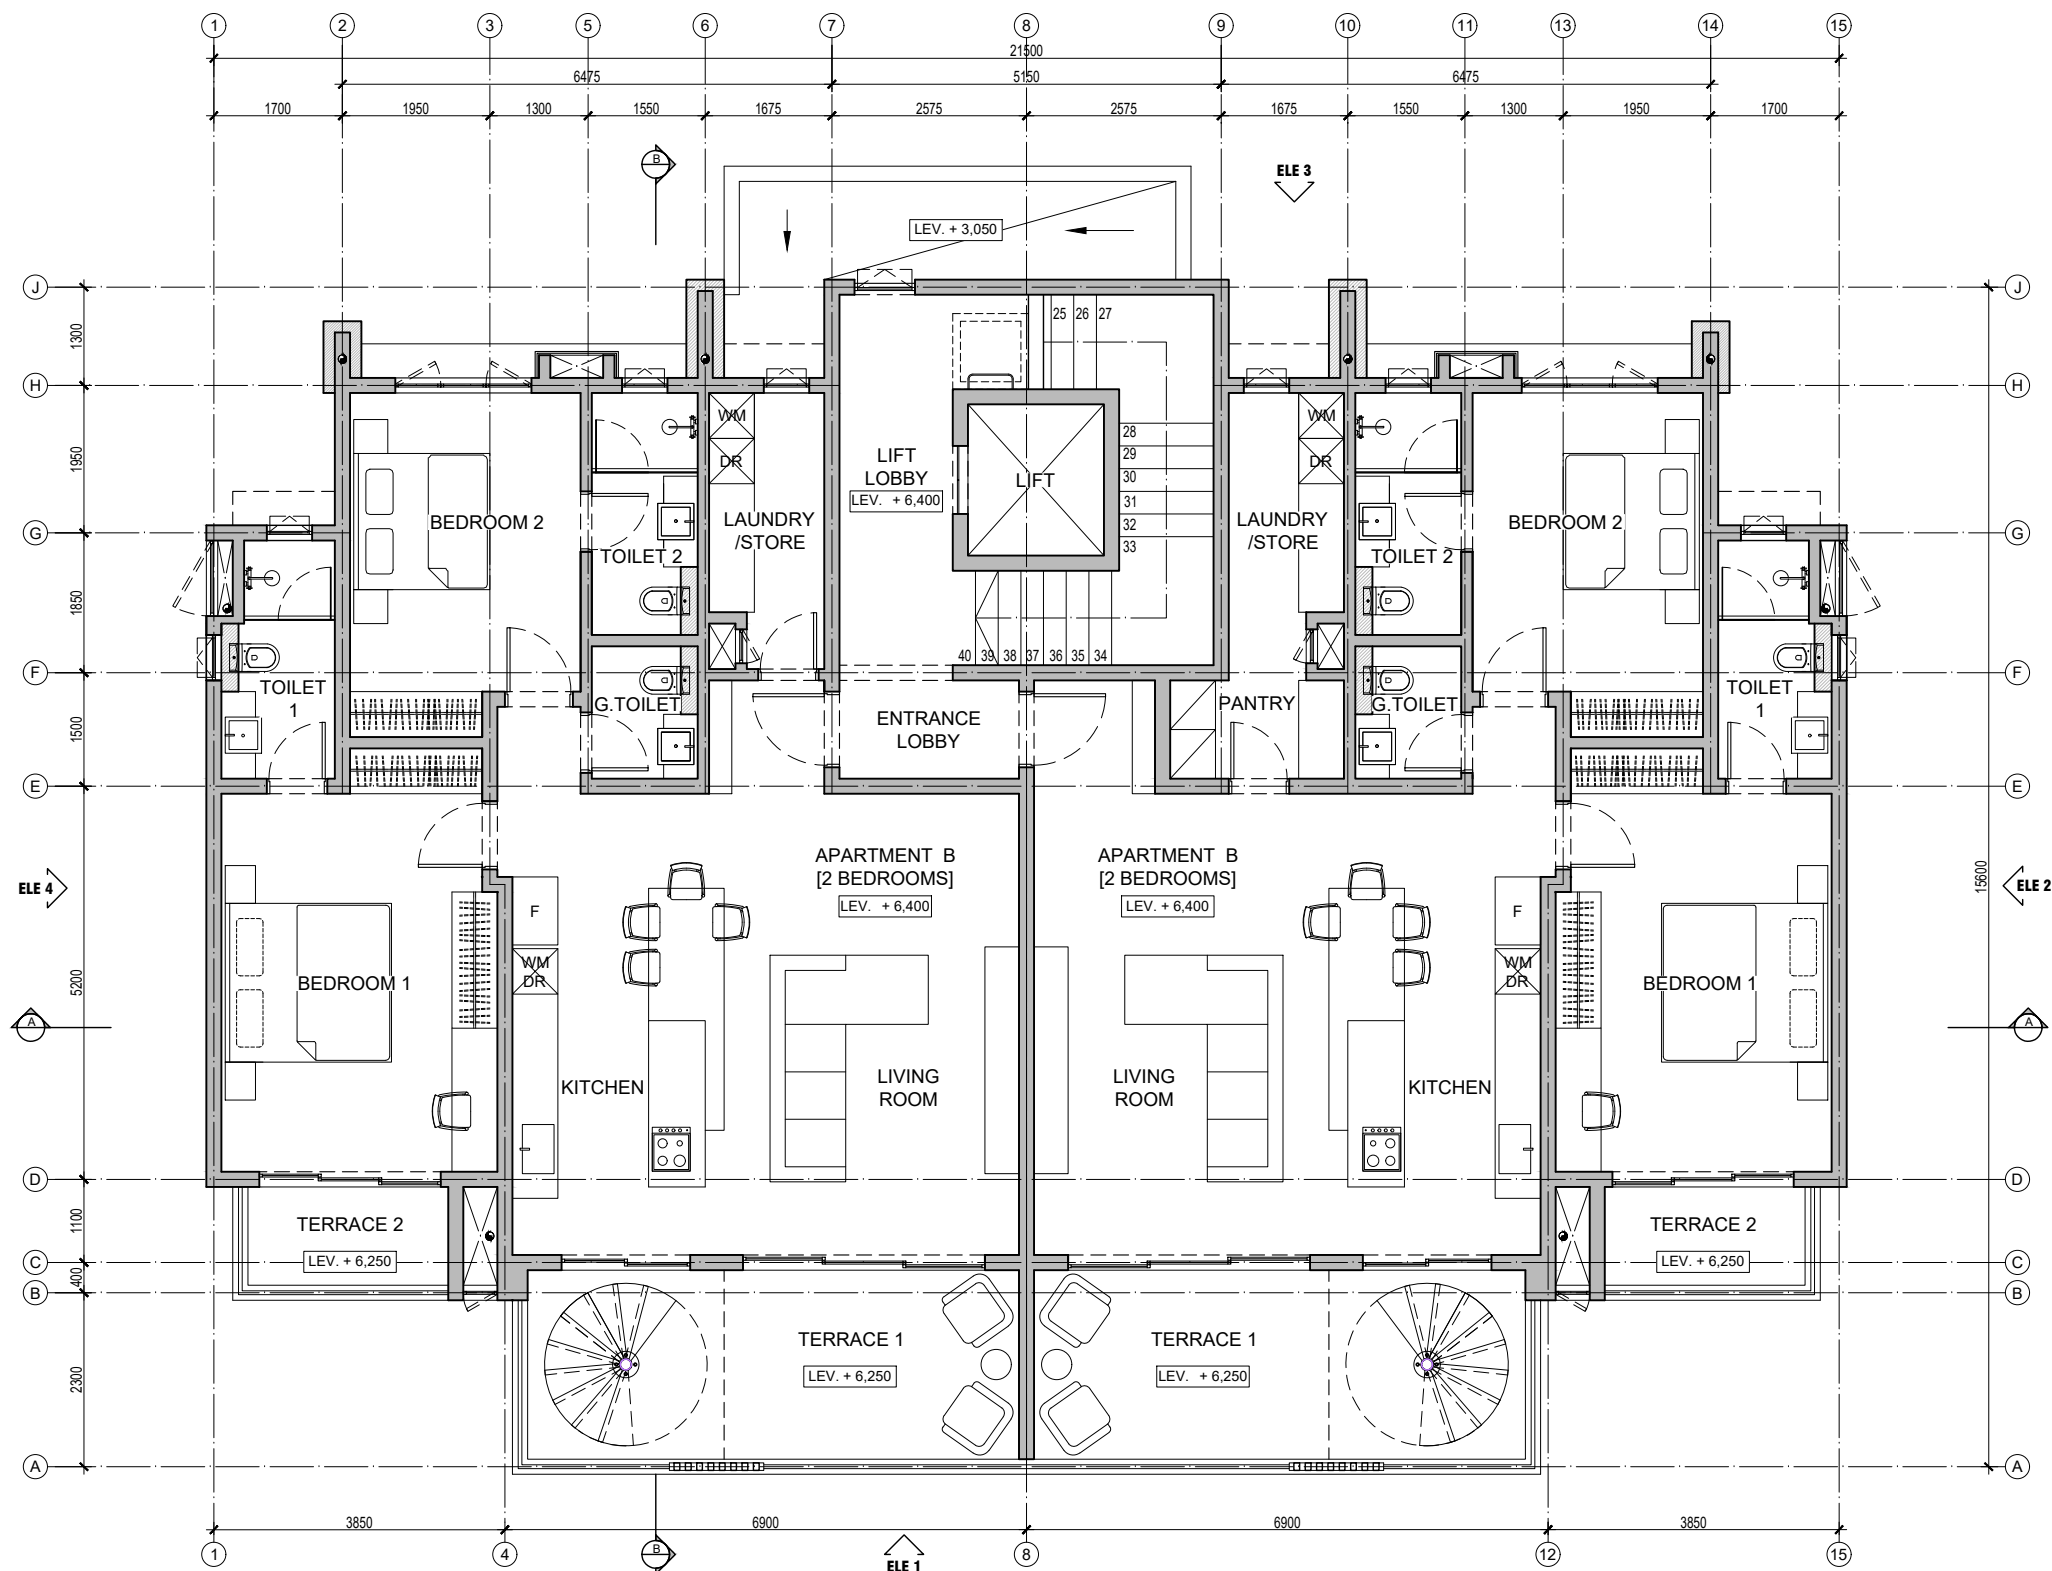

TYPE B
SECOND FLOOR PLAN

APARTMENT TYPE B

SCHEDULE OF INTERNAL AREAS :	
LOBBY	2.5
LIVING ROOM+KITCHEN+DINING	42.1
LAUNDRY/STORE	5.3
GUEST TOILET	2.6
BEDROOM 1	19.7
TOILET 1	4.6
BEDROOM 2	13.3
TOILET 2	4.6
PASSAGE	1.3
BALCONY 1	18.0
BALCONY 2	4.3
ROOF TERRACE	59.3

NET INTERNAL AREA	96.0
GROSS EXTERNAL AREA (GEA)	108.7
TOTAL BALCONY	22.3
ROOF TERRACE	59.3
GEA+TOTAL BALCONY+ROOF TERRACE	190.3

APARTMENT TYPE B

SCHEDULE OF INTERNAL AREAS :	
LOBBY	2.6
LIVING ROOM+KITCHEN+DINING	42.1
LAUNDRY/STORE+PANTRY	8.5
GUEST TOILET	2.6
BEDROOM 1	19.7
TOILET 1	4.6
BEDROOM 2	13.3
TOILET 2	4.6
PASSAGE	1.3
BALCONY 1	18.0
BALCONY 2	4.3
ROOF TERRACE	59.3

NET INTERNAL AREA	99.3
GROSS EXTERNAL AREA (GEA)	112.6
TOTAL BALCONY	22.3
ROOF TERRACE	59.3
GEA+TOTAL BALCONY+ROOF TERRACE	194.2

Yunus Peer Architect Limited

VAT No: VAT 27188306. BRN No: C12113656
Cent Gaulettes Street, Mahebourg, Mauritius
Tel: 5250-3666. E-Mail: peeryunus@hotmail.com

CLIENT NAME:
LA POINTE PROPERTY DEVELOPERS LTD

PROJECT NAME:
APARTMENTS DEVELOPMENT AT POINTE AUX CANNONIERS

PROJECT REF.: LPD


DRAWN BY: YP - -

DRAWING TITLE: TYPE B
SECOND FLOOR PLAN

DESIGN PROPOSAL

DRWG. No.: SK 102 0

SCALE: 1:100 DATE: 15.02.22

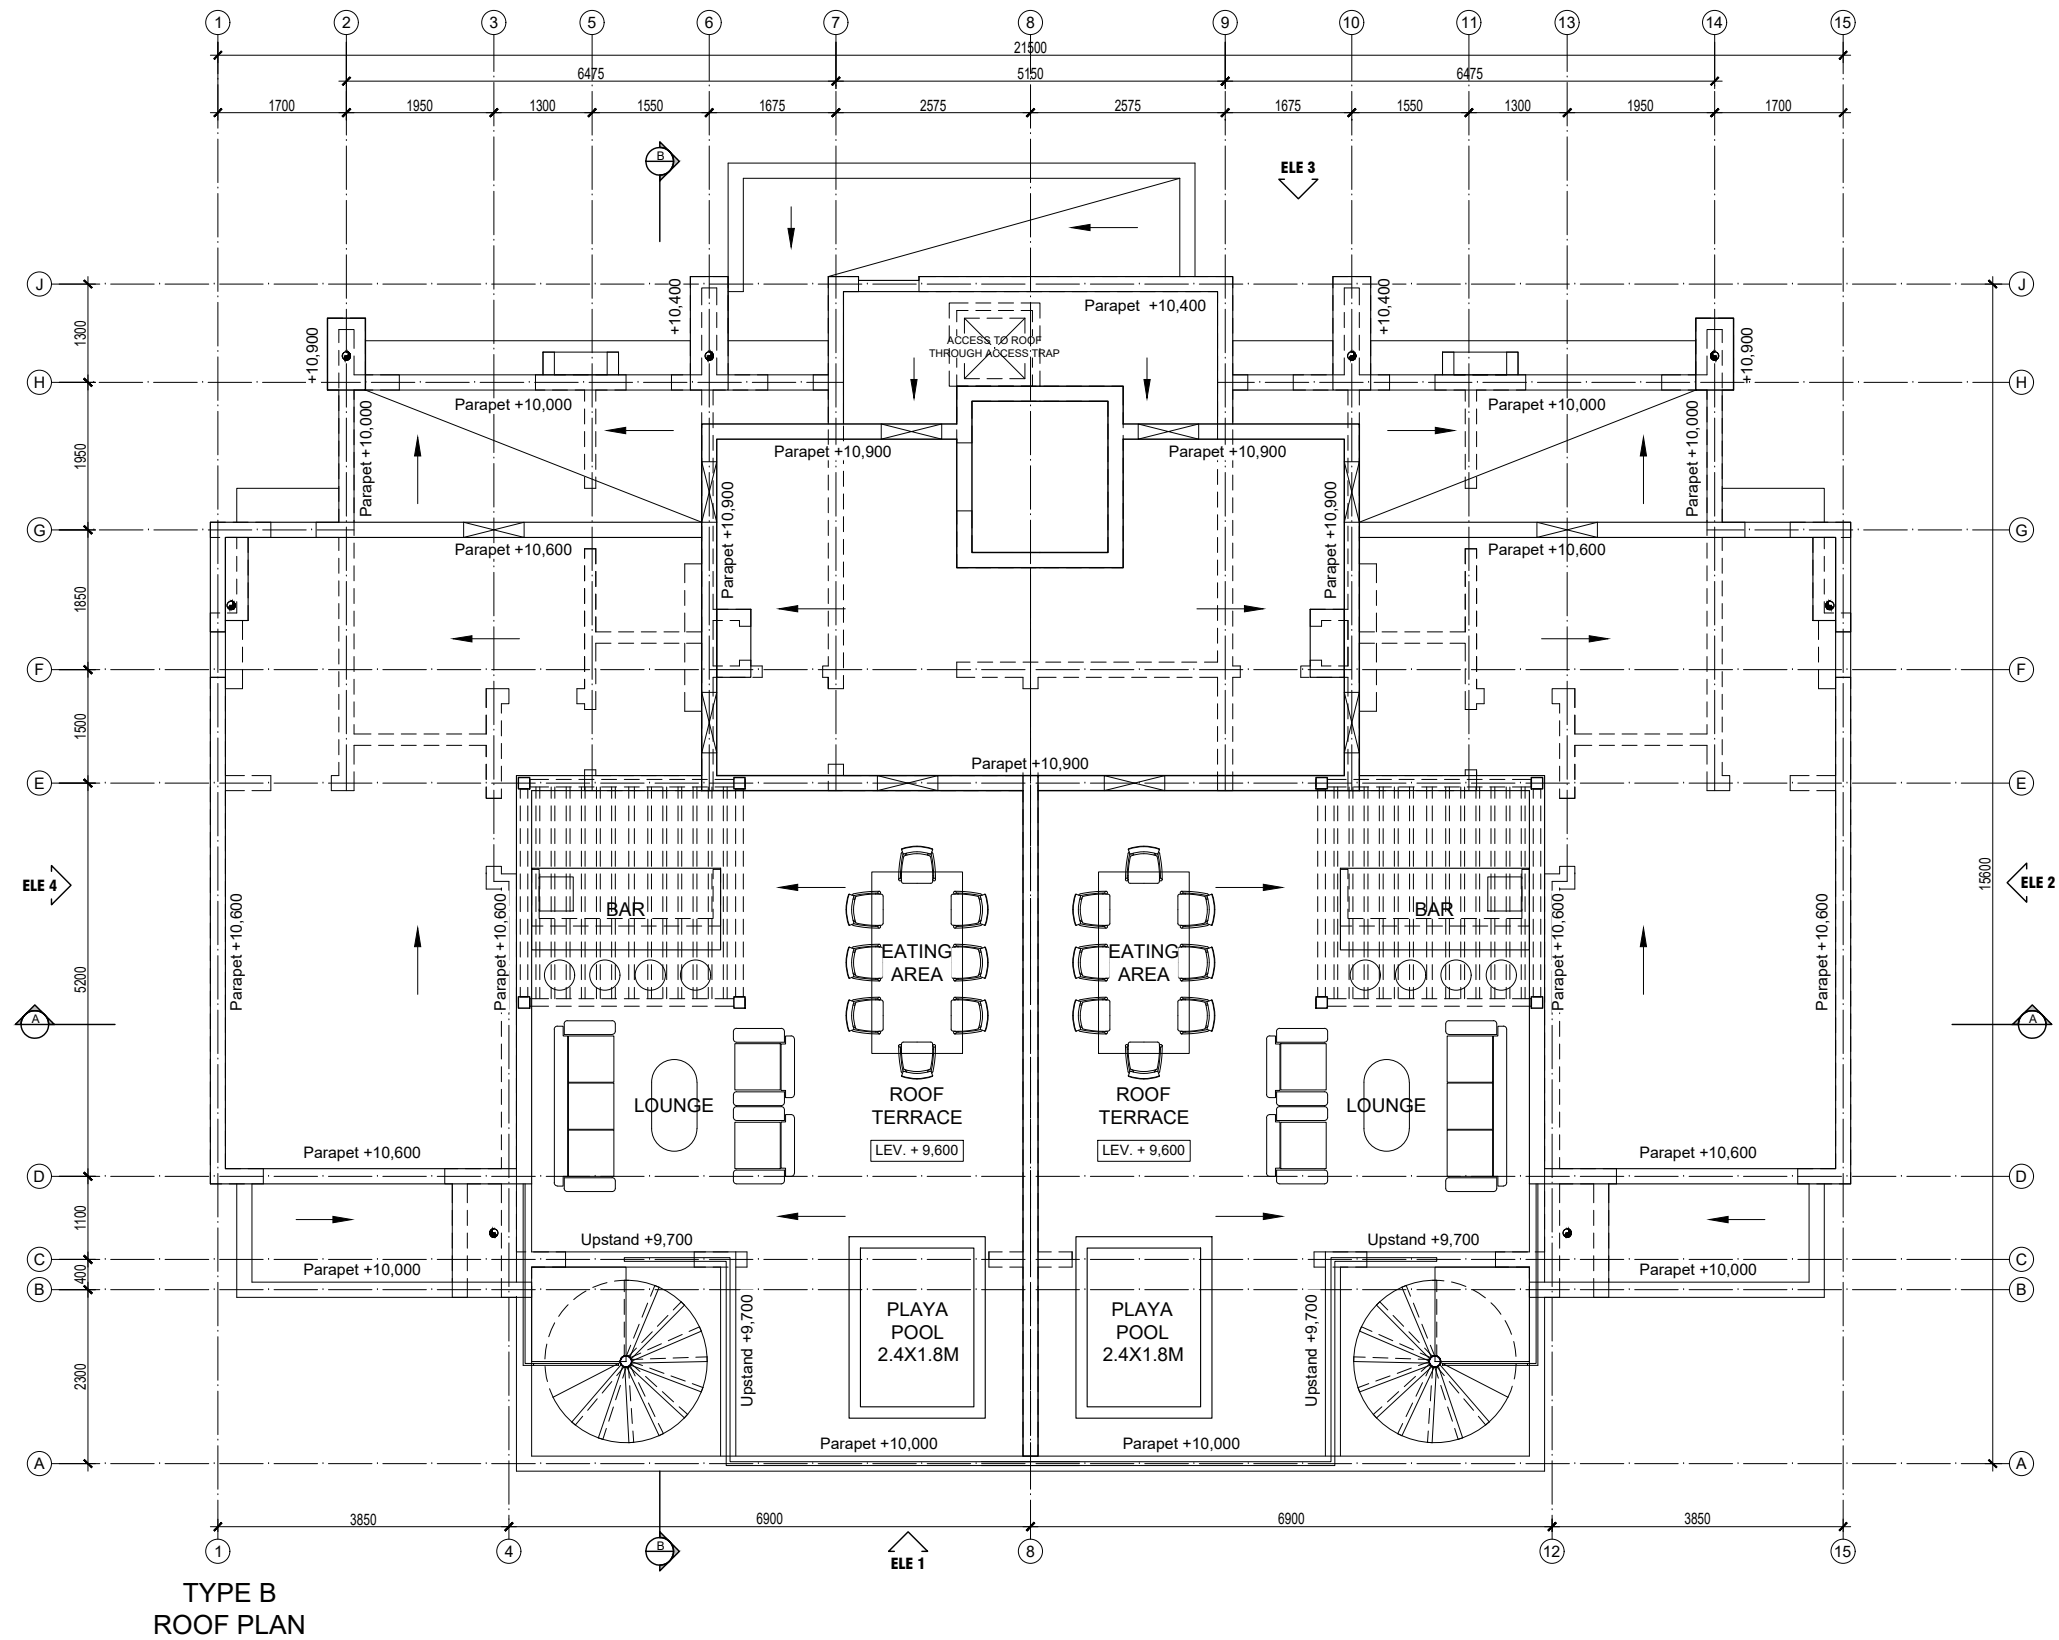

TYPE B
ROOF PLAN