


SINGLE STOREY 3 BED UNIT TYPE A

FLOOR AREA 155 sqm
COVERED PATIO 24sqm
DOUBLE GARAGE 41sqm
TOTAL 220 sqm

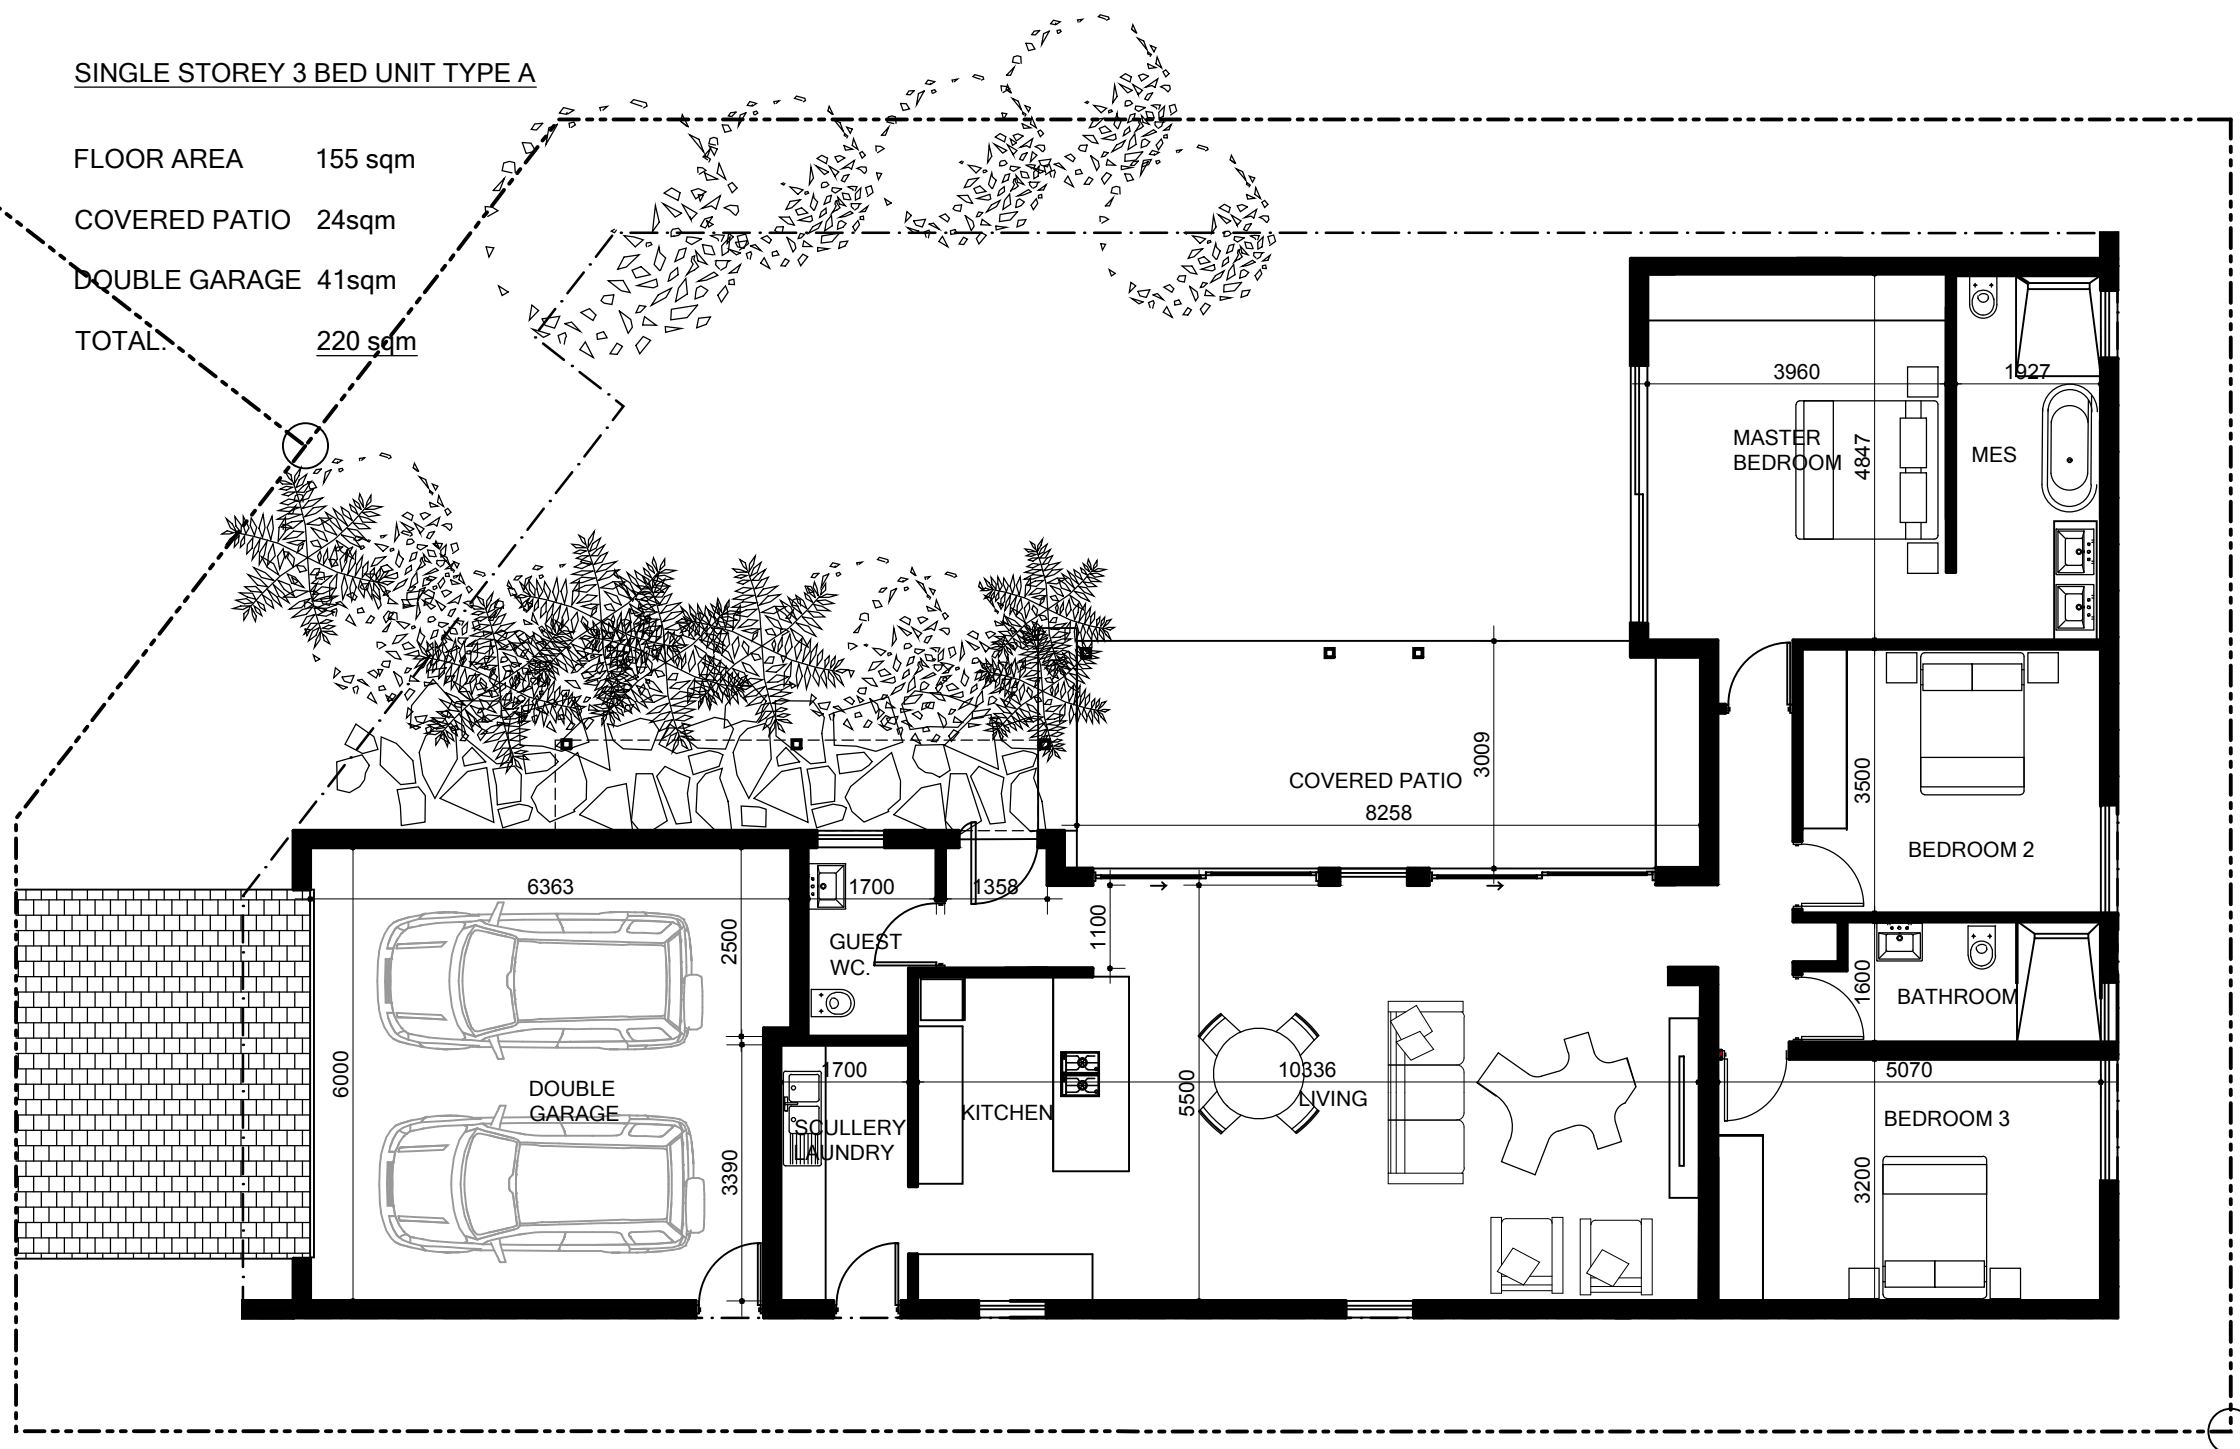

FLOOR PLAN UNIT TYPE B

scale 1 : 100

INTABA TERRACE | ZULULAMI |

paul nel architects