

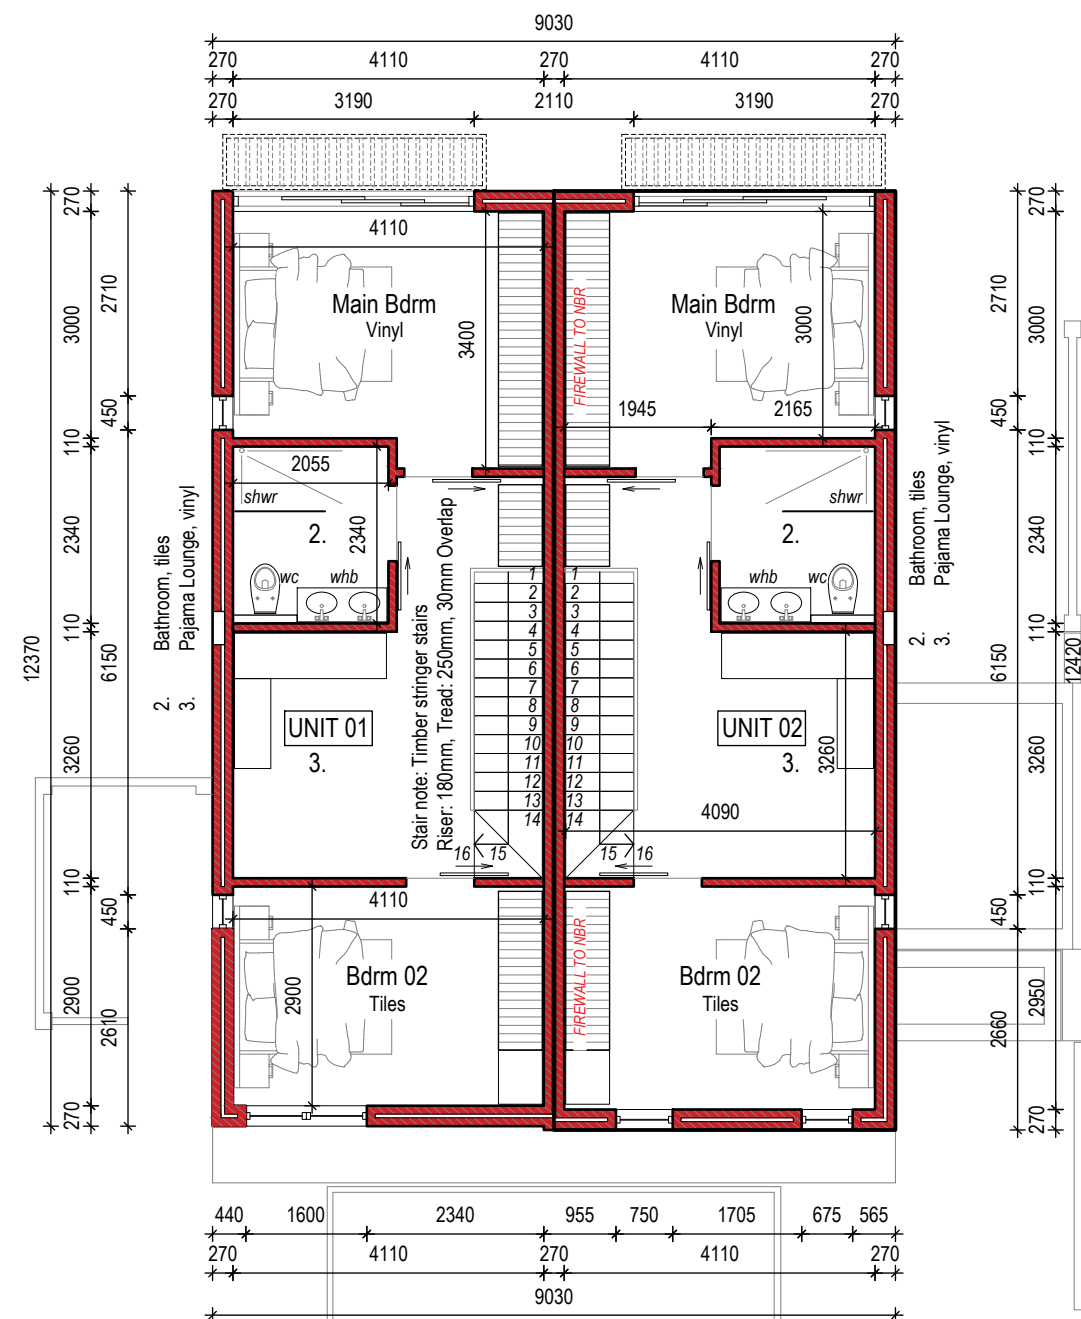


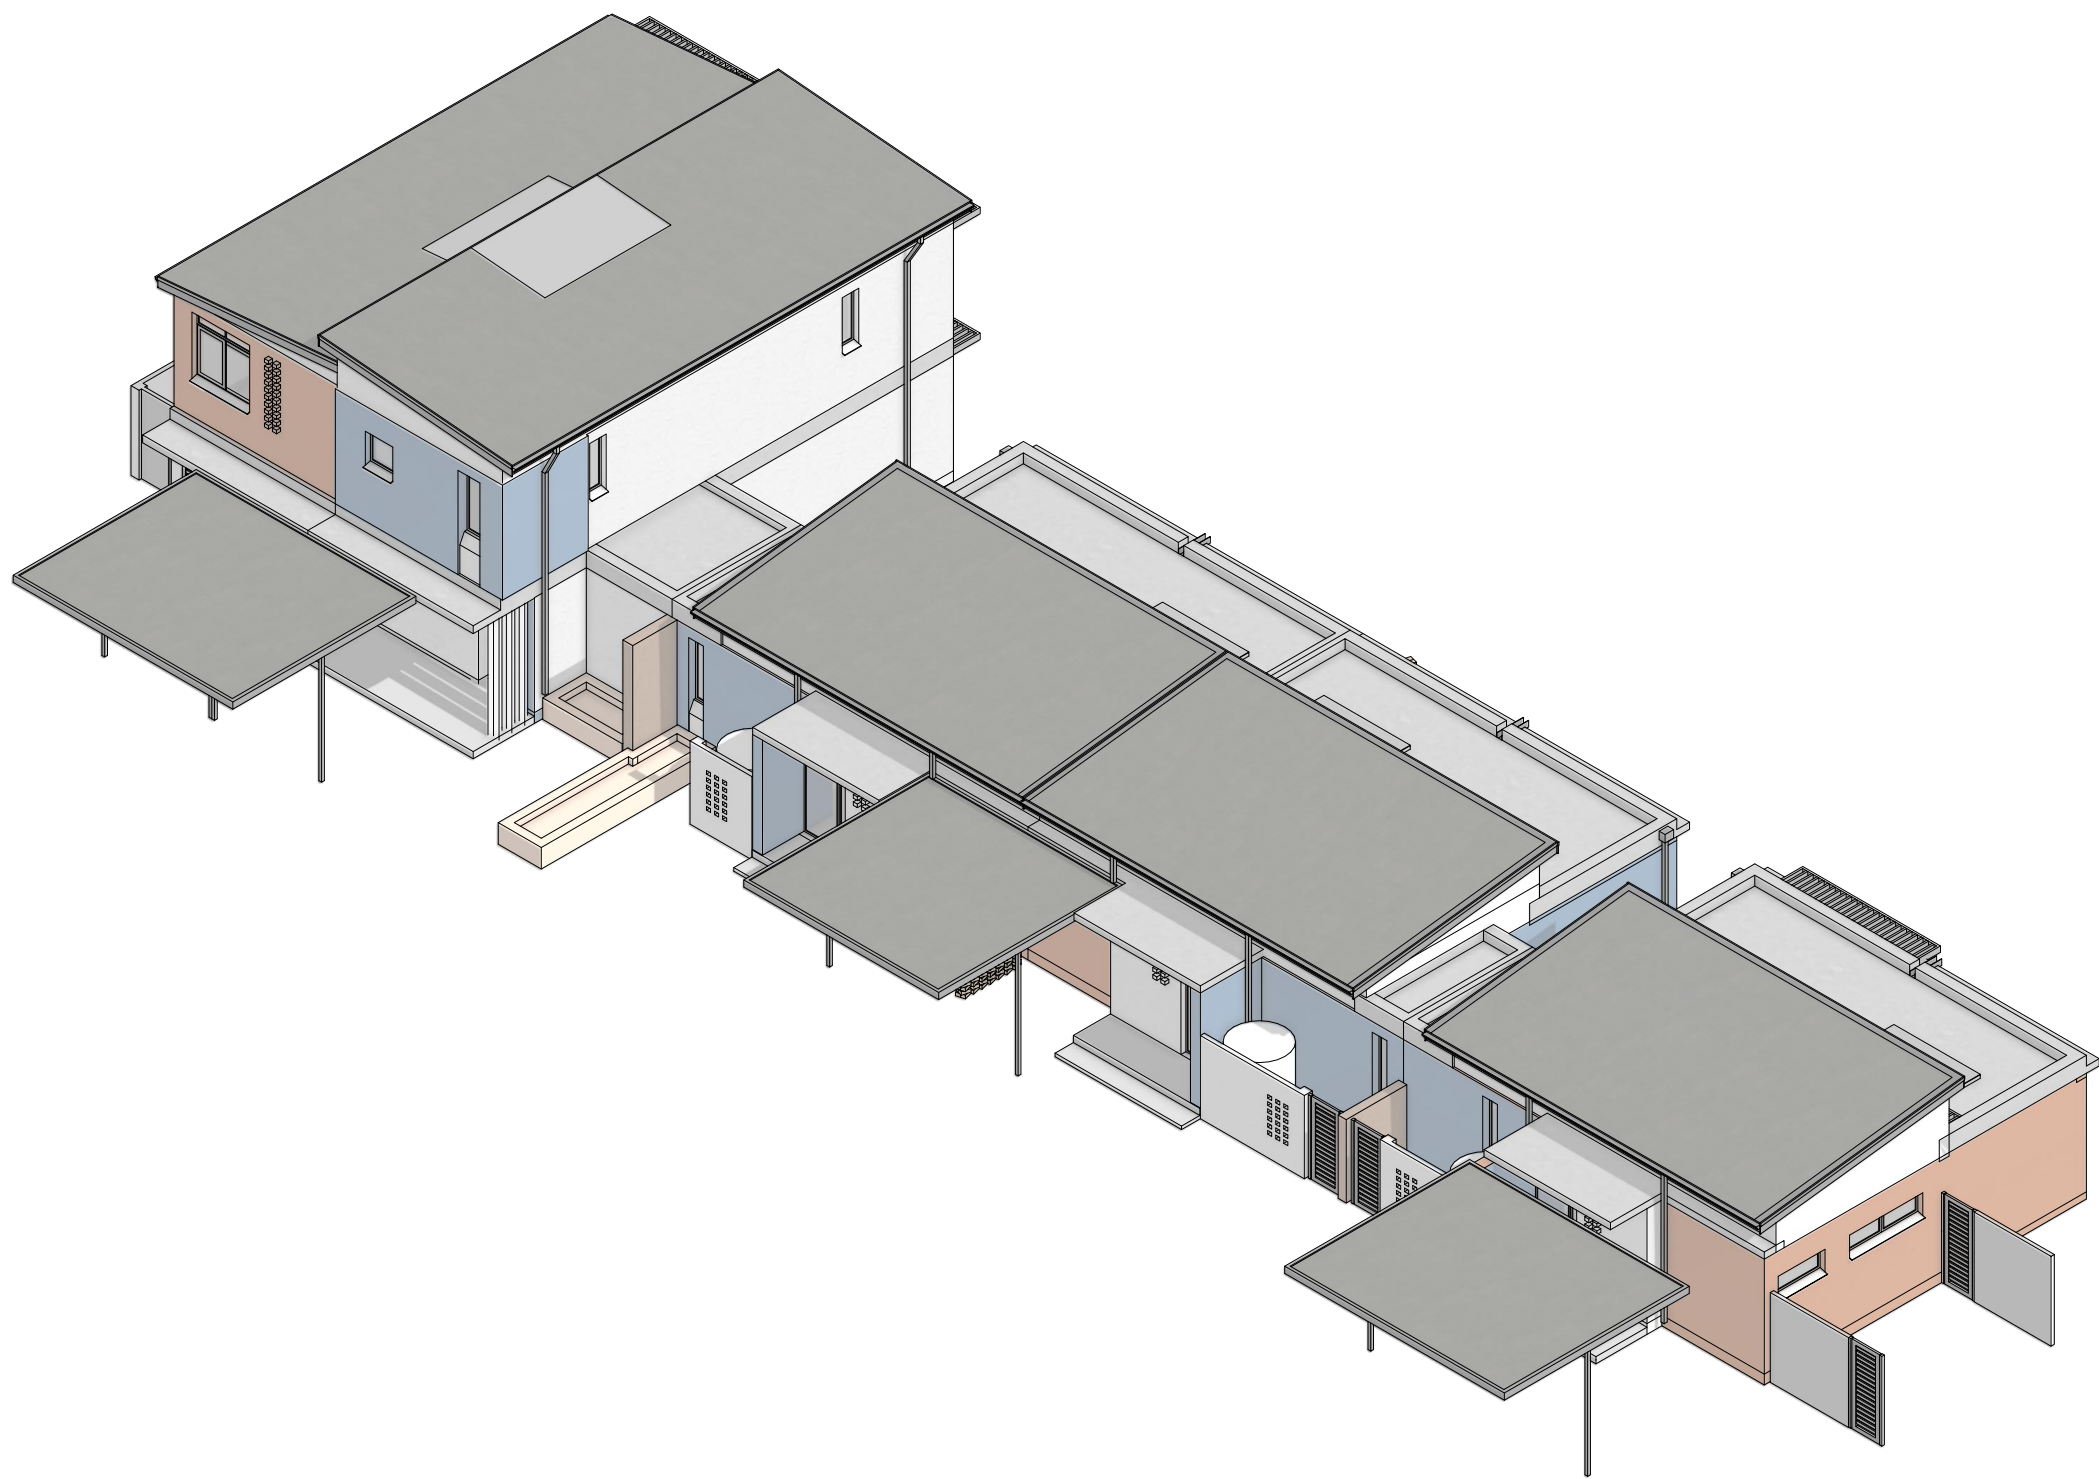


FIRST FLOOR PLAN
SCALE 1:100

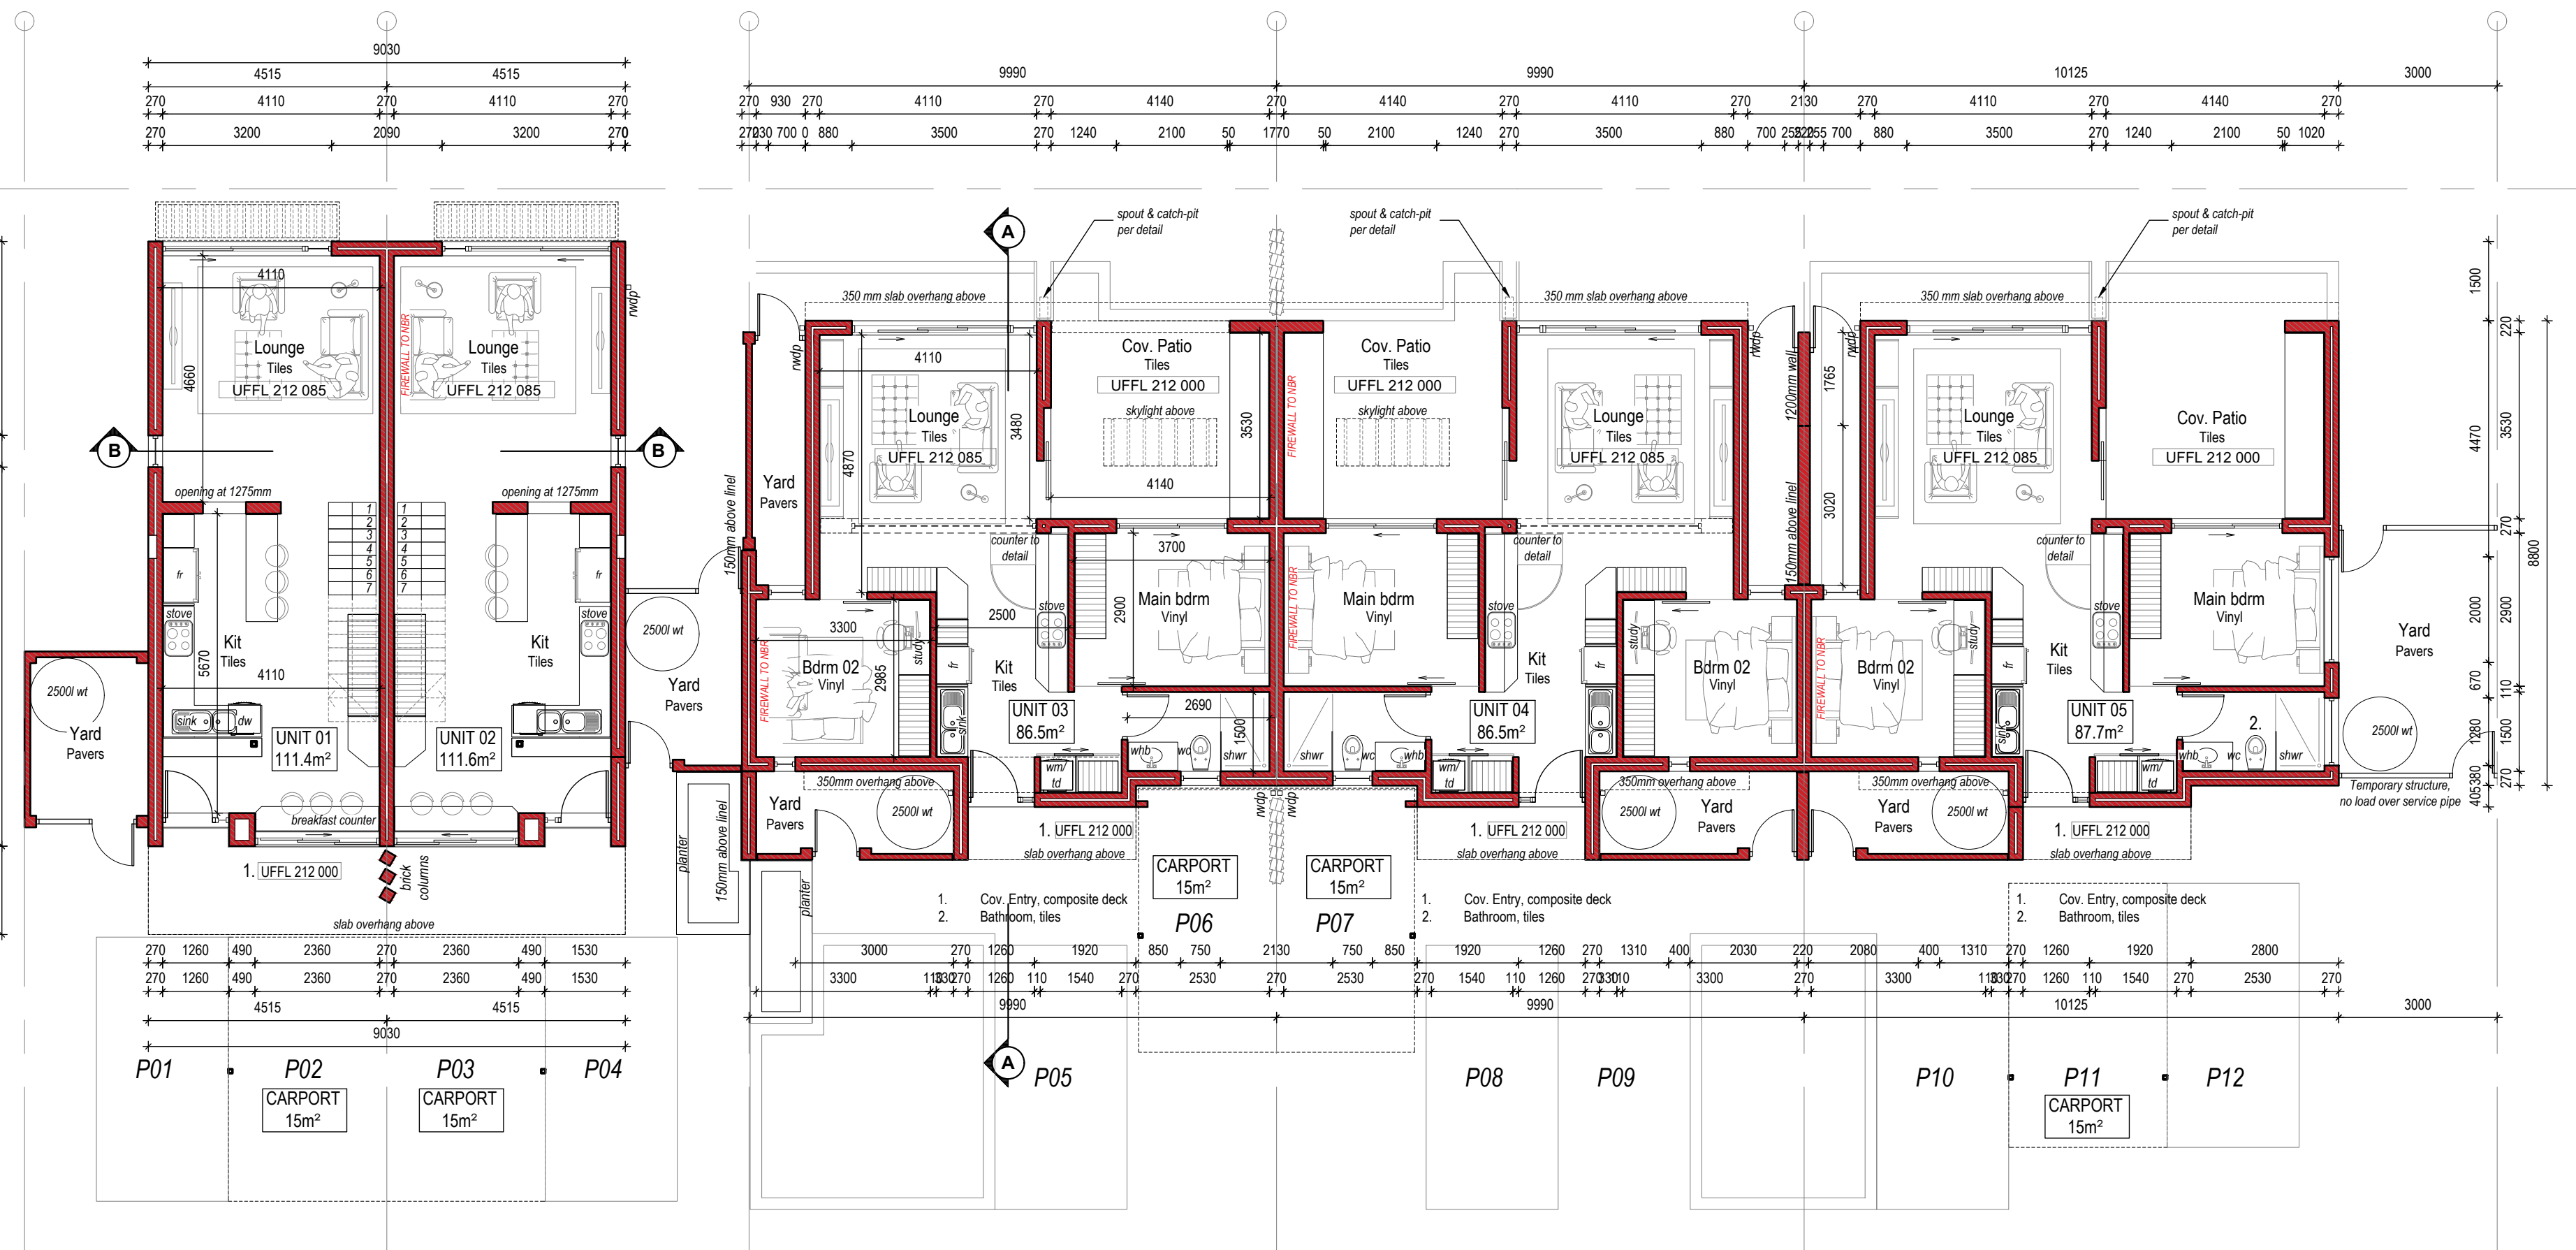

GROUND FLOOR PLAN
SCALE 1:100

ISOMETRIC PERSPECTIVE
NOT TO SCALE

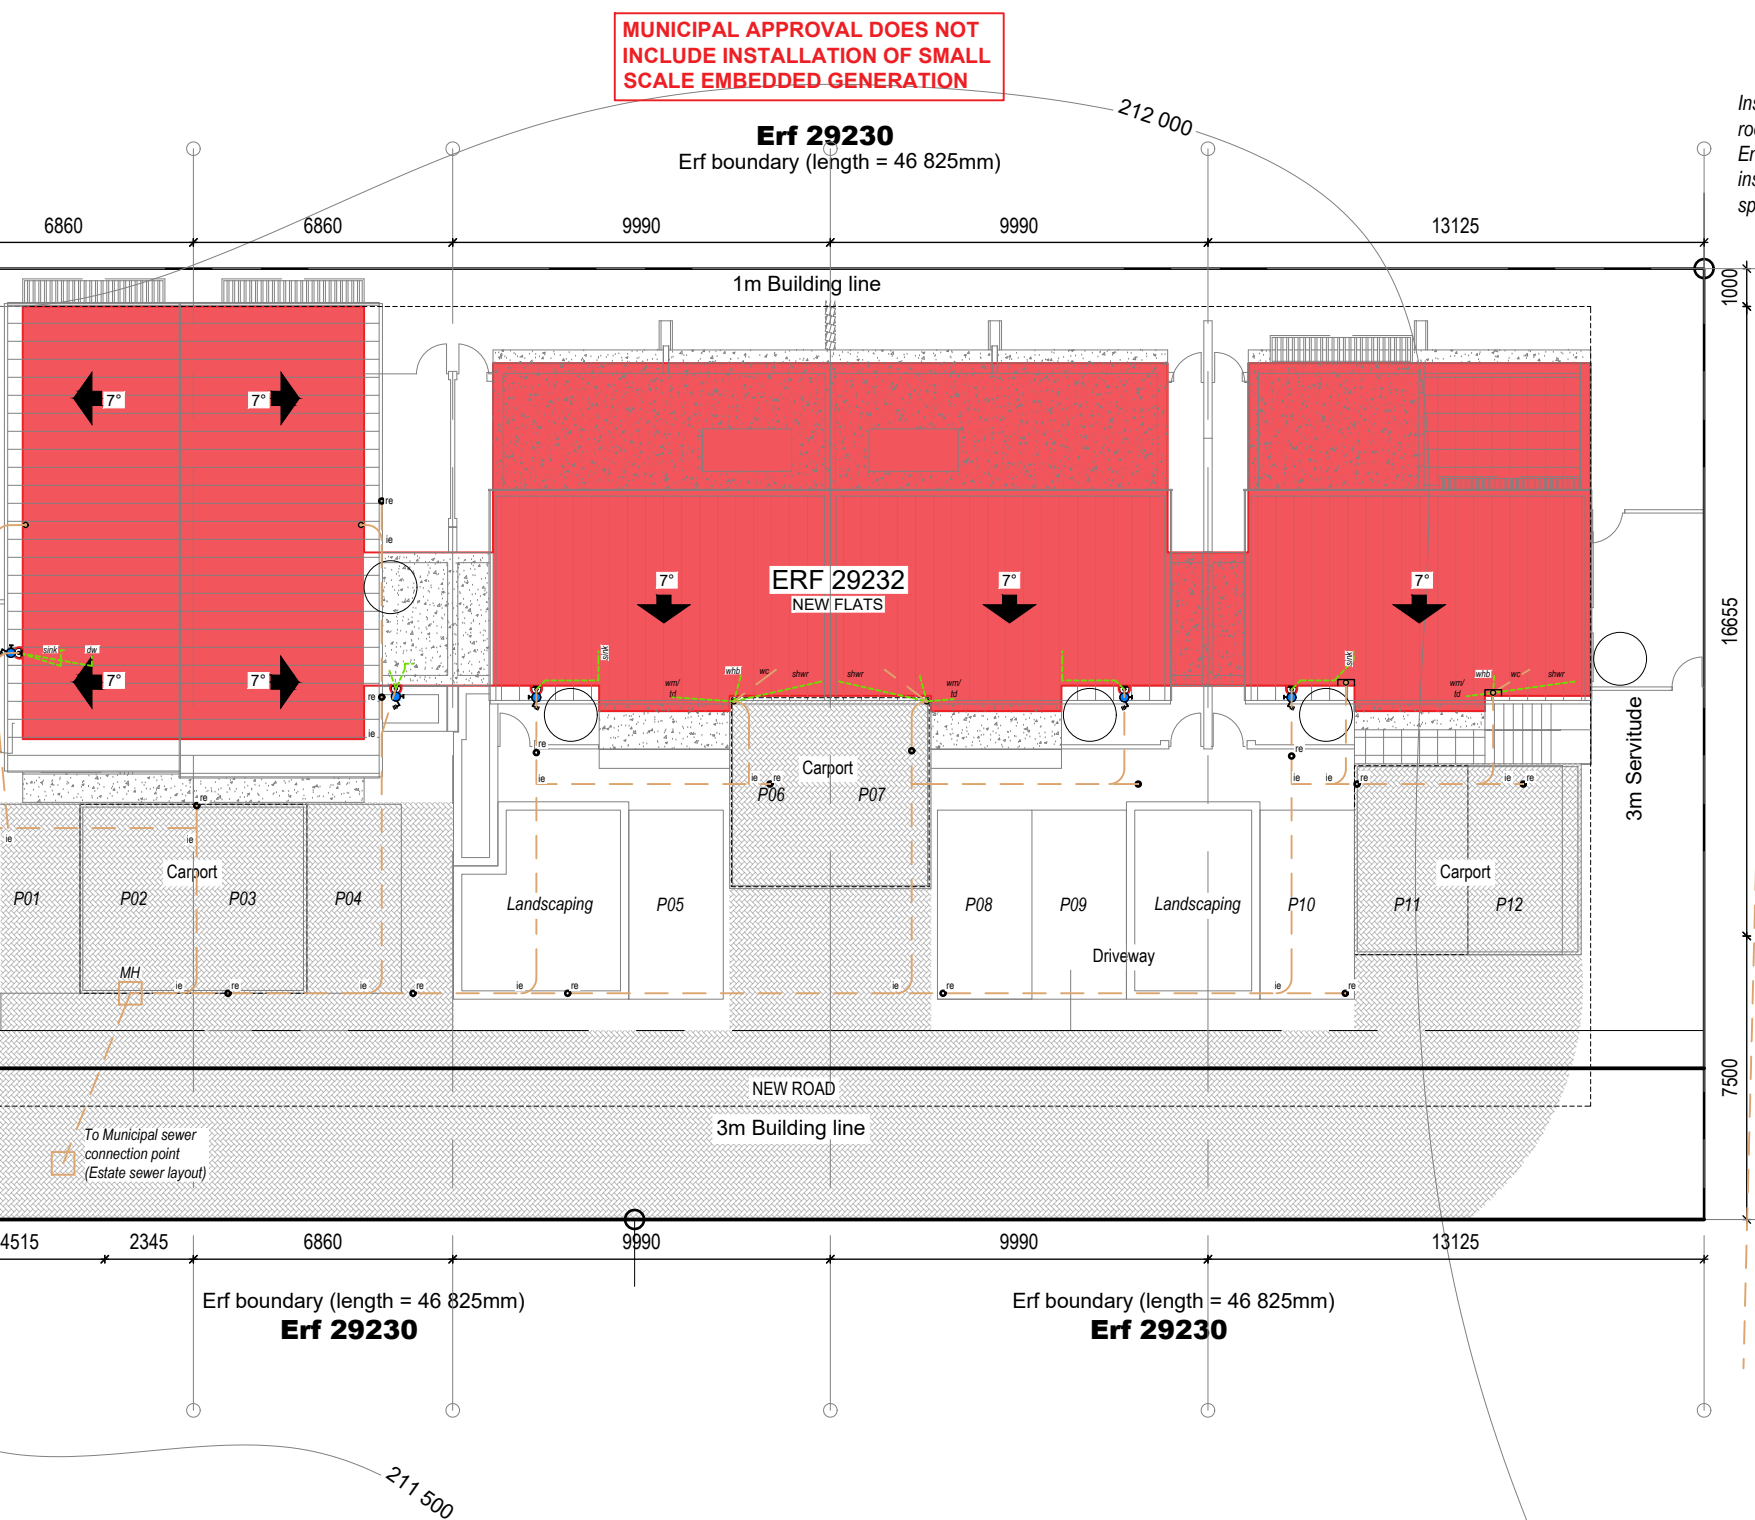

SITE PLAN
SCALE 1:200

GENERAL NOTES:

All drawings and measurements must be checked and verified before the ordering of materials or before any building takes place. Differences must be brought to the attention of the designer immediately. All work according to National Building Regulations and local authority rules. All building electrical and plumbing to comply with SANS 10400 regulations. The copyright on all drawings and designs are reserved. This drawing is to be read in conjunction with all relevant consultants drawings, details and specifications. Only the latest signed and approved drawings to be used. Never scale from this drawings.

NOTES:

PLEASE NOTE:

APPLICATION FOR ERF 29232 ONLY.

PROJECT TITLE:

KRAAIBOSCH WATERSIG

NEW RESIDENCE FOR ERF 29232, in the Township of George, Kraaibosch Park

APPROVED BY:	H&GW	DRAWN BY:	NFD	NOTE: THIS DRAWING IS FOR APPROVAL PURPOSES ONLY. IT IS NOT A CONSTRUCTION DOCUMENT.	
				STOREY:	
				Covered Dwelling	483.7m ²
				Covered Patio	Included
				Covered Entrance	Included
				Carports	75m ²
				Total Area	558.7m ²
				Erf Size	
					1178m ²

ENERGREEN
DESIGNS

KRAAIBOSCH - GEORGE - 6530
PO BOX 4703 FAX: 086 571 0935
EMAIL: energreend@gmail.com
PROFESSIONAL ARCHITECT
TECHNOLOGIST
REG. NO T0645 (SACAP)

DRAWING:

SITE PLAN, FLOOR PLANS & ELEVATIONS

SCALE: AS INDICATED

DATE: 2025/03/06

DRAWING NUMBER: ERF 29232 R2 - 1000