




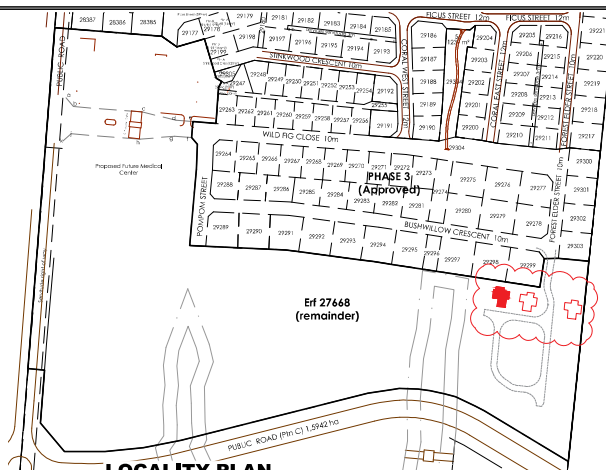


LOCALITY PLAN
SCALE 1:2000

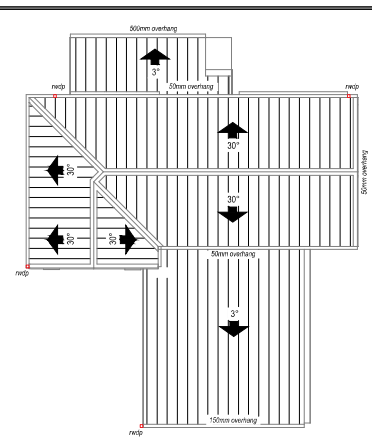


ROOF PLAN
SCALE 1:100

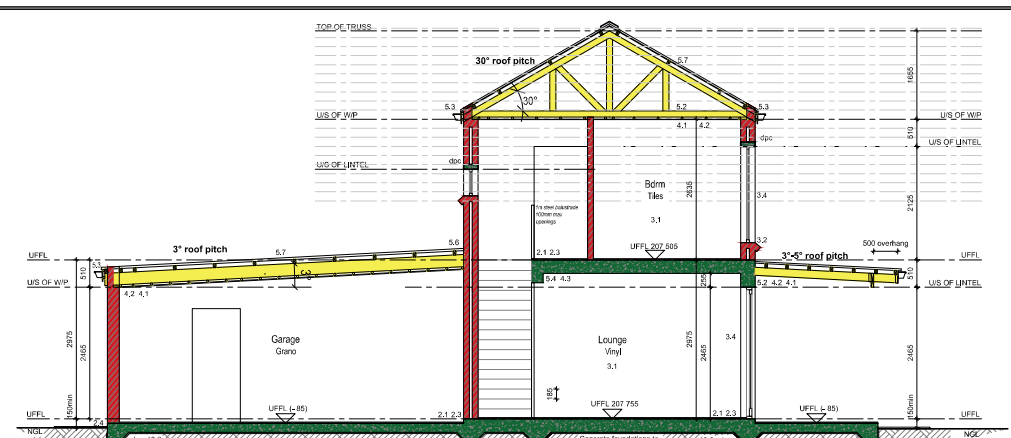


SECTION A-A
SCALE 1:50

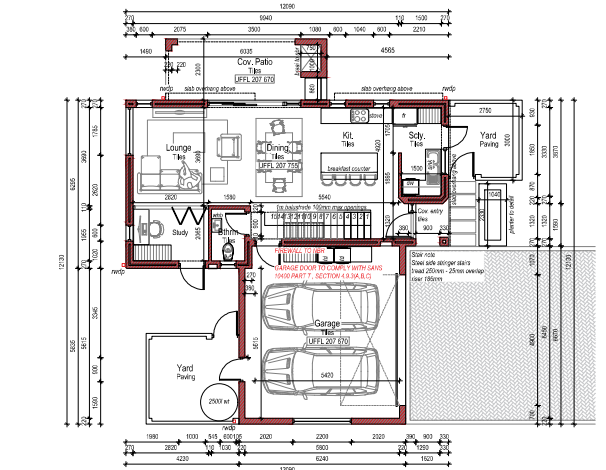


GROUND FLOOR PLAN
SCALE 1:100

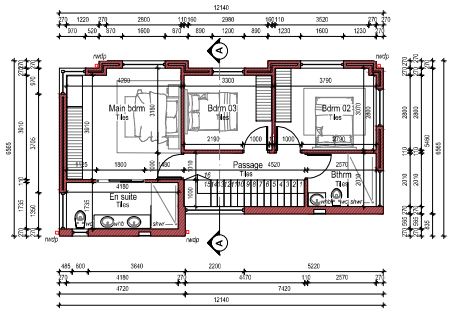


FIRST FLOOR PLAN
SCALE 1:100

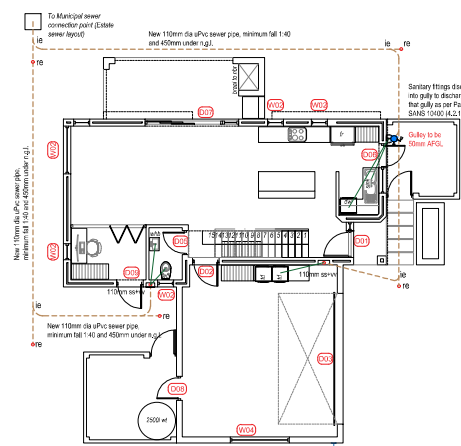

**GROUND FLOOR PLAN
DRAINAGE & REFERENCE PLAN**
SCALE 1:100

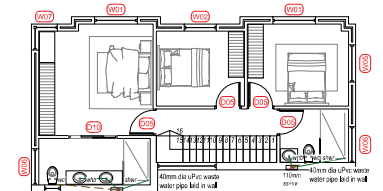


**FIRST FLOOR PLAN
DRAINAGE & REFERENCE PLAN**
SCALE 1:100

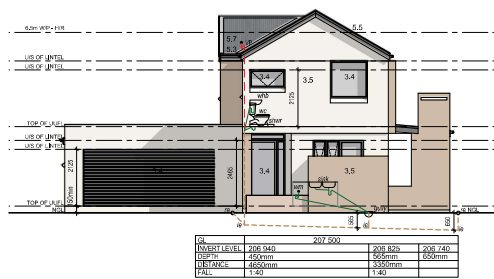


EAST ELEVATION
SCALE 1:100



NORTH ELEVATION
SCALE 1:100

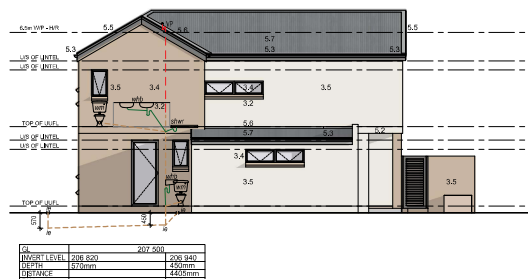

SOUTH ELEVATION
SCALE 1:100

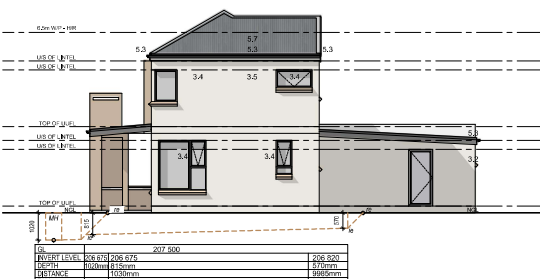

WEST ELEVATION
SCALE 1:100

GENERAL NOTES:

All drawings and measurements must be checked and verified before the ordering of materials or before any building work starts. Differences must be brought to the attention of the designer immediately. All work according to National Building Regulations and local authority rules. All building, electrical and plumbing to comply with SARS 10400 regulations. The copyright on all drawings and designs are reserved. This drawing is to be read in conjunction with all relevant conditions, drawings, details and specifications. Only the latest signed and stamped drawings to be used. Never scale from this drawing.

NOTES:

PLEASE NOTE:

APPLICATION FOR ERF 30661 (Type 2) ONLY.

PROJECT TITLE:

KRAAIBOSCH CREST

New Residence for ERF 30661, in George, Kraaibosch Park

APPROVED BY:

DATE:

DRAWN BY:

SCALE:

STORY:

AREA:

Storey: G/F	Area:
Cov. Dwelling	67m²
Garage	42.1m²
Cov. Patio	13.9m²
Cov. Entry	2m²
Storey: F/F	Area:
Cov. Dwelling	67.6m²
Total Area	192.6m²
Yard	—m²
Erf Site	360m²

ENERGREEN DESIGNS

KRAAIBOSCH - GEORGE - 6830
PO BOX 4703 FAX: 086 571 0935
EMAIL: energreen@energreen.co.za
PRACTICE: 10445 (SACAP)

DRAWING:

SITE PLAN, FLOOR PLANS & ELEVATIONS

SCALE:

DATE:

DRAWING NUMBER:

ERF 30661 TYPE 2 - 1000