



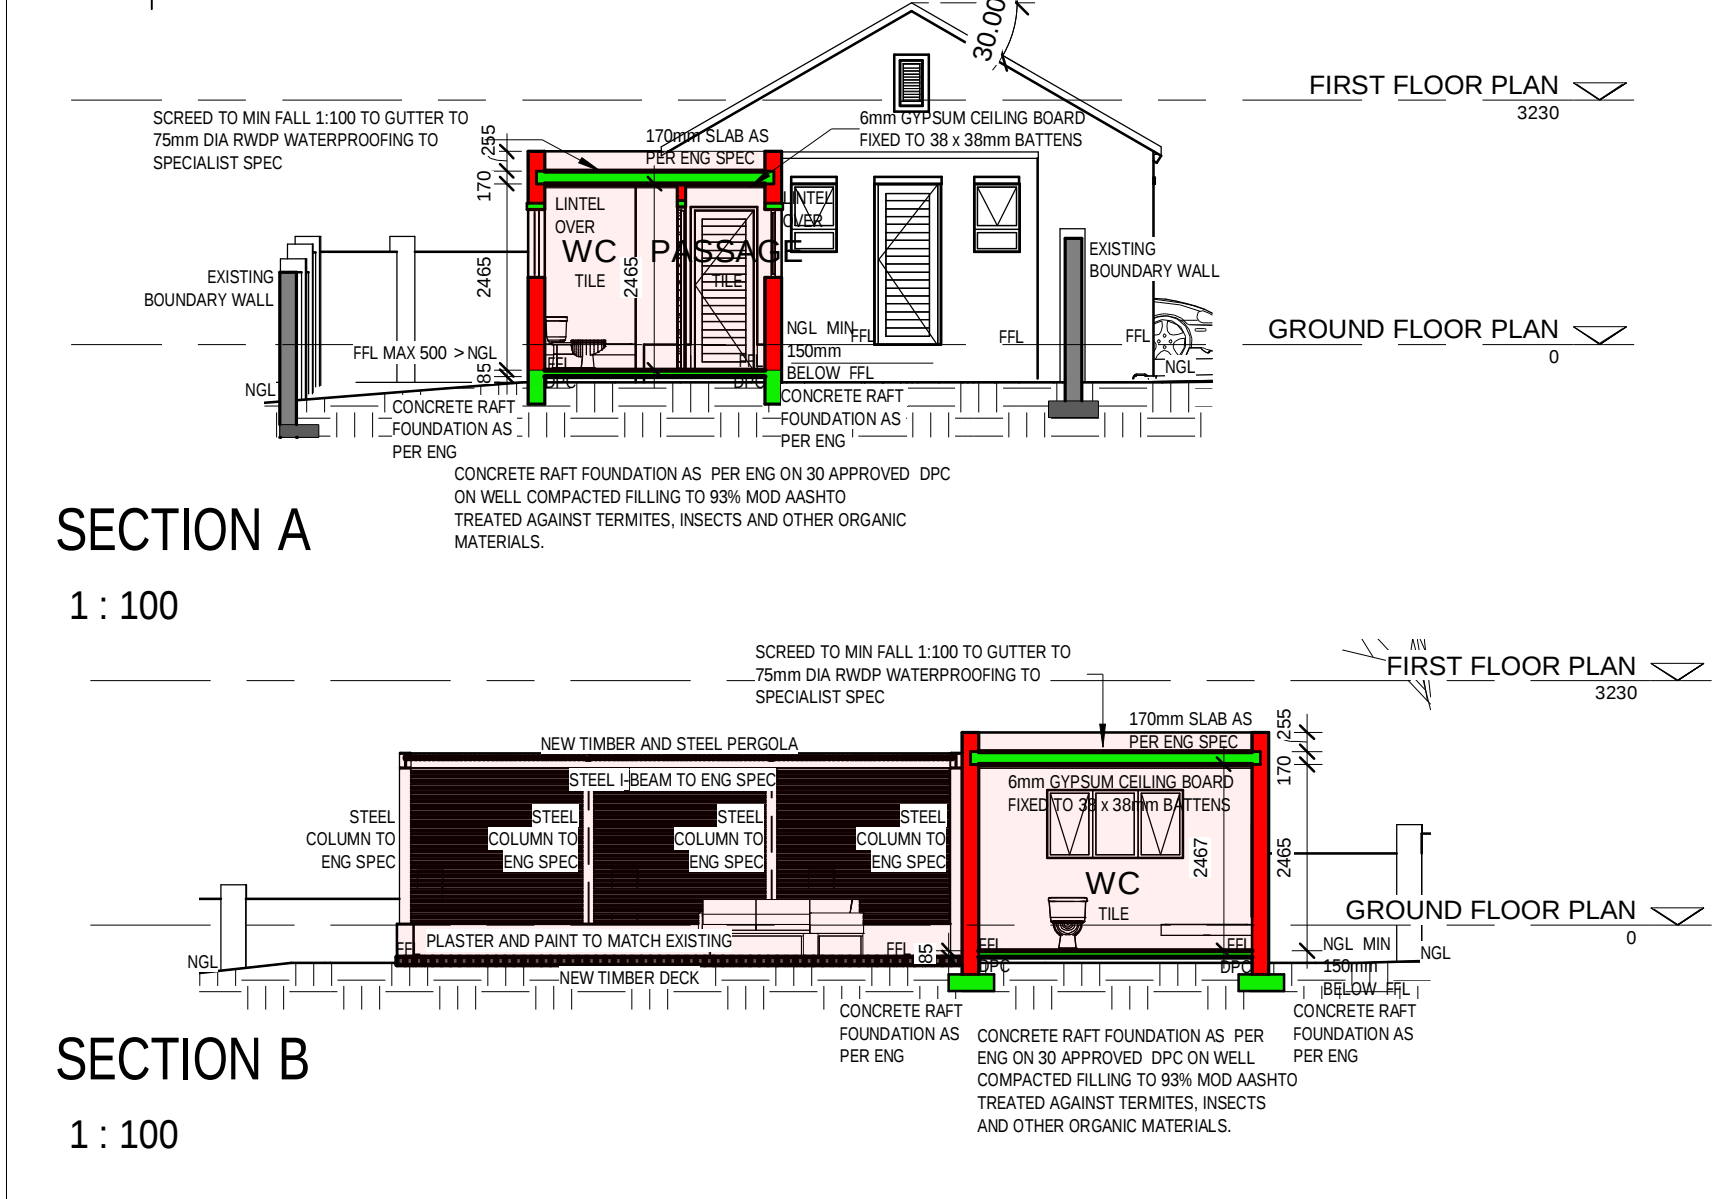

The technical drawing illustrates the design of a garden gate. The plan view (top) shows a rectangular gate with a total width of 1800 mm and a height of 2125 mm. The width is divided into three sections: two side sections, each 600 mm wide, and a central section 600 mm wide. The central section is labeled 'FIXED' and contains a horizontal slatted timber door. The side sections are labeled 'OPEN' and contain timber frames with diagonal bracing. The elevation view (bottom) shows the gate's height of 1800 mm and a width of 900 mm. It features a timber frame with horizontal slatted timber doors. The ground level is indicated by a dashed line labeled 'F.F.L.' (Finished Floor Level).

|                                                                                     |    |    |
|-------------------------------------------------------------------------------------|----|----|
|  |    |    |
| DOOR NO.                                                                            | D1 | D2 |
| QUANTITY                                                                            | 2  | 1  |

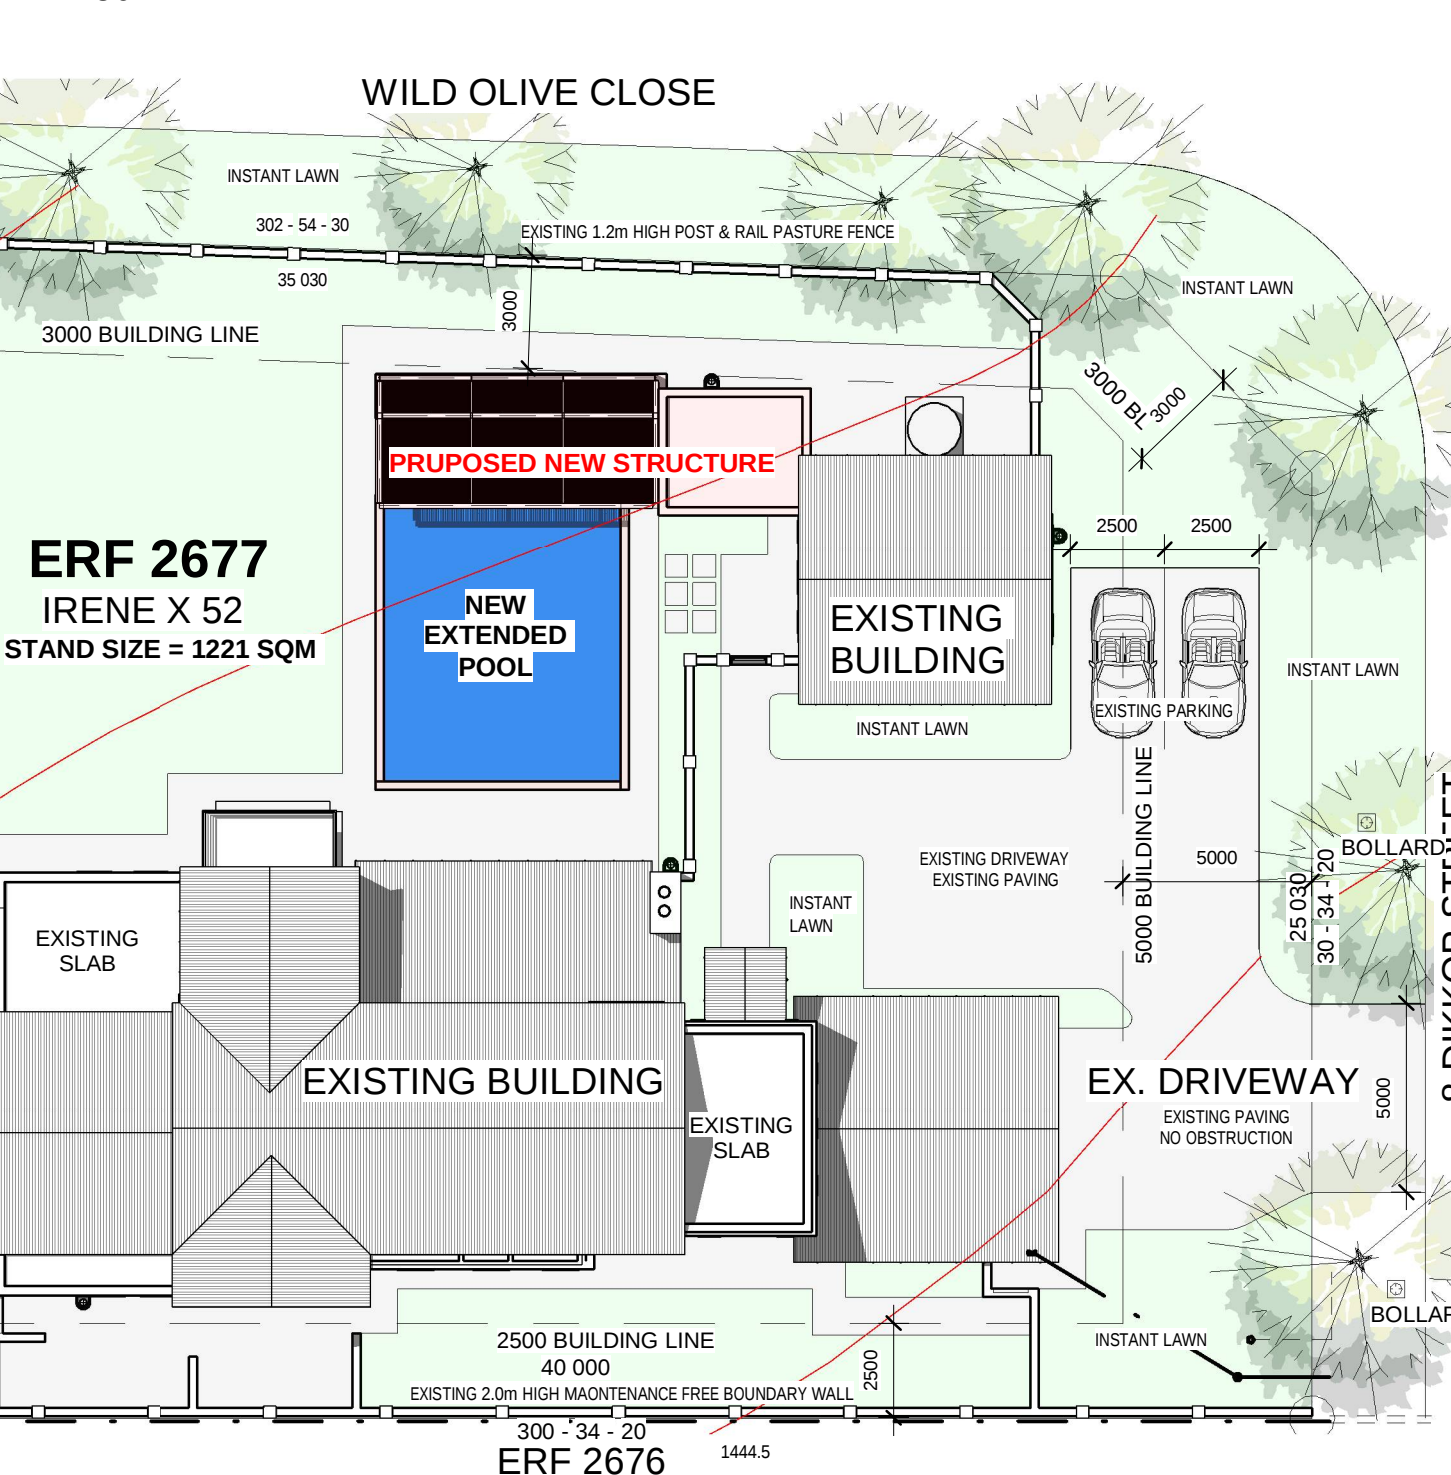

| REV | DATE | DESCRIPTION   | SIGNATURE  |
|-----|------|---|------------|
|     |      | 1. <u>EXTEND SWIMMING POOL.</u><br>2. <u>NEW BATHROOM AND STORAGE AREA</u><br>3. <u>NEW PORCH/L.A. AREA</u><br>4. <u>NEW ROMA AREA WITH DECKING.</u> | OWNER      |
|     |      |   | CONTRACTOR |
|     |      |   | ENGINEER   |
|     |      |   | ARCHITECT  |

**STUDIO ARCHITECTS CC**

**STUDIO ARCHITECTS CC** reserves the right to revise this drawing as it sees fit. If you are encouraged to contact the author of this drawing to check if this represents the latest revisions.

**DISCLAIMER NOTE**

In no event shall **STUDIO ARCHITECTS CC** be liable to any one for special, collateral, incidental, or consequential damages in connection with or arising out of the use of this drawing. This drawing is intended as a general reference source, accuracy, currency, completeness and relevance for your purpose, and you should obtain any appropriate professional advice relevant to the particular circumstances to be avoided.

You are encouraged to contact the author of this drawing if you have any questions regarding information here on.

**Derick Britz**  
**Or 415 9981**  
**Pr Arch 6678**

**Gauteng**  
**P.O. Box 9329**  
**Centurion**  
**0046**

**Tel: 012 - 663 3371**  
**Fax: 086 590 5805**

|                                               |                       |
|-----------------------------------------------|-----------------------|
| DWG TITLE: <b>GROUND AND FIRST FLOOR PLAN</b> |                       |
| DATE: <b>14 JUNE 2023</b>                     | DRAWN BY: <b>EB</b>   |
| DESIGN BY: <b>DB</b>                          | SHEET SIZE: <b>A1</b> |
| DWG NUMBER: <b>S 23 01 100</b>                | REVISION :            |