


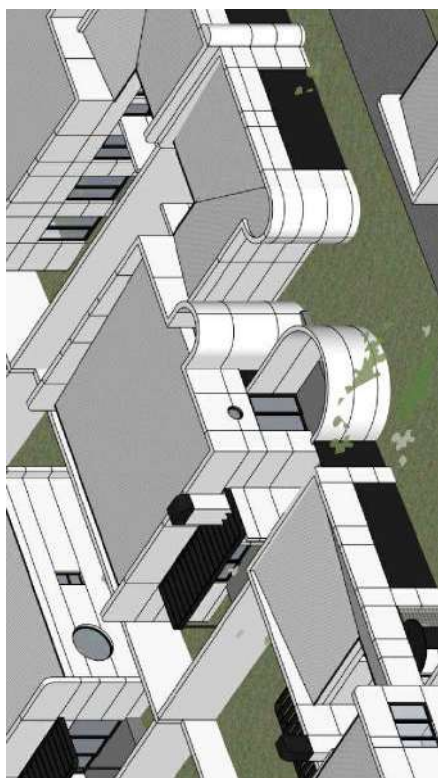

Single Storey


110m² Built Area

44m² Double Garage
13m² Covered Terrace

167m² Total Built Area

6m² Open Drying Yard

SITE NUMBER & AREA - ROOIKRANS CLOSE

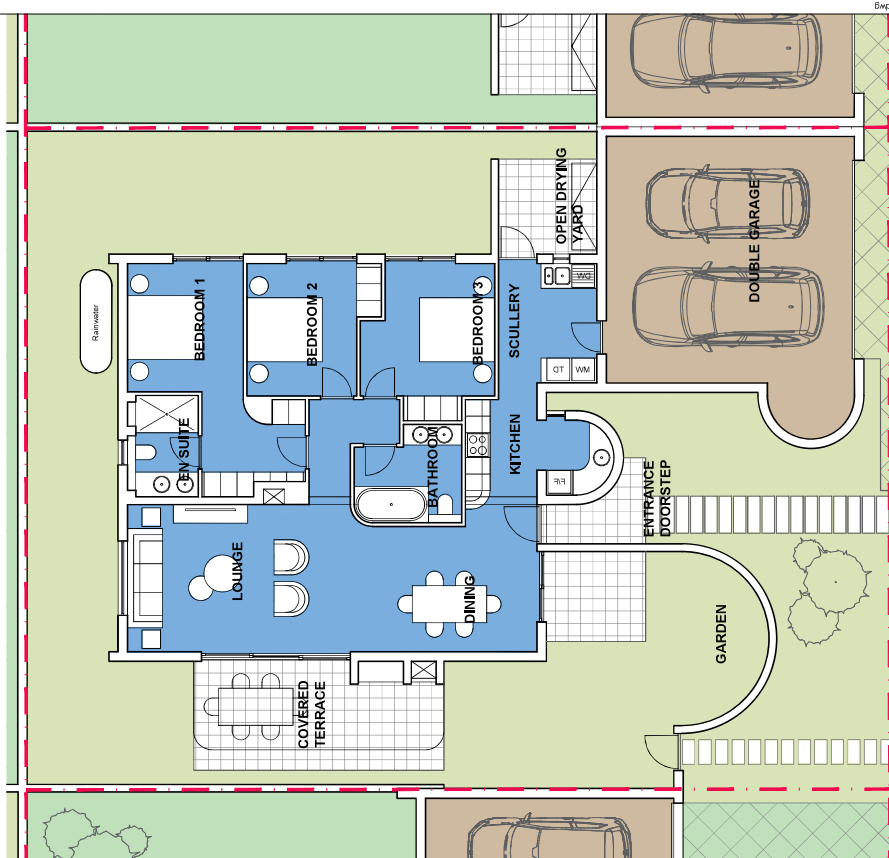003 - 334m² - Open Site Area Remaining - 167m²

Ground Floor Plan (Scale 1:100 @ A3)

(Scale 1:100 @ A3)

**RobertSilke
&partners**

Robert Silke & Robert McGiven in partnership

Robert Silke is a registered PrArch with SACAP - Reg. No. 20900
Robert McGiven is a registered PrArch with SACAP - Reg. No. 6934

Project Title:
ARBOUR ESTATE
GEORGE, WESTERN CAPE

Drawing Title:

Typical Type A5
Roofing Close
Ground Floor

Drawing Scale:

1:100



arbour
NATURE ESTATE


SIGNATURA

Initial Here