


ERF 211

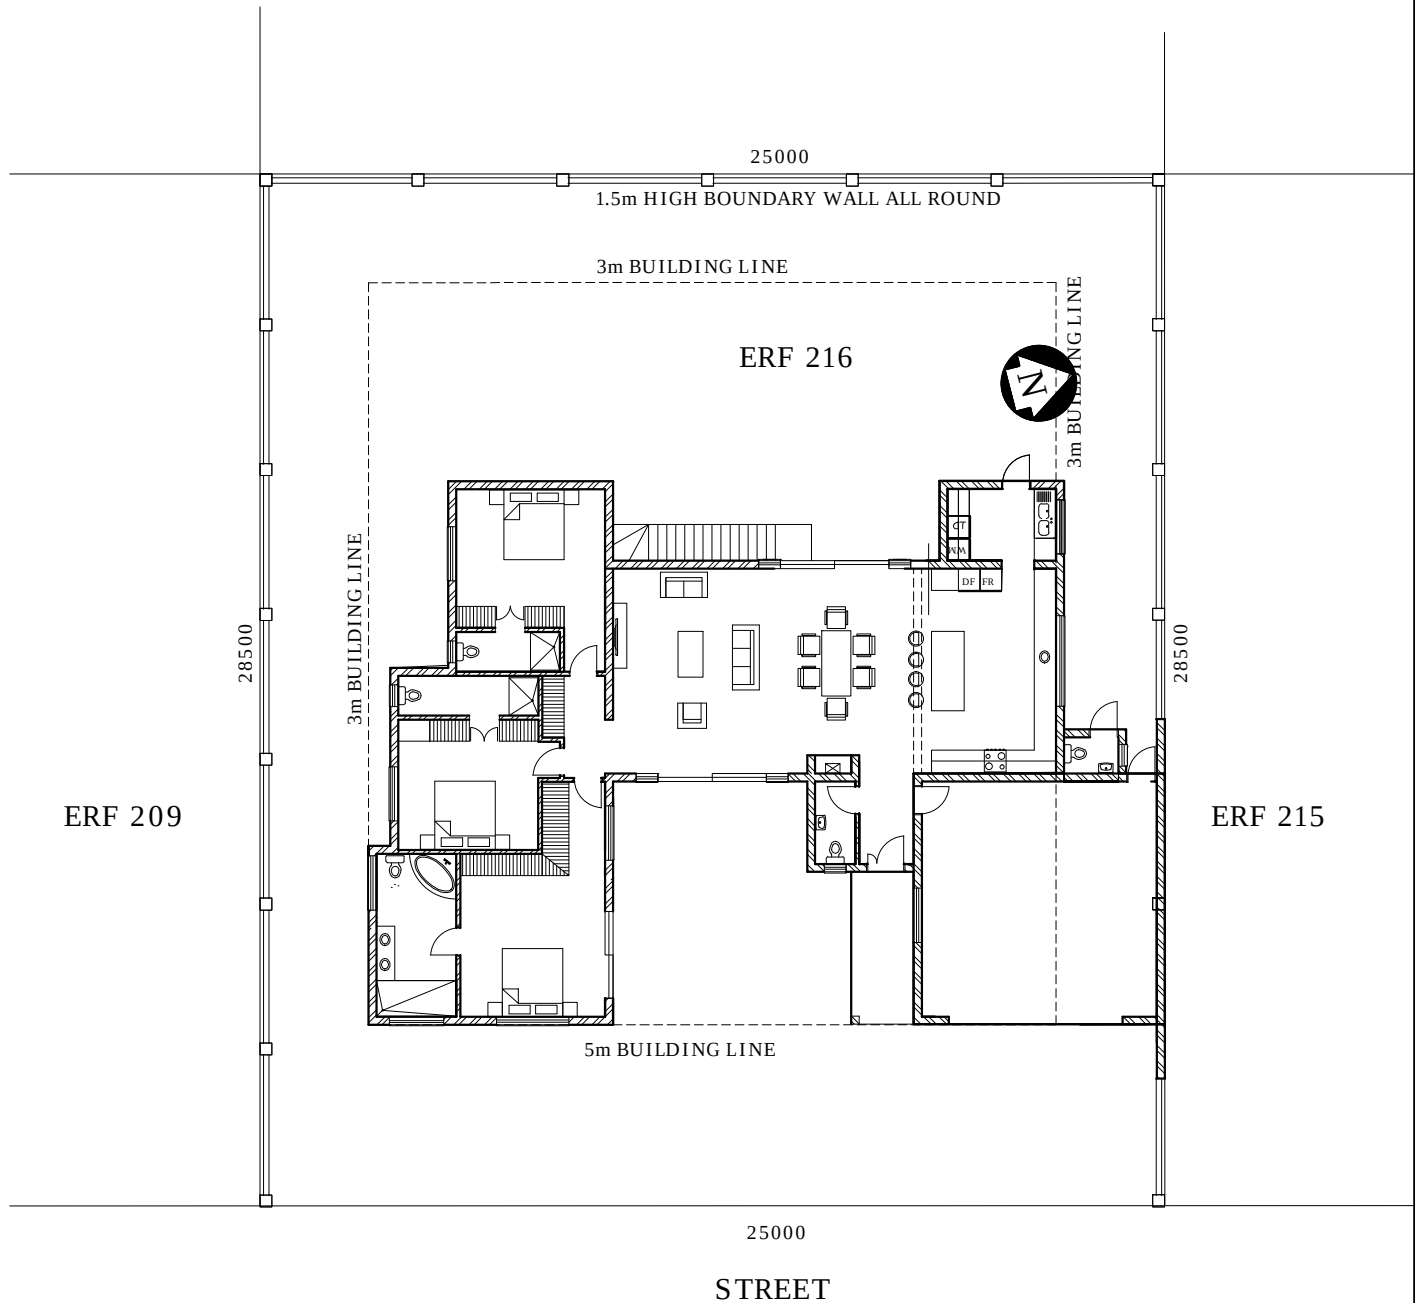

AREA OF ERF - 712.5sqm
AREA OF DWELLING - 177.07sqm
AREA OF GARAGE - 48.07sqm
TOTAL AREA - 225.14sqm



REVISION:

DWG. NO.

RB010325

SCALE:

1:200

DATE:

03/2025

CLIENT:

R. BRAND

TITLE:

PROPOSED DWELLING ON
ERF 216 ROSSMUND
SITE PLAN