



FLOOR PLANS




GROUND FLOOR

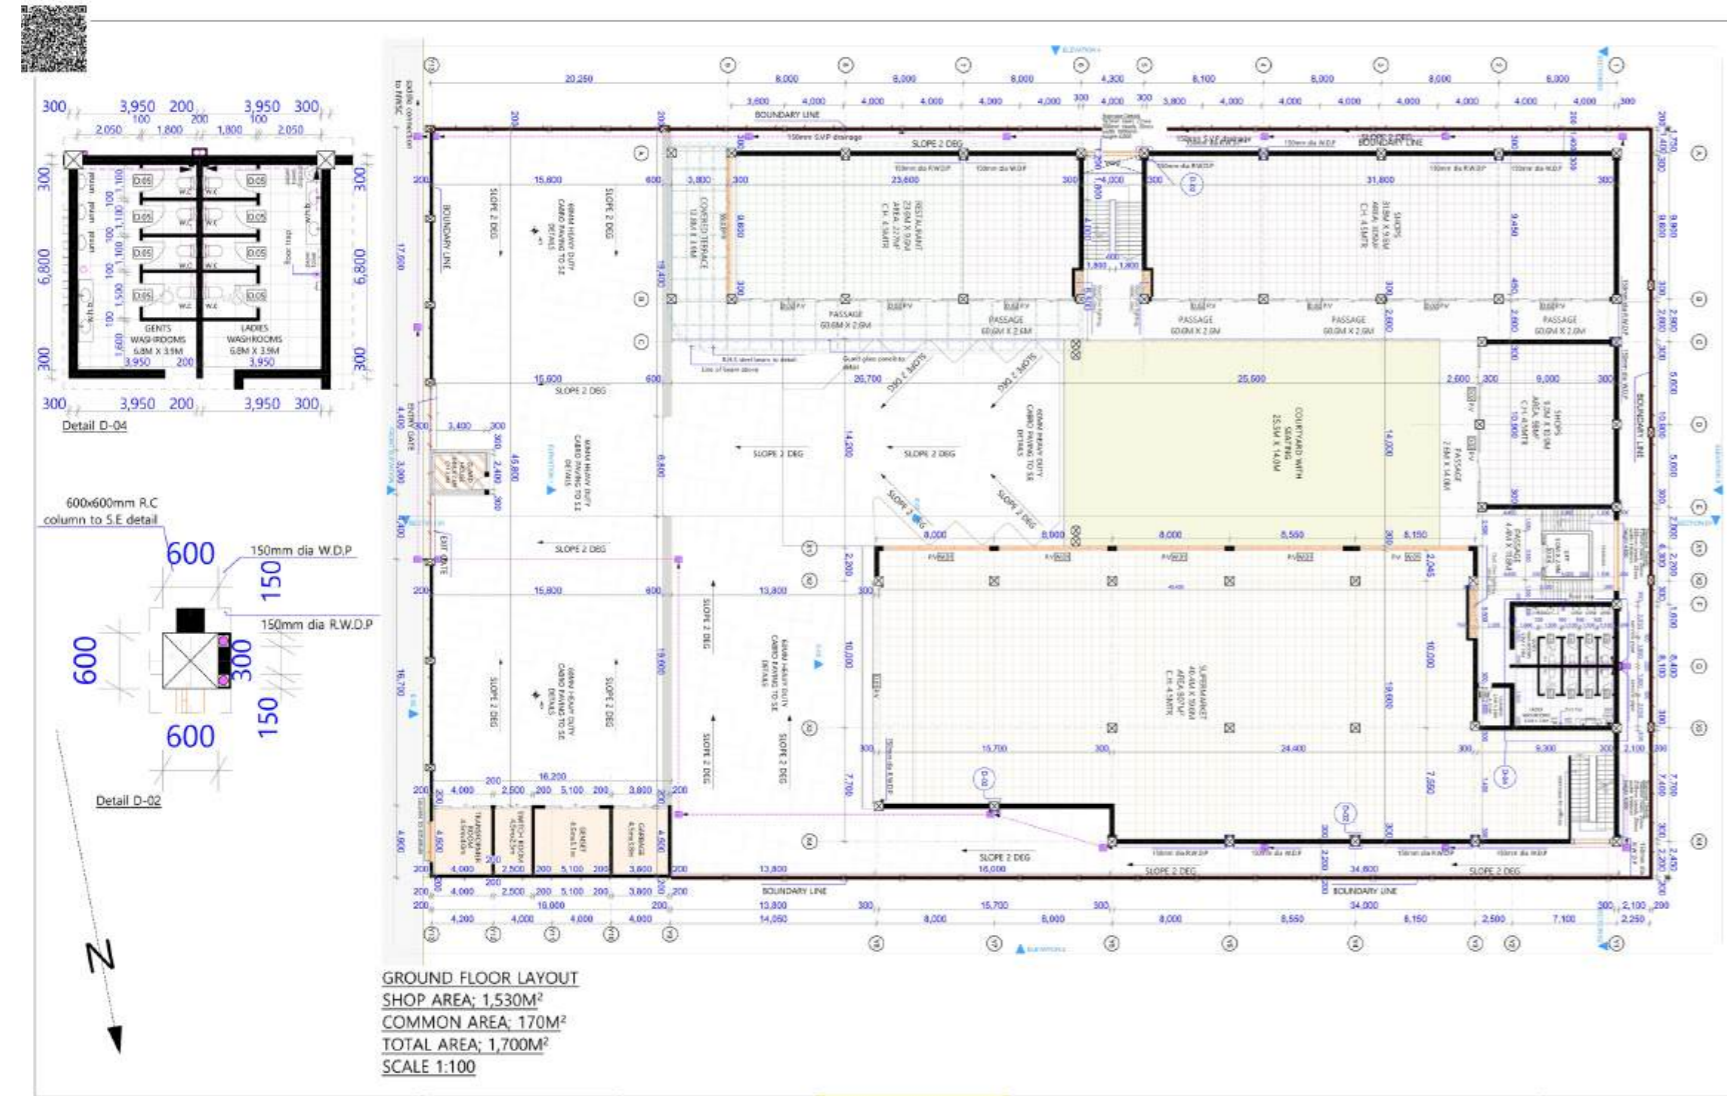


FIRST FLOOR

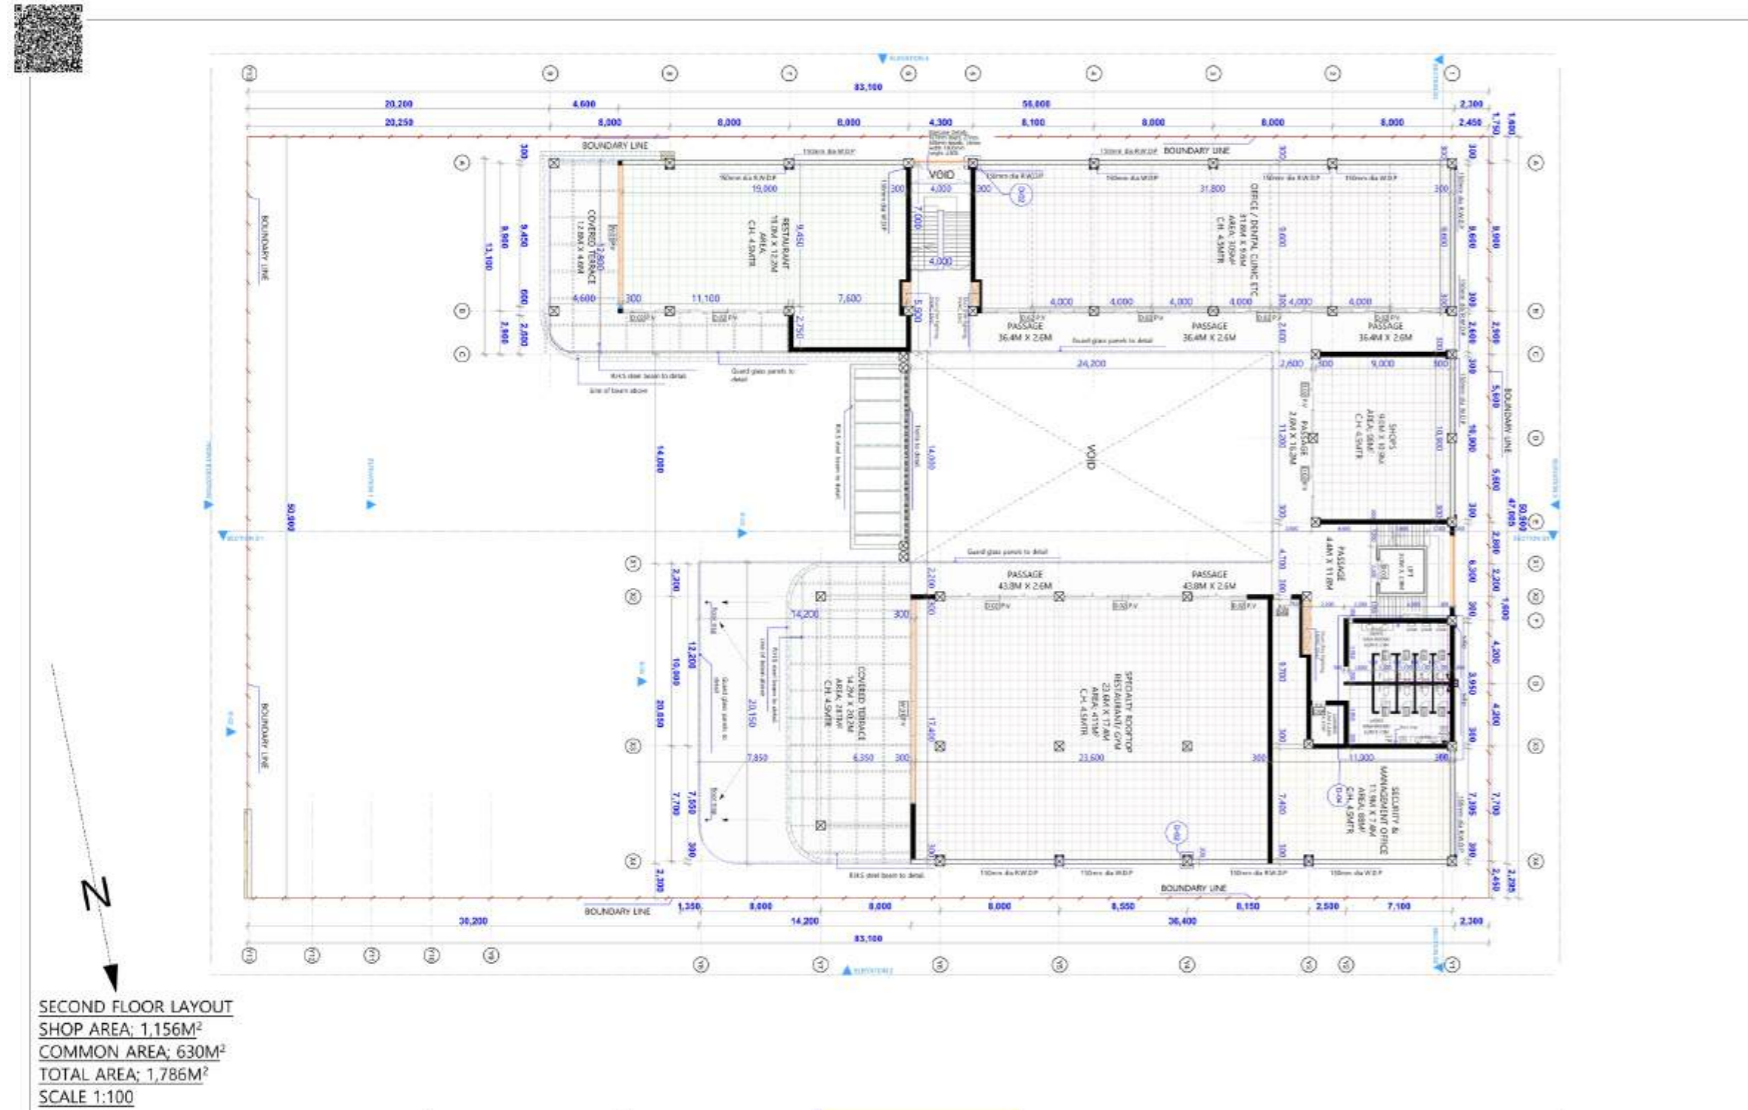

SECOND FLOOR

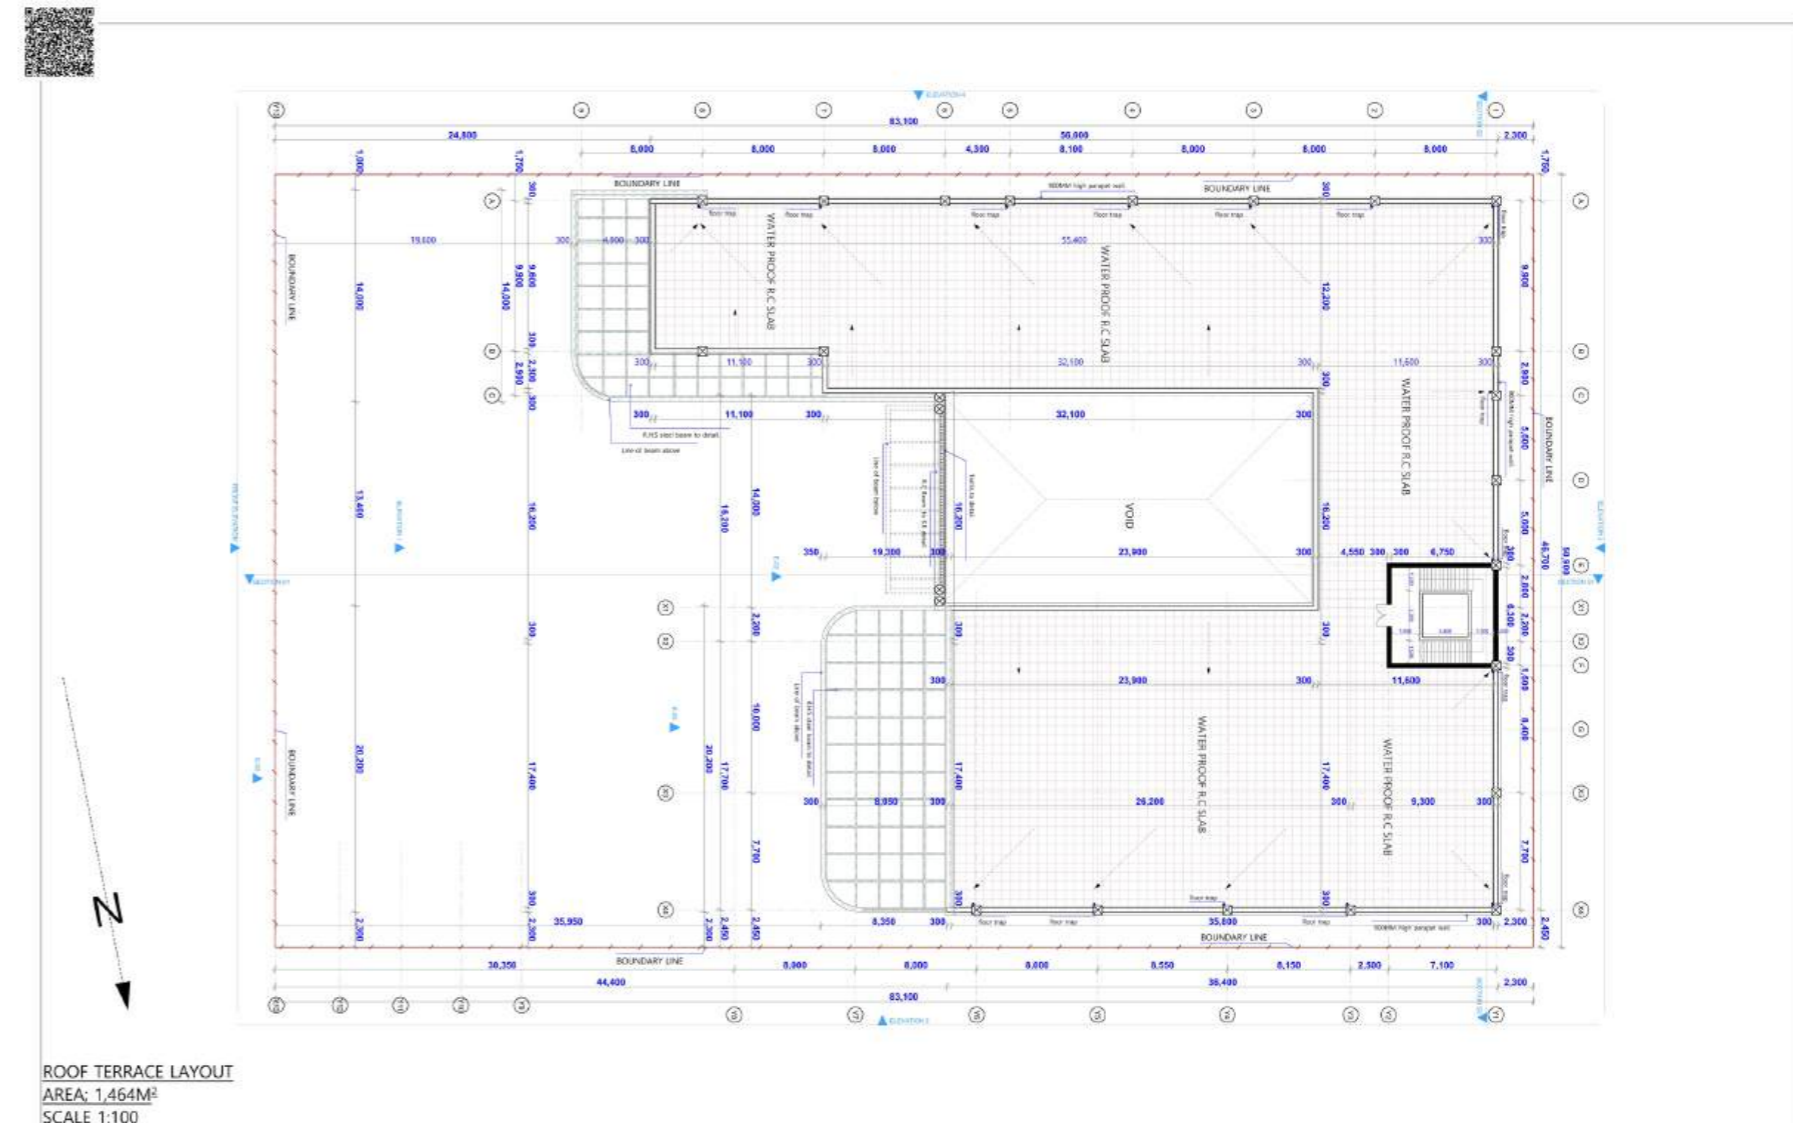

ROOF TERRACE

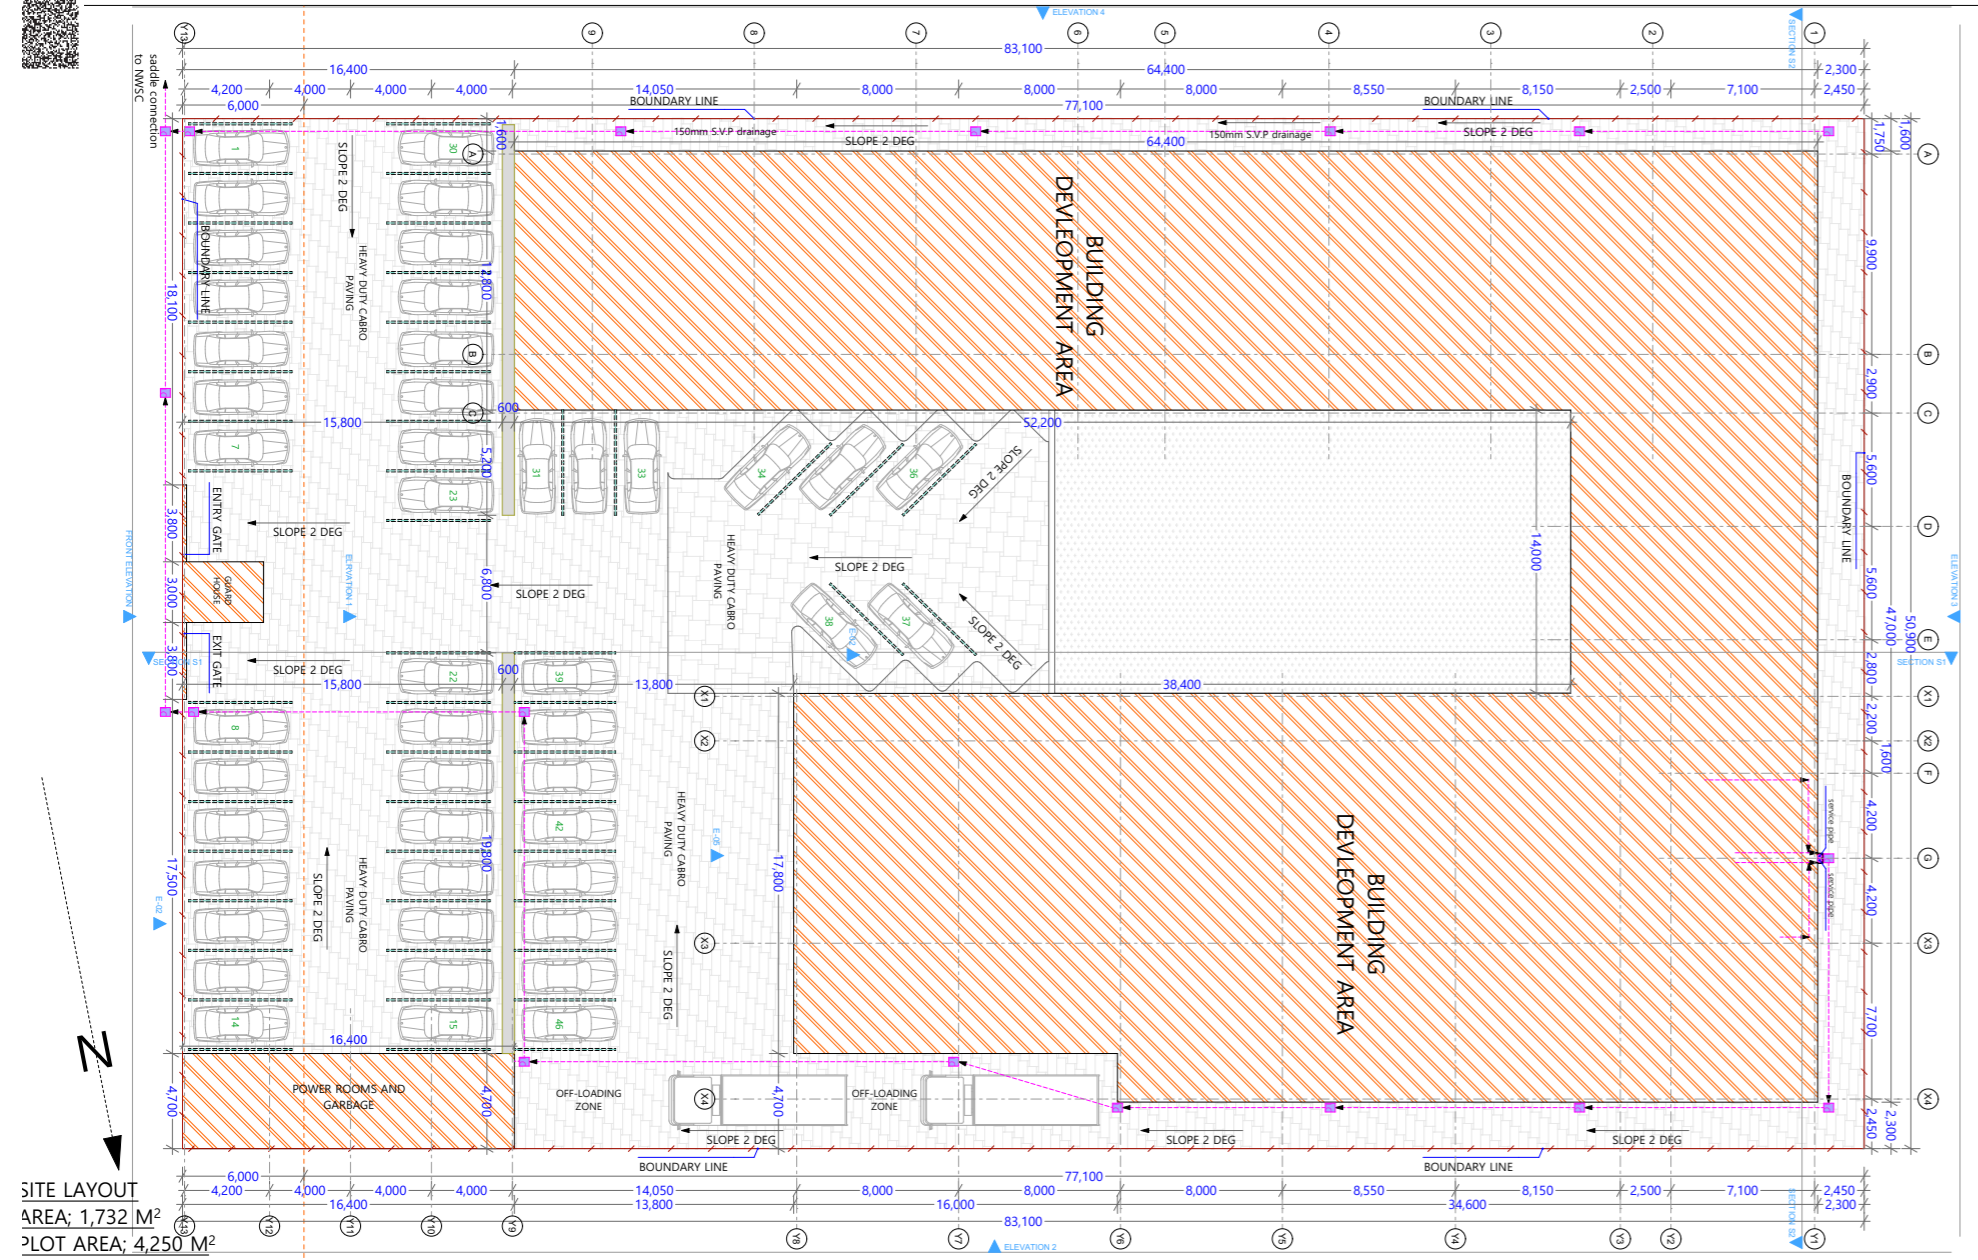

SITE LAYOUT
 AREA; 1,732 M²
 PLOT AREA; 4,250 M²
 SCALE 1:100

SITE PLAN



HOOKWOOD SQUARE

Premier Shopping Centre in Brookside

CONTACTS

0707723993

0721895720

0707885776

*Particulars not guaranteed

