

Single Storey


- 108m² Built Area
- 42m² Garage
- 12m² Covered Terrace

- 162m² Total Built Area

- 6m² Open Drying Yard

SITE NUMBER & AREA - CYCAD CLOSE

13 - 289m² - Open Site Area Remaining - 127m²

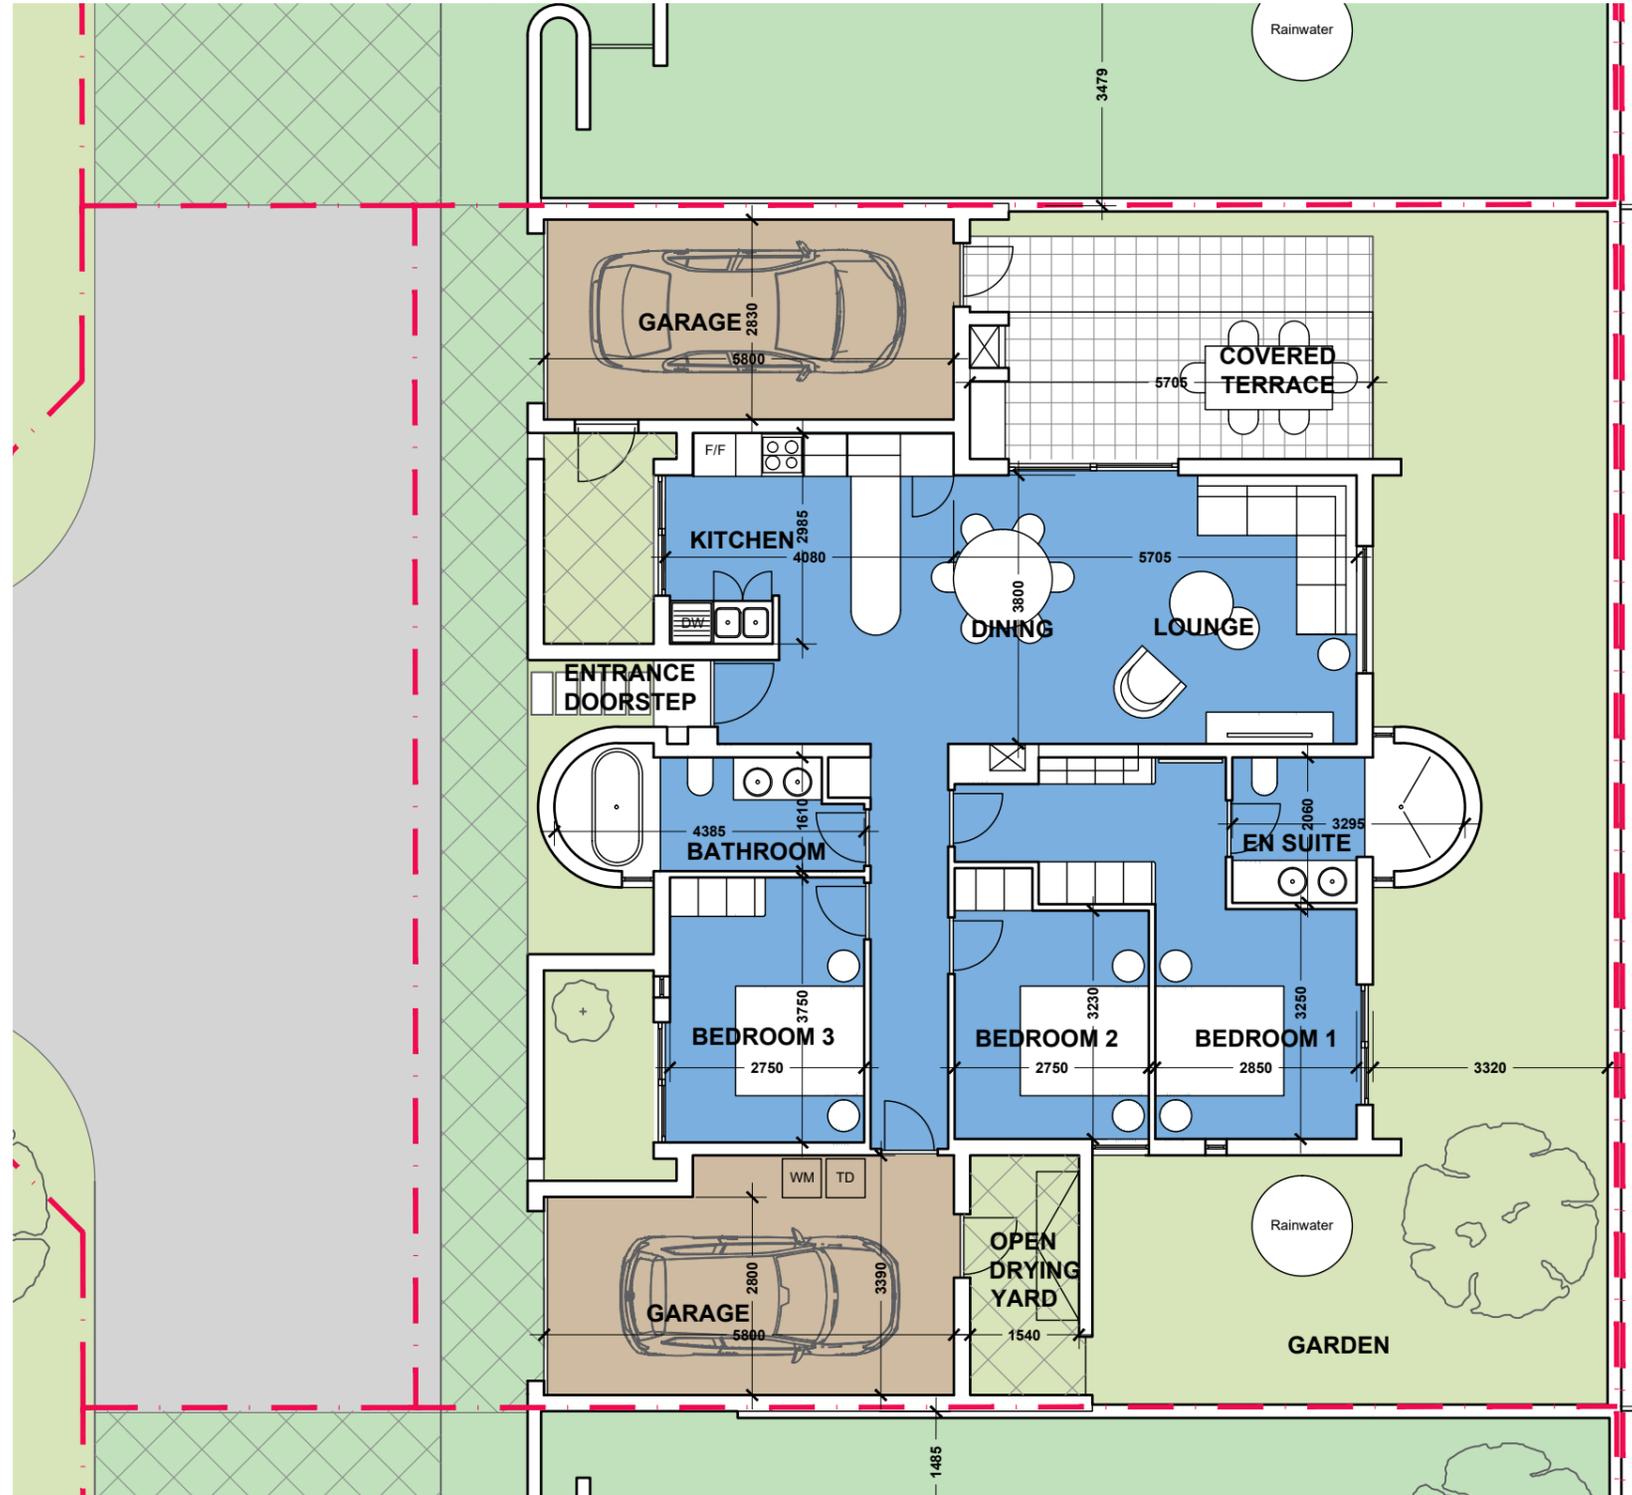

Ground Floor Plan (Scale 1:100 @ A3)

ANNEXURE C

Project Title:
**ARBOUR ESTATE
 GEORGE, WESTERN CAPE**

Drawing Title:
**Typical Type A2
 Cycad
 Ground Floor**

All work to be done from figured dimensions only. All work must comply with the SABS SANS 10400, the SA National Building Regulations and relevant SA National Standards. All dimensions and levels to be confirmed on site prior to the commencement of work, before producing shop drawings or manufacturing of any component, and on site before ordering of any component. All dimensional discrepancy to be reported to Robert Silke & Partners. Information contained in this drawing remains the intellectual property of Robert Silke & Partners and is subject to copyright

Drawing Scale:
1:100

**Robert Silke
 & partners**

Robert Silke & Robert McGiven in partnership
 Robert Silke is a registered PrArch with SACAP - Reg. No. 20900
 Robert McGiven is a registered PrArch with SACAP - Reg. No. 6934

[Signature]
SIGNATURA

arbour
 NATURE ESTATE