
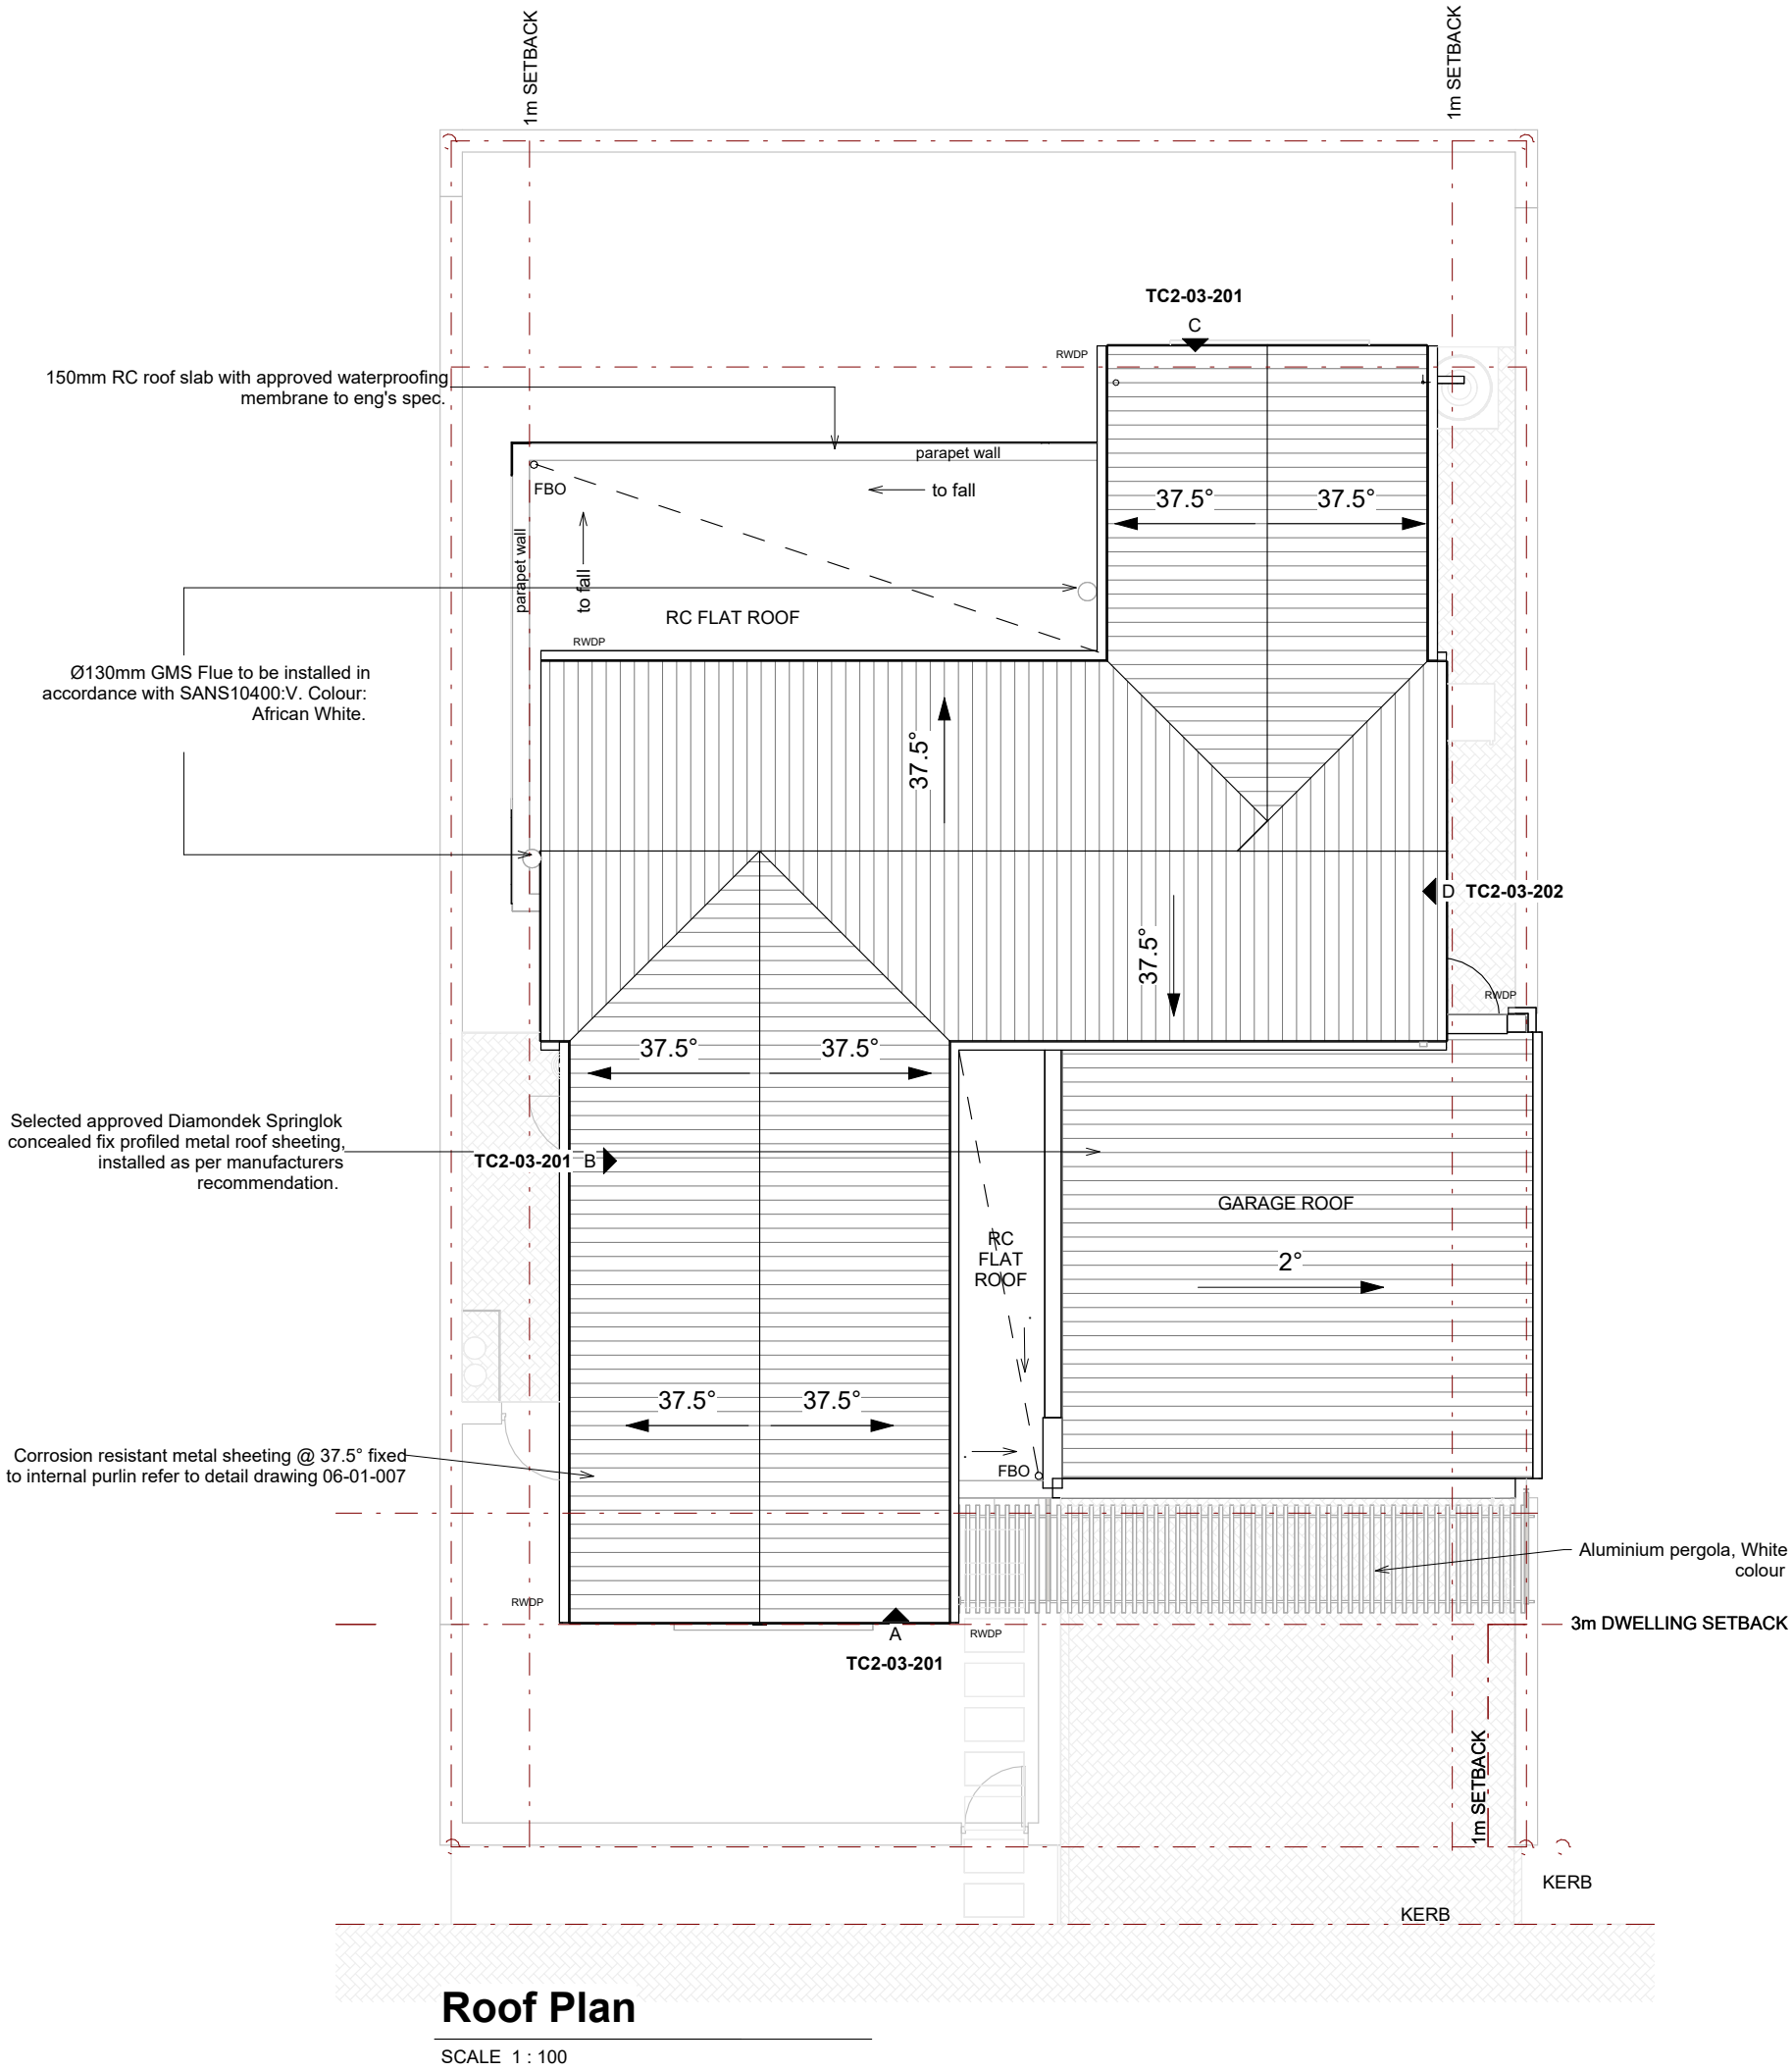


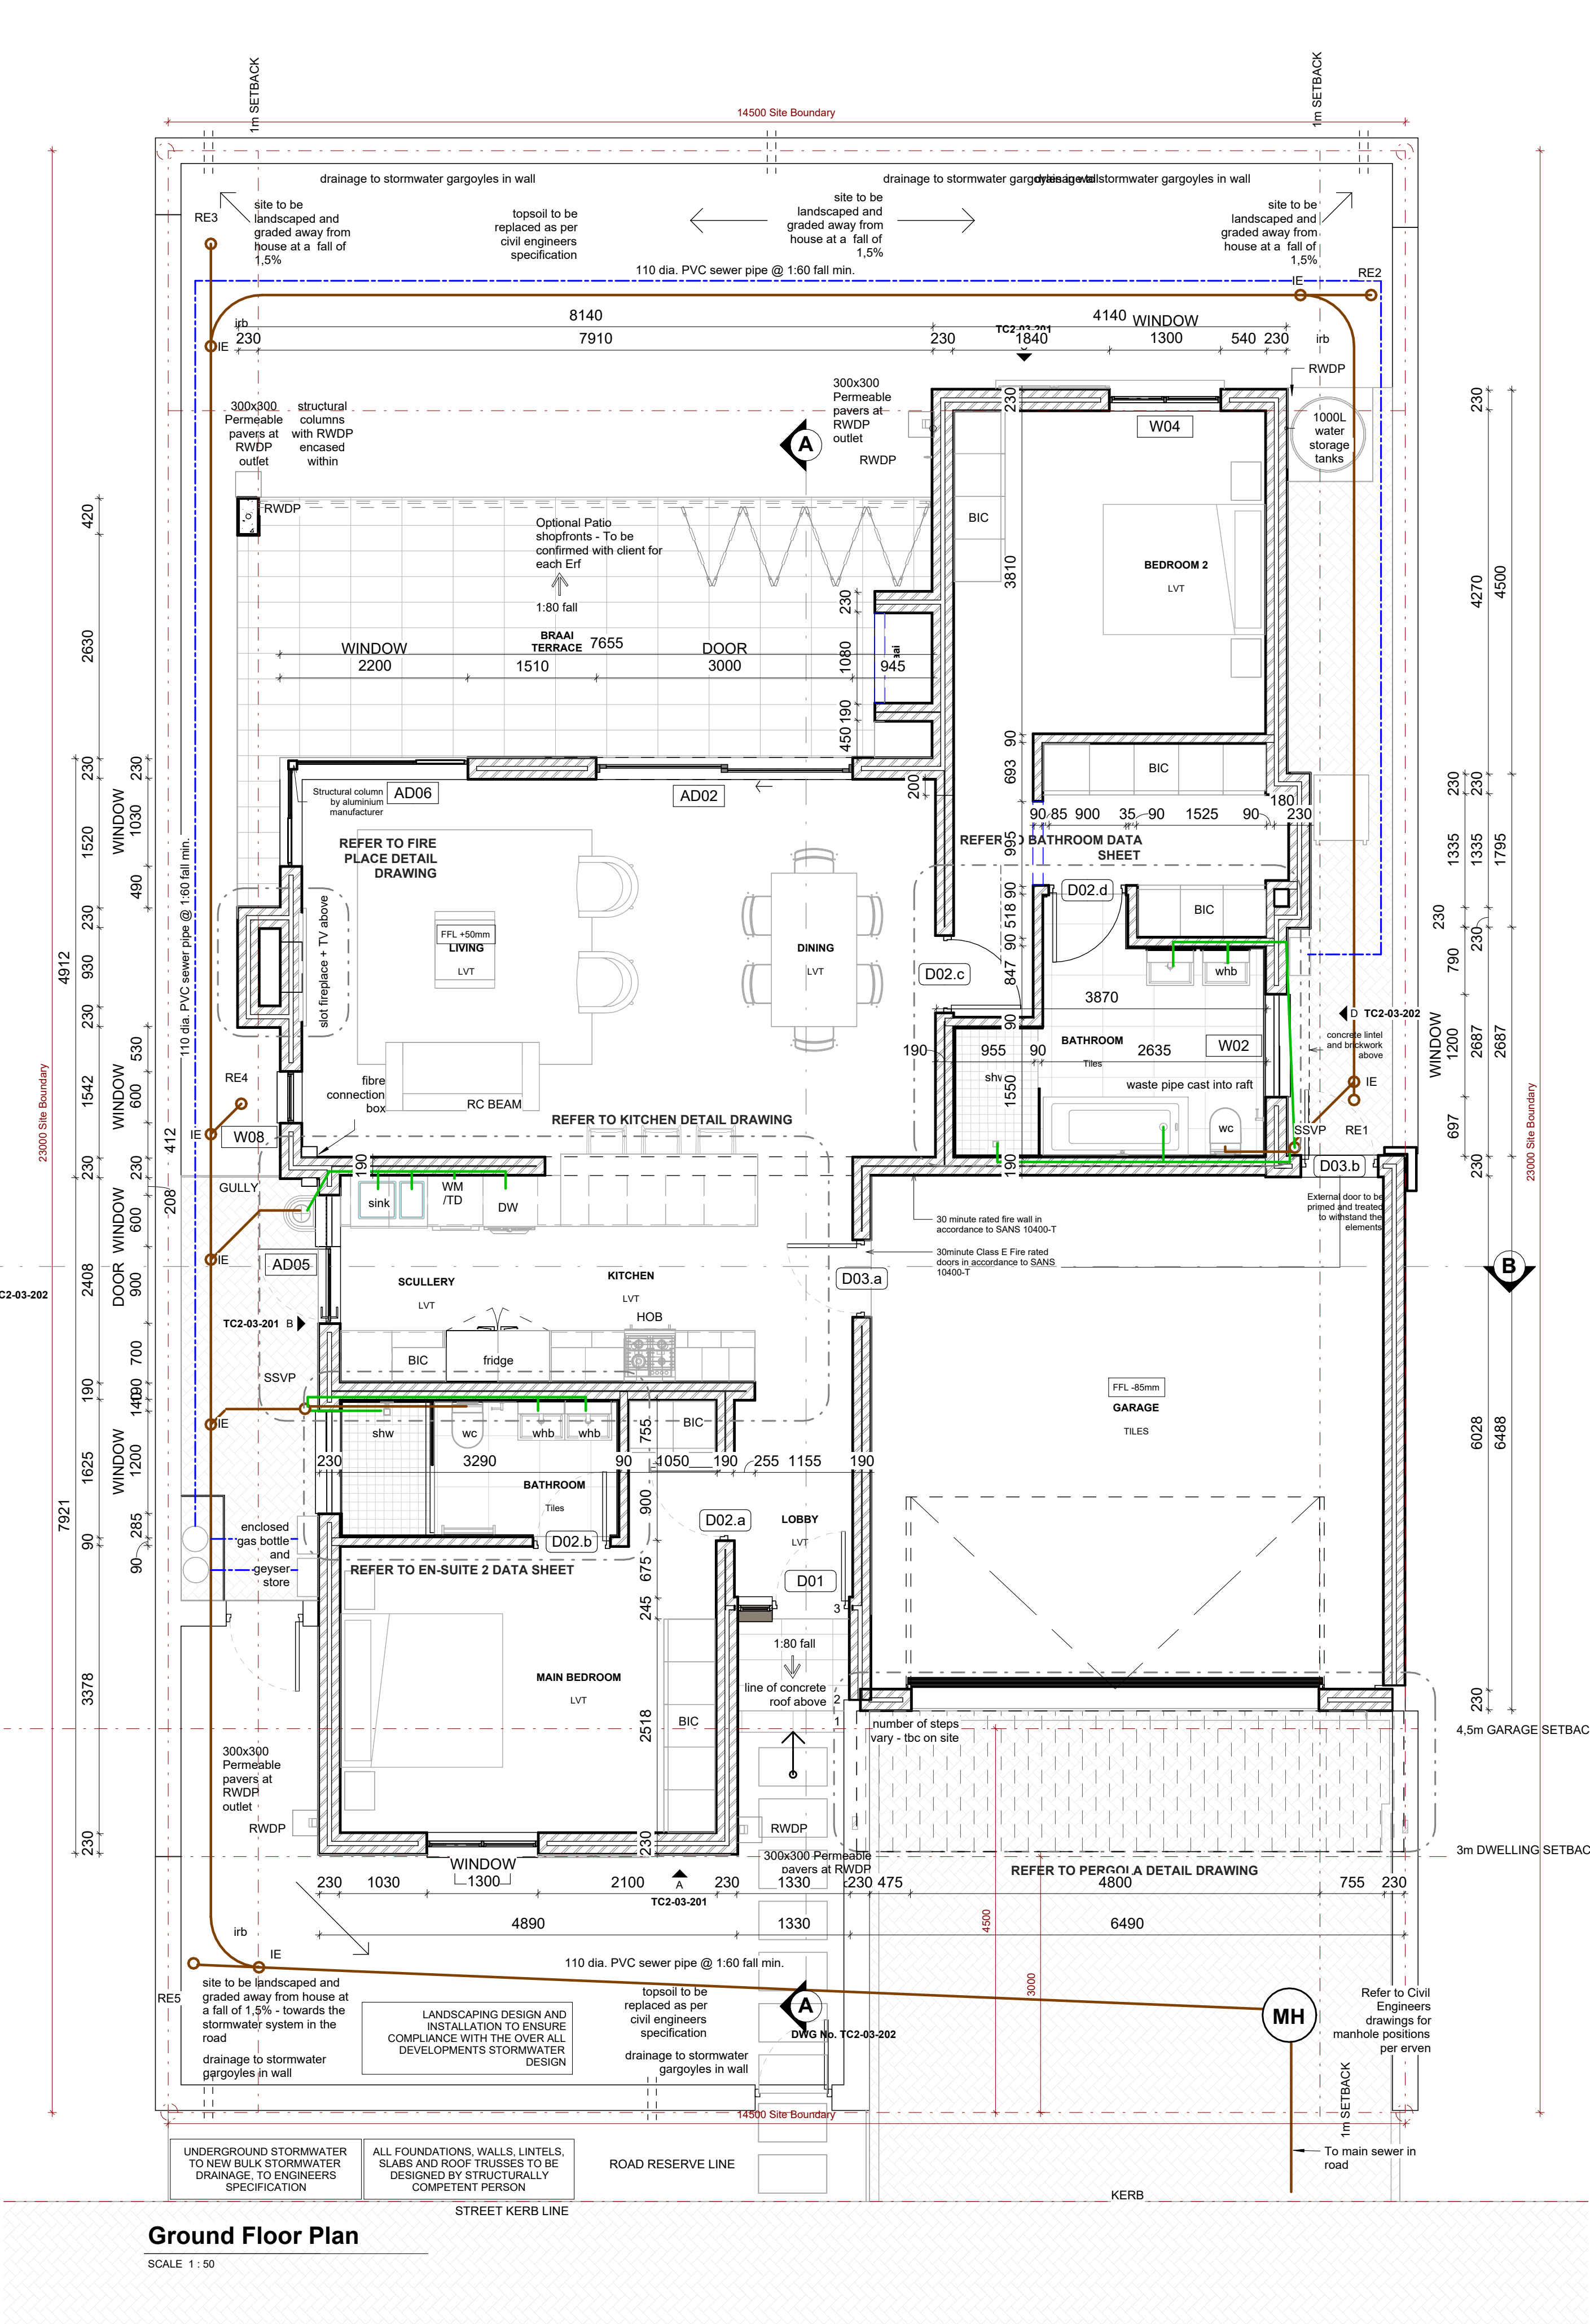

notes

- the design on this drawing is copyright and remains the property of dhk
- all work is to be carried out in accordance with the N.B.R. SANS 10400 and applicable authority regulations
- the scaling of this drawing for construction purposes is not permitted
- all dimensions and levels are to be confirmed on site prior to construction
- any discrepancies are to be reported to dhk immediately
- dhk accepts no responsibility for errors resulting from misinterpretation of this drawing

revisions	rev	date	description	name
A	260318	Type C2 issued		ZP

Issued for
INFORMATION
260318

VANTAGE
PROPERTY

ABCD-DHK-AR_TC2-20-201

dhk architects (Pty) Ltd
66 waterkant street
old cape quarter, cape town
tel: +27 (0) 21 421 6803
fax: +27 (0) 21 421 0670
email: hello@dhk.co.za
reg no: 1998/020807/07

project
Springfield Estate
George

client
Springfield Estates (Pty) Ltd

drawing
House Type C2
General Arrangement Plan
Ground Floor Plan & Roof Plan

project number	22039	drawing number	TC2-20-201 A
first issue	01/27/26	scale	As indicated @ A1

2026/03/18 13:36:54