
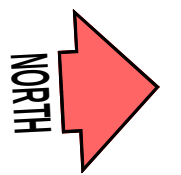


SECTION A

SECTION B

SECTION C

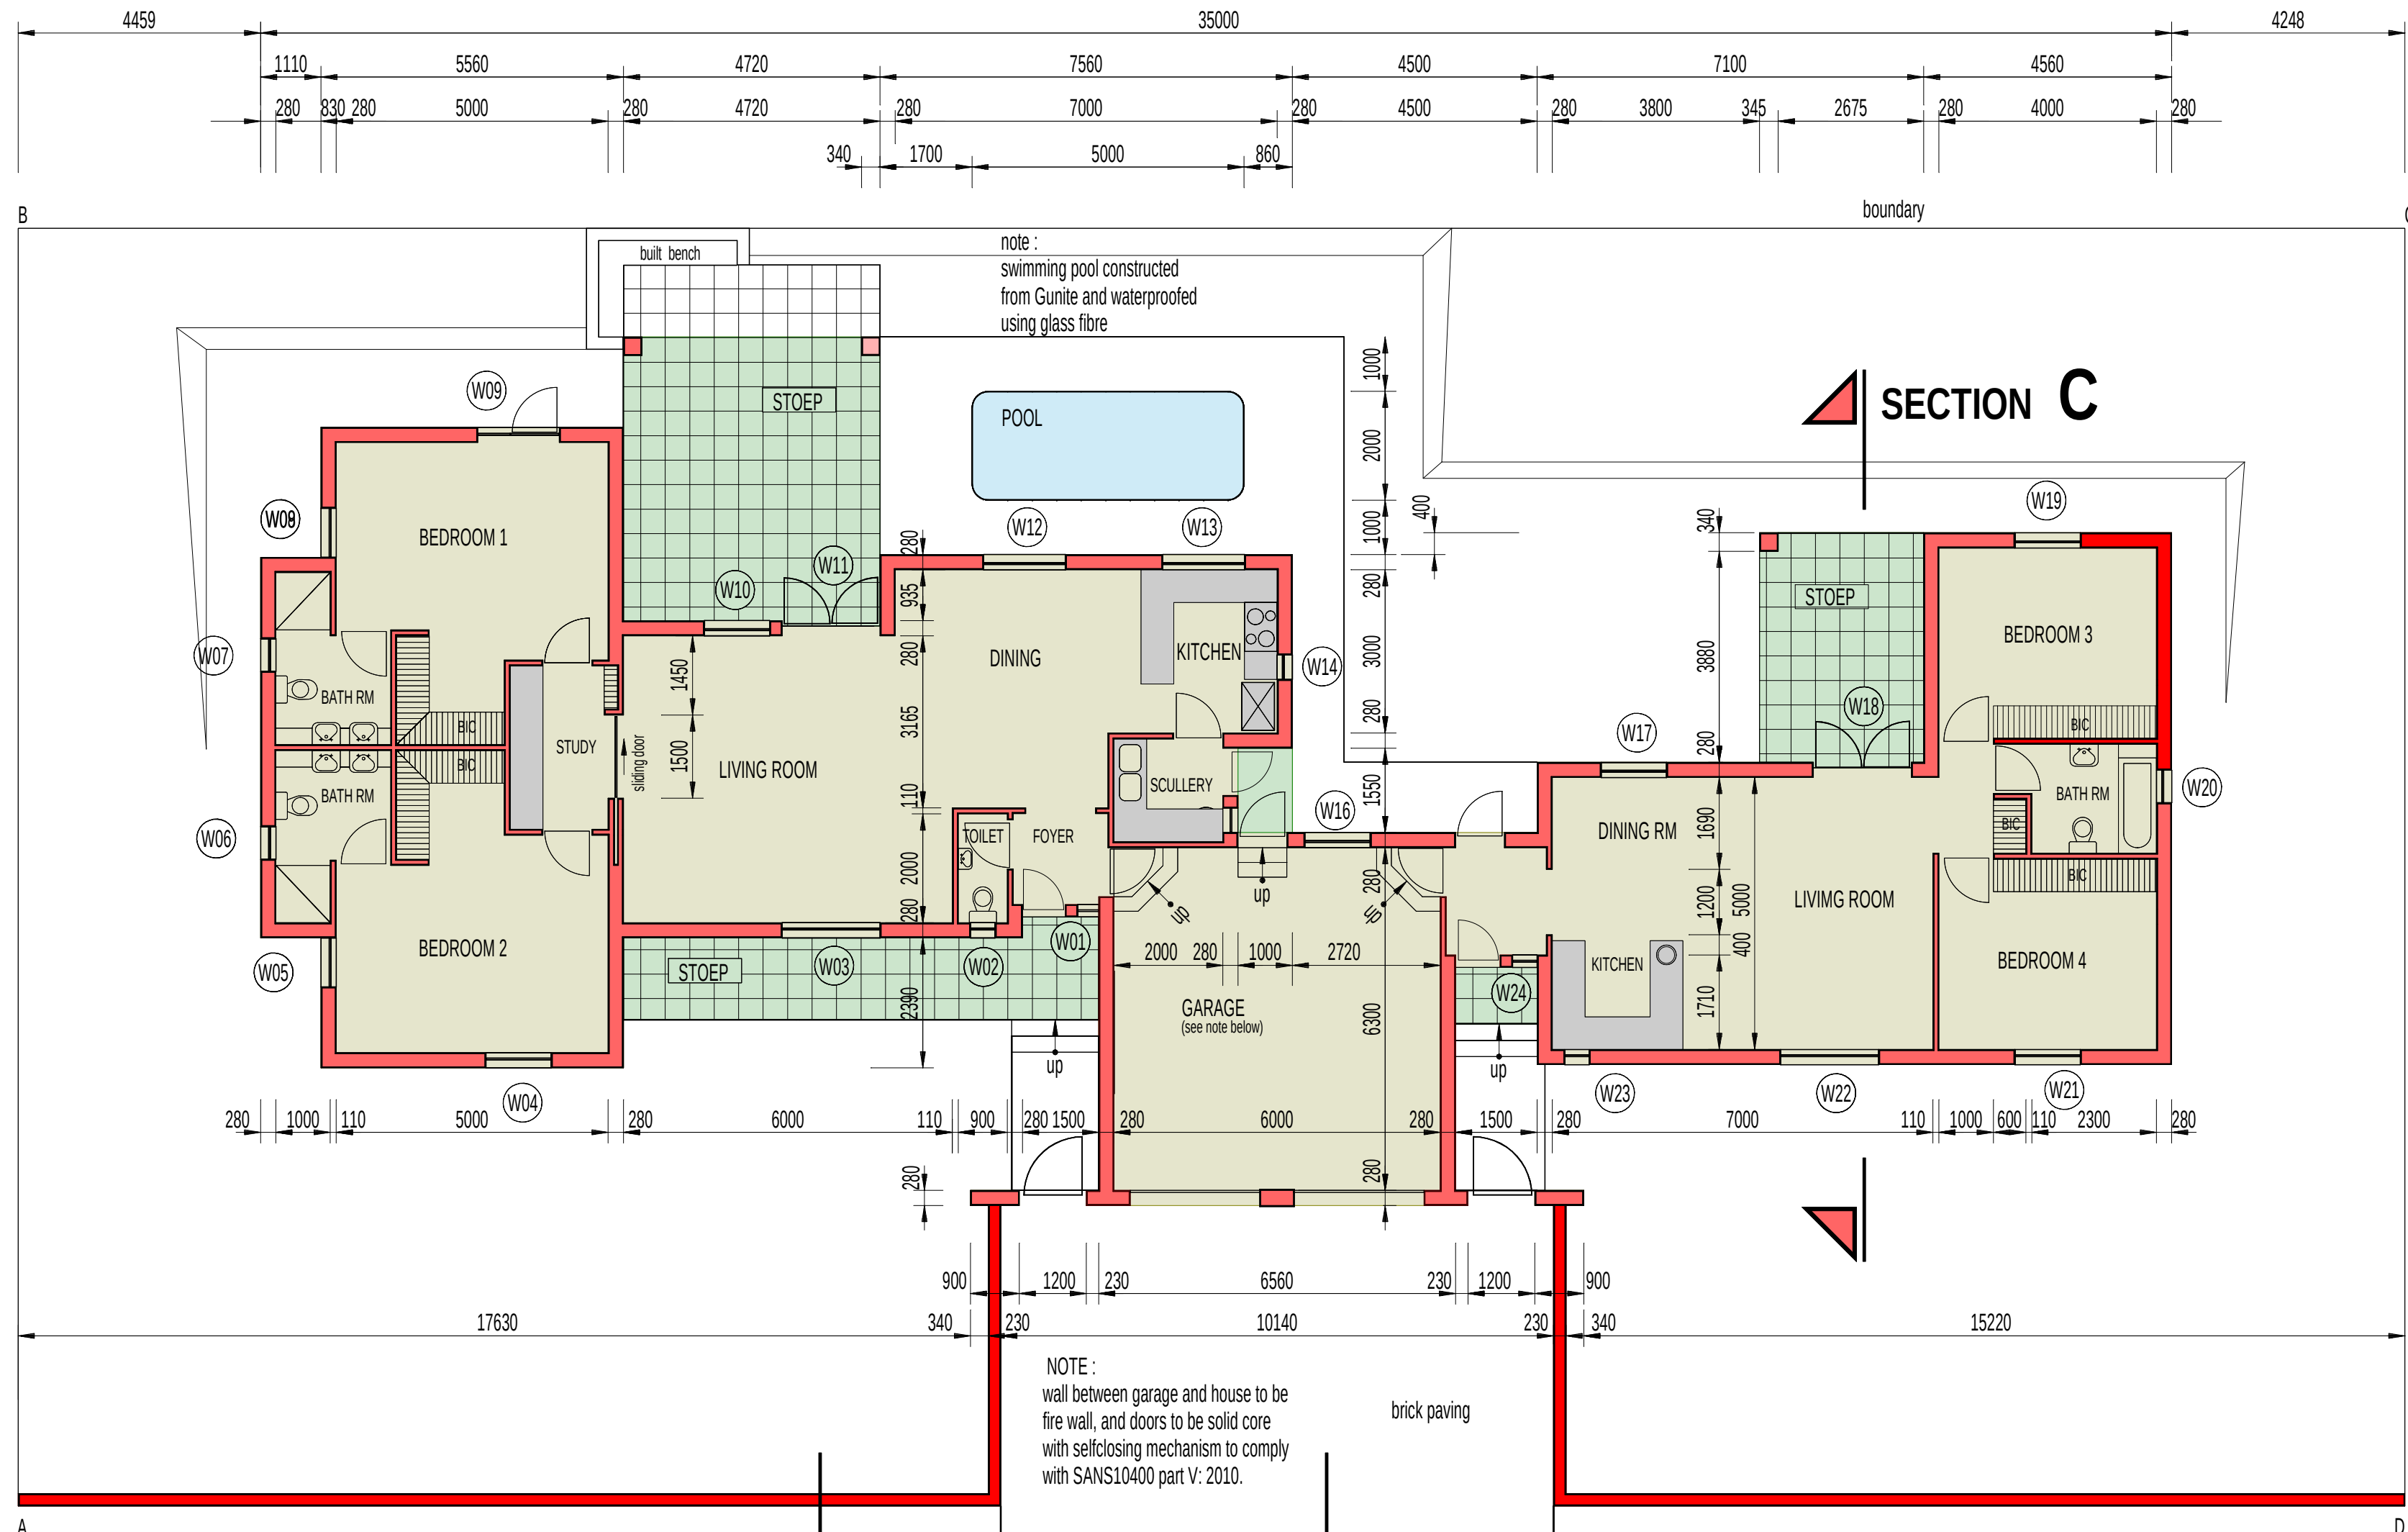

NOTE :
from point A to D the property is fenced in
with galvanized diamond mesh wire, 1.2m high

FLOOR PLAN

scale = 1 : 100

STREET

FLOOR FINISHES :
- in garage 40mm cement screed,
smooth floated with steel trowel.
- all other floors ceramic tiles on
40mm cement screed, on 100mm
concrete floor slab on 250 micron
USB sheet, on consolidate soil.
All as per SANS 10400-J

OWNER :

HOUSE DREYER

New house for S Dreyer on Erf nr 668/10,
Kleindeel Farm, Riebeeck Kasteel

MUNICIPAL PLANS



Daneel Smit Architects

MM.SAIA - practice no 2747 Mobile - 083 661 4693
Mitch de Villiers - SACAP no 1252 e-mail - mitchdevilliers@gmail.com

Date : 18-03-2017 DWG no **701**