


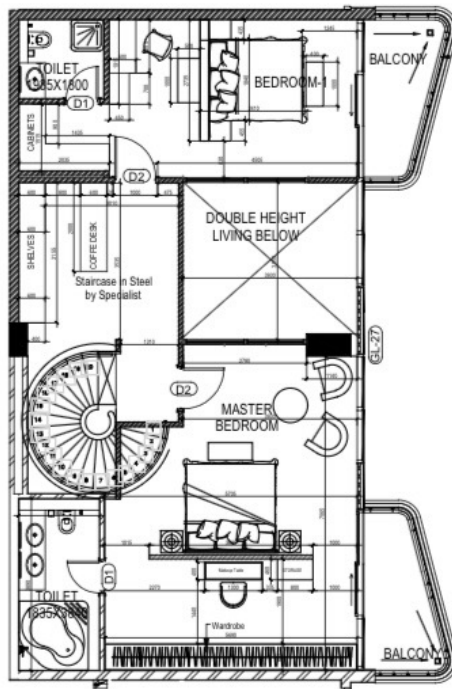

FIRST FLOOR PLAN

THIS DRAWING IS A COPYRIGHT. IT IS NOT TO BE REPRODUCED, COPIED, HANDLED OVER TO A THIRD PARTY OR USED FOR ANY OTHER PURPOSE OTHER THAN FOR THE PROJECT INVOLVED, WITHOUT THE KNOWLEDGE OF THE ARCHITECT.

ALL DIMENSIONS TO BE CHECKED AT SITE.
DO NOT SCALE THE DRAWING.
IN THE EVENT OF ANY DISCREPANCIES OR DIFFERENCES BETWEEN ARCHITECTURAL DRAWINGS, STRUCTURAL DRAWINGS AND SITE CONDITIONS, IMMEDIATE REFERENCE IS TO BE MADE TO THE ARCHITECT PRIOR TO THE EXECUTION OF WORK AT THE SITE.

DESIGN STUDIO:



FURNITURE LAYOUT

CLIENT:

SITE : DUBAI

DRAWN BY : Ar SOUNTHER RASAN


APPROVED BY :

DATE: 01-03-2022

PAPER SIZE: A3

SCALE: NTS

Drawings issued are subject to change
© Copyrights Reserved

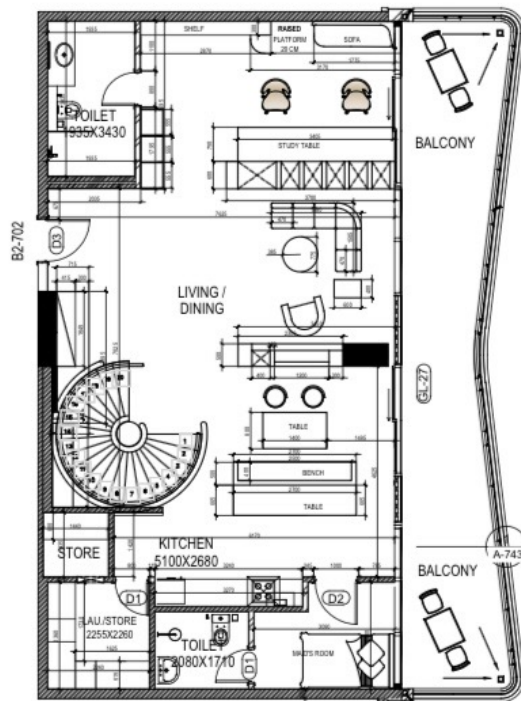

GROUND FLOOR PLAN

THIS DRAWING IS A COPYRIGHT. IT IS NOT TO BE REPRODUCED, COPIED, HANDED OVER TO A THIRD PARTY OR USED FOR ANY OTHER PURPOSE OTHER THAN FOR THE PROJECT INVOLVED, WITHOUT THE KNOWLEDGE OF THE ARCHITECT.

ALL DIMENSIONS TO BE CHECKED AT SITE. DO NOT SCALE THE DRAWING. IN THE EVENT OF ANY DISCREPANCIES OR DIFFERENCES BETWEEN ARCHITECTURAL DRAWINGS, STRUCTURAL DRAWINGS AND SITE CONDITIONS, IMMEDIATE REFERENCE IS TO BE MADE TO THE ARCHITECT PRIOR TO THE EXECUTION OF WORK AT THE SITE.

DESIGN STUDIO:



FURNITURE LAYOUT

CLIENT:

SITE : DUBAI

DRAWN BY : Ar. SOUNTER RASAN

APPROVED BY :

DATE: 15-12-2021

PAPER SIZE: A3

SCALE: NTS

Drawings issued are subject to change
© Copyrights Reserved