

Notes:

ALL DIMENSIONS AND LEVELS TO BE CHECKED AND VERIFIED ON SITE BY THE CONTRACTOR/S PRIOR TO COMMENCEMENT OF ANY WORKS.


FIGURED DIMENSIONS ARE TO TAKE PREFERENCES TO SCALING. ALL DISCREPANCIES ON DRAWINGS OR INTENDED VARIATIONS FROM THIS DRAWING/S ARE TO BE CLEARED WITH ARCHITECH BEFORE PUTTING ANY WORK TO HAND.

ALL STRUCTURAL WORKS ARE TO BE REFERRED TO ENGINEERS DRAWING AND SPECIFICATIONS.

ALL WORKS TO BE CARRIED OUT IN STRICT ACCORDANCE WITH REGULATIONS AS LAID DOWN IN THE NATIONAL BUILDINGS REGULATIONS (SANS10400) AND OTHER GOVERNING BODIES.

COPYRIGHT IS RESERVED ON ALL DRAWINGS AND DESIGN.

ALL FINISHES INDICATED ON PLAN TO BE SUPERCEDED BY THE FINISHING SPECIFICATION.

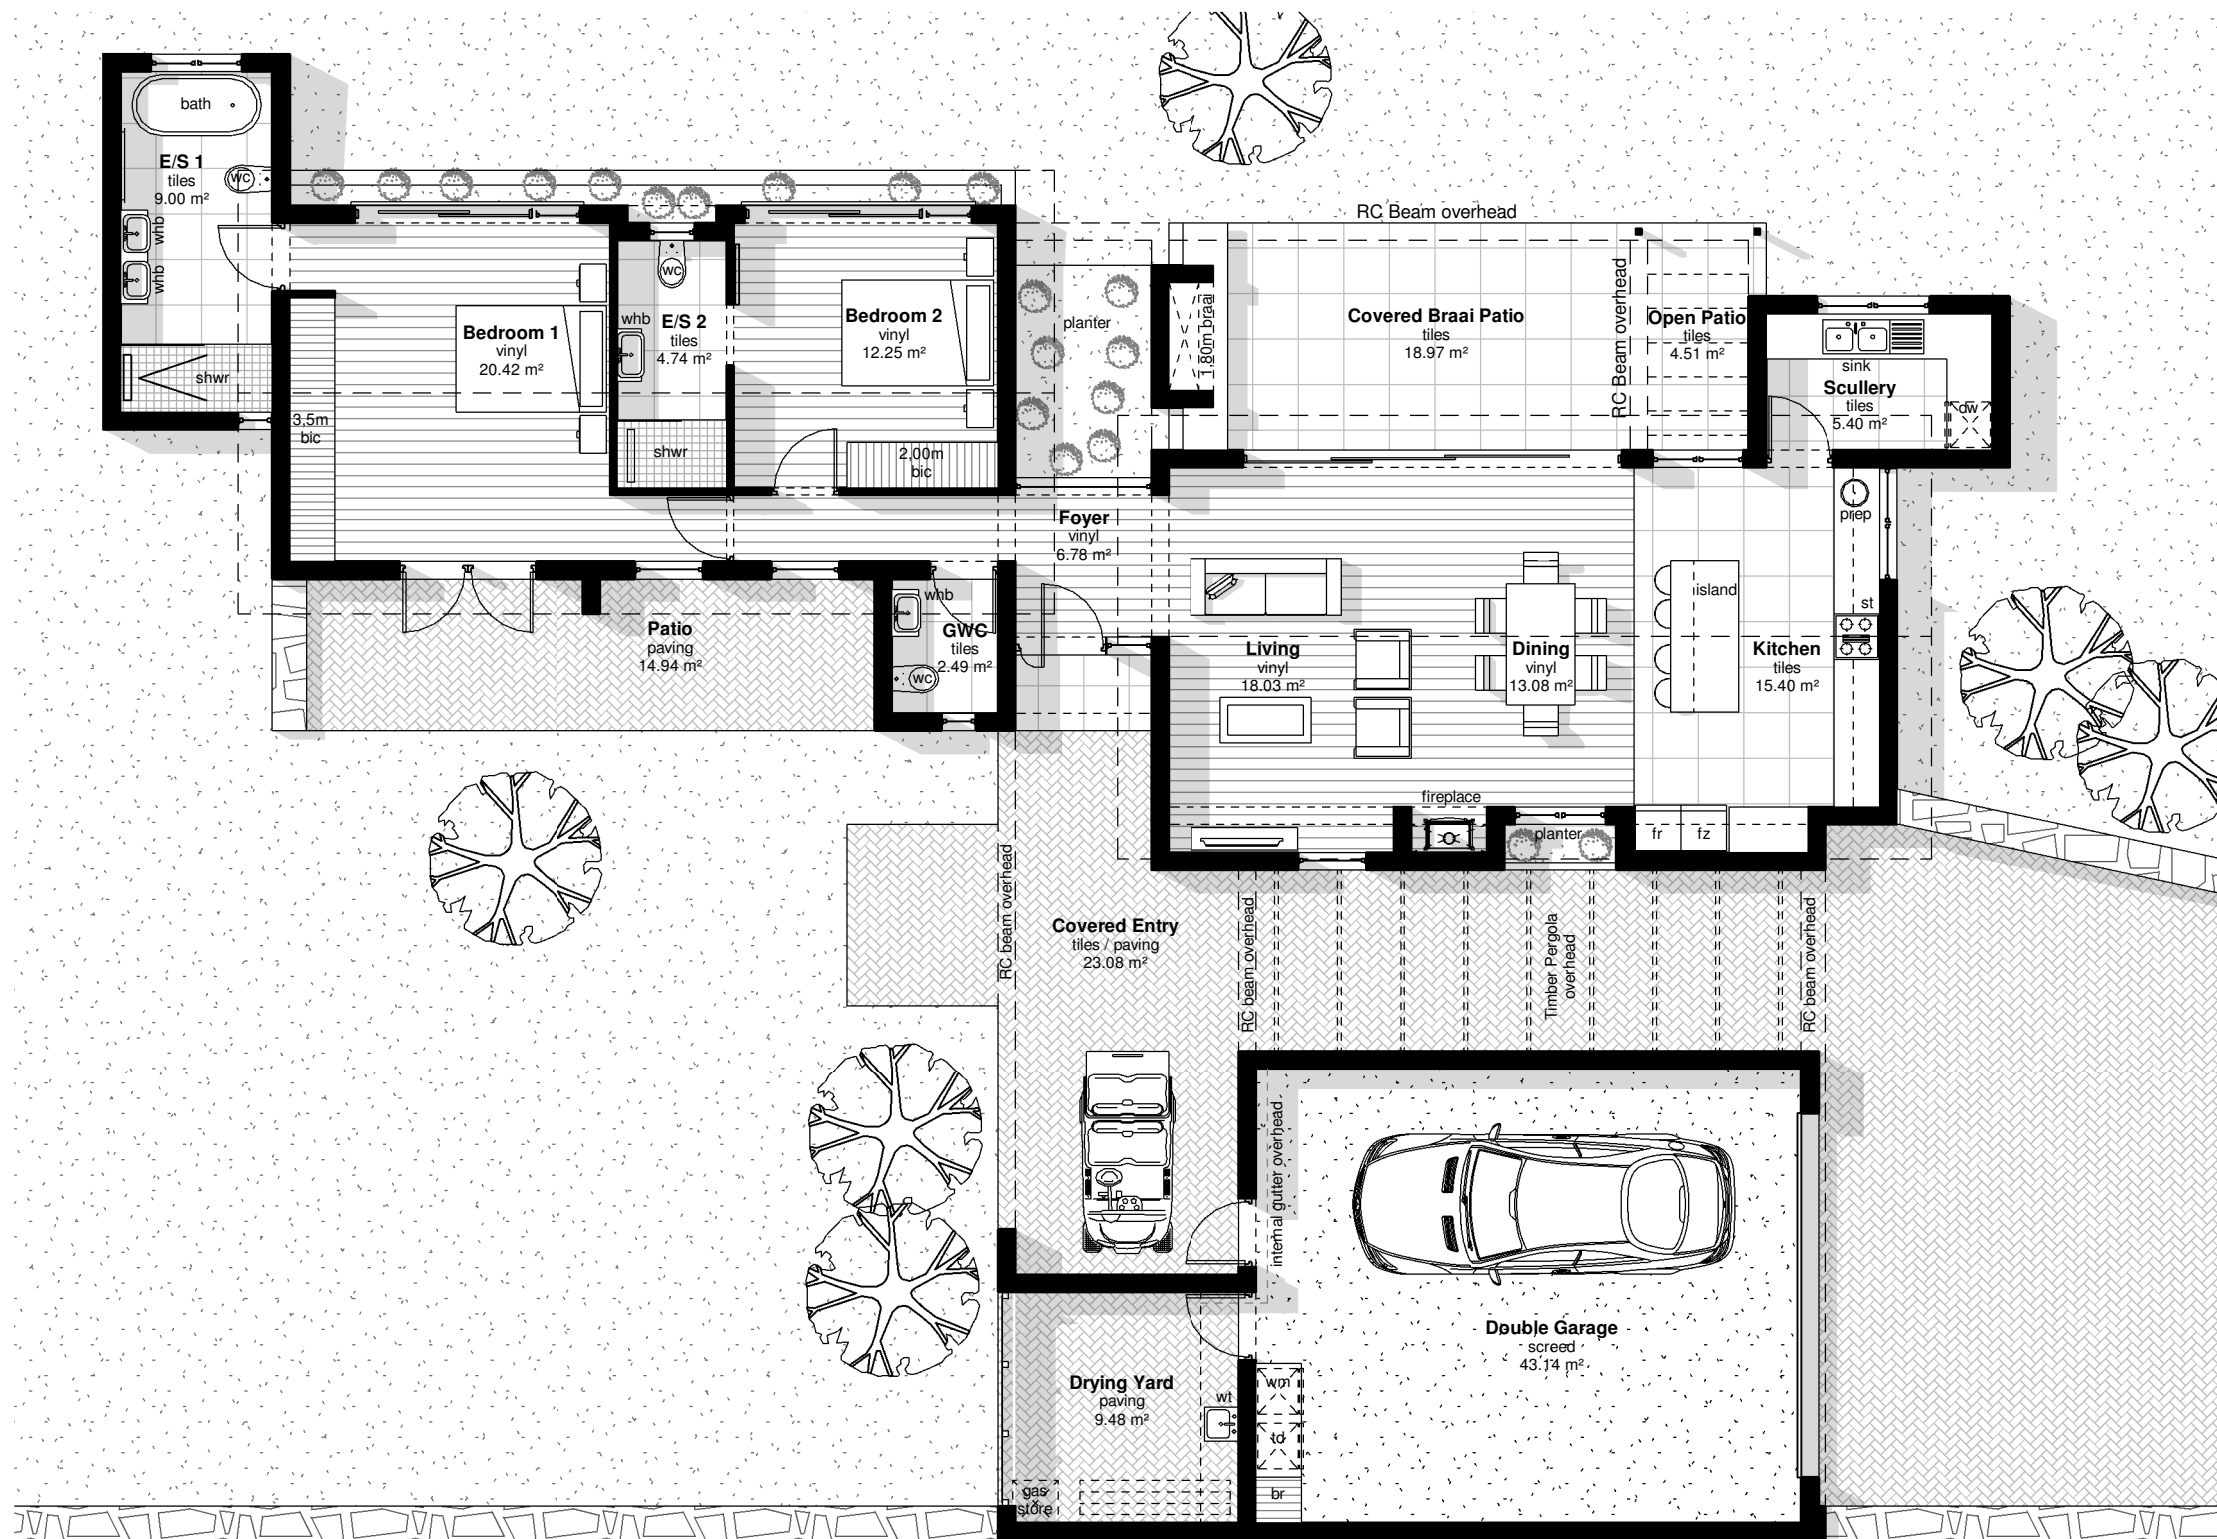

| UNIT TYPE B: | |
|-------------------|----------------------------|
| Dwelling: | 128.88m ² |
| Garage: | 51.09m ² |
| Covered Entry: | 23.85m ² |
| Cov. Braai Patio: | 19.97m ² |
| TOTAL: | 223.79m² |
| All Open Patios: | 17.27m ² |
| Drying Yard: | 8.79m ² |

THIS DRAWING TO BE STAMPED BY ARCHITECH FOR CONSTRUCTION. ARCHITECH CAN NOT BE HELD LIABLE, RESPONSIBLE OR ACCOUNTABLE FOR ANY UNAUTHORIZED DRAWINGS USED FOR CONSTRUCTION. THE CONTRACTOR AND/OR EMPLOYER TO ENSURE THAT ALL DRAWINGS ARE STAMPED.

UNIT 1, PARK CENTRAL
21 NEW STREET
DURBANVILLE
7550

021 823 7676
info@architech.co.za



Project

PROPOSED NEW HOUSE
GROUND STOREY PLAN
PEZULA ESTATE - KNYSNA
KNYSNA

Drawing

MARKETING PLANS
GROUND FLOOR PLAN & 3D PERSPECTIVES


UNIT TYPE B

| | | | |
|----------|--------------|------------|-----------|
| SACAP | ST1460 | PAGE SIZE | A3 |
| DATE | 28.06.2021 | DRAWN | NL |
| SCALE | AS INDICATED | DESIGNED | ND |
| YEAR | 2020 | CHECKED | ND |
| JOB | 1809 | DRAWING Nr | 1809/M/01 |
| REVISION | 0 | | |

GROUND FLOOR PLAN
SCALE: 1:100



3D - PERSPECTIVE VIEW 1
SCALE: N.T.S

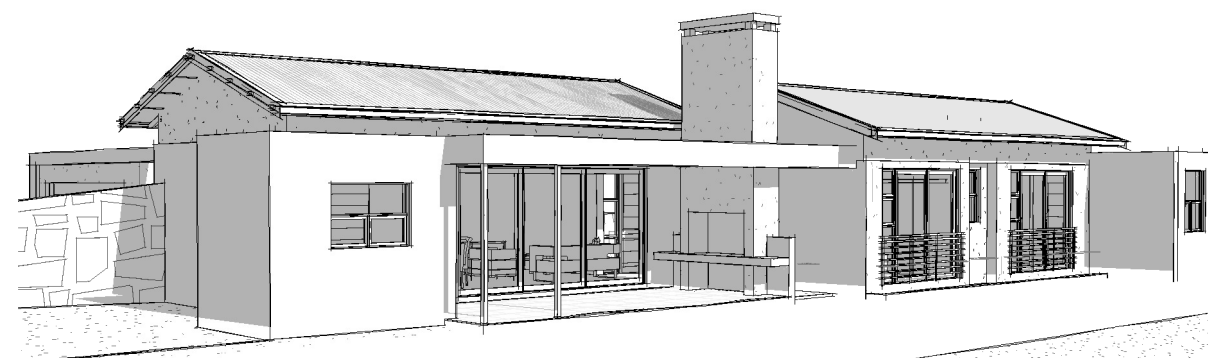

3D - PERSPECTIVE VIEW 2
SCALE: N.T.S