


Single Storey

110m² Built Area
 44m² Double Garage
 13m² Covered Terrace

 167m² Total Built Area
 6m² Open Drying Yard

SITE NUMBER & AREA - ROOIKRANS CLOSE

08 - 342m² - Open Site Area Remaining - 175m²

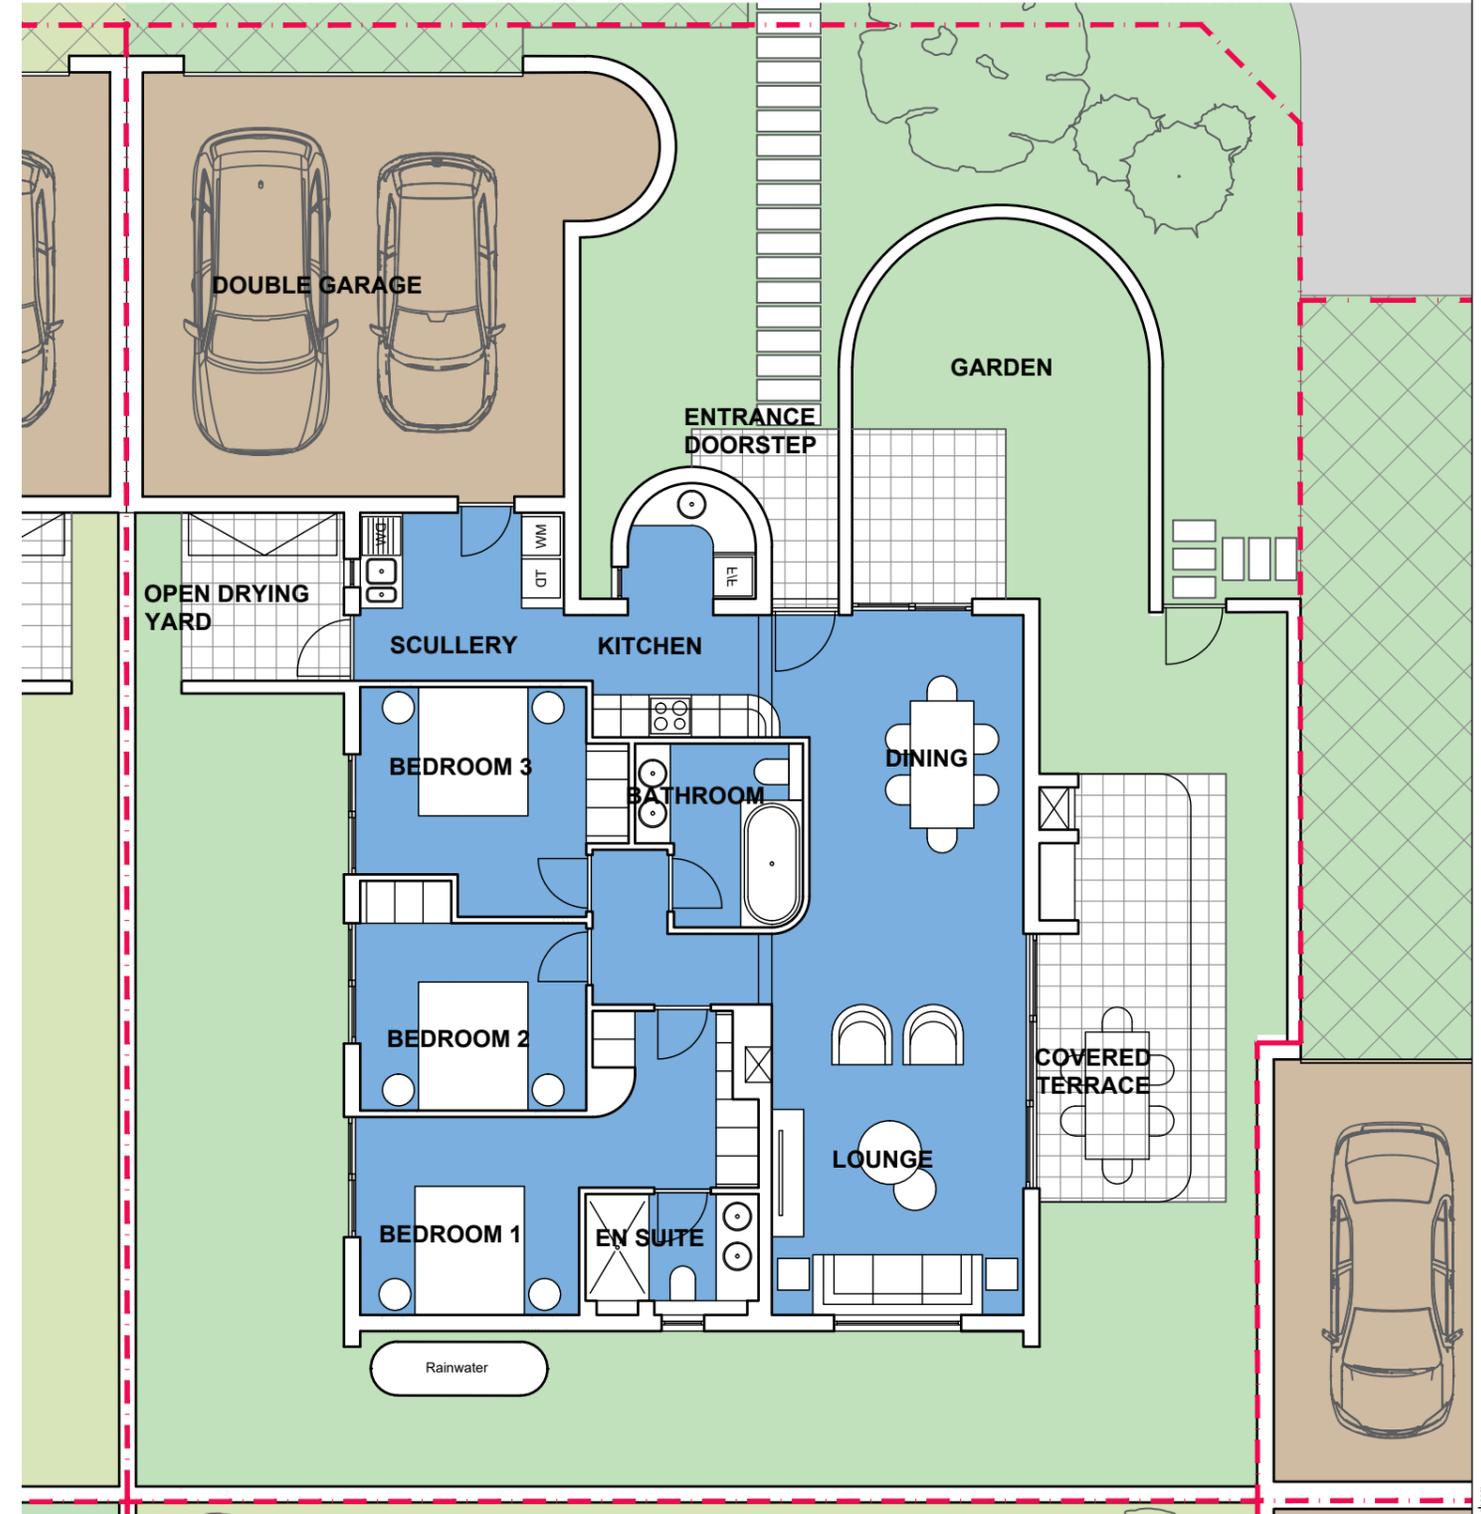

Ground Floor Plan (Scale 1:100 @ A3)

ANNEXURE C

Project Title:
**ARBOUR ESTATE
 GEORGE, WESTERN CAPE**

Drawing Title:
**Typical Type A5
 Rooikrans Close
 Ground Floor**

Drawing Scale:
1:100

All work to be done from figured dimensions only. All work must comply with the SABS SANS 10400, the SA National Building Regulations and relevant SA National Standards. All dimensions and levels to be confirmed on site prior to the commencement of work, before producing shop drawings or manufacturing of any component, and on site before ordering of any component. All dimensional discrepancy to be reported to Robert Silke & Partners. Information contained in this drawing remains the intellectual property of Robert Silke & Partners and is subject to copyright

**Robert Silke
 & partners**

Robert Silke & Robert McGiven in partnership
 Robert Silke is a registered PrArch with SACAP - Reg. No. 20900
 Robert McGiven is a registered PrArch with SACAP - Reg. No. 6934

[Signature]
SIGNATURA

arbour
 NATURE ESTATE