


HOUSE STEWART - SECOND STOREY

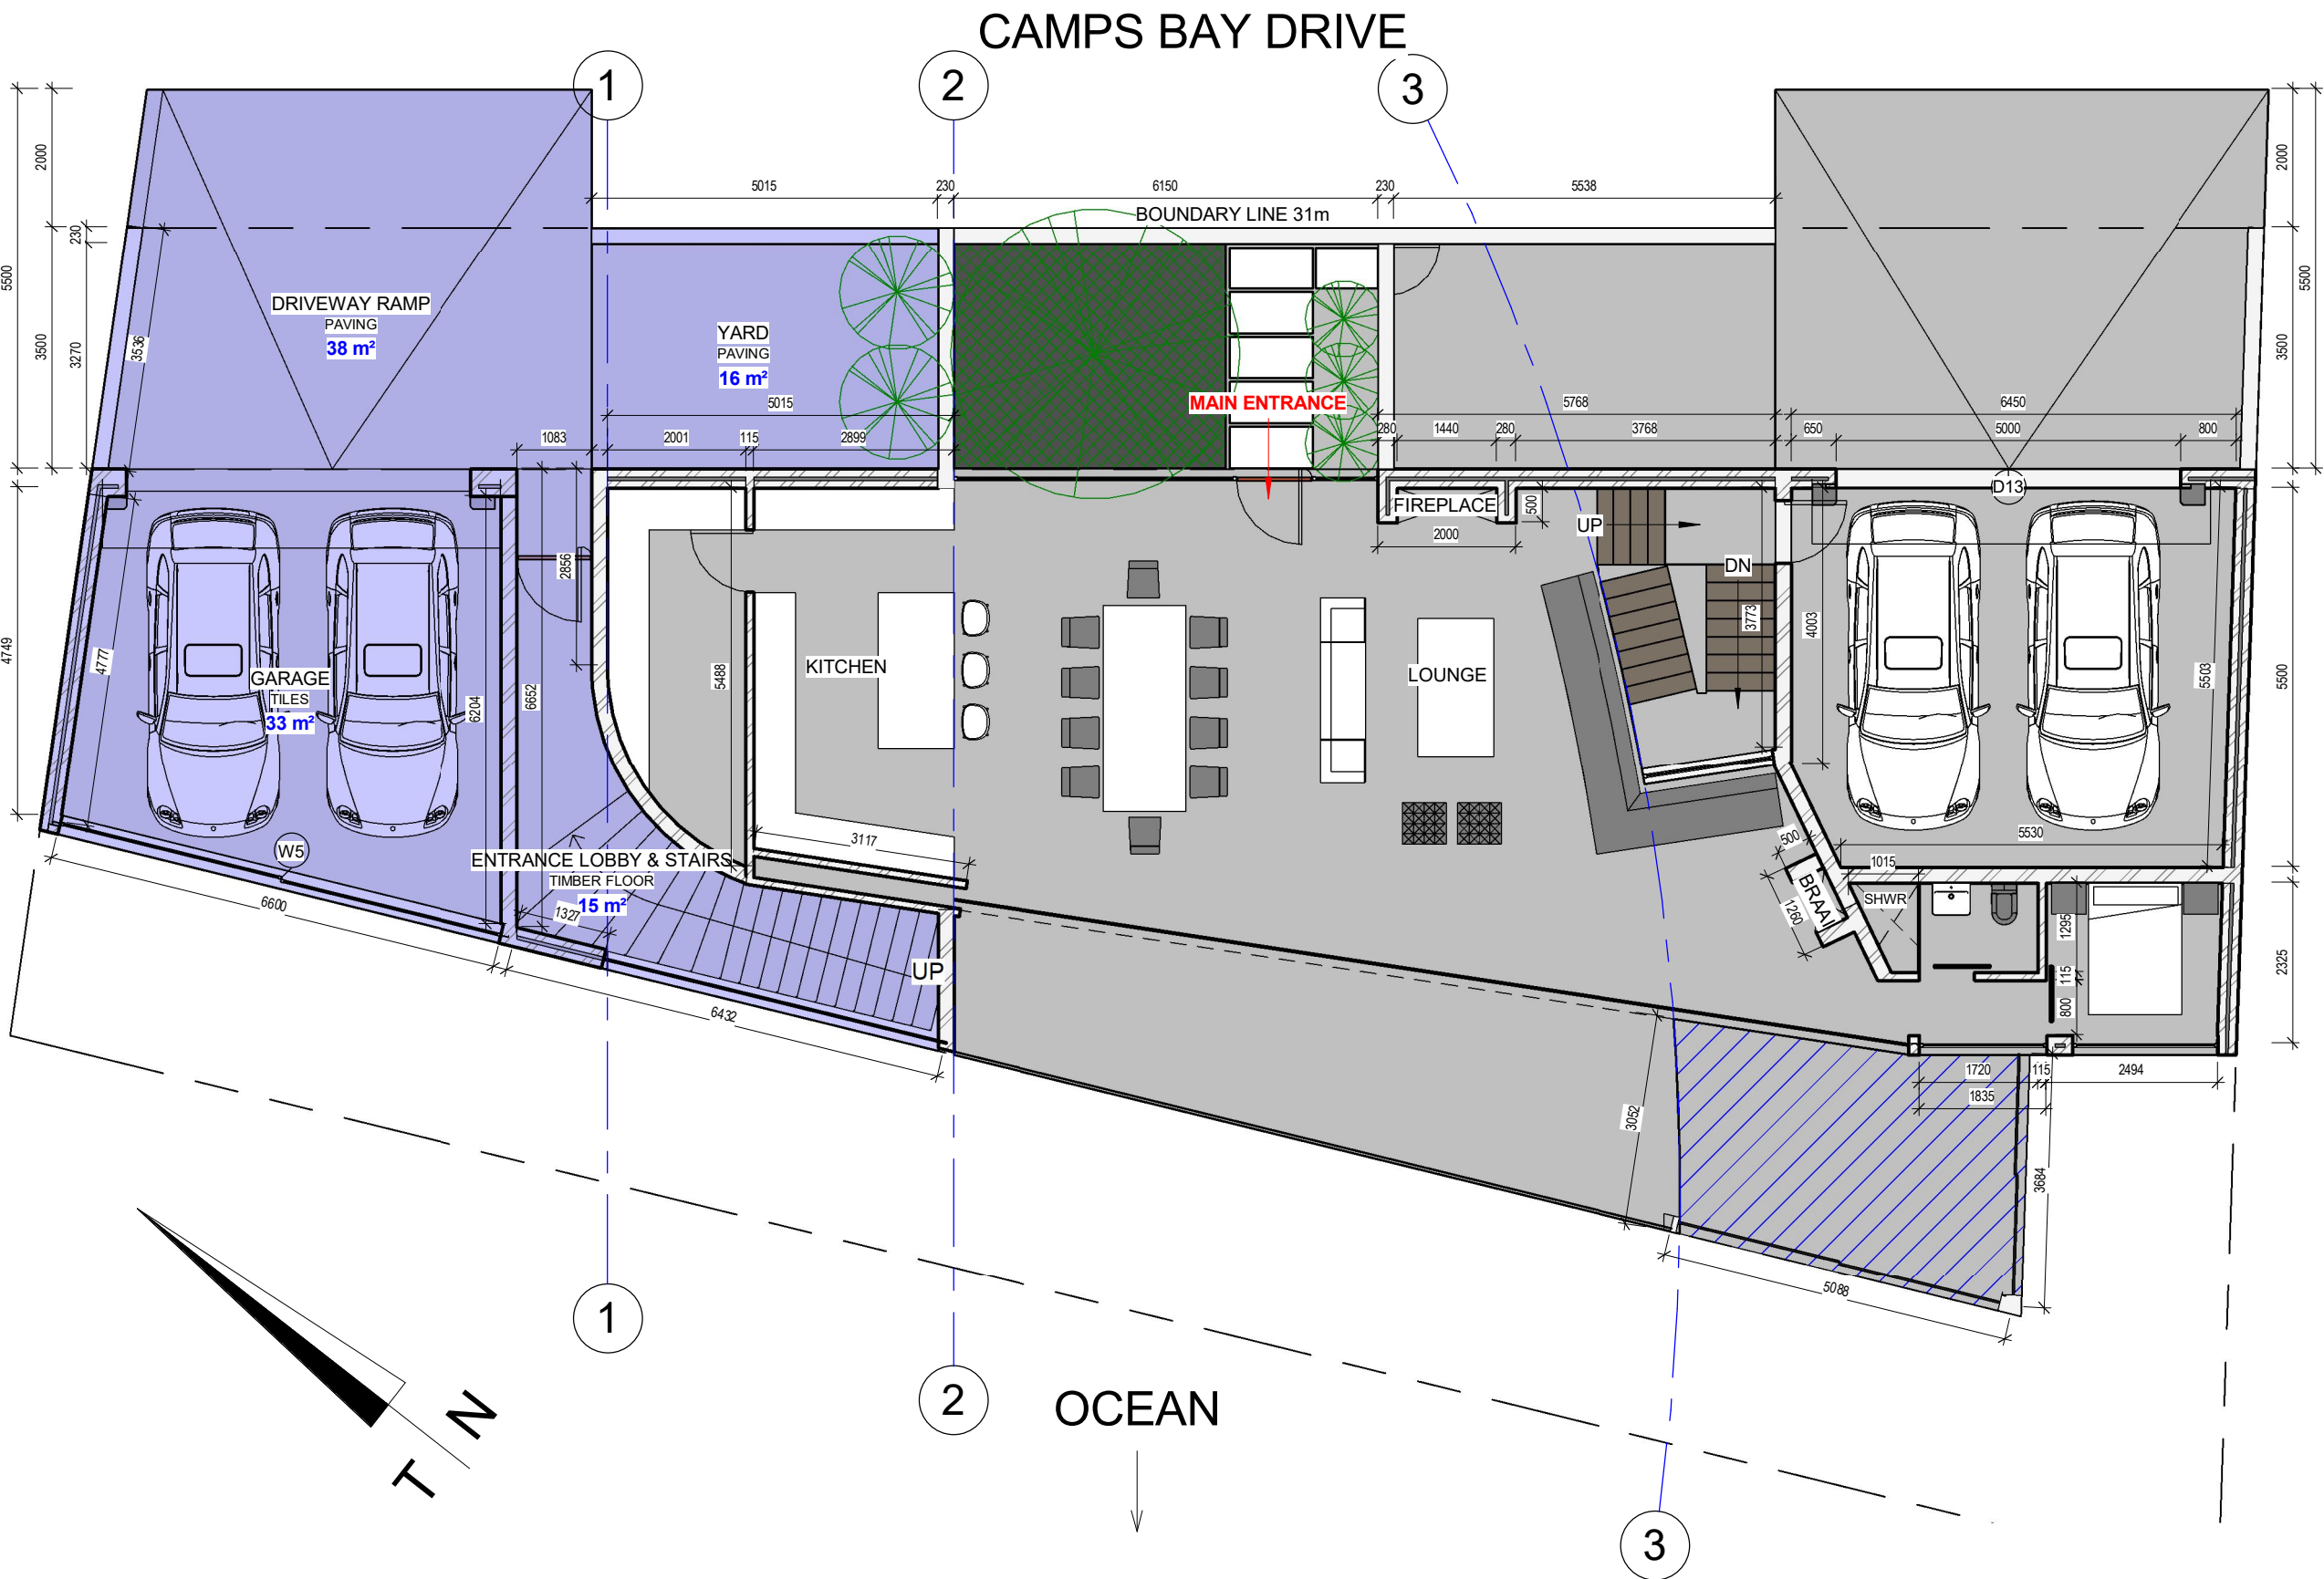


ARCHITECTS

VERNON HEAD

Alisha White
design

HOUSE STEWART - FIRST STOREY

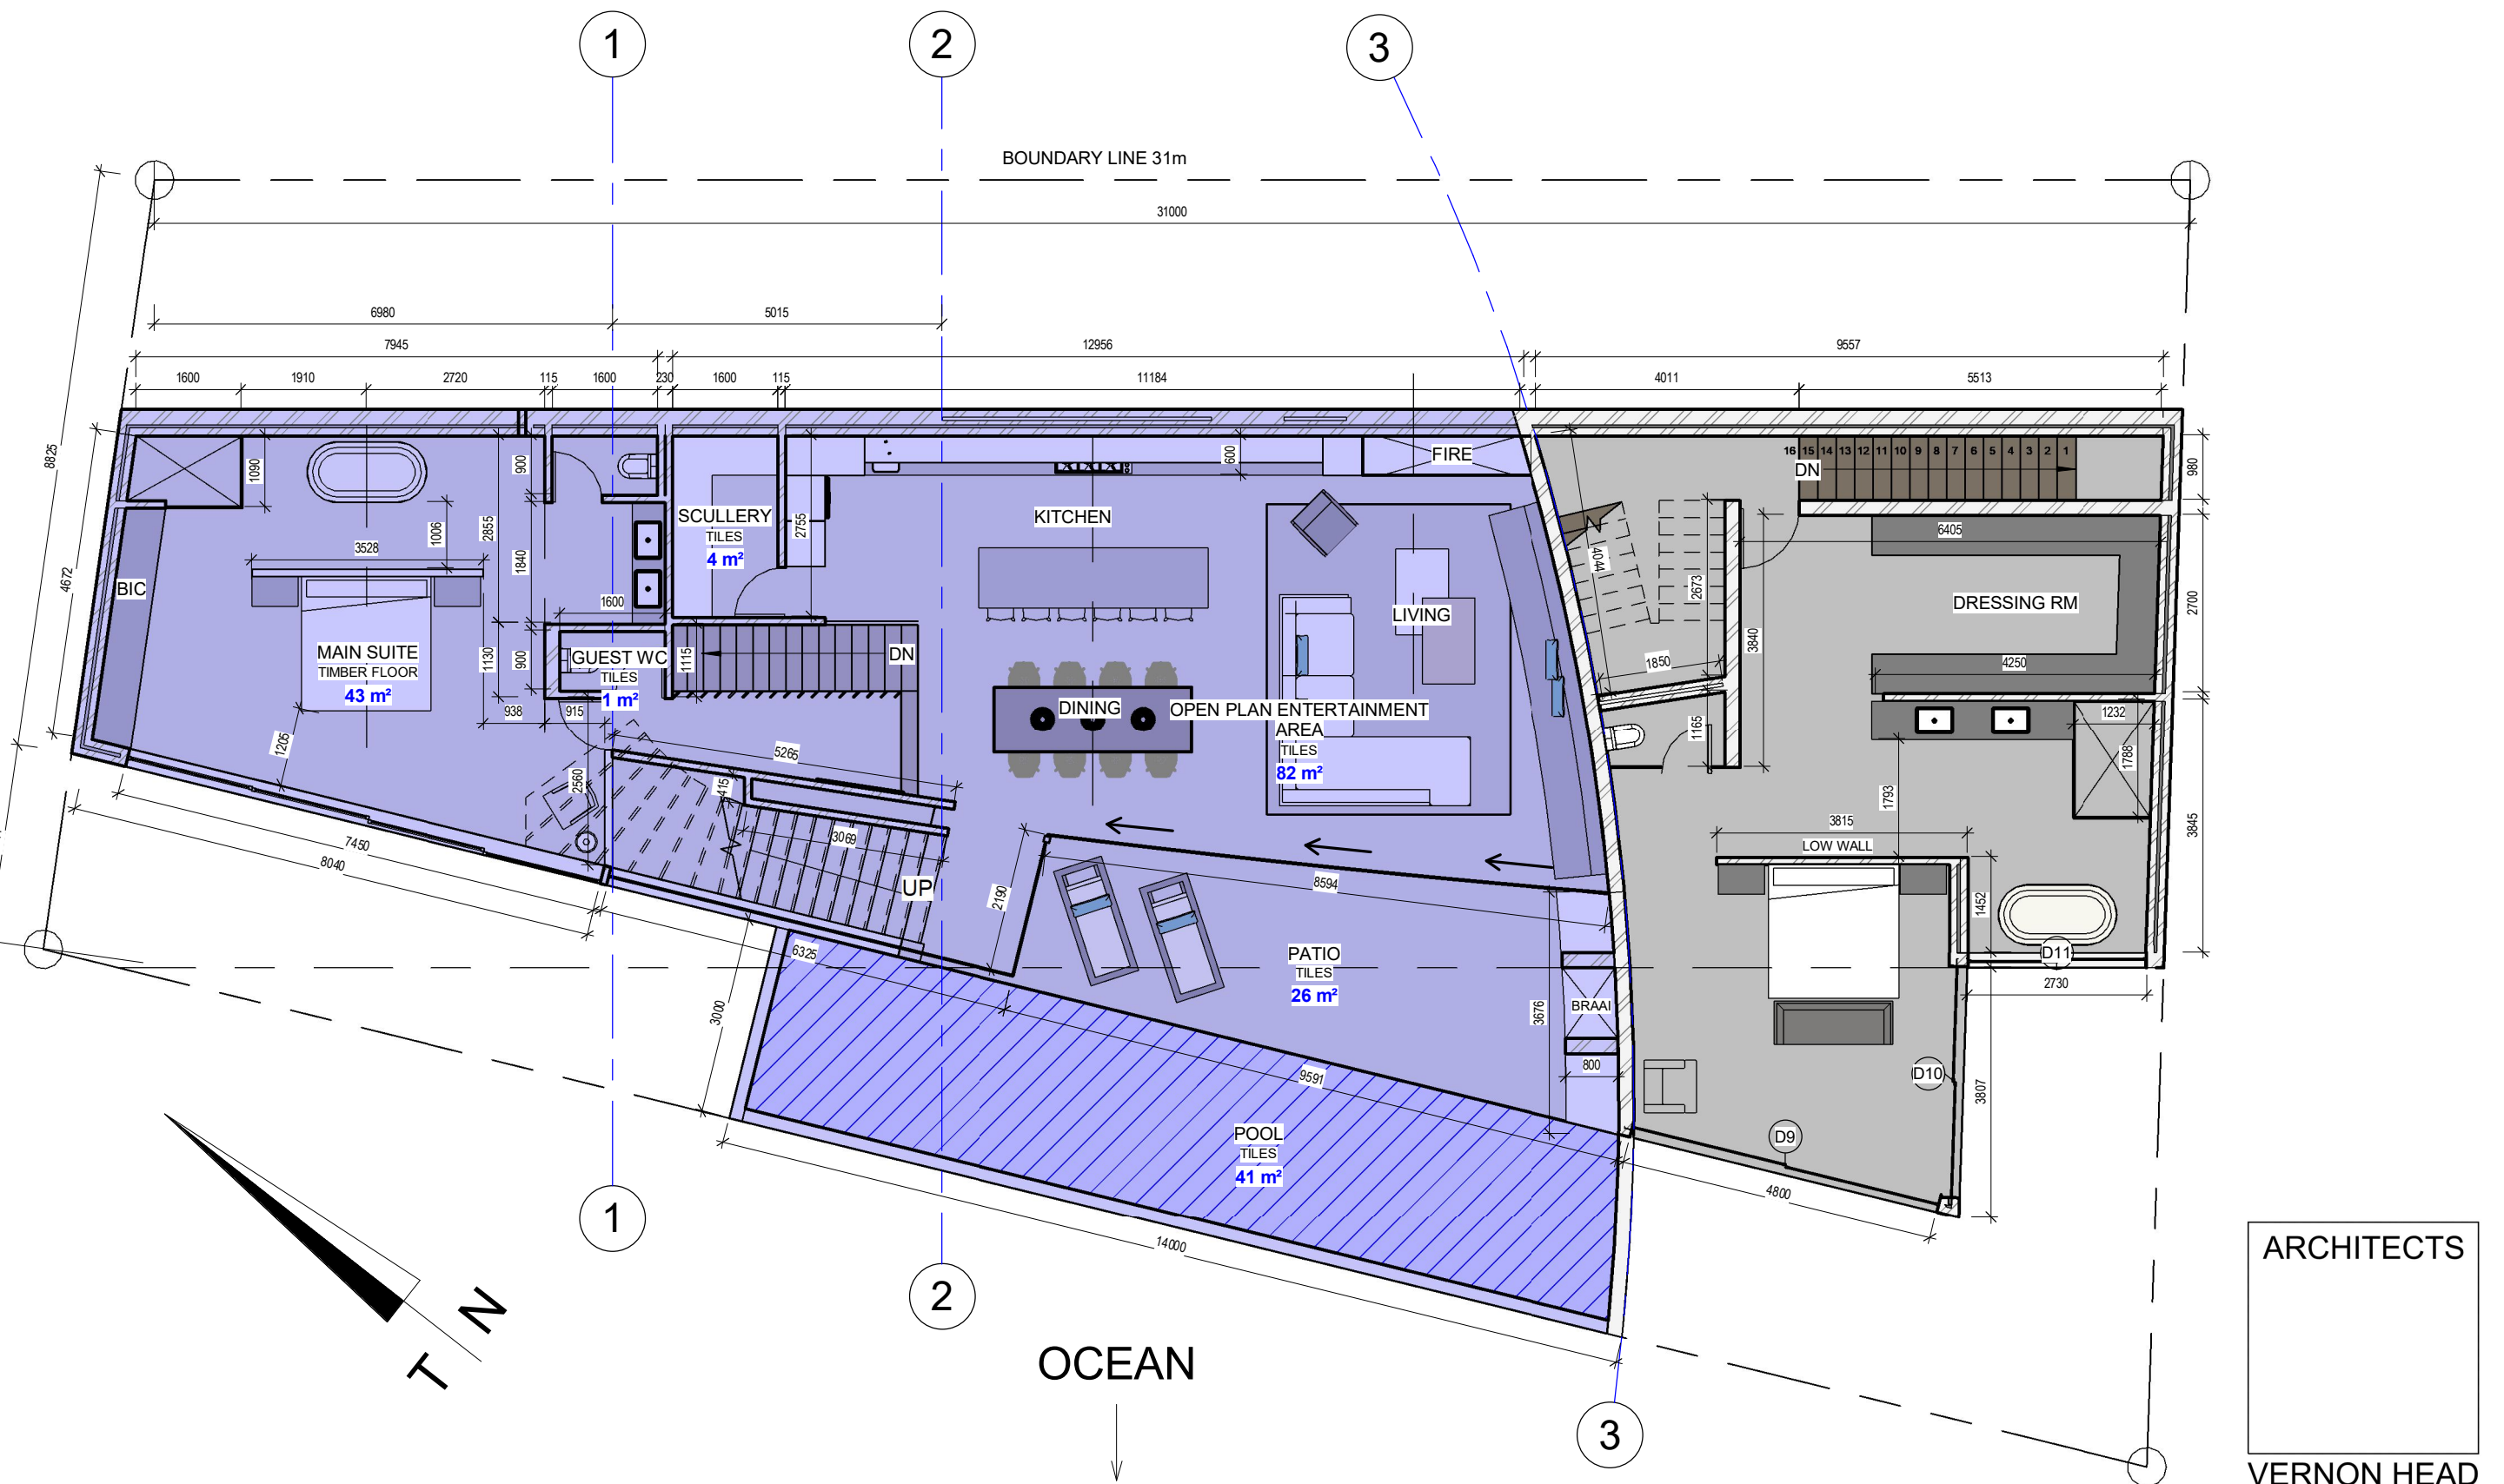


ARCHITECTS



VERNON HEAD

Alisha White
design

HOUSE STEWART - GROUND STOREY

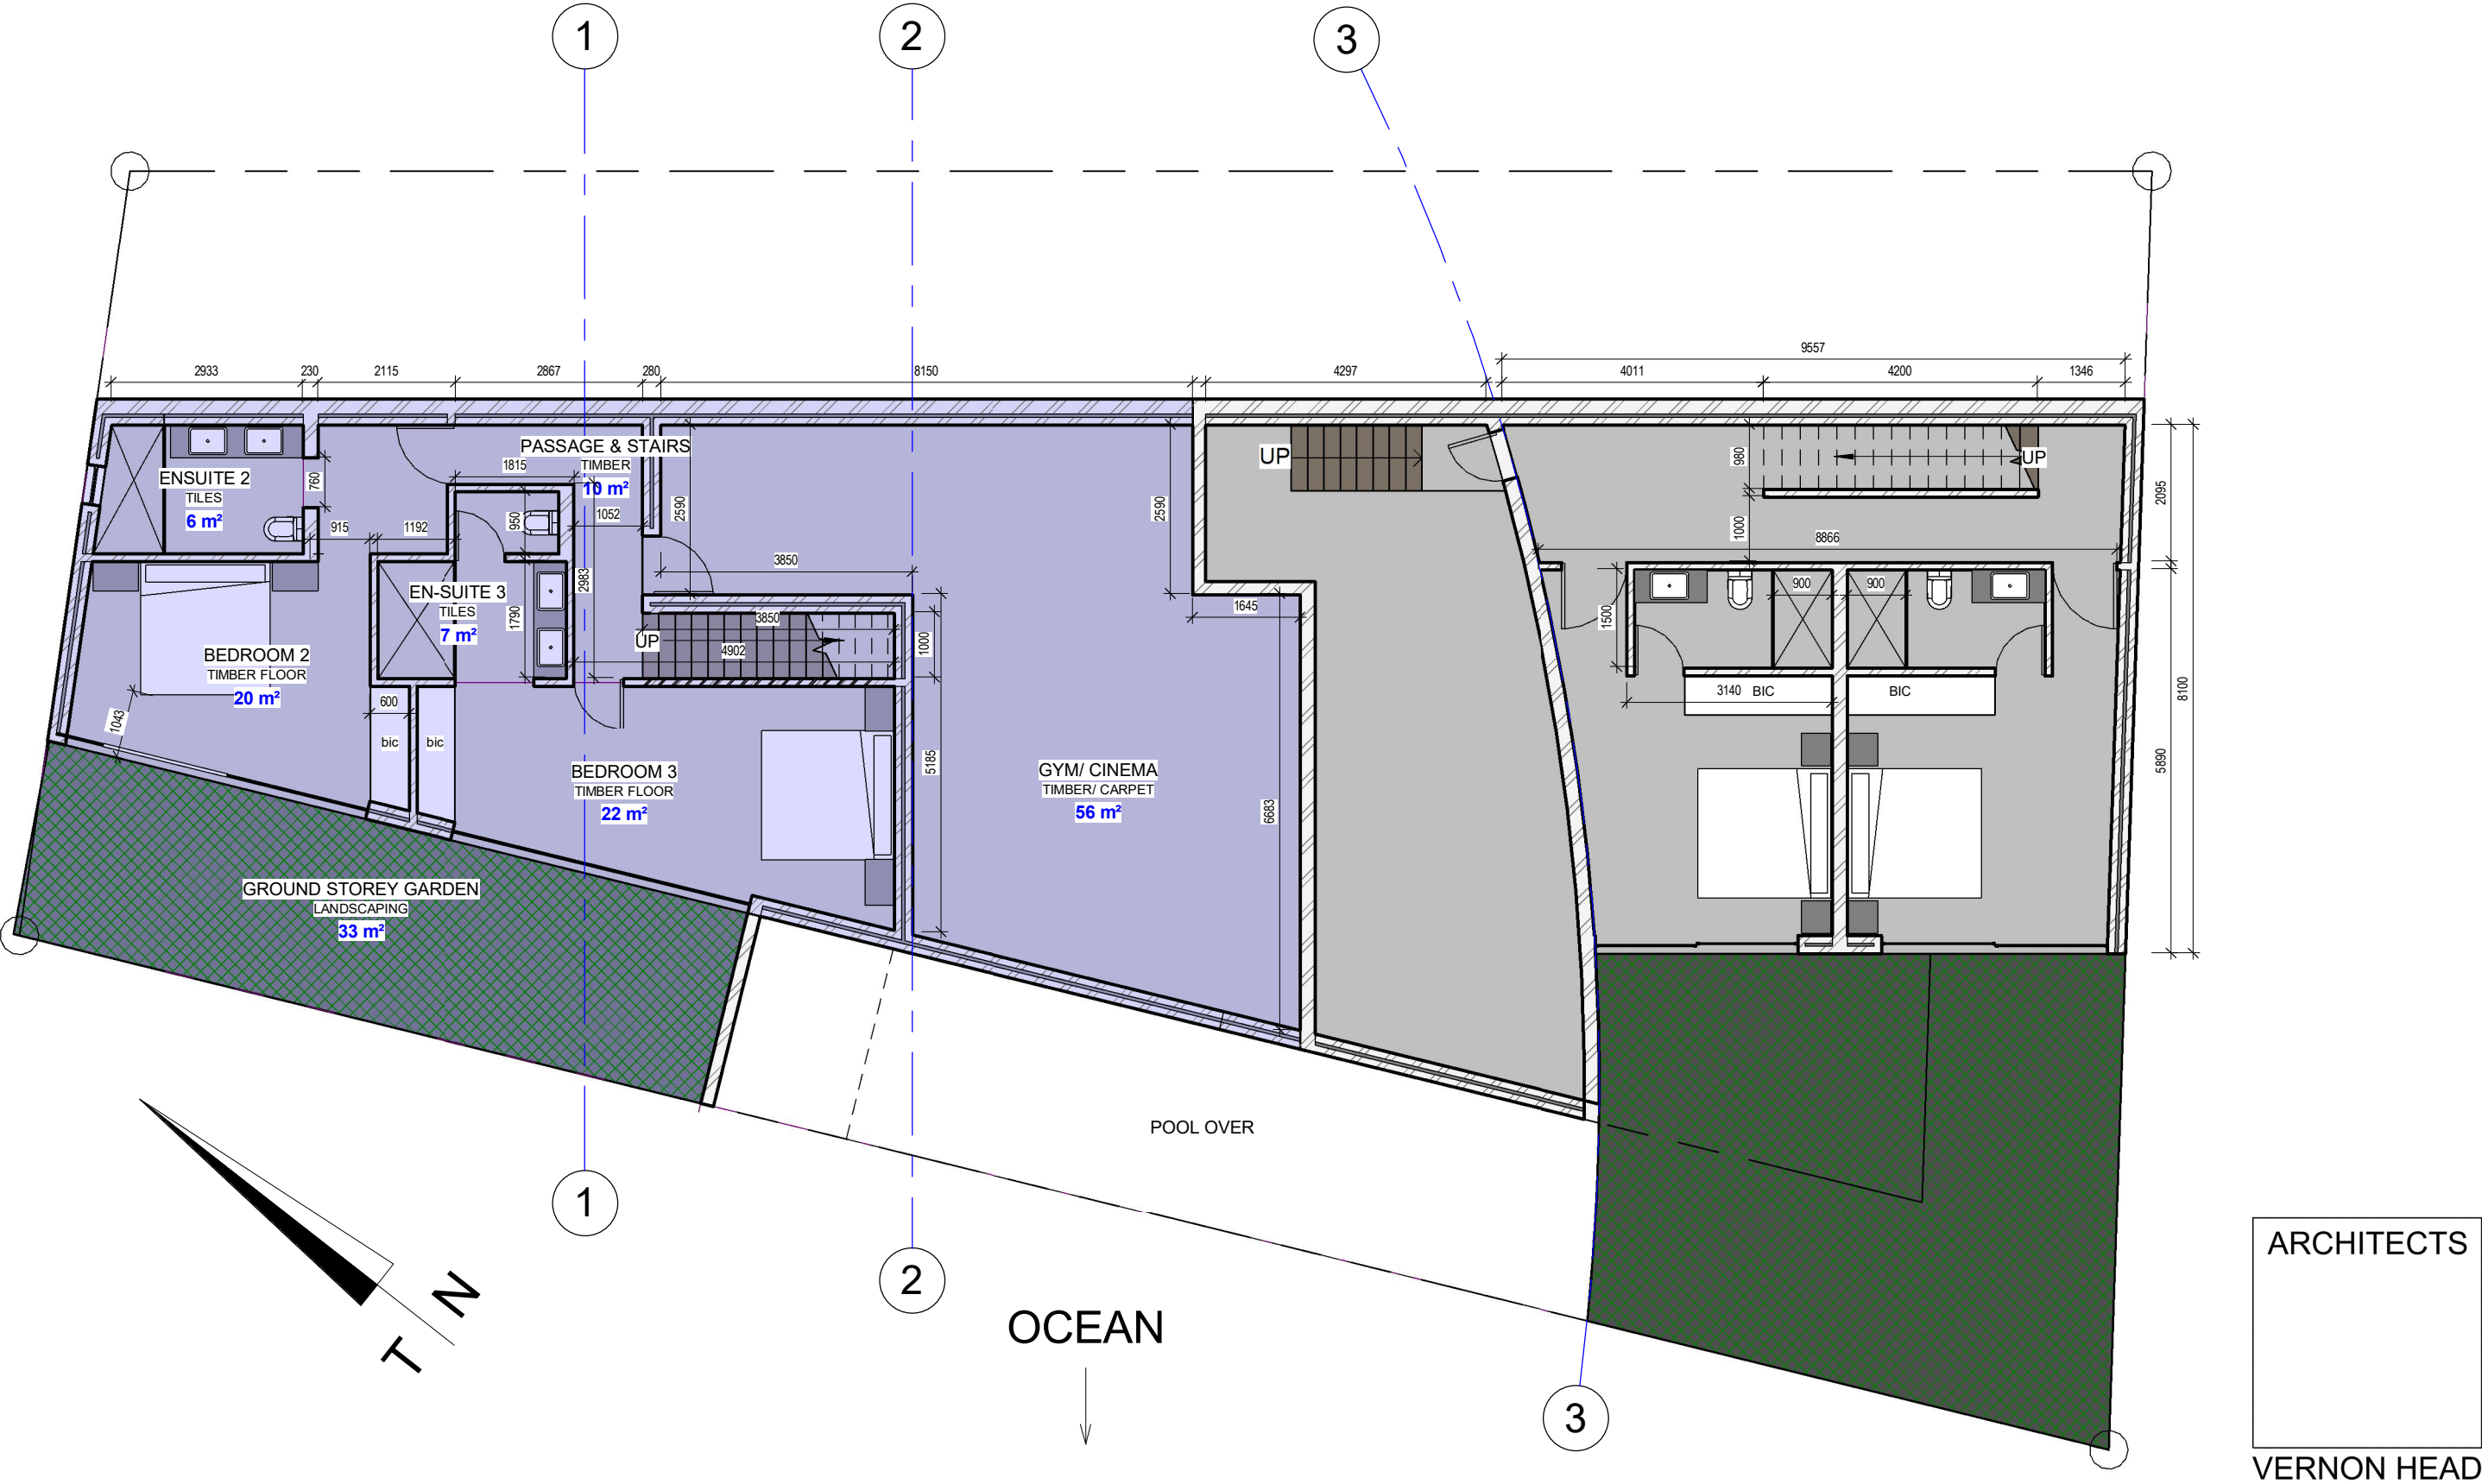

ARCHITECTS
VERNON HEAD

Alisha White
design

HOUSE STEWART - SCHEDULES - OCEAN RESIDENCE AREAS

Ocean Residence - Area Schedule					
No.	Name	Area	Floor Finish	Wall Finish	Ceiling Finish
O - 1	DRIVEWAY RAMP	38 m²	PAVING	N/A	N/A
O - 2	YARD	16 m²	PAVING	STONE CLADDING	N/A
O - 3	GARAGE	33 m²	TILES	PAINTED	SKIMMED PAINTED WHITE
O - 4	ENTRANCE LOBBY & STAIRS	15 m²	TIMBER FLOOR	TIMBER PANELLING	SKIMMED PAINTED WHITE
O - 5	OPEN PLAN ENTERTAINMENT AREA	82 m²	TILES	PAINTED	OFF-SHUTTER CONCRETE
O - 6	PATIO	26 m²	TILES	STONE CLADDING	OFF-SHUTTER CONCRETE
O - 7	POOL	41 m²	TILES	TILES	N/A
O - 8	SCULLERY	4 m²	TILES	PAINTED	SKIMMED PAINTED WHITE
O - 9	GUEST WC	1 m²	TILES	TILES	SKIMMED PAINTED WHITE
O - 10	MAIN SUITE	43 m²	TIMBER FLOOR	PAINTED	SKIMMED PAINTED WHITE
O - 11	PASSAGE & STAIRS	10 m²	TIMBER	PAINTED	SKIMMED PAINTED WHITE
O - 12	BEDROOM 3	22 m²	TIMBER FLOOR	PAINTED	SKIMMED PAINTED WHITE
O - 13	EN-SUITE 3	7 m²	TILES	TILES	SKIMMED PAINTED WHITE
O - 14	BEDROOM 2	20 m²	TIMBER FLOOR	PAINTED	SKIMMED PAINTED WHITE
O - 15	ENSUITE 2	6 m²	TILES	TILES	SKIMMED PAINTED WHITE
O - 16	GYM/ CINEMA	56 m²	TIMBER/ CARPET	TIMBER/ FABRIC PANELLING	SKIMMED PAINTED WHITE
O - 17	GROUND STOREY GARDEN	33 m²	LANDSCAPING	STONE CLADDING	N/A

ARCHITECTS

VERNON HEAD

Alisha White
design