




NORTH ELEVATION 4500
 11100 1800 2700 4500

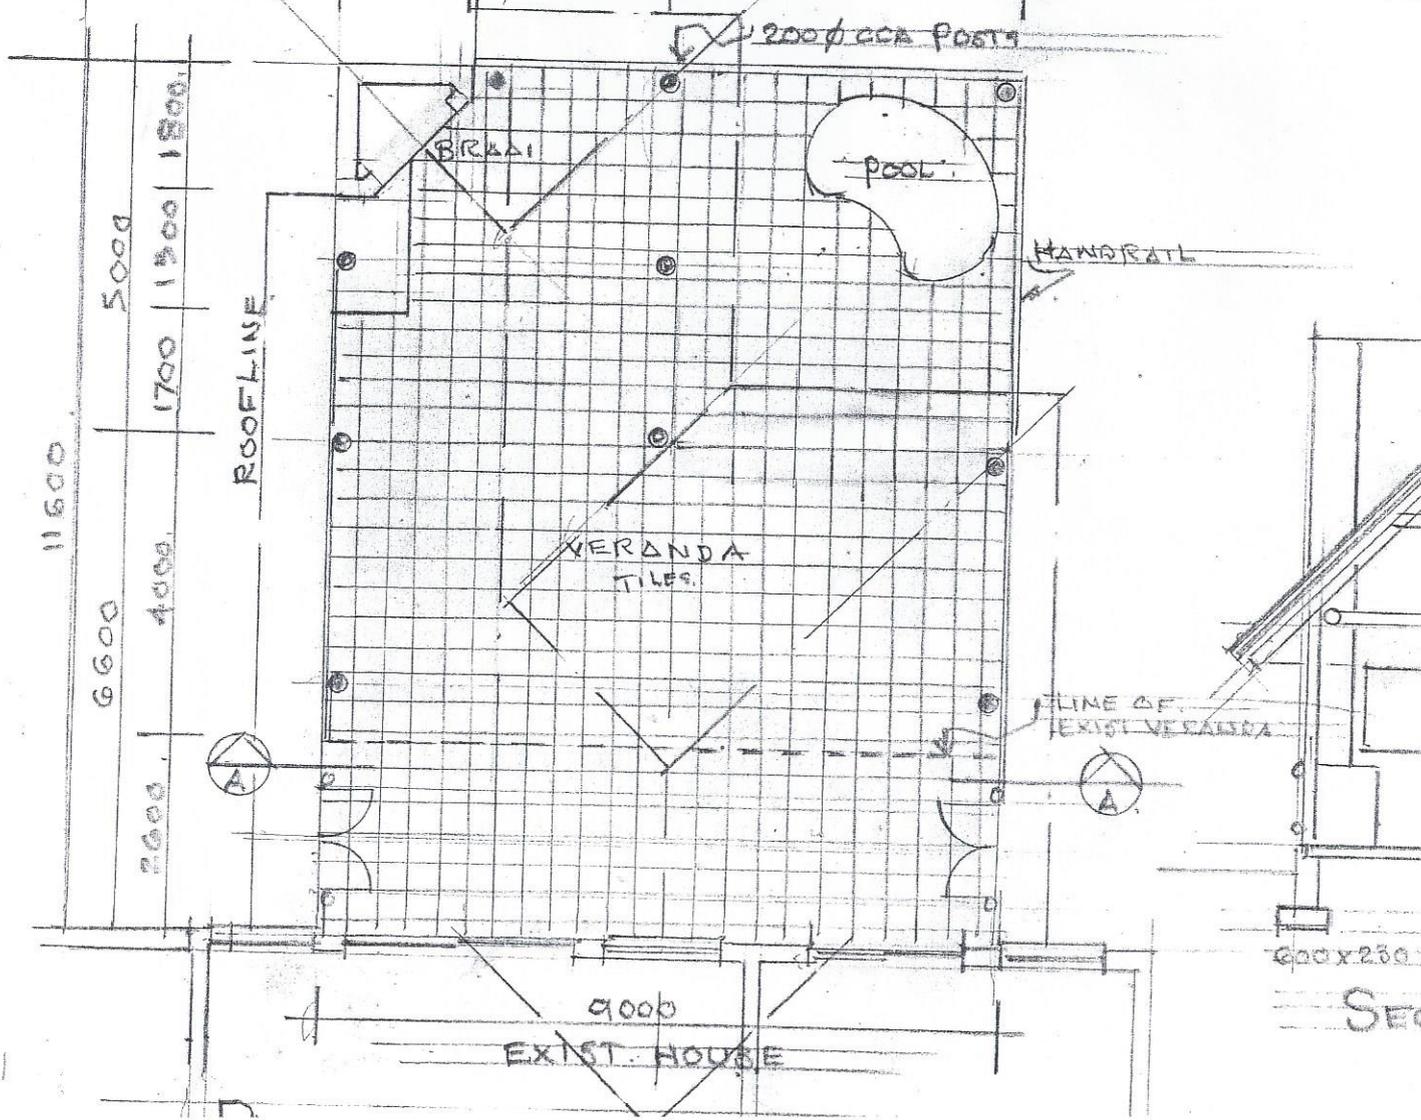


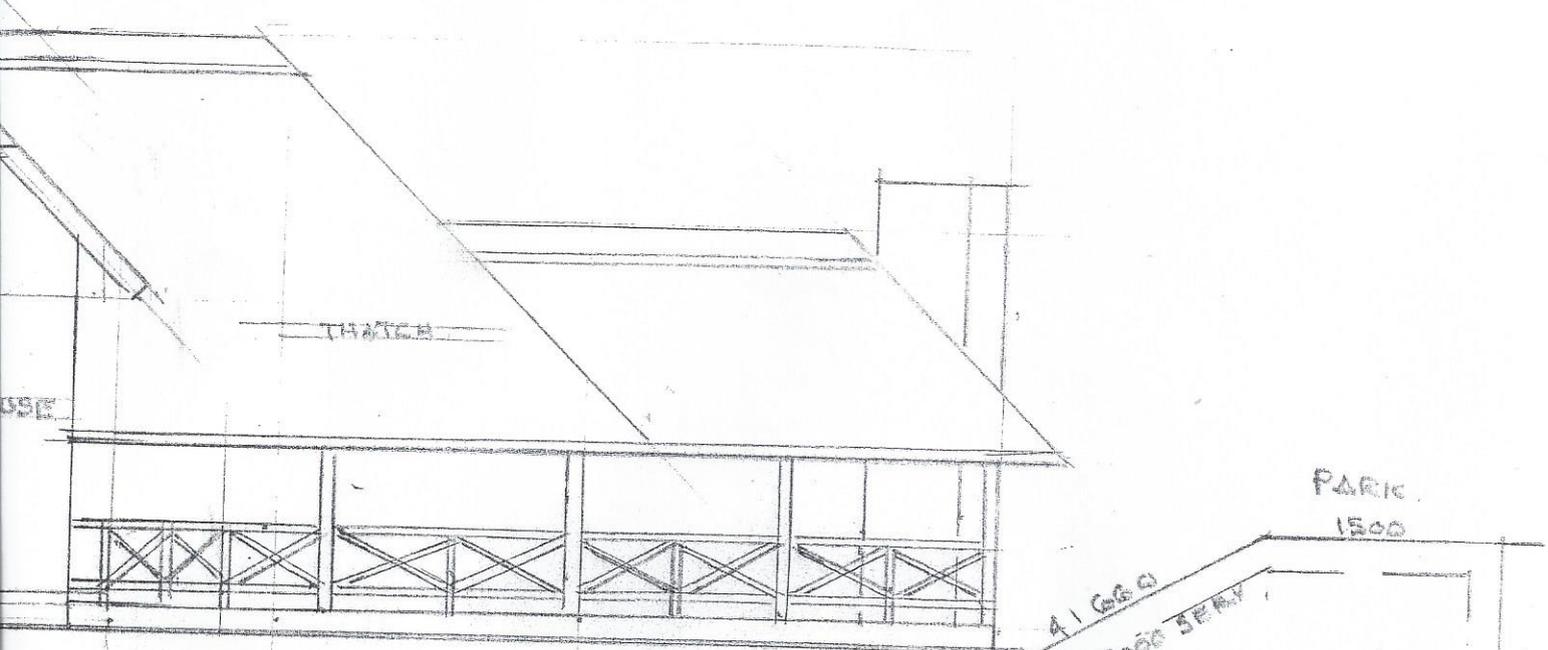

EAST ELEVATION 1:100

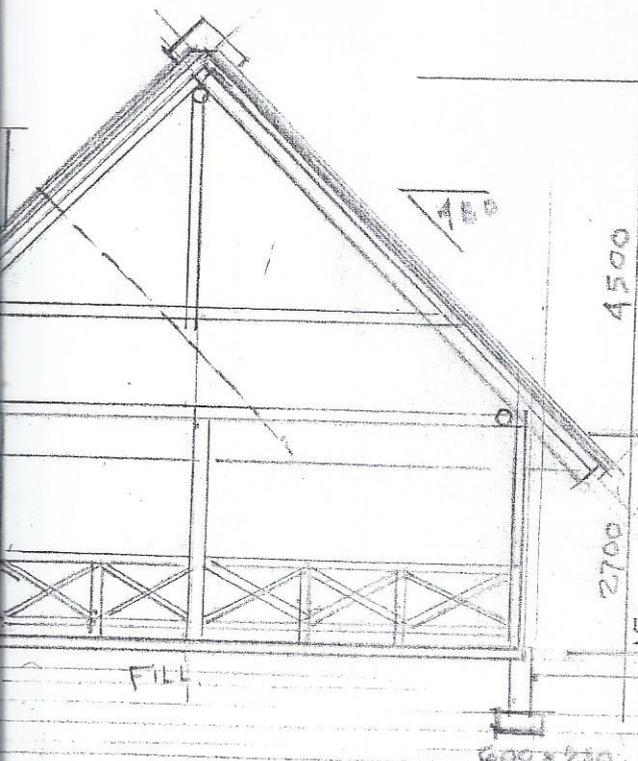

CROSS SECTION, AA 1:100

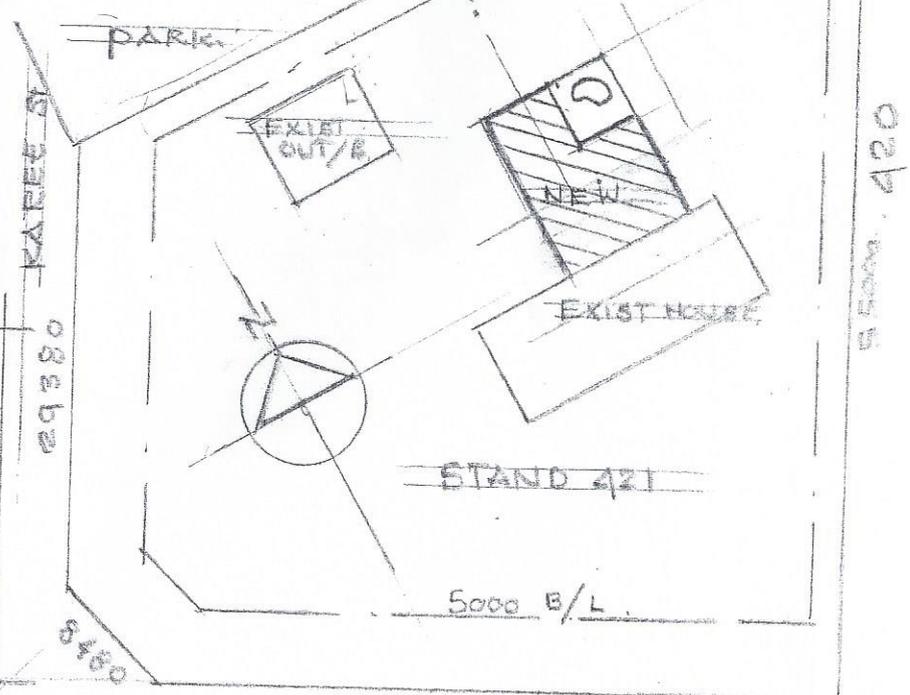

SITE PLAN 1:500

ROOF 45° PITCH 12mm THATCH
 SUBCECA BATTENS AT 300mm
 CENTRES ON 125 Ø CEASTRUS
 BEES AT 750mm CENTRES 2
 WIRE MESH COVER
 EXISTING SPLASH PANEL AND
 BRACK TO BE DEMOLISHED

NOTE
 ALL WORK TO COMPLY WITH
 MBE AND SABS 082
 AREA VERANDA 82 m²

ALBRECHT LEBERHORN BSC BOOK OF REG NO ST 1378 082-4154041
NEW VERANDA FOR MR JAP NEL ON STAND 421