




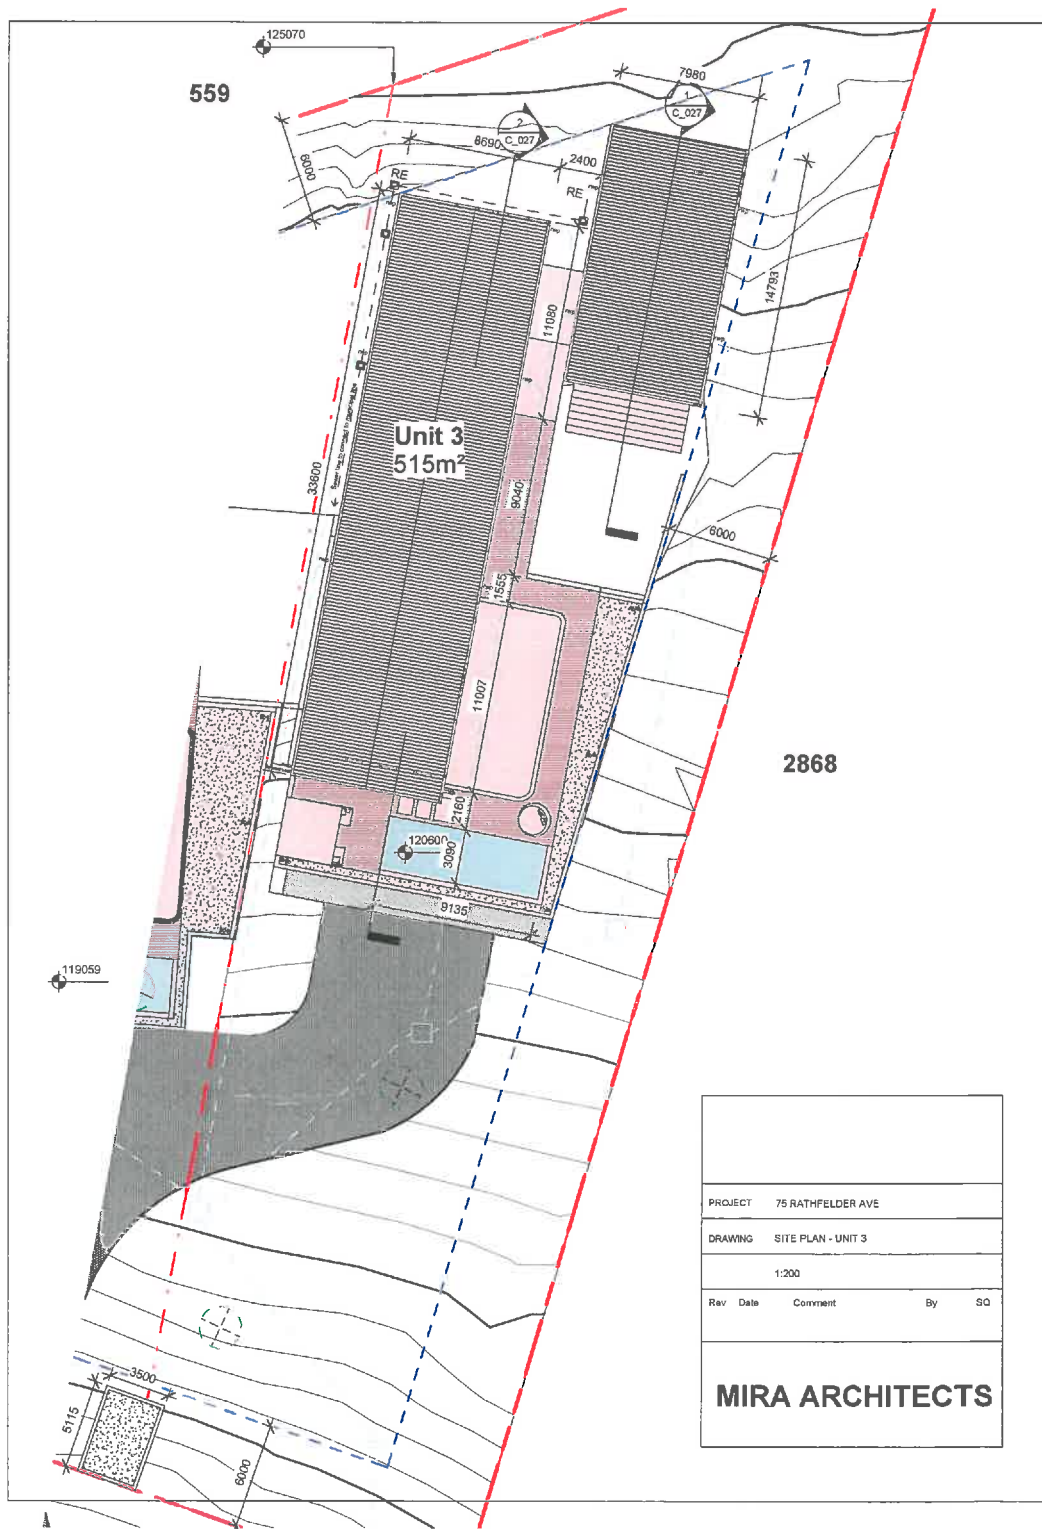

Rev	Date	Comment	By	SQ
-----	------	---------	----	----

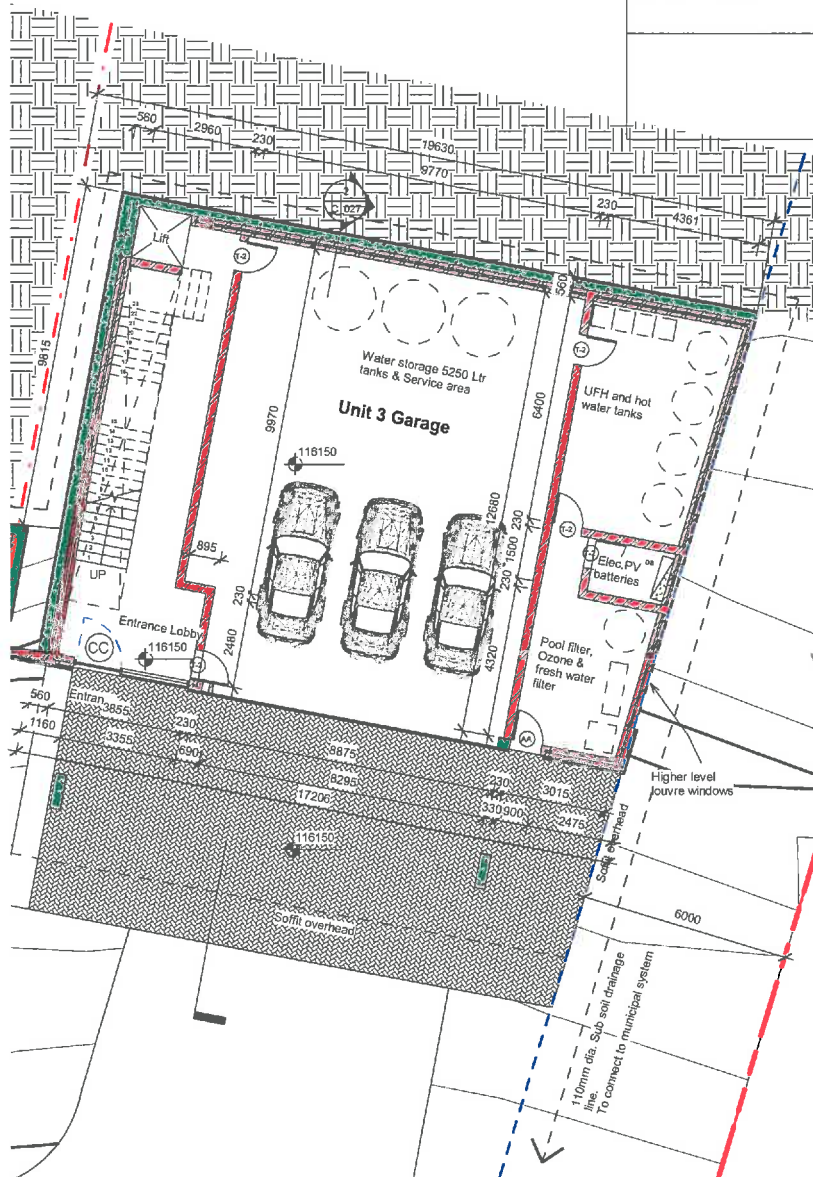

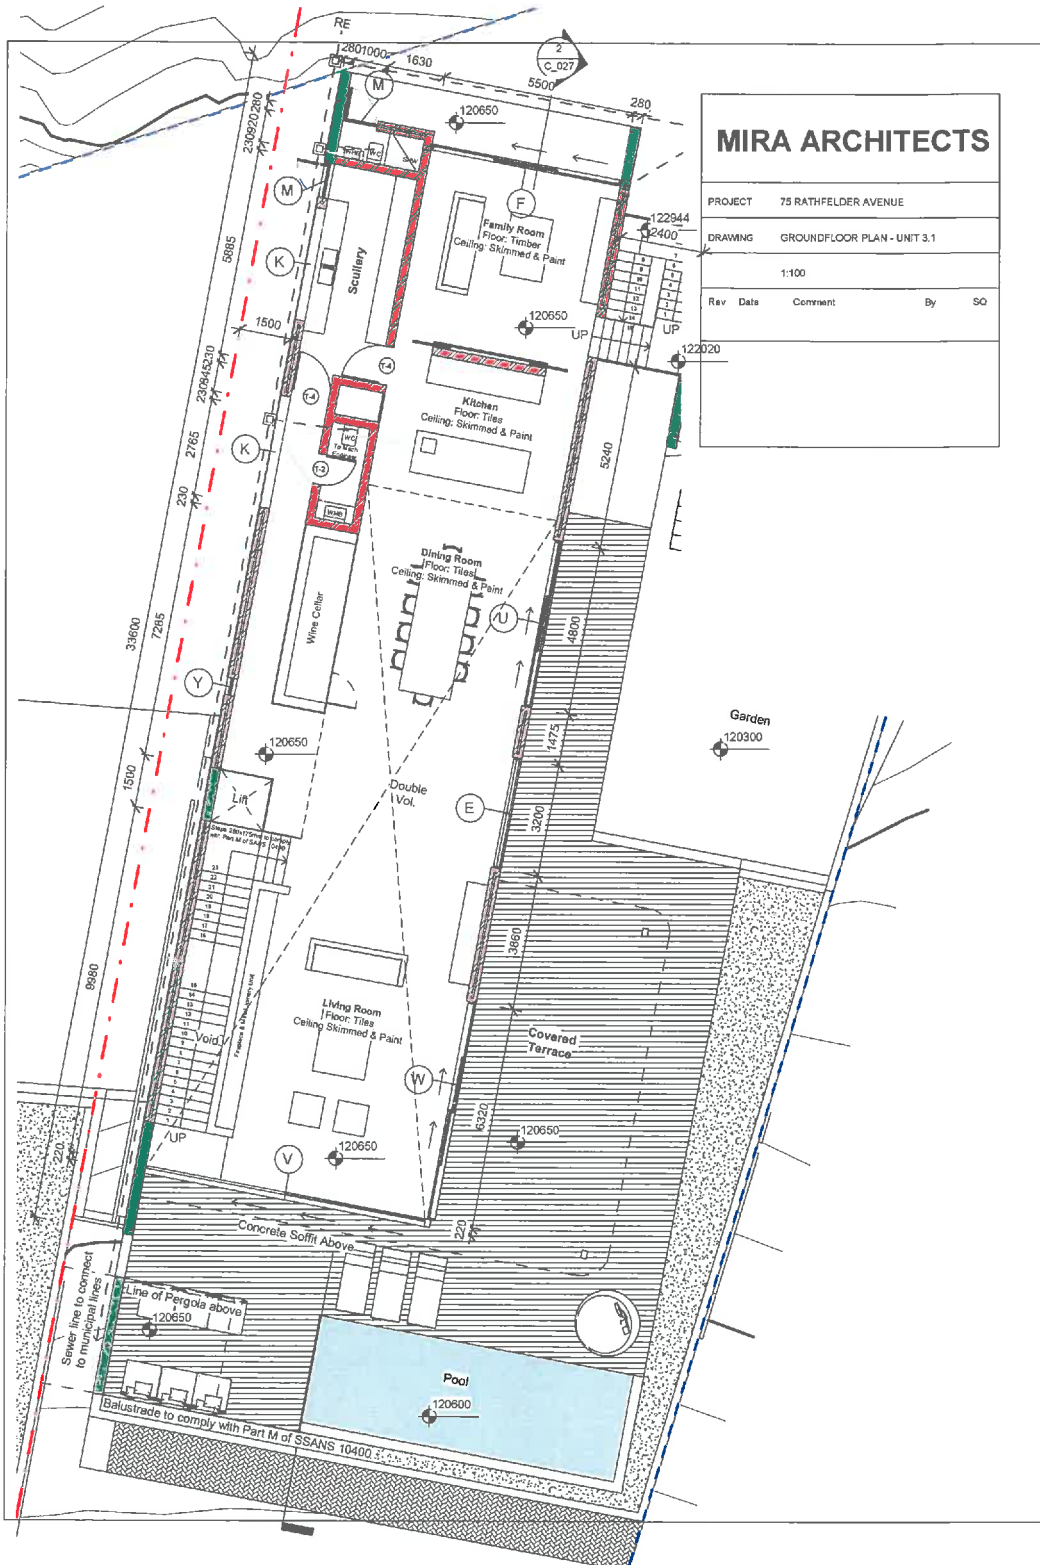

PROJECT	75 RATHFELDER AVENUE			
DRAWING	FIRST FLOOR PLAN - UNIT 3.2			
	1:100			
Rev	Date	Comment	By	SQ

