


Deurdriftstraat

28 340mm boundary dimension

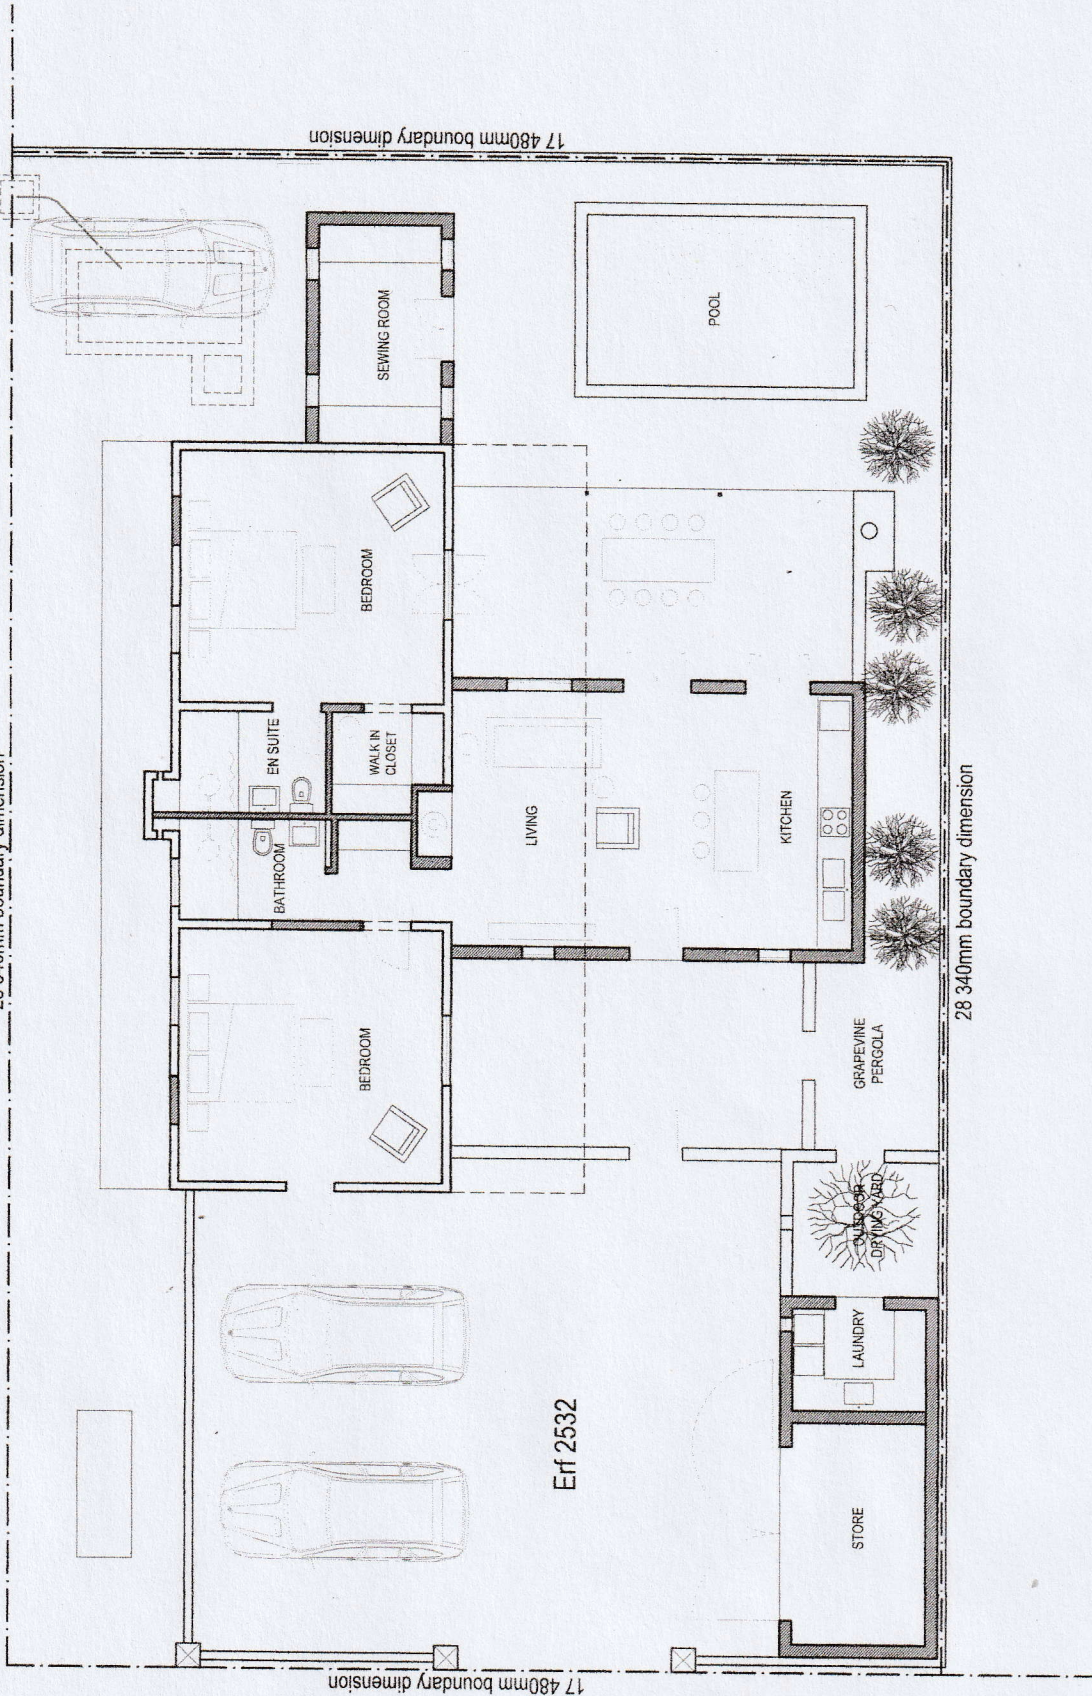

Nuwestraat 12.6m

