



Site Area	: 2077 m ²
Garage Area	: 175 m ²
Staff Quarters	: 61 m ²
Ground Storey Area	: 345 m ²
First Storey Area	: 369 m ²
Second Storey Area	: 300 m ²
Total Area	: 1250 m²
Covered Courtyard (GF)	: 52 m ²
Covered BBQ Patio (FF)	: 137 m ²
Covered Balcony (FF)	: 38 m ²
Covered Balconies (SF)	: 44 m ²

PROPOSED GROUND STOREY PLAN

BUITENDAG - CONCEPT DESIGN
ERF 24662, BARONETCY ESTATE

REVISION 4

SCALE 1:200

21.08.2020

ARCHITECT:
Lauren Horswell
SACAP no.
PSAT44041844

RQTEK Pty Ltd - architecture & design
TEL: 061 326 4325 / 082 640 4570
www.rqtek.co.za





PROPOSED FIRST STOREY PLAN

BUITENDAG - CONCEPT DESIGN

ERF 24662, BARONETCY ESTATE

REVISION 4

SCALE 1:200


21.08.2020

ARCHITECT:
Lauren Horswell
SACAP no.
PSAT44041844

RQTEK Pty Ltd - architecture & design
TEL: 061 326 4325 / 082 640 4570
www.rqtek.co.za

r/q tek
architecture



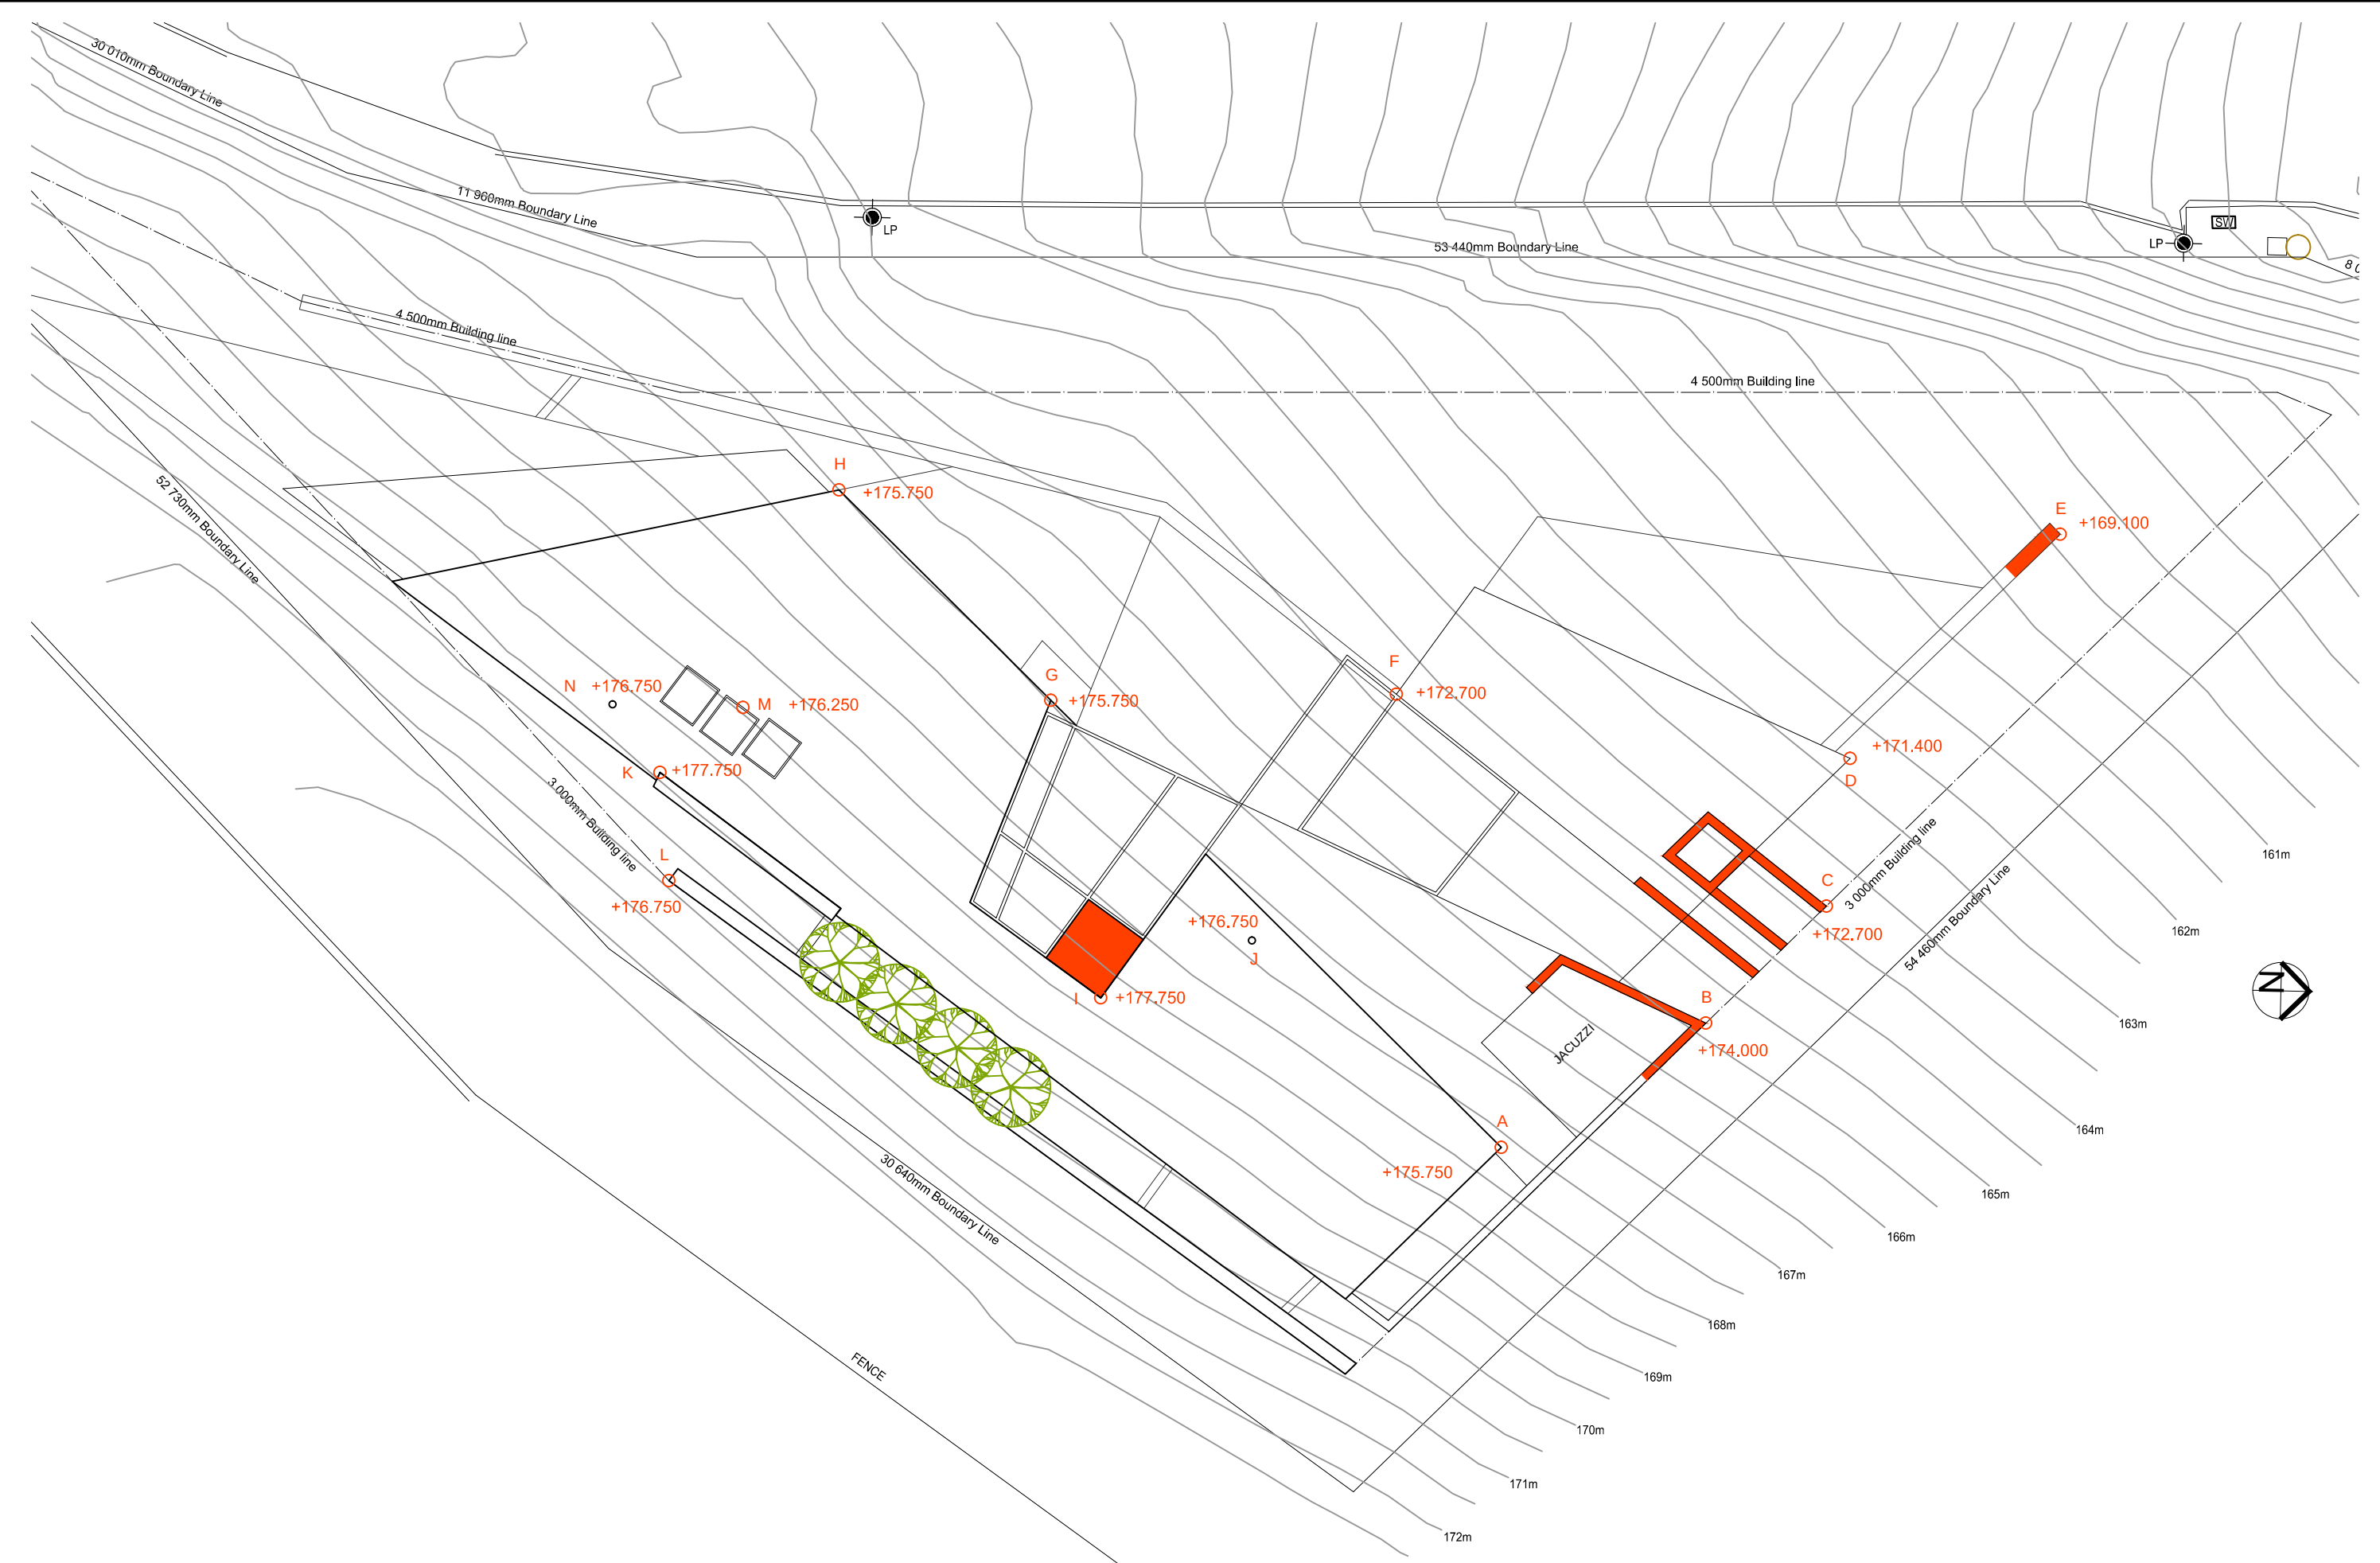

PROPOSED ROOF PLAN

BITTENDAG - CONCEPT DESIGN

ERF 24662, BARONETCY ESTATE

REVISION 4

SCALE 1:200

21.08.2020

ARCHITECT:
Lauren Horswell
SACAP no.
PSAT44041844

RQTEK Pty Ltd - architecture & design
TEL: 061 326 4325 / 082 640 4570
www.rqtek.co.za

r/q tek
architecture

