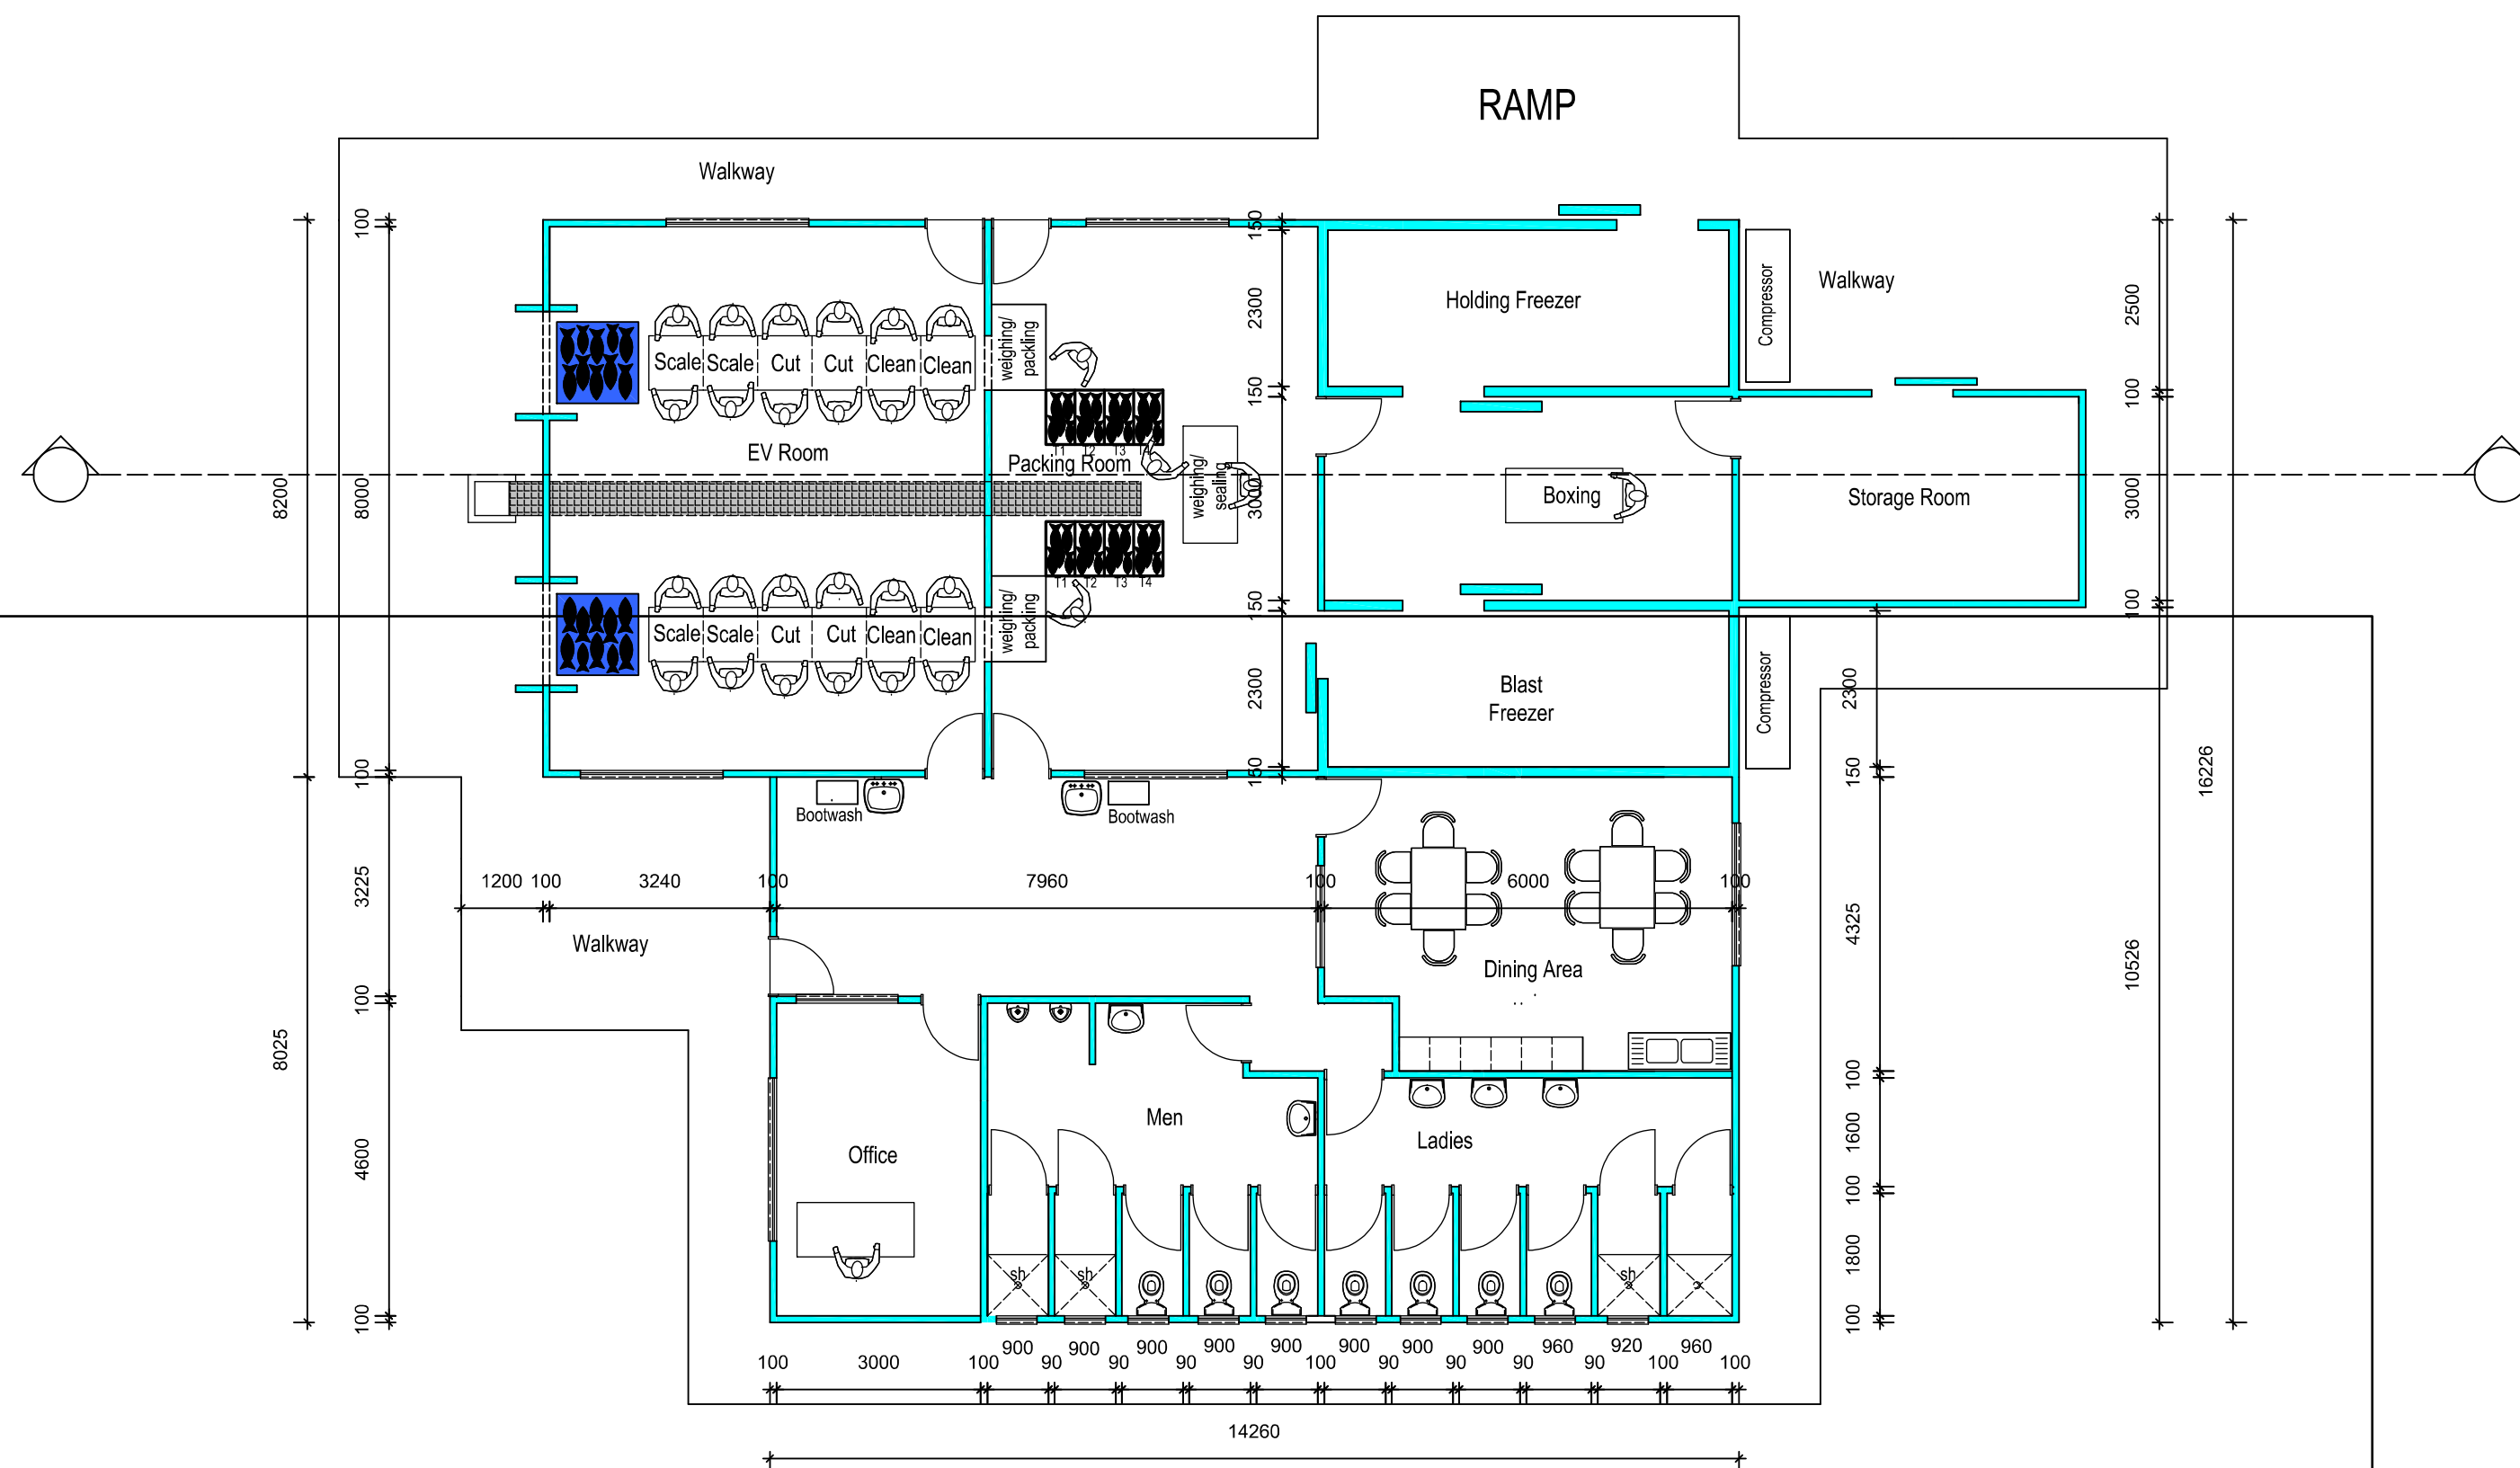


ARCHI-COR
CORNIA VISAGIE
PROFFESIONAL SENIOR
ARCHITECT TECHNOLOGIST
SACAP NR. ST 2209
SAAT NR. 31667
FOR PROFFESIONAL DRAWINGS OF
HOUSES, OFFICES, ALTERATIONS
ECT,
ELANDSTR. 11, ELANDIA
P.O.BOX 1830 POSBUS
KROONSTAD 9500
TEL & FAX 056- 2134681
CELL. 0828090324

KLIENT-CLIENT

POELELA FISHERIES
MOZAMBIQUE

PROJEK-PROJECT

NEW FISHERY ABATTOIR
AT POELELA, MOSAMBIQUE