






0. Ground Floor_Option 1 1:50

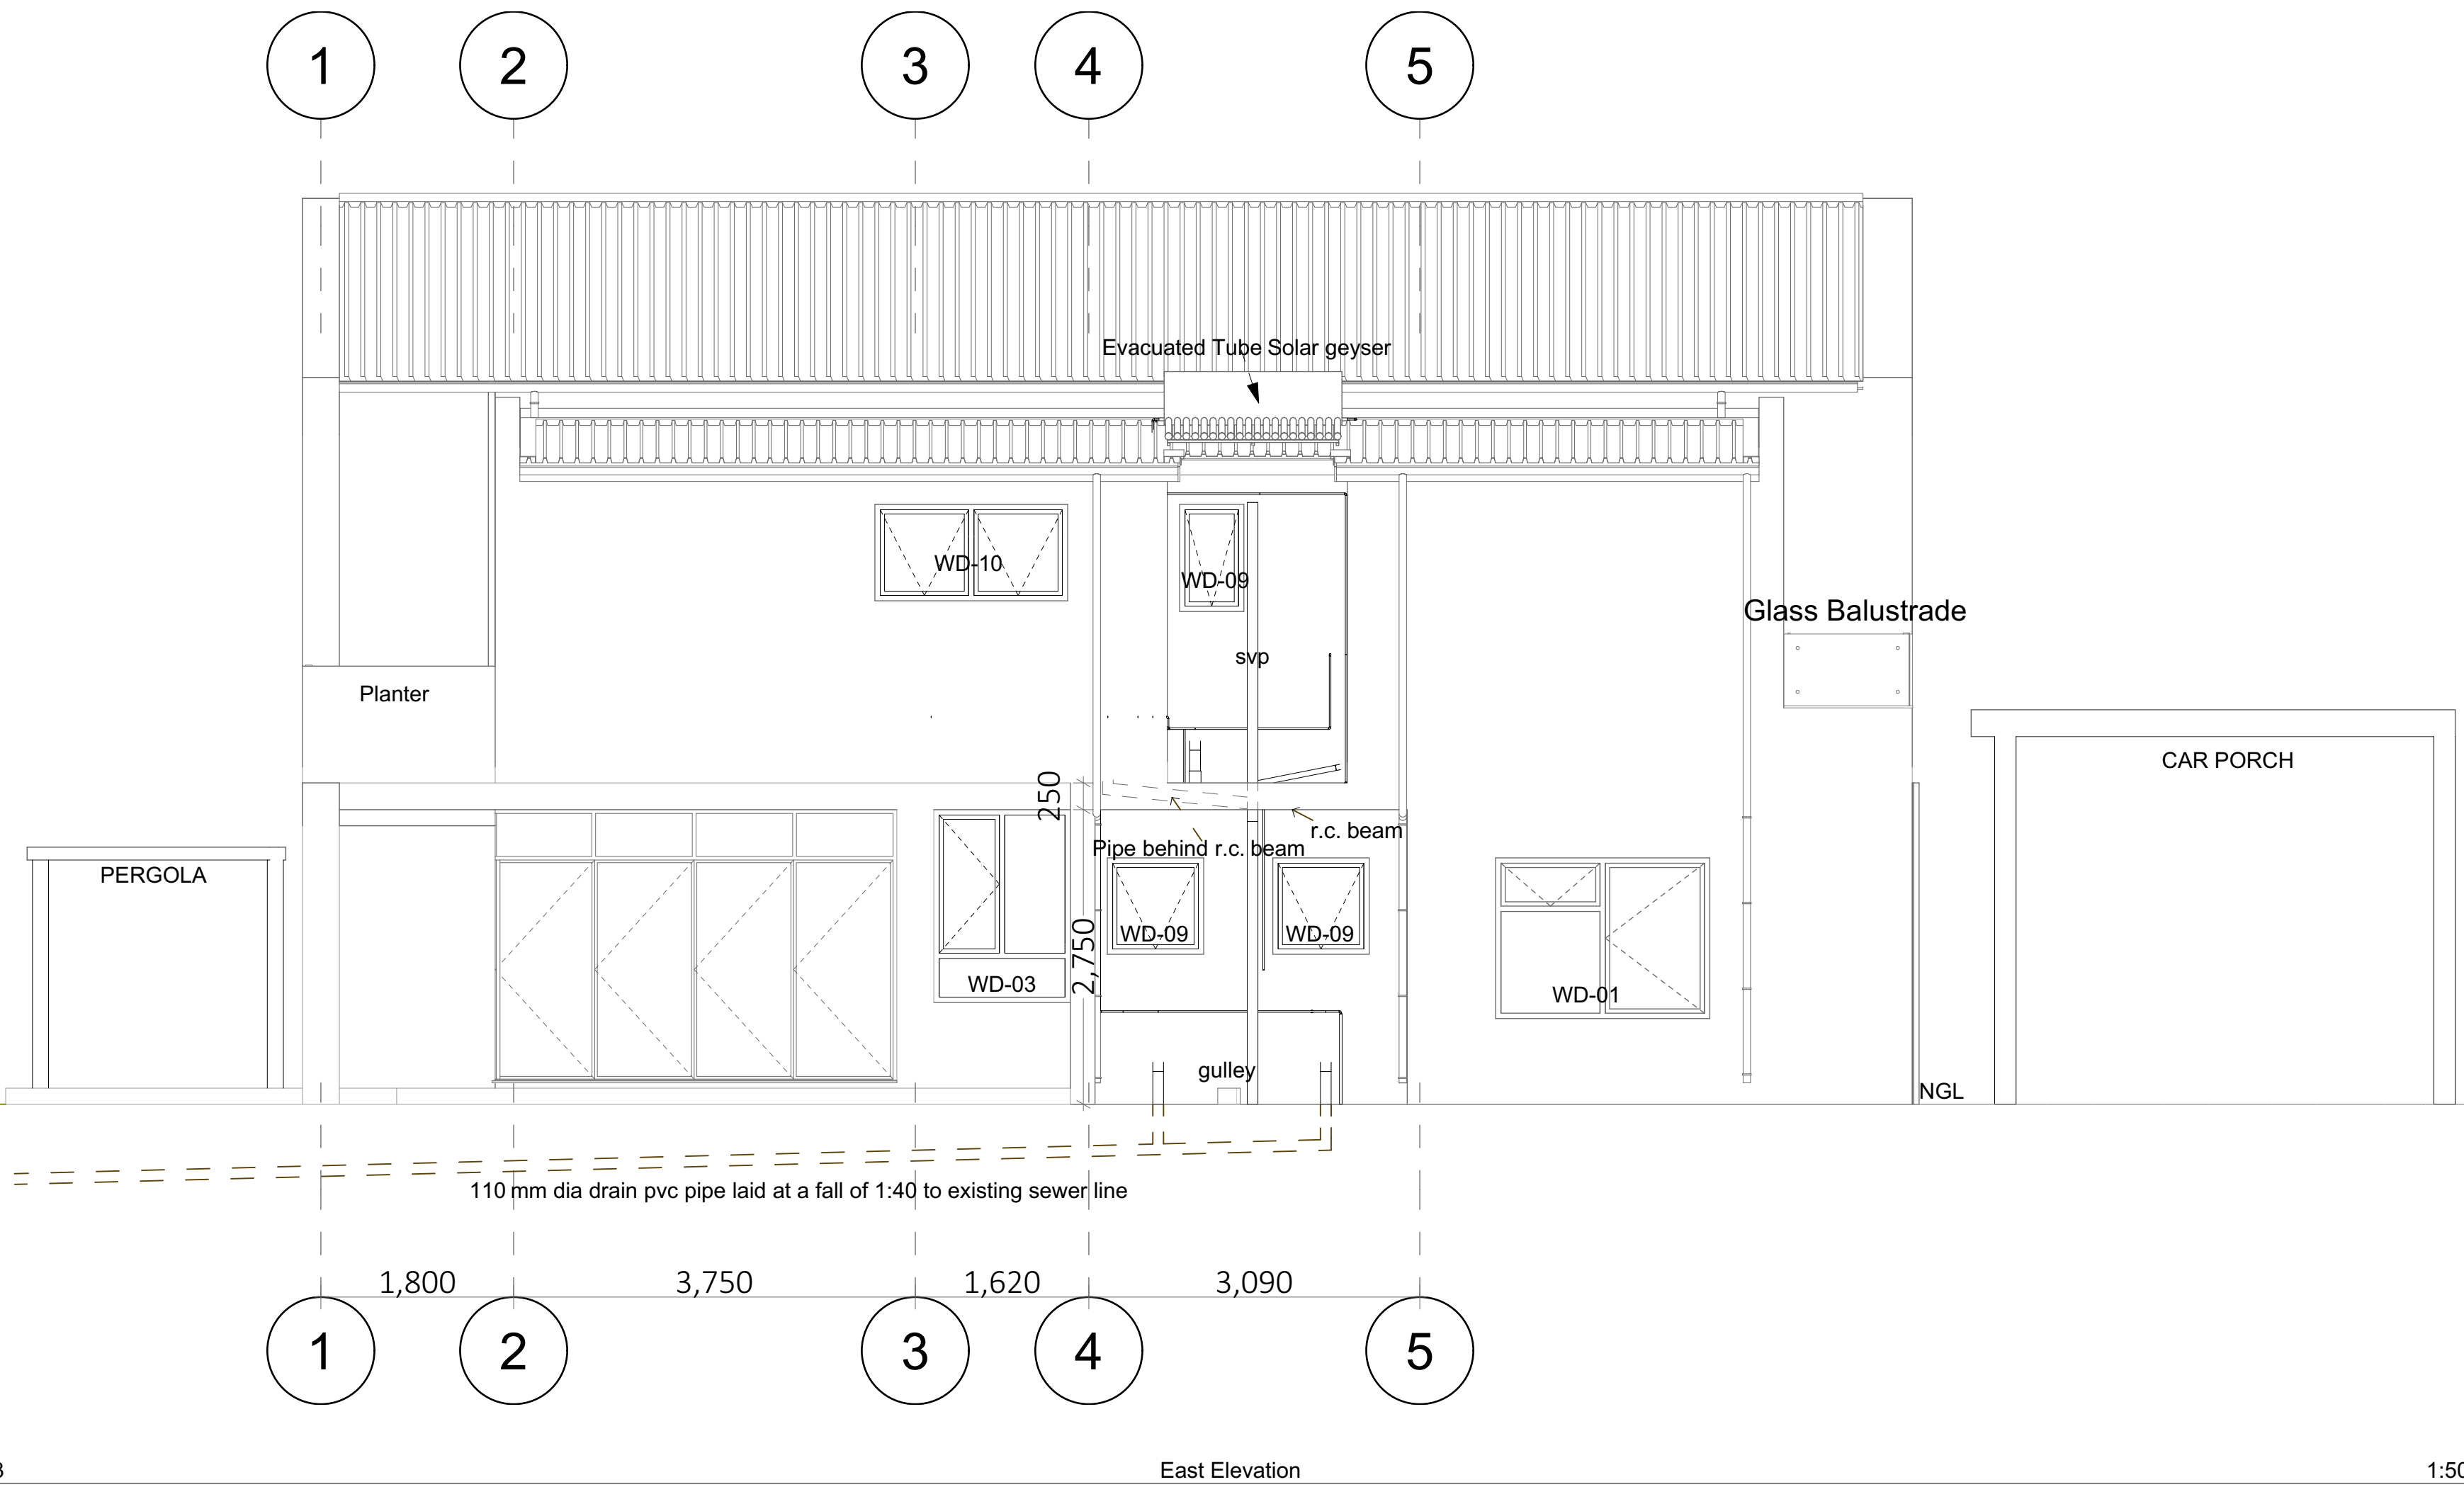

1. 1st Floor_Option 1 1:50

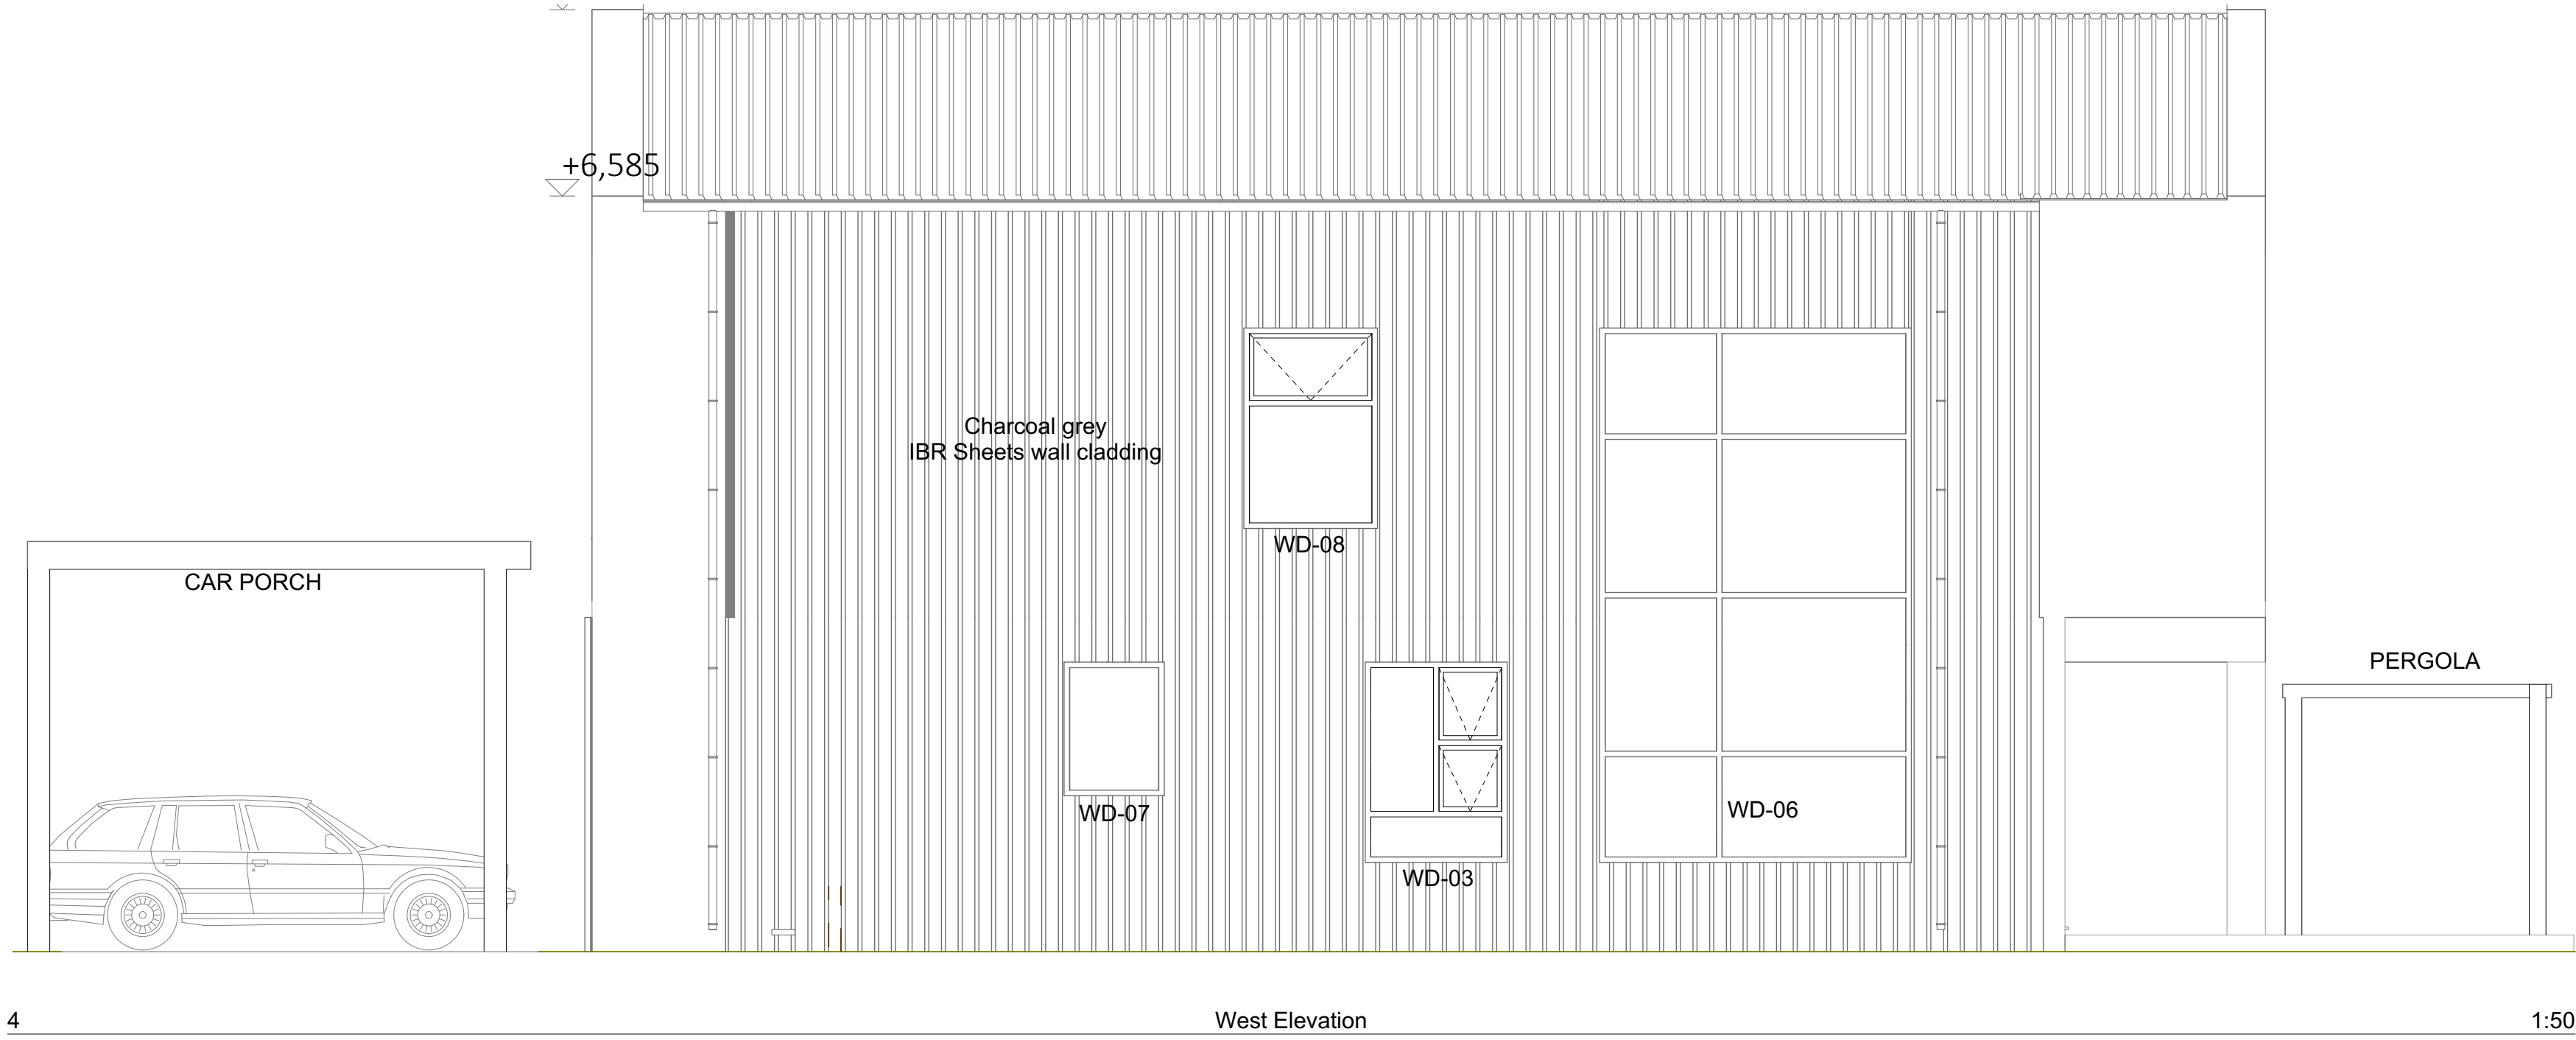

3. East Elevation 1:50

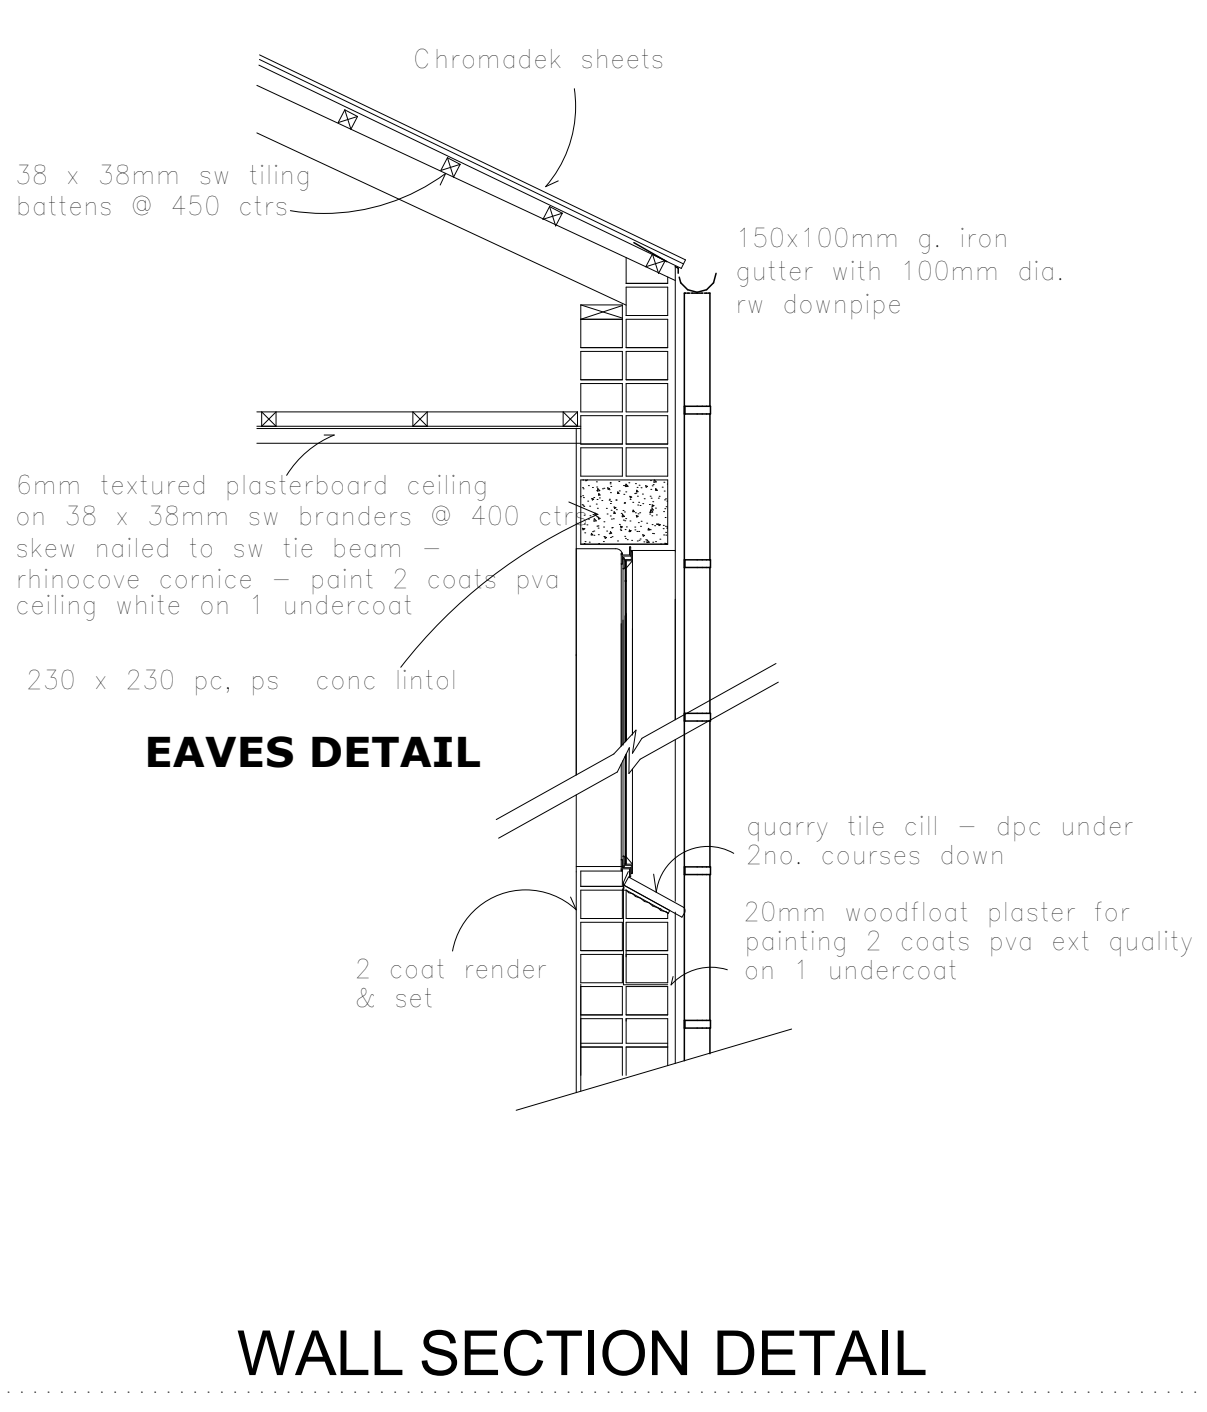

WALL SECTION DETAIL

- NOTES**
- SITE : area encompassing and around proposed building site to be excavated and levelled. Surface water run off to be channelled from the house. Dimensions of all screen walls and external steps to be finalised on site. Location of each house to be sited according to position of existing trees.
- FOUNDATIONS** : Excavate for all foundations as shown in drawings. All foundations to be minimum 750mm below ground level unless specified by engineer. Load bearing 230 walls on 600x230mm strip. Location of each house to be sited according to position of trees.
- ALL WALLS TO BE BUILT WITH BRICK FORCE FIRST FOUR COURSES. THEREAFTER, EVERY FOURTH.
 - AIR VENTS TO BE AT STANDARD HEIGHT.
 - WINDOW SECTIONS AS SHOWN ON THE PLAN, BUGLER SITS TO ALL OPENING SECTIONS.
 - ALL WINDOW SILLS TO HAVE BRICK GRIP DPC.
 - ALL SURFACE BEDS TO BE CAST ON WELL COMPACTED/CONSOLIDATED FILL.
 - KITCHEN, PANTRY, TOILET AND BATHROOM TO PUT CERAMIC TILES LAID IN WATER BASED TILE BEDDING ON 25mm min. SCREEN ON RC SLAB TO SPECIALIST'S DETAILS ON POLYETHYLENE INSULATION ON DPM ON 600mm LOOSE FILL ON 150mm WELL COMPACTED FILL.
 - ALL BATHROOM, SHOWER AND TOILET WALLS SHALL BE TILED USING CERAMIC TILES FROM FLOOR TO HEIGHT OF 2100mm THROUGHOUT AND FOR THE FIXING OF SKIRTING TO ALL FLOORS AND WALL JUNCTIONS.

WINDOW NUMBER	ELEVATION	Dimensions	Quantity
WD-01	North	2000x1500	1
WD-05	North	1500x1200	2
WD-08	North	800x900	1
WD-09	North	2000x1500	1
WD-10	North	1500x1800	1
WD-11	North	1275x1800	2
WD-12	North	1200x2400	1
WD-13	North	2000x1275	1
WD-14	North	2800x1800	1
WD-15	North	800x1200	1
WD-16	North	1200x1800	2
WD-17	North	1000x1800	1
WD-18	North	800x1000	1
WD-19	North	800x900	2
WD-20	North	1800x900	1
WD-21	North	2550x2400	2
WD-22	North	1000x1800	1
WD-23	North	1200x1800	1
WD-24	North	1000x1800	1
WD-25	North	1000x1800	1
WD-26	North	1000x1800	1

Revision History

Rev	By	Change Name	Date

CAPE VALLEY CONSTRUCTION

NO 226 Mushangwe
2nd Street Ext.
Avondale
HARARE
ZIMBABWE

**Proposed Cluster House on:
SUB C OF LOT 58 BLOCK B
Avondale**

HARARE
ZIMBABWE

Client Name
MRS. MERY CHIROZVA

Drawing Status

Modified by

Checked by

Layout ID
A.01.1

Revision