


Ground Storey Plan -2 Bedroom **1 : 100**

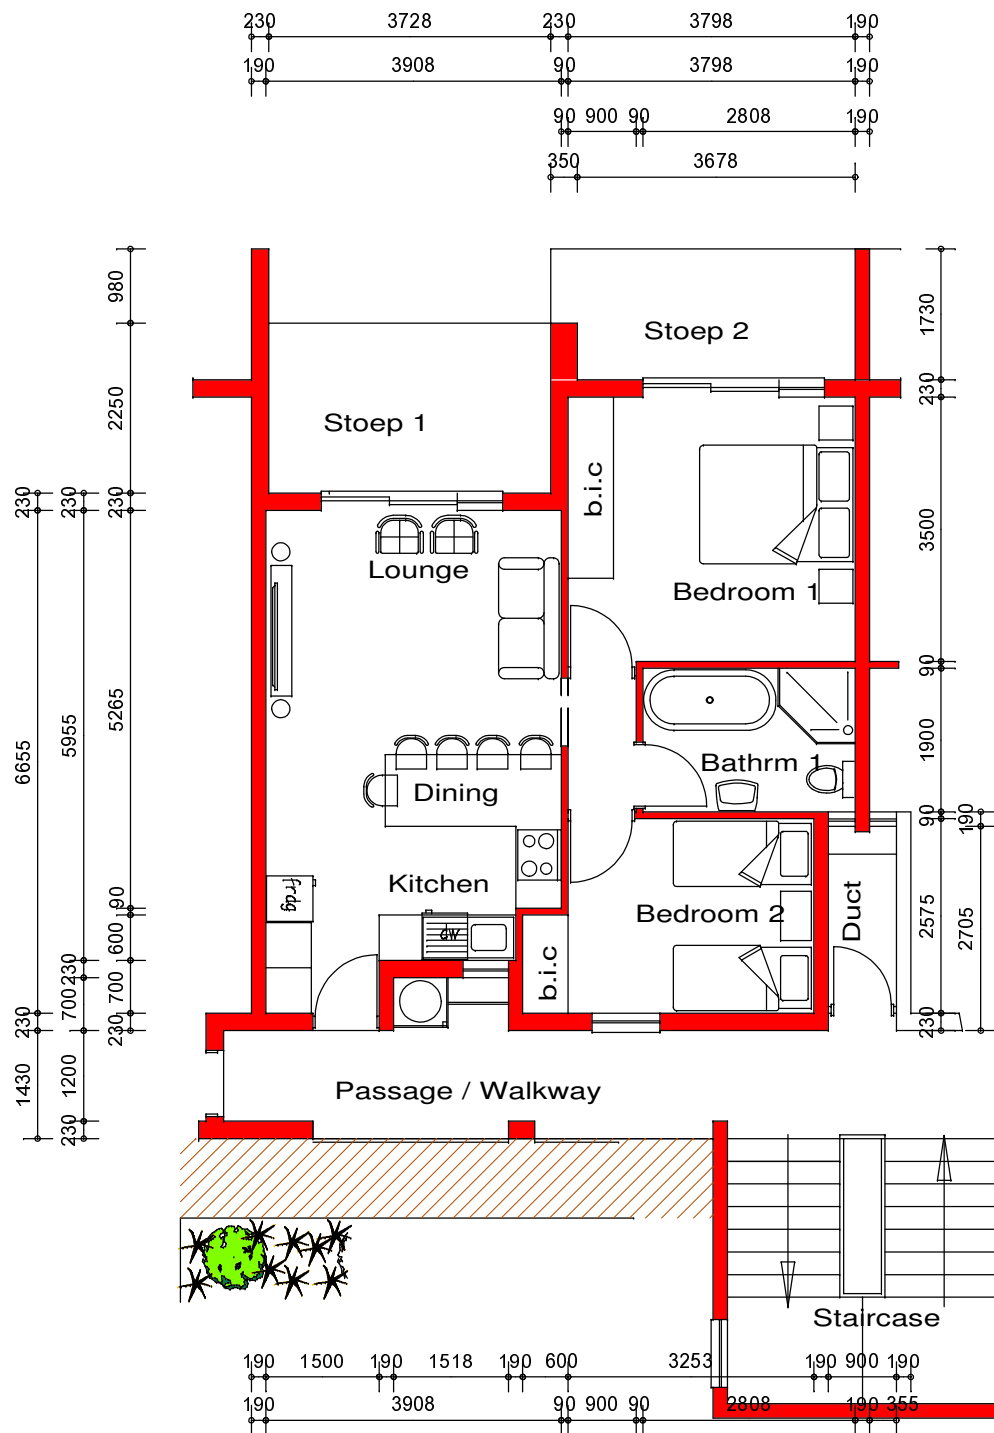

AREA SCHEDULE:

DWELLING G/FLOOR AREA : 60.58sqm
COVERED STOEP 1 : 8.65sqm
STOEP 2 : 7.13sqm

TOTAL AREA : 76.36sqm

PROJECT:

**HOMESTEAD
SECTIONAL TITLE
DEVELOPMENT**

DRAWING TITLE:

**GROUND STOREY
TYPE 2 BED (G/S)**

SCALE:

1 : 100