


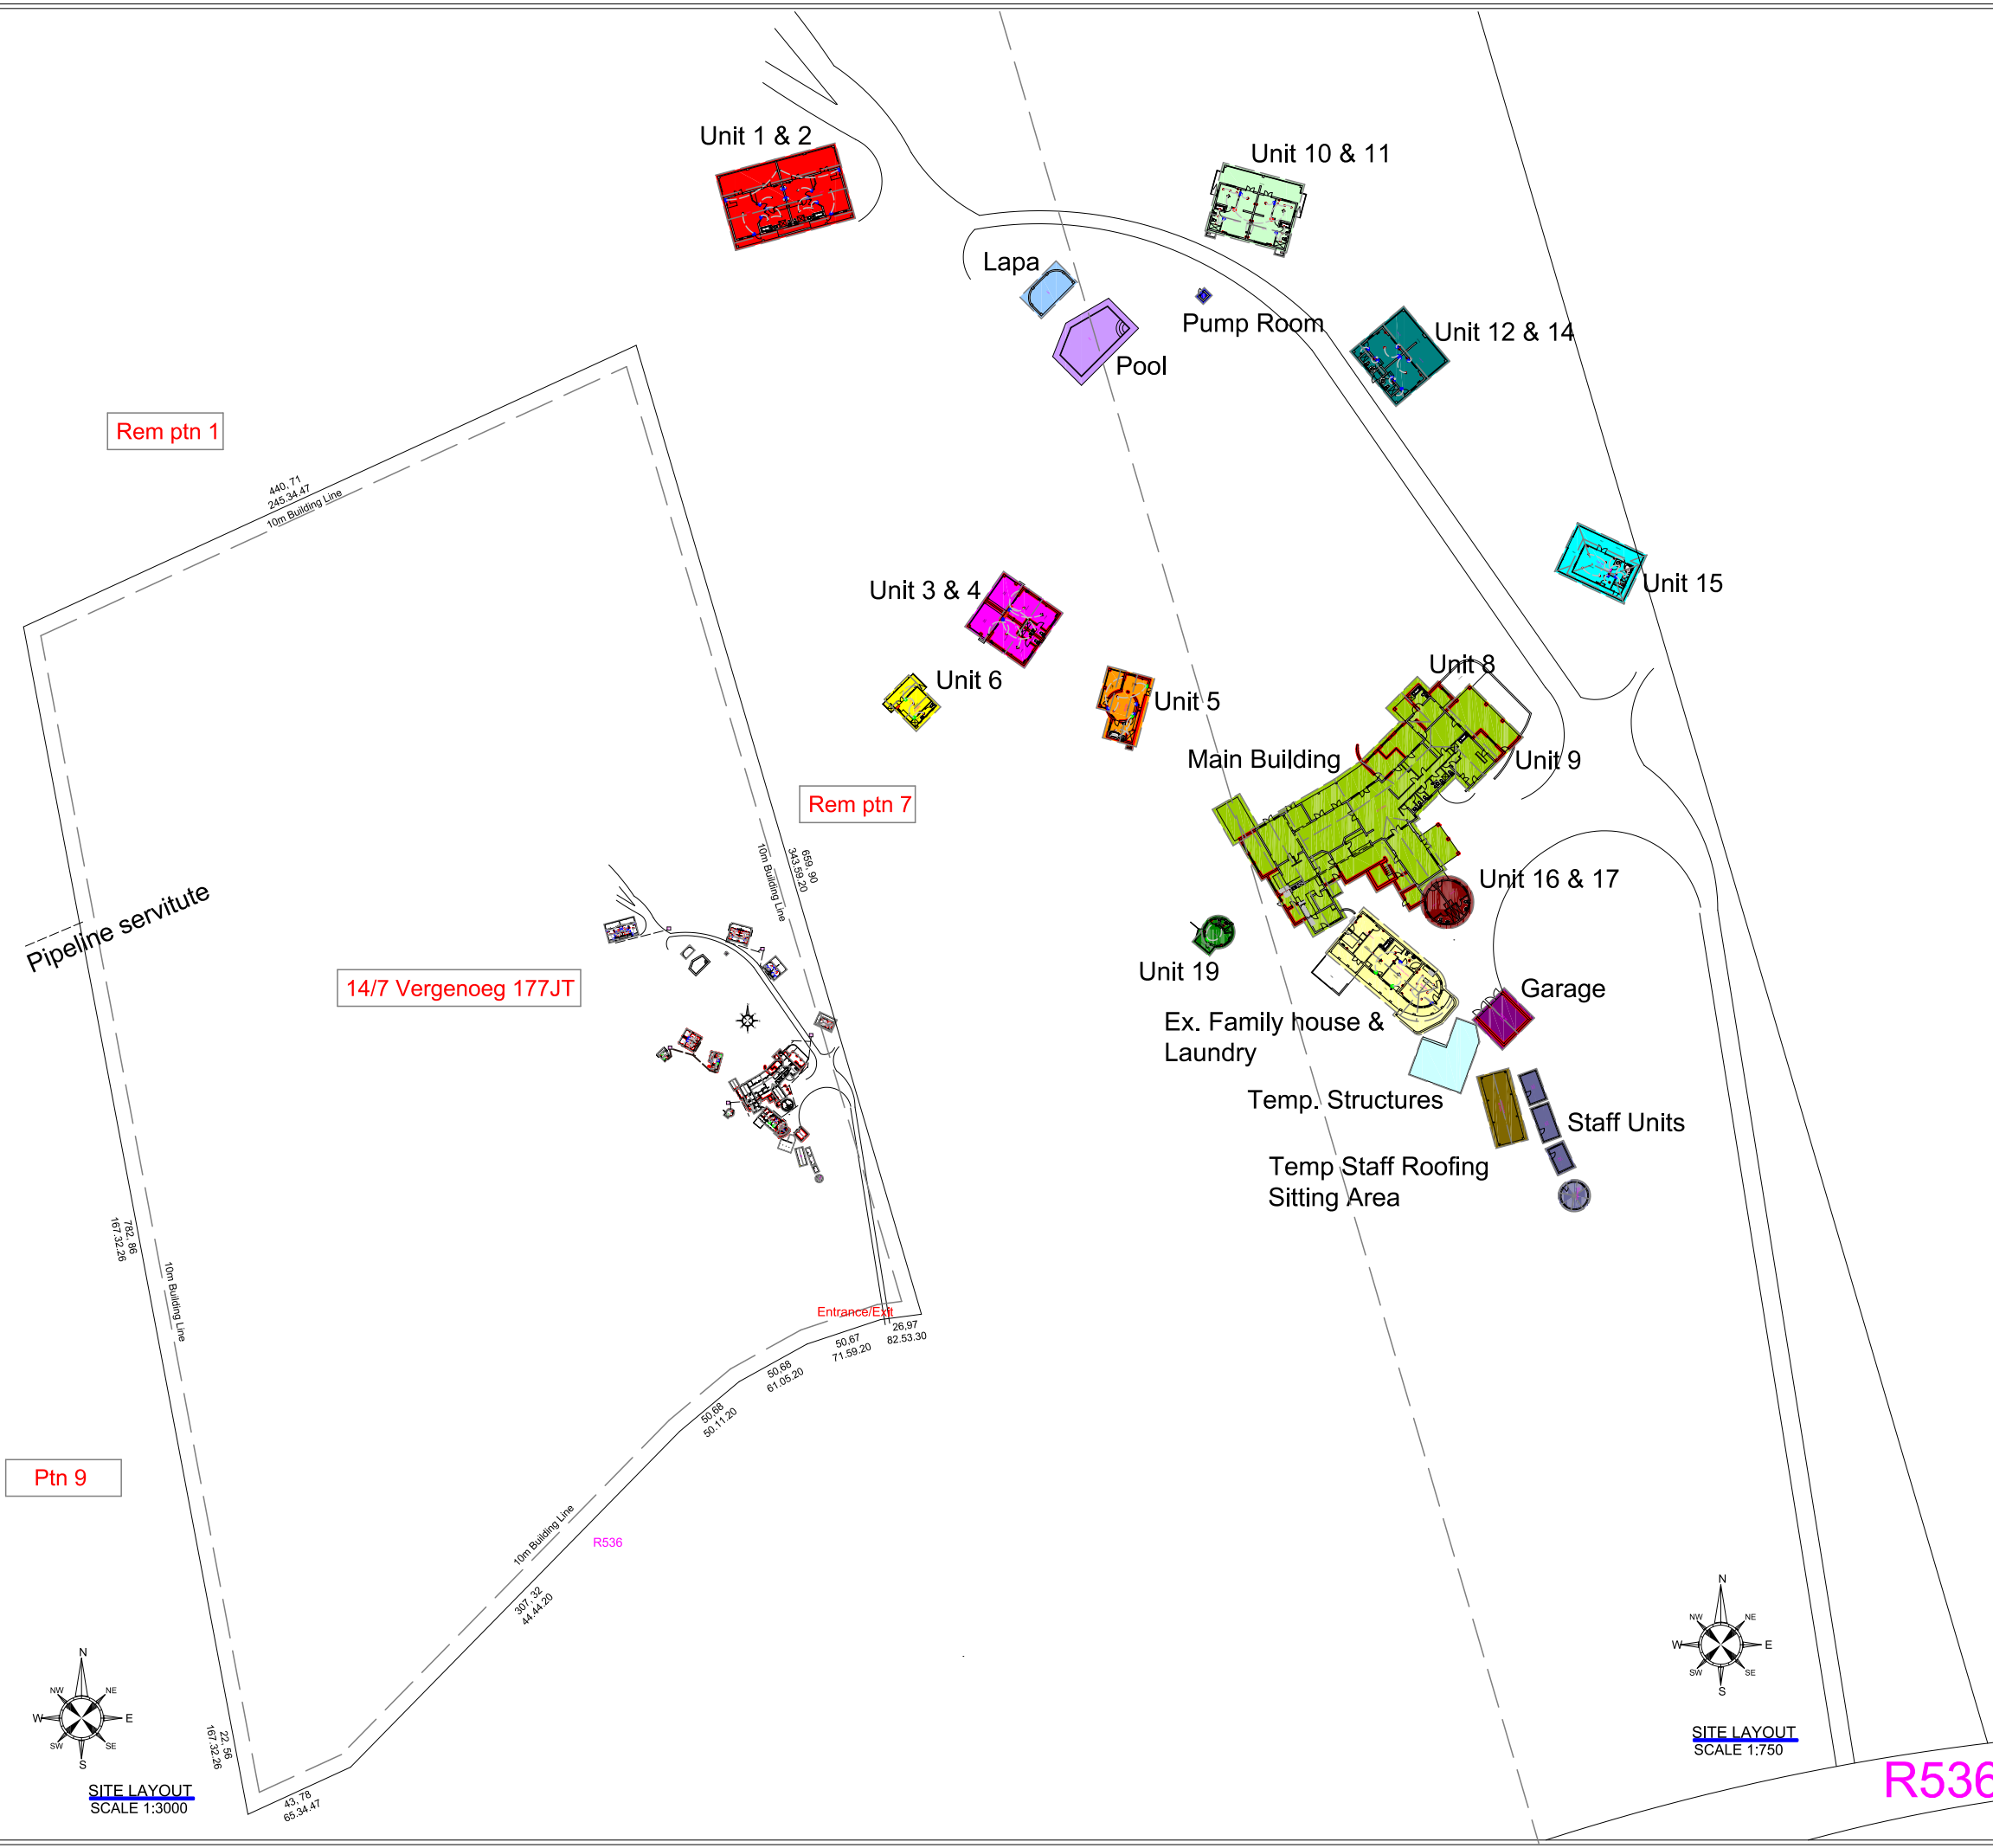

- Total Units - 15
- Unit 1 & 2
 - Unit 3 & 4
 - Unit 5
 - Unit 6
 - Unit 19
 - Unit 10 & 11
 - Unit 12 & 14
 - Unit 15
 - Lapa
 - Pump Room
 - Staff Units
 - Garage
 - Temp. Structures
 - Unit 16 & 17
 - Main Building
 - Temp Staff Roofing Sitting Area
 - Ex. Family house & Laundry

This drawing and design is copyright and must not be reproduced in part or in whole without prior written consent. Contractors must verify all dimensions on site before commencing work or preparing shop drawings.

W.O	Date	Revision Description	Date Rev

CLIENT: Bohms Zeederberg Hotel

PROPERTY DESCRIPTION: Ptn 14 (ptn of ptn 7) of the Farm Vergenoeg 177JT

DRAWING DESCRIPTION: Site Plan



ARCHITECTURAL DRAUGHTING
Reg No: PAD 24713956

Office:
P.O Box 287
Nelspruit, 1200
MPUMALANGA
082 437 9681 or
013 518 0069
chantel@rocs.co.za
admin@rocs.co.za

DRW No	CC/21/0073	SIGNATURE: On & behalf of client	PAGE NO:	6
DATE	2021-05-14	CHECKED BY:	C.Clillers	