


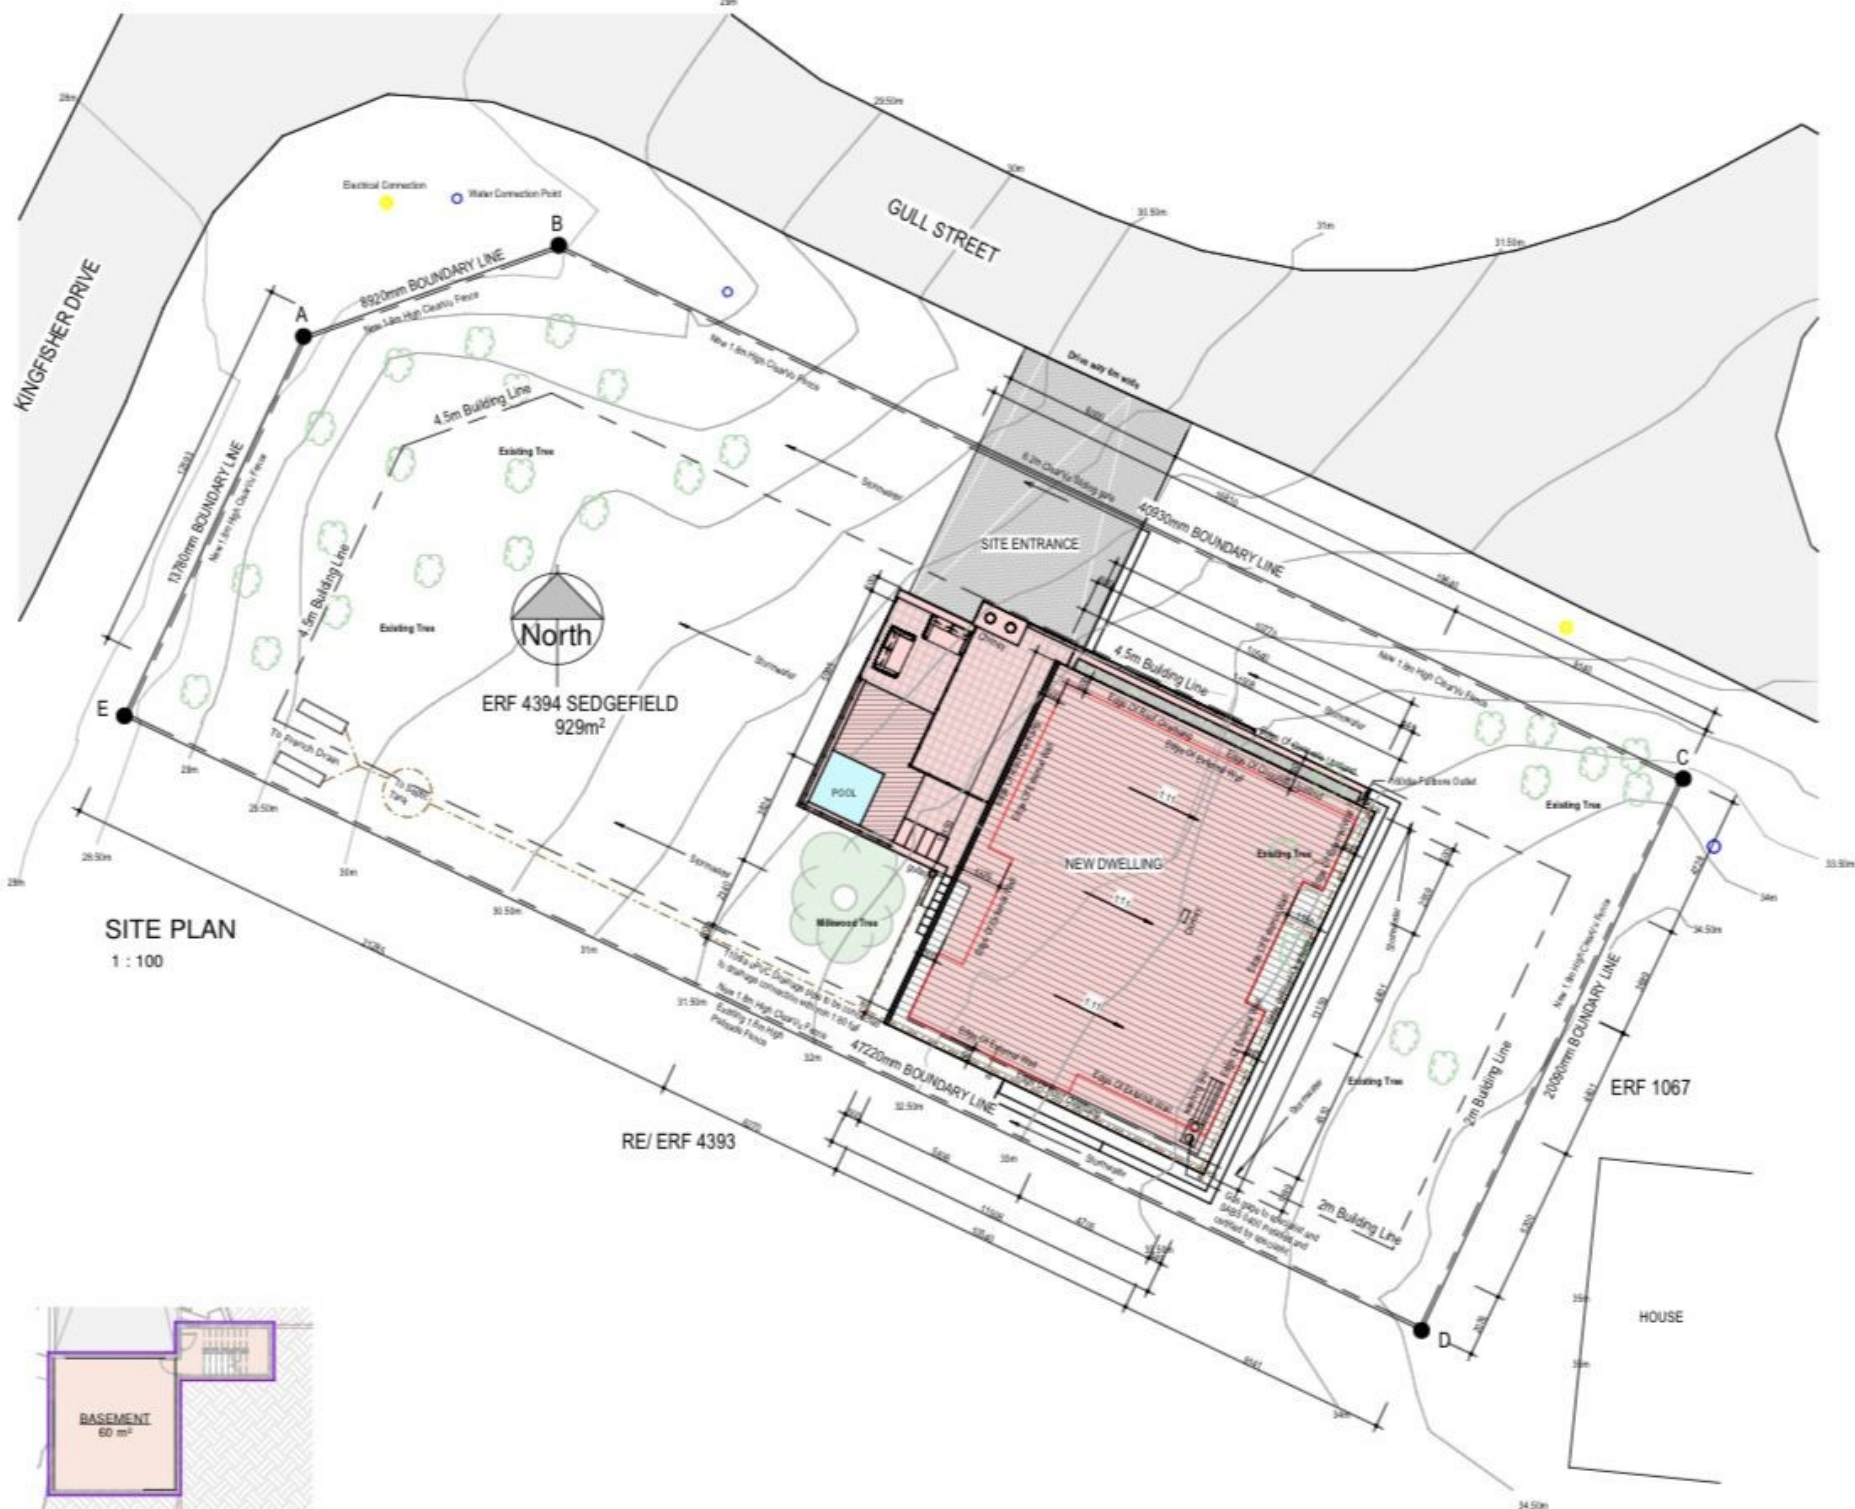

BASEMENT

1:150