


PLEASE NOTE:  
ALL PPWORK UNDER  
SLAB TO BE RIBBED UPVC  
AND ENCASED IN CONCRETE  
WITH NO JOINS

ALL BATHROOMS  
POWDER COATED  
ALUMINIUM.  
OBSCURE GLAZED.  
CASEMENT WINDOWS  
BY SPECIALIST.  
COLOUR: MATT BRONZE.  
ALL GLAZING TO COMPLY  
WITH SANS 104:00 AND  
SANS 204.

RE03 TO BE  
15m FROM TANK  
WITH GRADIENT NOT  
EXCEEDING 1:60  
TO ENTRANCE

3 CHAMBER  
SEPTIC TANK

ETA = 225m  
15m LONG WASTE

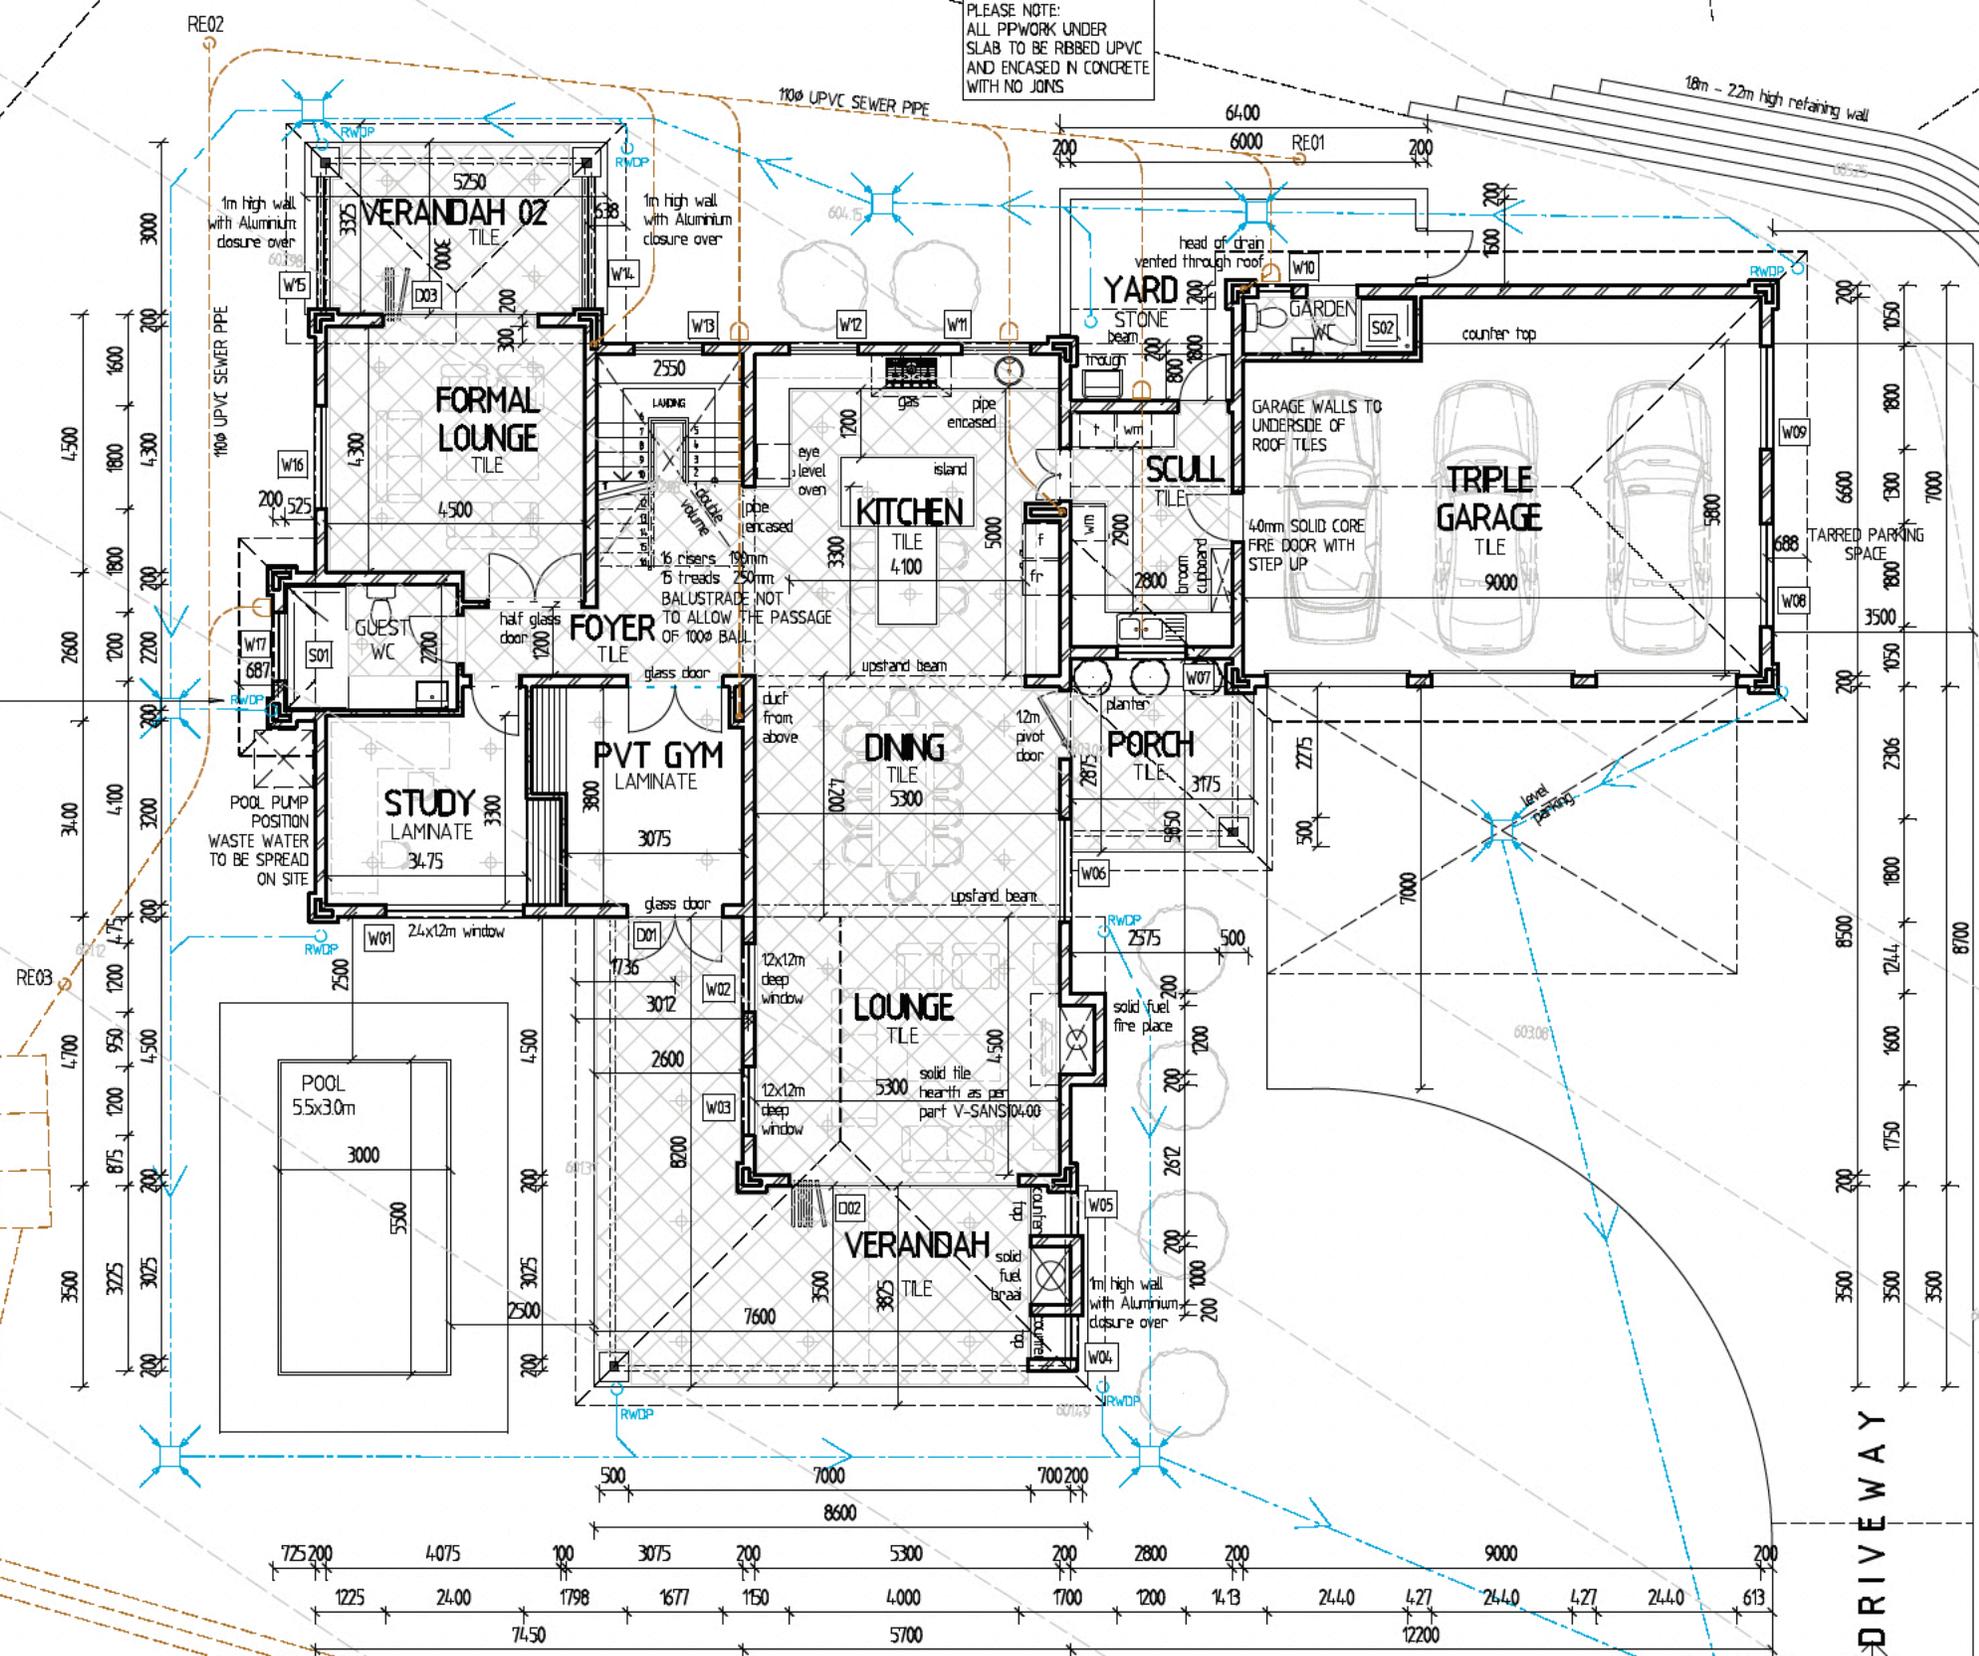

DRIVEWAY

BUILDING LINE 3 000mm

18m - 22m high retaining wall

18m - 22m high retaining wall