



NOORDSIG

DIMENSIONS SCALED OFF THE DRAWING ARE NOT VALID. ALL DRAWINGS AND DIMENSIONS MUST BE CHECKED BEFORE ANY MATERIALS ARE ORDERED OR BUILDING WORK COMMENCES. ANY DIFFERENCES AND QUERIES MUST BE DIRECTED TO THE ARCHITECT. COPYRIGHT IS RESERVED ON ALL DRAWINGS. ALL DIMENSION AND AREAS ARE APPROXIMATE.

ANNEXURE "A2"

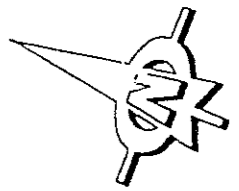

G. P. 10653/1994

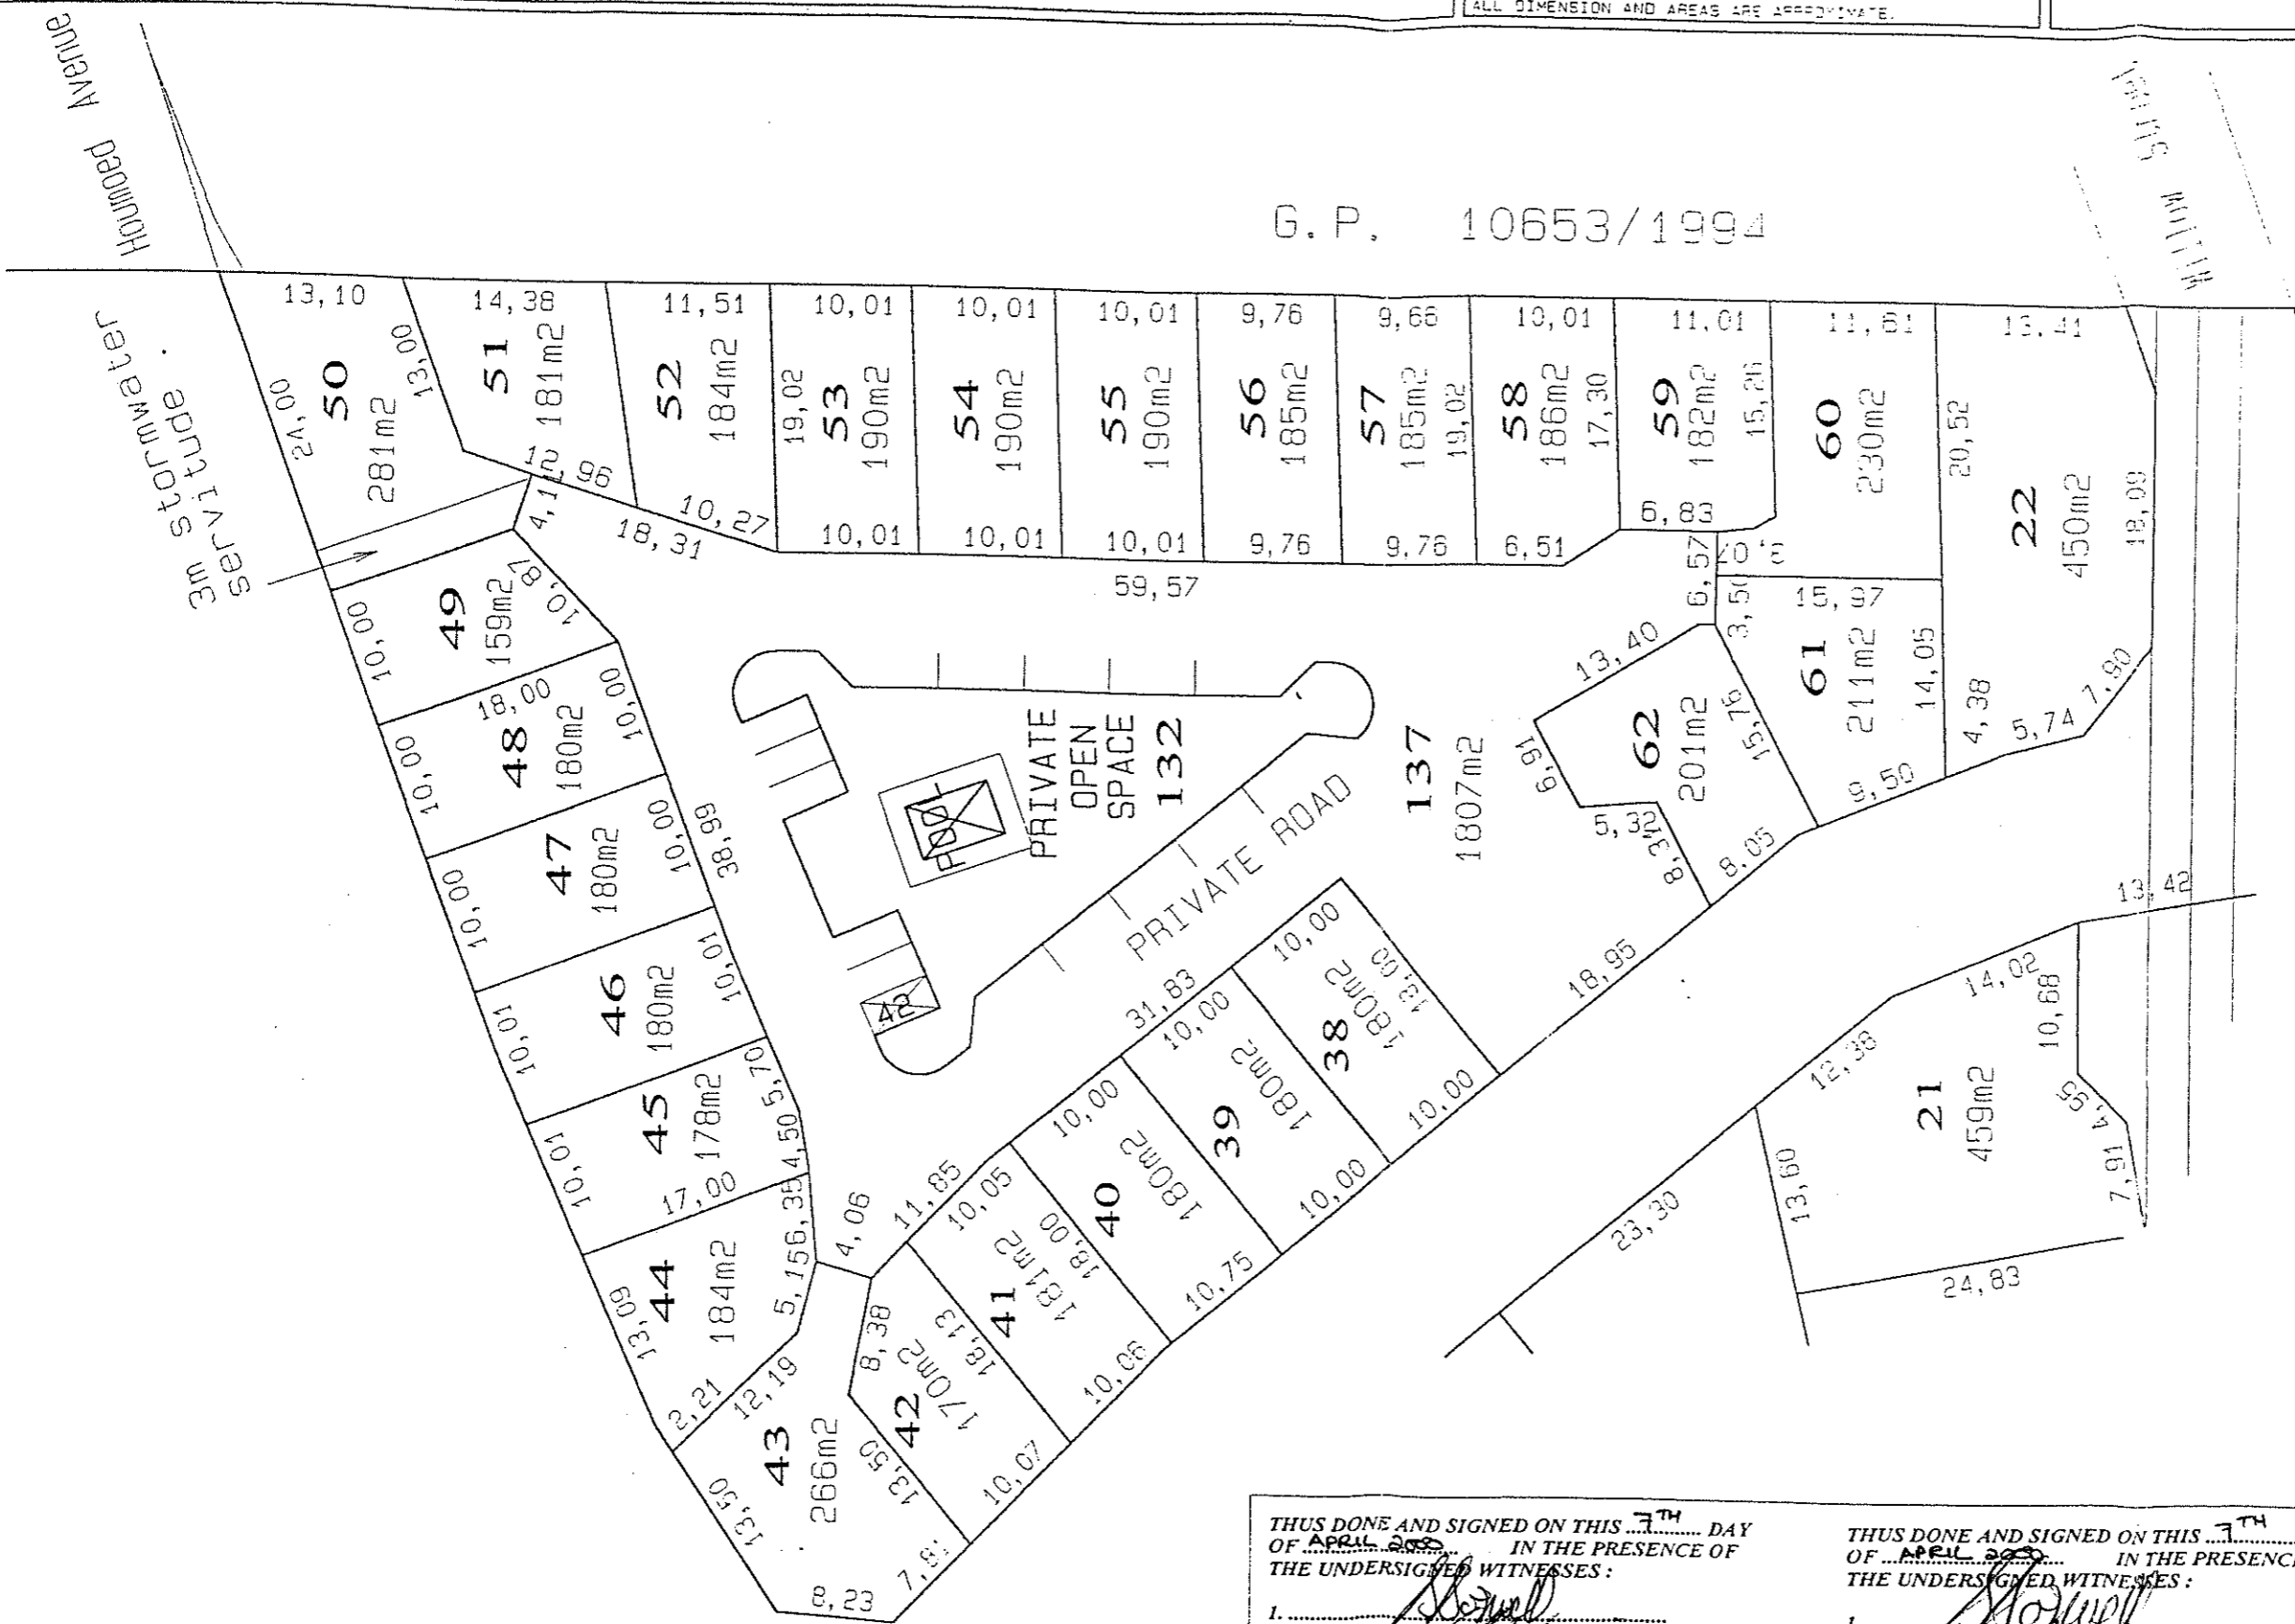

CAVALIER HOMES
 4 LANGLEY ROAD
 WYNBERG
 7800
 TEL: 797 8266
 TEL: 797 9180
 FAX: 761 1327

SIGNATURES:

 OWNER:

 ARCHITECT:

REVISIONS, DATES & DESCRIPTIONS:

A		
---	--	--



P.O. Box 55097
 SUNSET BEACH
 7441
 MILNERTON
 Rep. of South Africa
 Tel: 021 - 521 773
 fax: 021 - 521 279
 e-mail: leonsmit@iafrica.com

PROJECT:
**DEVELOPMENT FOR
 CAVALIER HOMES
 ON PORTION 23
 OF FARM 944
 AT NOORDHOEK**

FILE NO:
NOORDSIG : SITE-det-W-1
 DRAWN BY: **LS** CHECKED BY: **LS**
 DATE: **07 DEC 1998** SCALE: **1 : 500**

DESCRIPTION:
**SITE LAYOUT
 Section - W
 DIMENSIONS**

DRAWING NO:
SITE-W-1



THIS DONE AND SIGNED ON THIS 7TH DAY OF APRIL 2000 IN THE PRESENCE OF THE UNDERSIGNED WITNESSES:
 1. _____
 2. _____
 Pp. SELLER

THIS DONE AND SIGNED ON THIS 7TH DAY OF APRIL 2000 IN THE PRESENCE OF THE UNDERSIGNED WITNESSES:
 1. _____
 2. _____
 PURCHASER

NOORDSIG

DIMENSIONS SCALED OFF THE DRAWING ARE NOT VALID. ALL DRAWINGS AND DIMENSIONS MUST BE CHECKED BEFORE ANY MATERIALS ARE ORDERED OR BUILDING WORK COMMENCES. ANY DIFFERENCES AND QUERIES MUST BE DIRECTED TO THE ARCHITECT. COPYRIGHT IS RESERVED ON ALL DRAWINGS. ALL DIMENSION AND AREAS ARE APPROXIMATE.

ANNEXURE "A3"

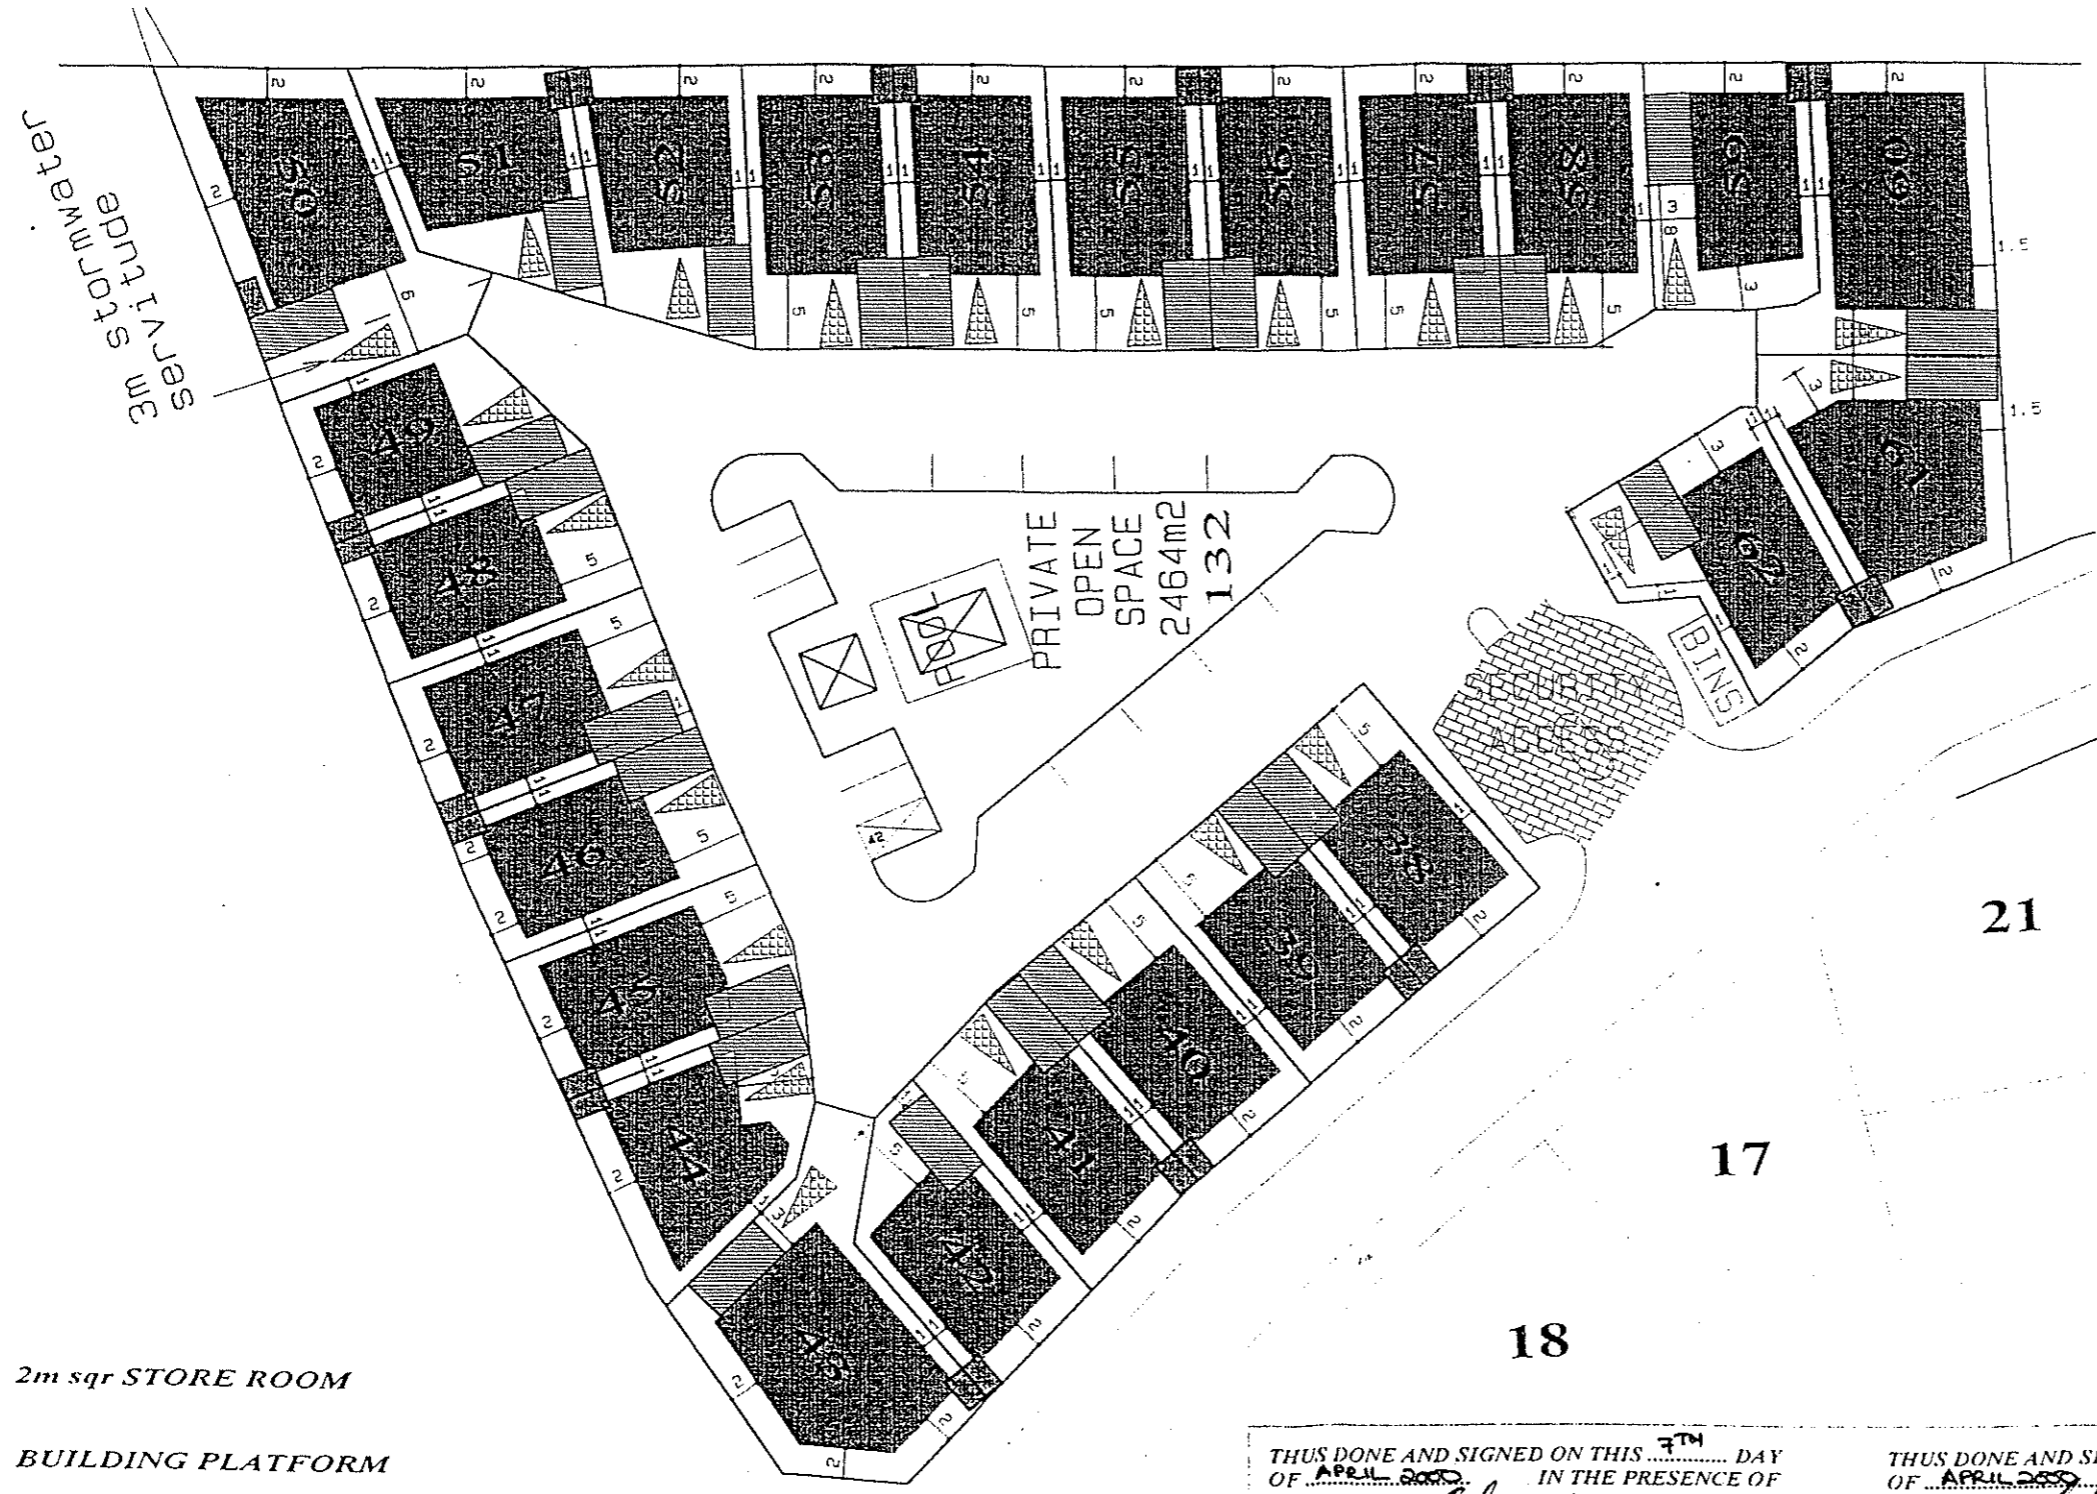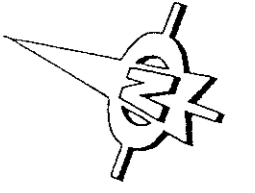

-  2m sqr STORE ROOM
-  BUILDING PLATFORM
-  GARAGE
-  PARKING BAY

PRIVATE
OPEN
SPACE
2464m2
132


BINS


21

17

18


THIS DONE AND SIGNED ON THIS 7TH DAY OF APRIL 2000 IN THE PRESENCE OF THE UNDERSIGNED WITNESSES:

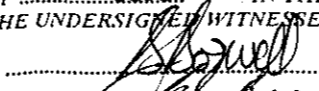
1.  _____

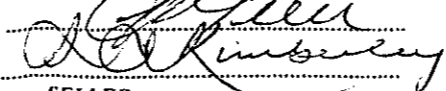2.  _____


SELLER

THIS DONE AND SIGNED ON THIS 7TH DAY OF APRIL 2000 IN THE PRESENCE OF THE UNDERSIGNED WITNESSES:

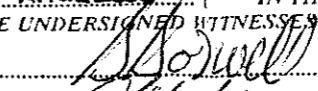1.  _____

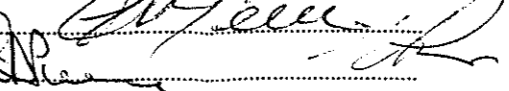
2.  _____

PURCHASER

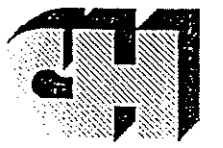

CAVALIER HOMES
 4 LANGLEY ROAD
 WYNBERG
 7800
 TEL: 797 8266
 TEL: 797 9180
 FAX: 761 1527

OWNER: _____
 ARCHITECT: _____

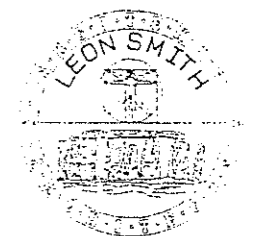

P.O. Box 55097
 SUNSET BEACH
 7441
 MILNERTON
 Rep. of South Africa
 Tel: 021 - 521 773
 fax: 021 - 521 279
 e-mail: leonsmit@iafrica.com

DEVELOPMENT FOR
 CAVALIER HOMES
 ON PORTION 23
 OF FARM 944
 AT NOORDHOEK

NOORDSIG : SITE-det-W-3
 DRAWN BY: L.S. CHECKED BY: L.S.
 DATE: 21 Jan 1999 SCALE: 1 : 500
 DESCRIPTION:
SITE LAYOUT
 Portion - W
 UNIT POSITION
 DRAWING NO: **SITE-W-3**

NOORDSIG

DIMENSIONS SCALED OFF THE DRAWING ARE NOT VALID. ALL DRAWINGS AND DIMENSIONS MUST BE CHECKED BEFORE ANY MATERIALS ARE ORDERED OR BUILDING WORK COMMENCED. ANY DIFFERENCES AND CLARIFICATIONS MUST BE DIRECTED TO THE ARCHITECT. COPYRIGHT IS RESERVED IN ALL DRAWINGS. ALL DIMENSION AND AREAS ARE APPROXIMATE.

ANNEXURE "B1"

REFER TO
SITE LAYOUT
FOR NORTH
ASPECT



**CAVALIER
HOMES**

1 LANGLEY ROAD
WYNBERG
7800

TEL : 797 8266
TEL : 797 9180
FAX : 761 1527


SIGNATURES :

OWNER :

ARCHITECT :

REVISIONS, DATES & DESCRIPTIONS :

NO.	DATE	DESCRIPTION
A		

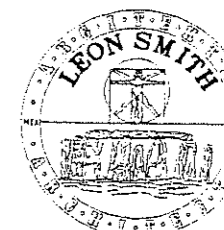


P.O. Box 55097
SUNSET BEACH
7441


MILNERTON
Rep. of South Africa
Tel : 021 - 521 773
fax : 021 - 521 279
e-mail : leonsmit@iafrica.com

PROJECT :
55m sqr 2 BED
DWELLING FOR
R & E PIERCE, PTN 62
ON PORTION 23 OF
FARM 944 AT
NOORDHOEK


FILE NO :	C:\VALSER\PROJESIG\INSTRUCIONS\CHUDE-EP-1
DRAWN BY :	AN
CHECKED BY :	LS
DATE :	5 APRIL 2000
SCALE :	1 : 100
DESCRIPTION :	PLAN & ELEVATIONS
DRAWING NO :	280 - 62 - A

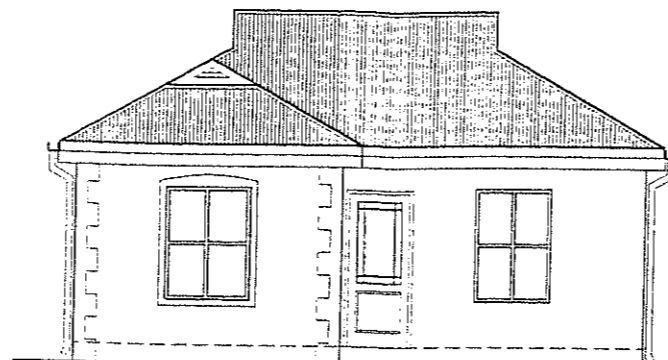


ELEVATION A

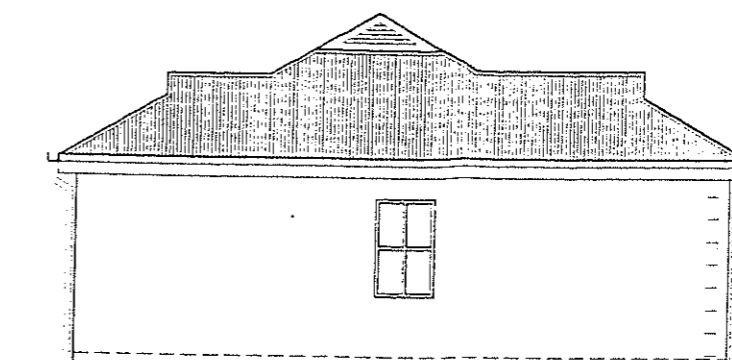


ELEVATION B

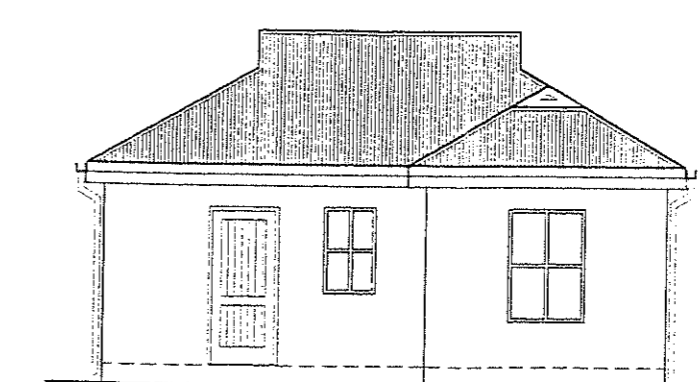

ELEVATION C

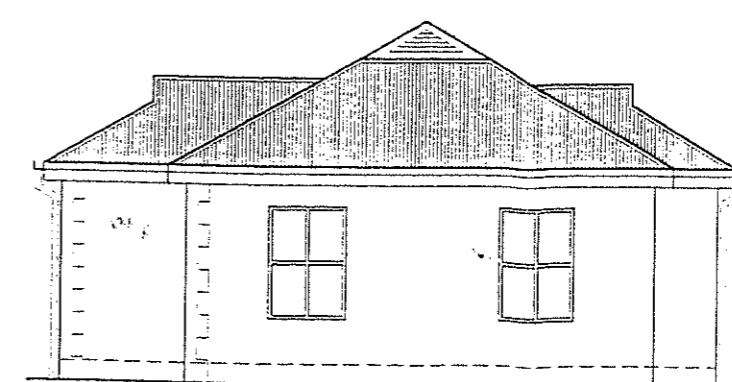

ELEVATION D

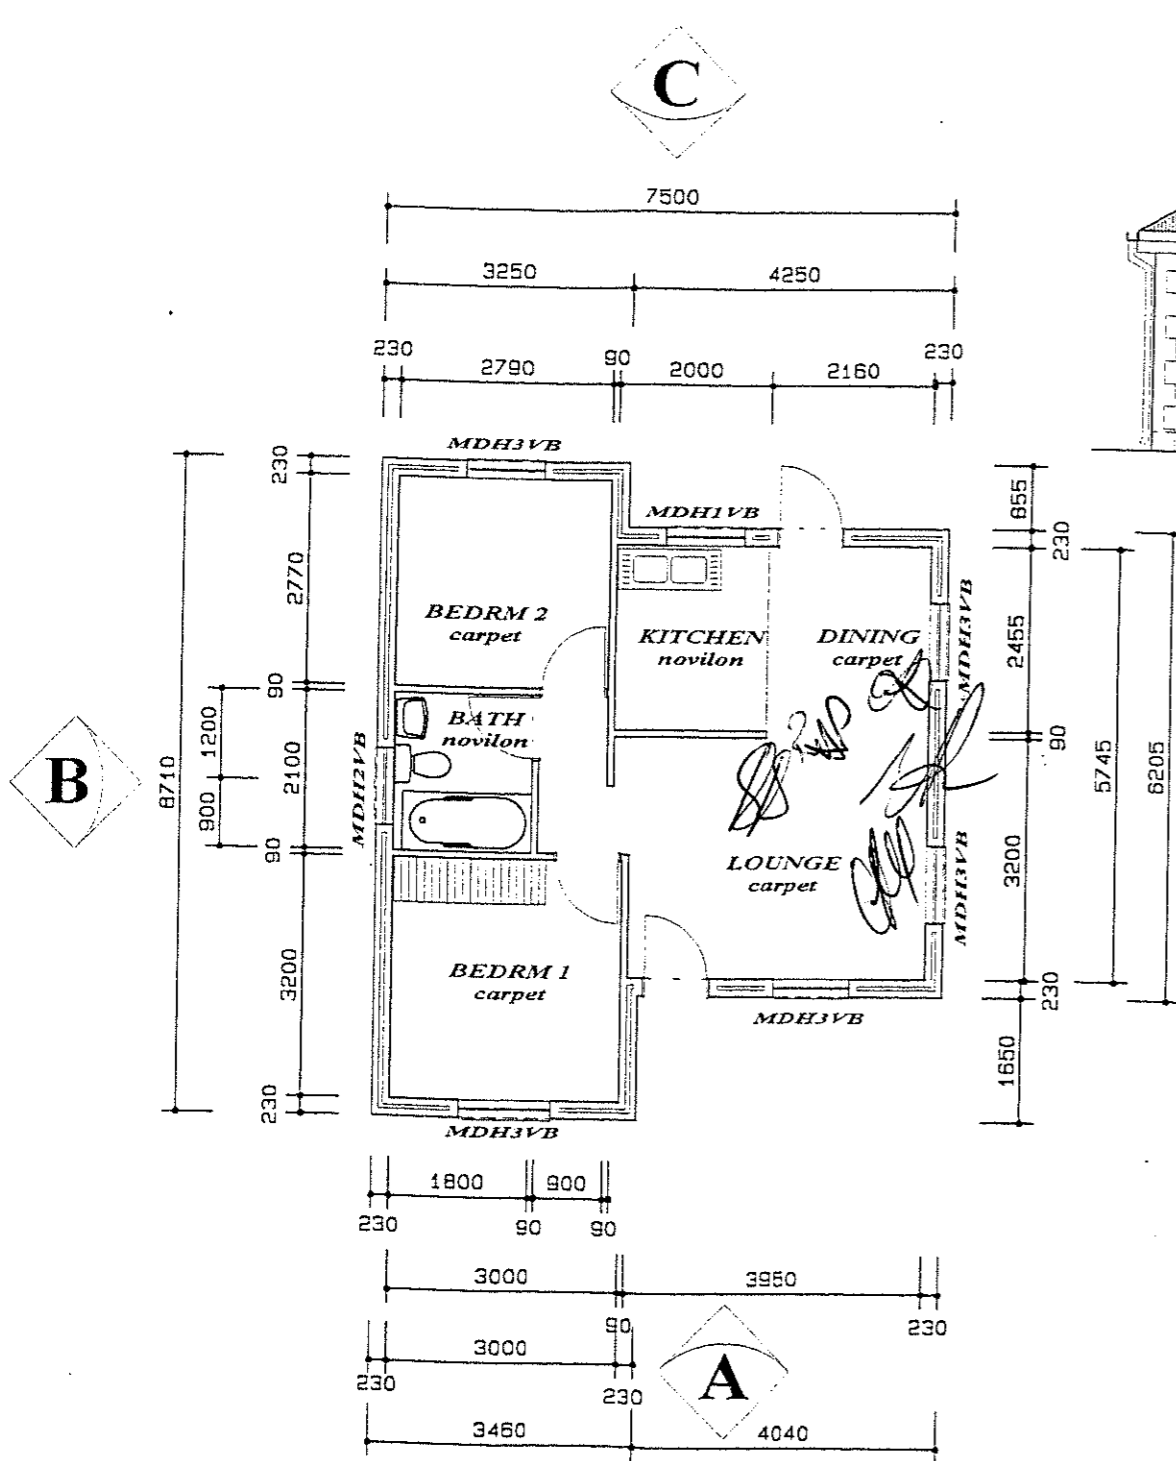

THUS DONE AND SIGNED ON THIS 7TH DAY OF APRIL 2000 IN THE PRESENCE OF THE UNDERSIGNED WITNESSES :

1. [Signature]

2. [Signature]

SELLER

THUS DONE AND SIGNED ON THIS 9TH DAY OF APRIL 2000 IN THE PRESENCE OF THE UNDERSIGNED WITNESSES :

1. [Signature]

2. [Signature]

PURCHASER

FRONT DOOR TO DEVELOPER'S DISCRETION

* OPTIONAL EXTRA NOT INCLUDED IN LIST PRICE.

COPY

NOORDSIG

DIMENSIONS SCALED OFF THE DRAWING ARE NOT VALID. ALL DRAWINGS AND DIMENSIONS MUST BE CHECKED BEFORE ANY MATERIALS ARE ORDERED OR BUILDING WORK COMMENCES. ANY DIFFERENCES AND OMISSIONS MUST BE DIRECTED TO THE ARCHITECT. COPYRIGHT IS RESERVED ON ALL DRAWINGS. ALL DIMENSIONS AND AREAS ARE APPROXIMATE.

ANNEXURE "D1A"

REFER TO
SITE LAYOUT
FOR NORTH
ASPECT



**CAVALIER
HOMES**

1 LANGLEY ROAD
WYNBERG
7800

TEL : 797 8266
TEL : 797 9180
FAX : 761 1527

SIGNATURES :

OWNER :

ARCHITECT :

REVISIONS, DATES & DESCRIPTIONS :

NO.	DATE	DESCRIPTION
A		




P.O. Box 55097
SUNSET BEACH
7441
MILNERTON
Rep. of South Africa
Tel : 021 - 521 773
fax : 021 - 521 279
e-mail : leonsmit@jafrika.com


PROJECT :
55m sqr 2-BED
DWELLING FOR
R & E PIERCE, PTN 62
ON PORTION 23 OF
FARM 944 AT
NOORDHOEK

FILE NO :
DRAWN BY : AN
CHECKED BY : LS
DATE : 5 APRIL 2000
SCALE : 1 : 100
DESCRIPTION : GARAGE PLAN
DRAWING NO : 280 - 62 - GARAGE


COPY
05 APR 2000

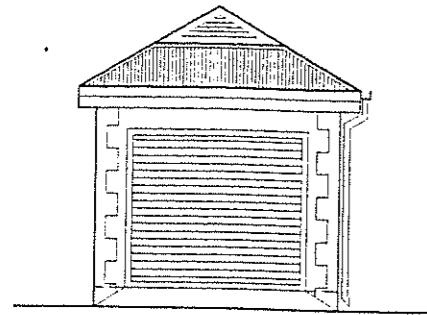


ELEVATION A

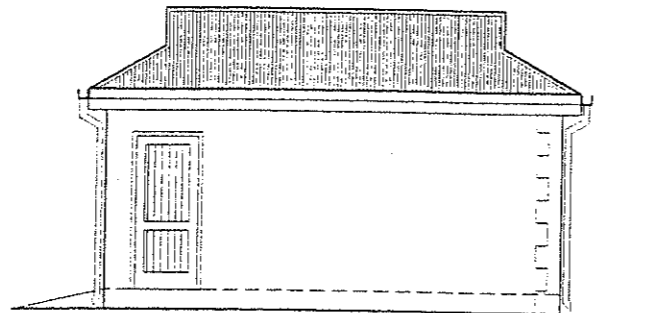


ELEVATION D

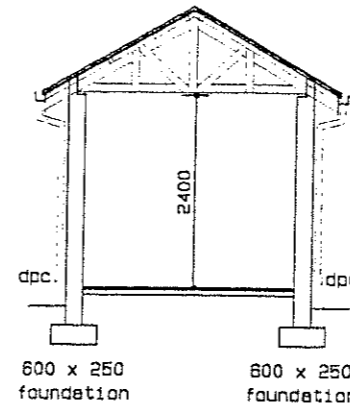


SECTION

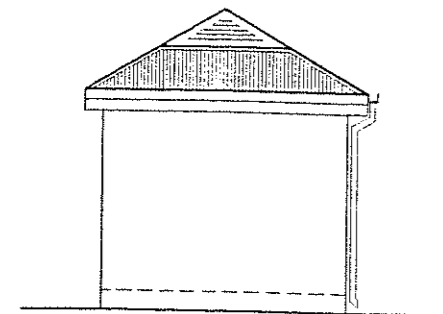

ELEVATION C

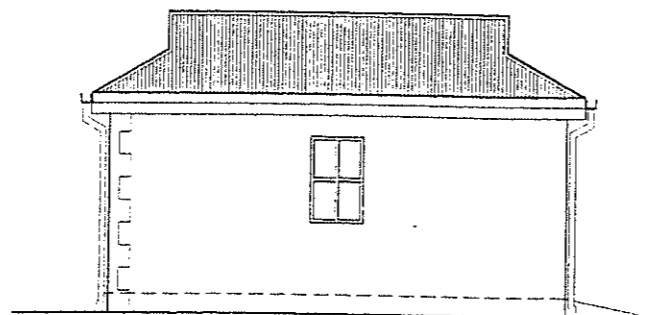

ELEVATION B

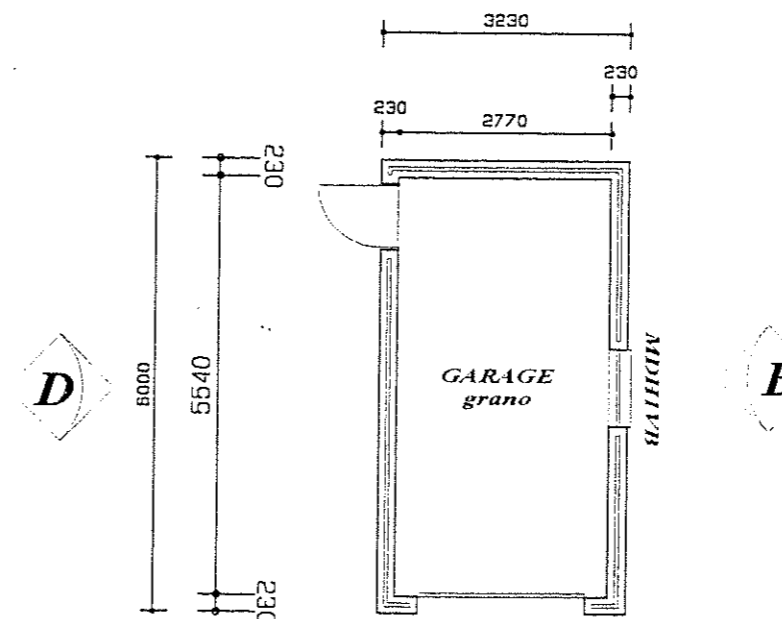

PLAN

OPTIONAL STOEP *
NOT INCLUDED IN
LIST PRICE.

FRONT DOOR TO
DEVELOPER'S
DISCRETION

<p>THIS DONE AND SIGNED ON THIS 3TH DAY OF APRIL 2000 IN THE PRESENCE OF THE UNDERSIGNED WITNESSES :</p> <p>1. <i>[Signature]</i></p> <p>2. <i>[Signature]</i></p> <p>SELLER</p>	<p>THIS DONE AND SIGNED ON THIS 3TH DAY OF APRIL 2000 IN THE PRESENCE OF THE UNDERSIGNED WITNESSES :</p> <p>1. <i>[Signature]</i></p> <p>2. <i>[Signature]</i></p> <p>PURCHASER</p>
---	--