


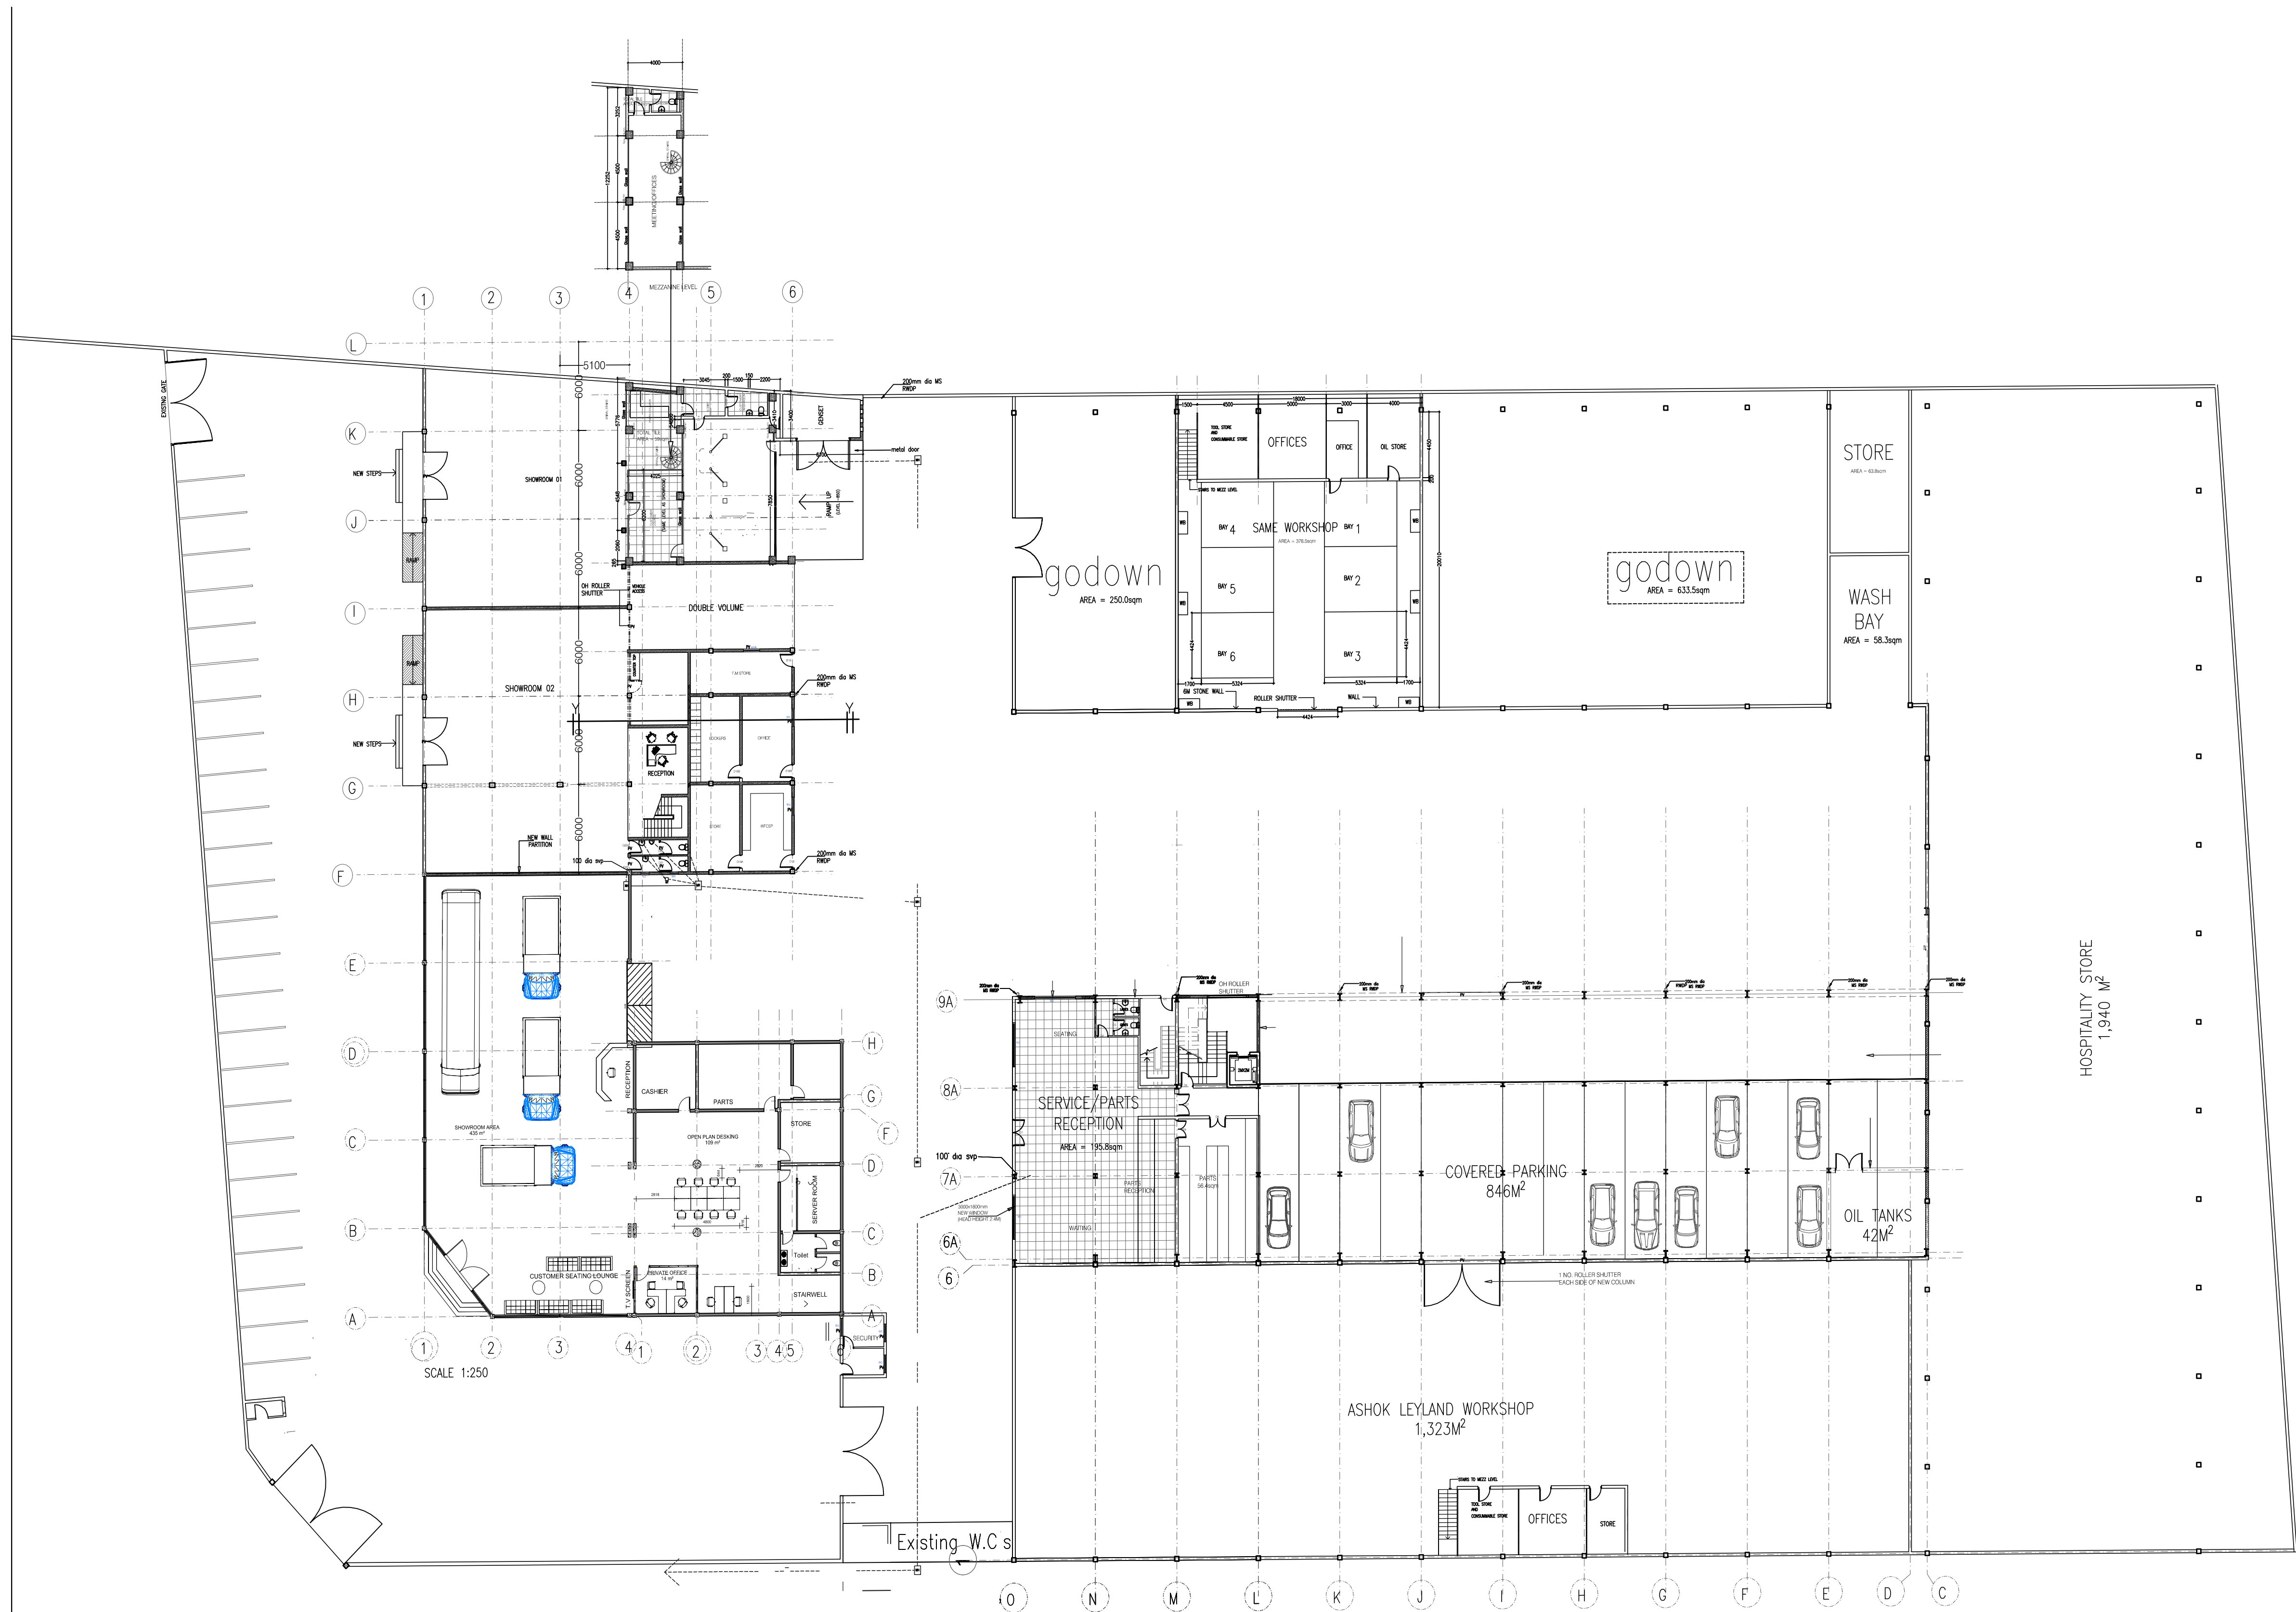

GROUND FLOOR LEVEL

REVISIONS

JOB		XYLON COMPLEX ON LR No. 290/10881/2, MOMBASA RD	
DRAWING	GROUND FLOOR LEVEL	DATE	
		DRAWN	
SCALE 1:250			
	DRWG. NO.	01	REV 0