


GROUND FLOOR PLAN
1 : 1500

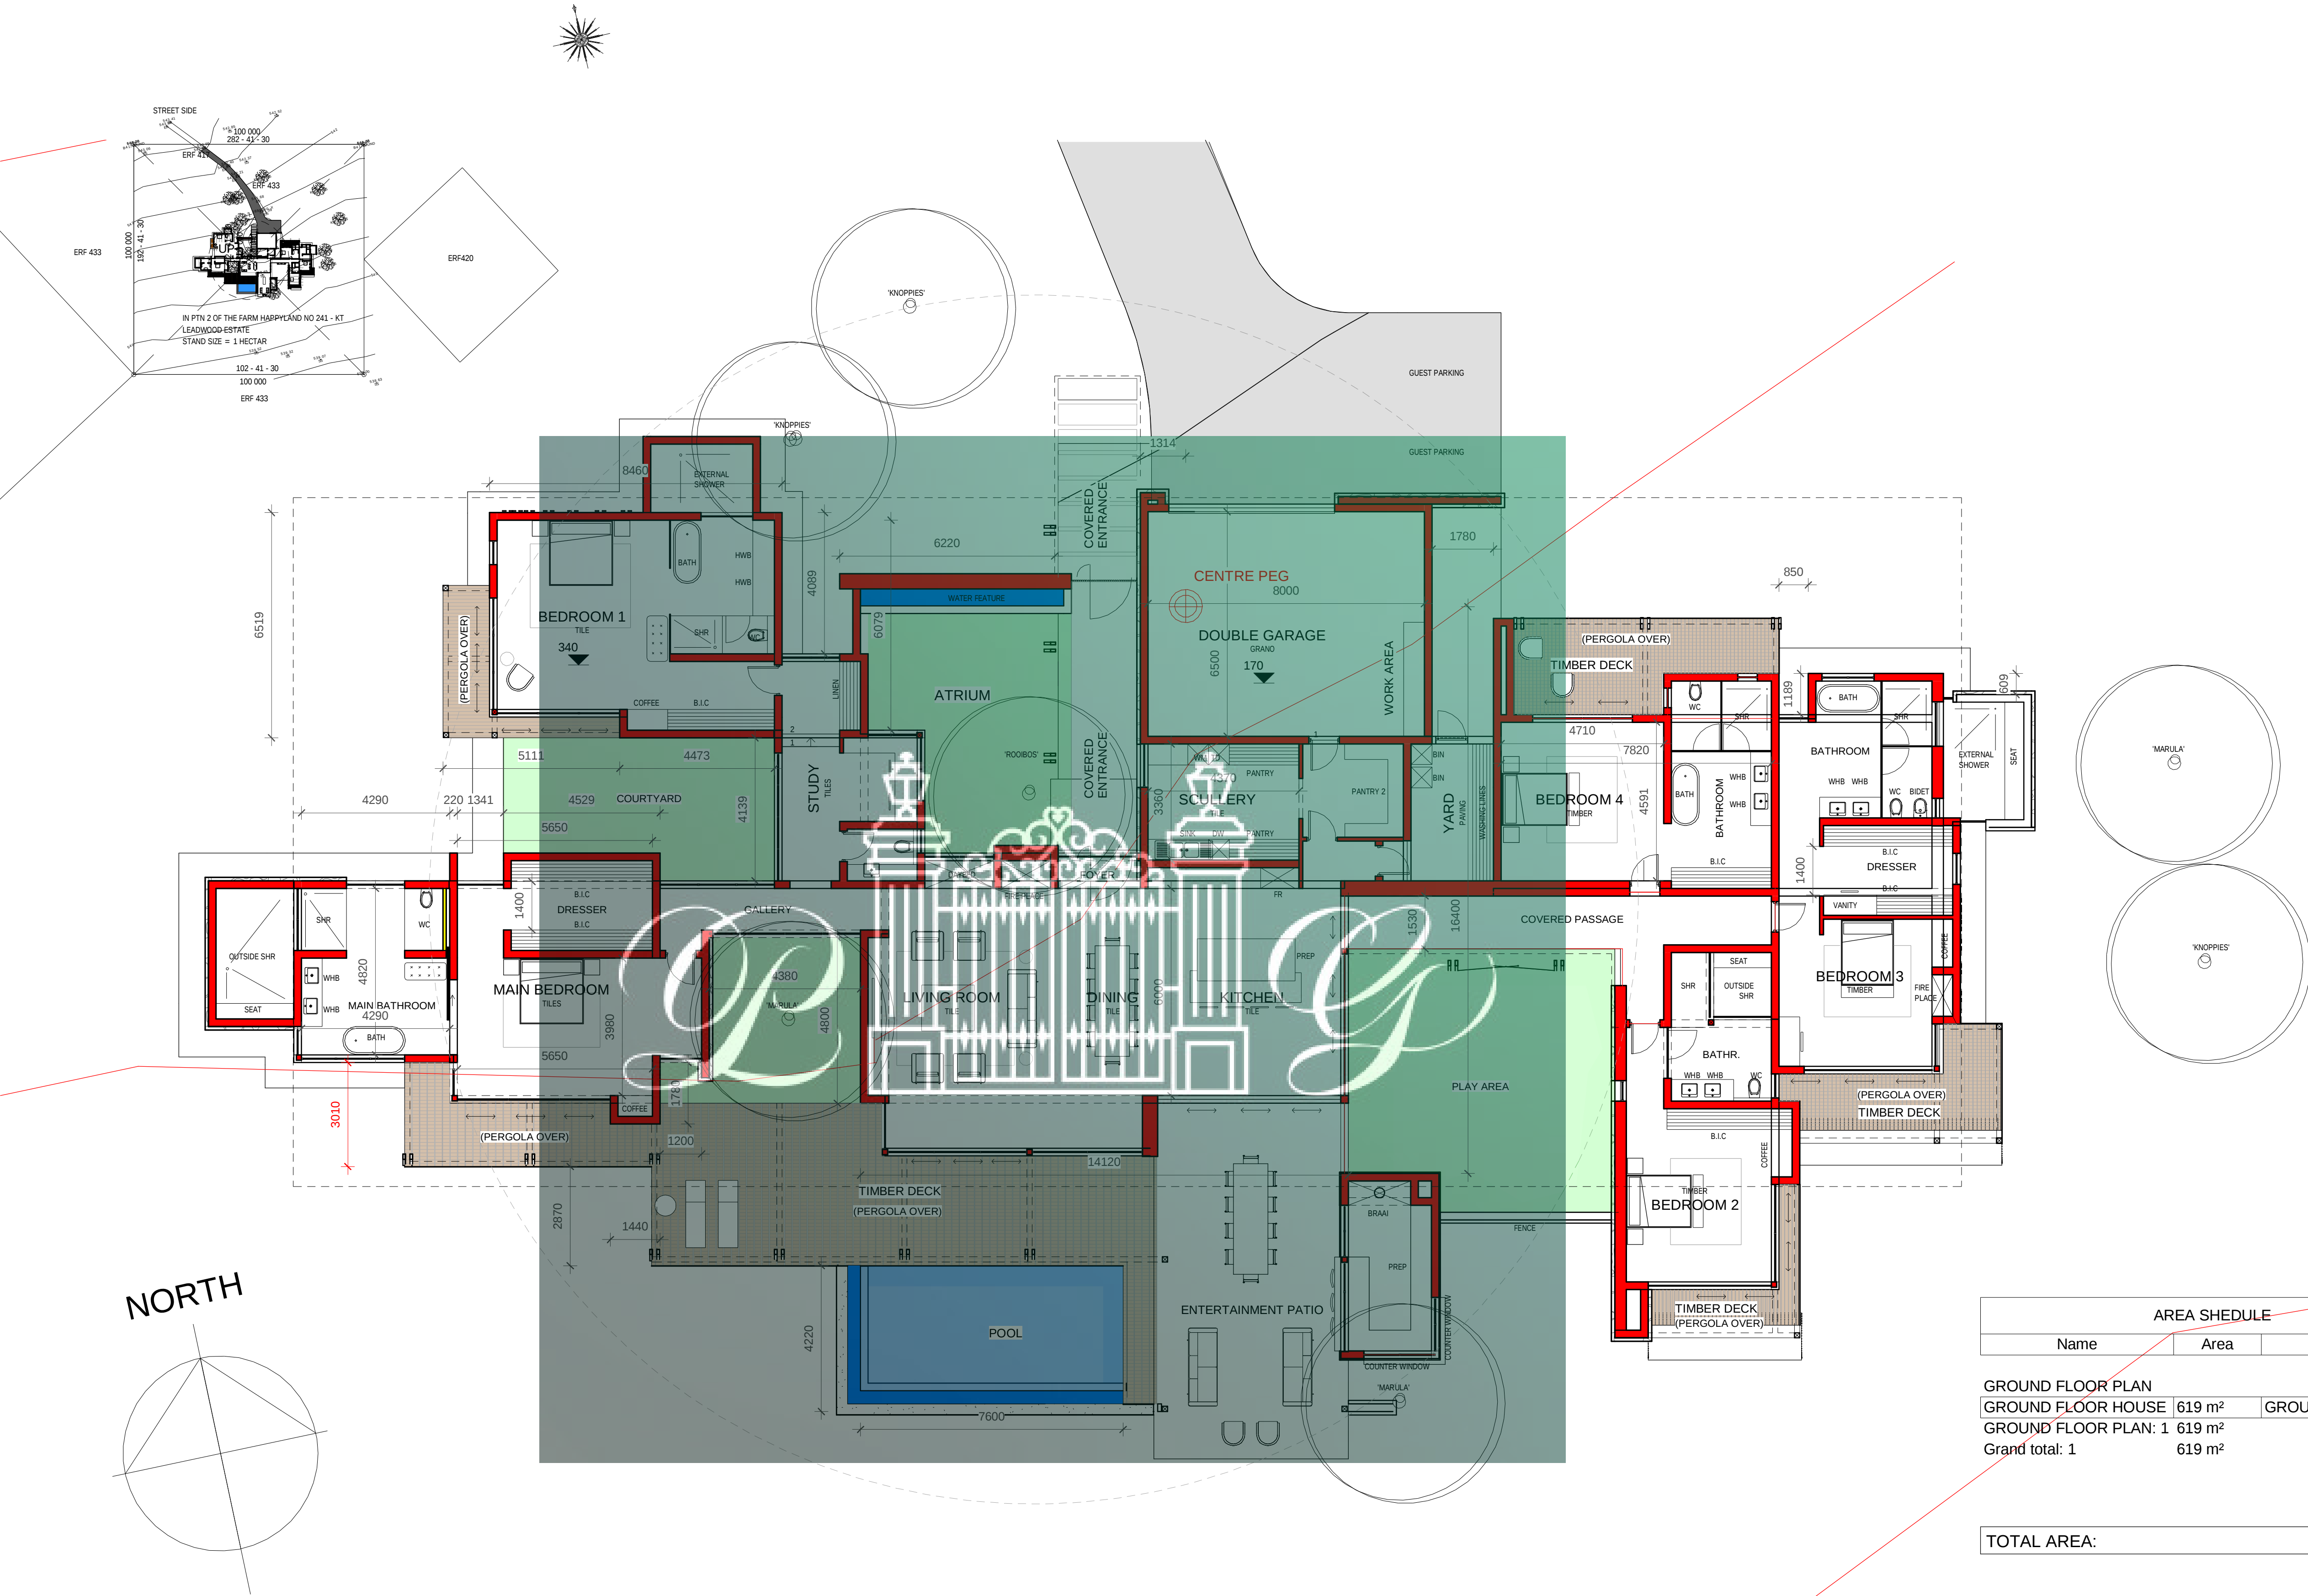

GROUND FLOOR PLAN
1 : 100

AREA SHEDULE		
Name	Area	Level
GROUND FLOOR PLAN		
GROUND FLOOR HOUSE	619 m²	GROUND FLOOR PLAN
GROUND FLOOR PLAN: 1	619 m²	
Grand total: 1	619 m²	
TOTAL AREA:		
		619 m2