


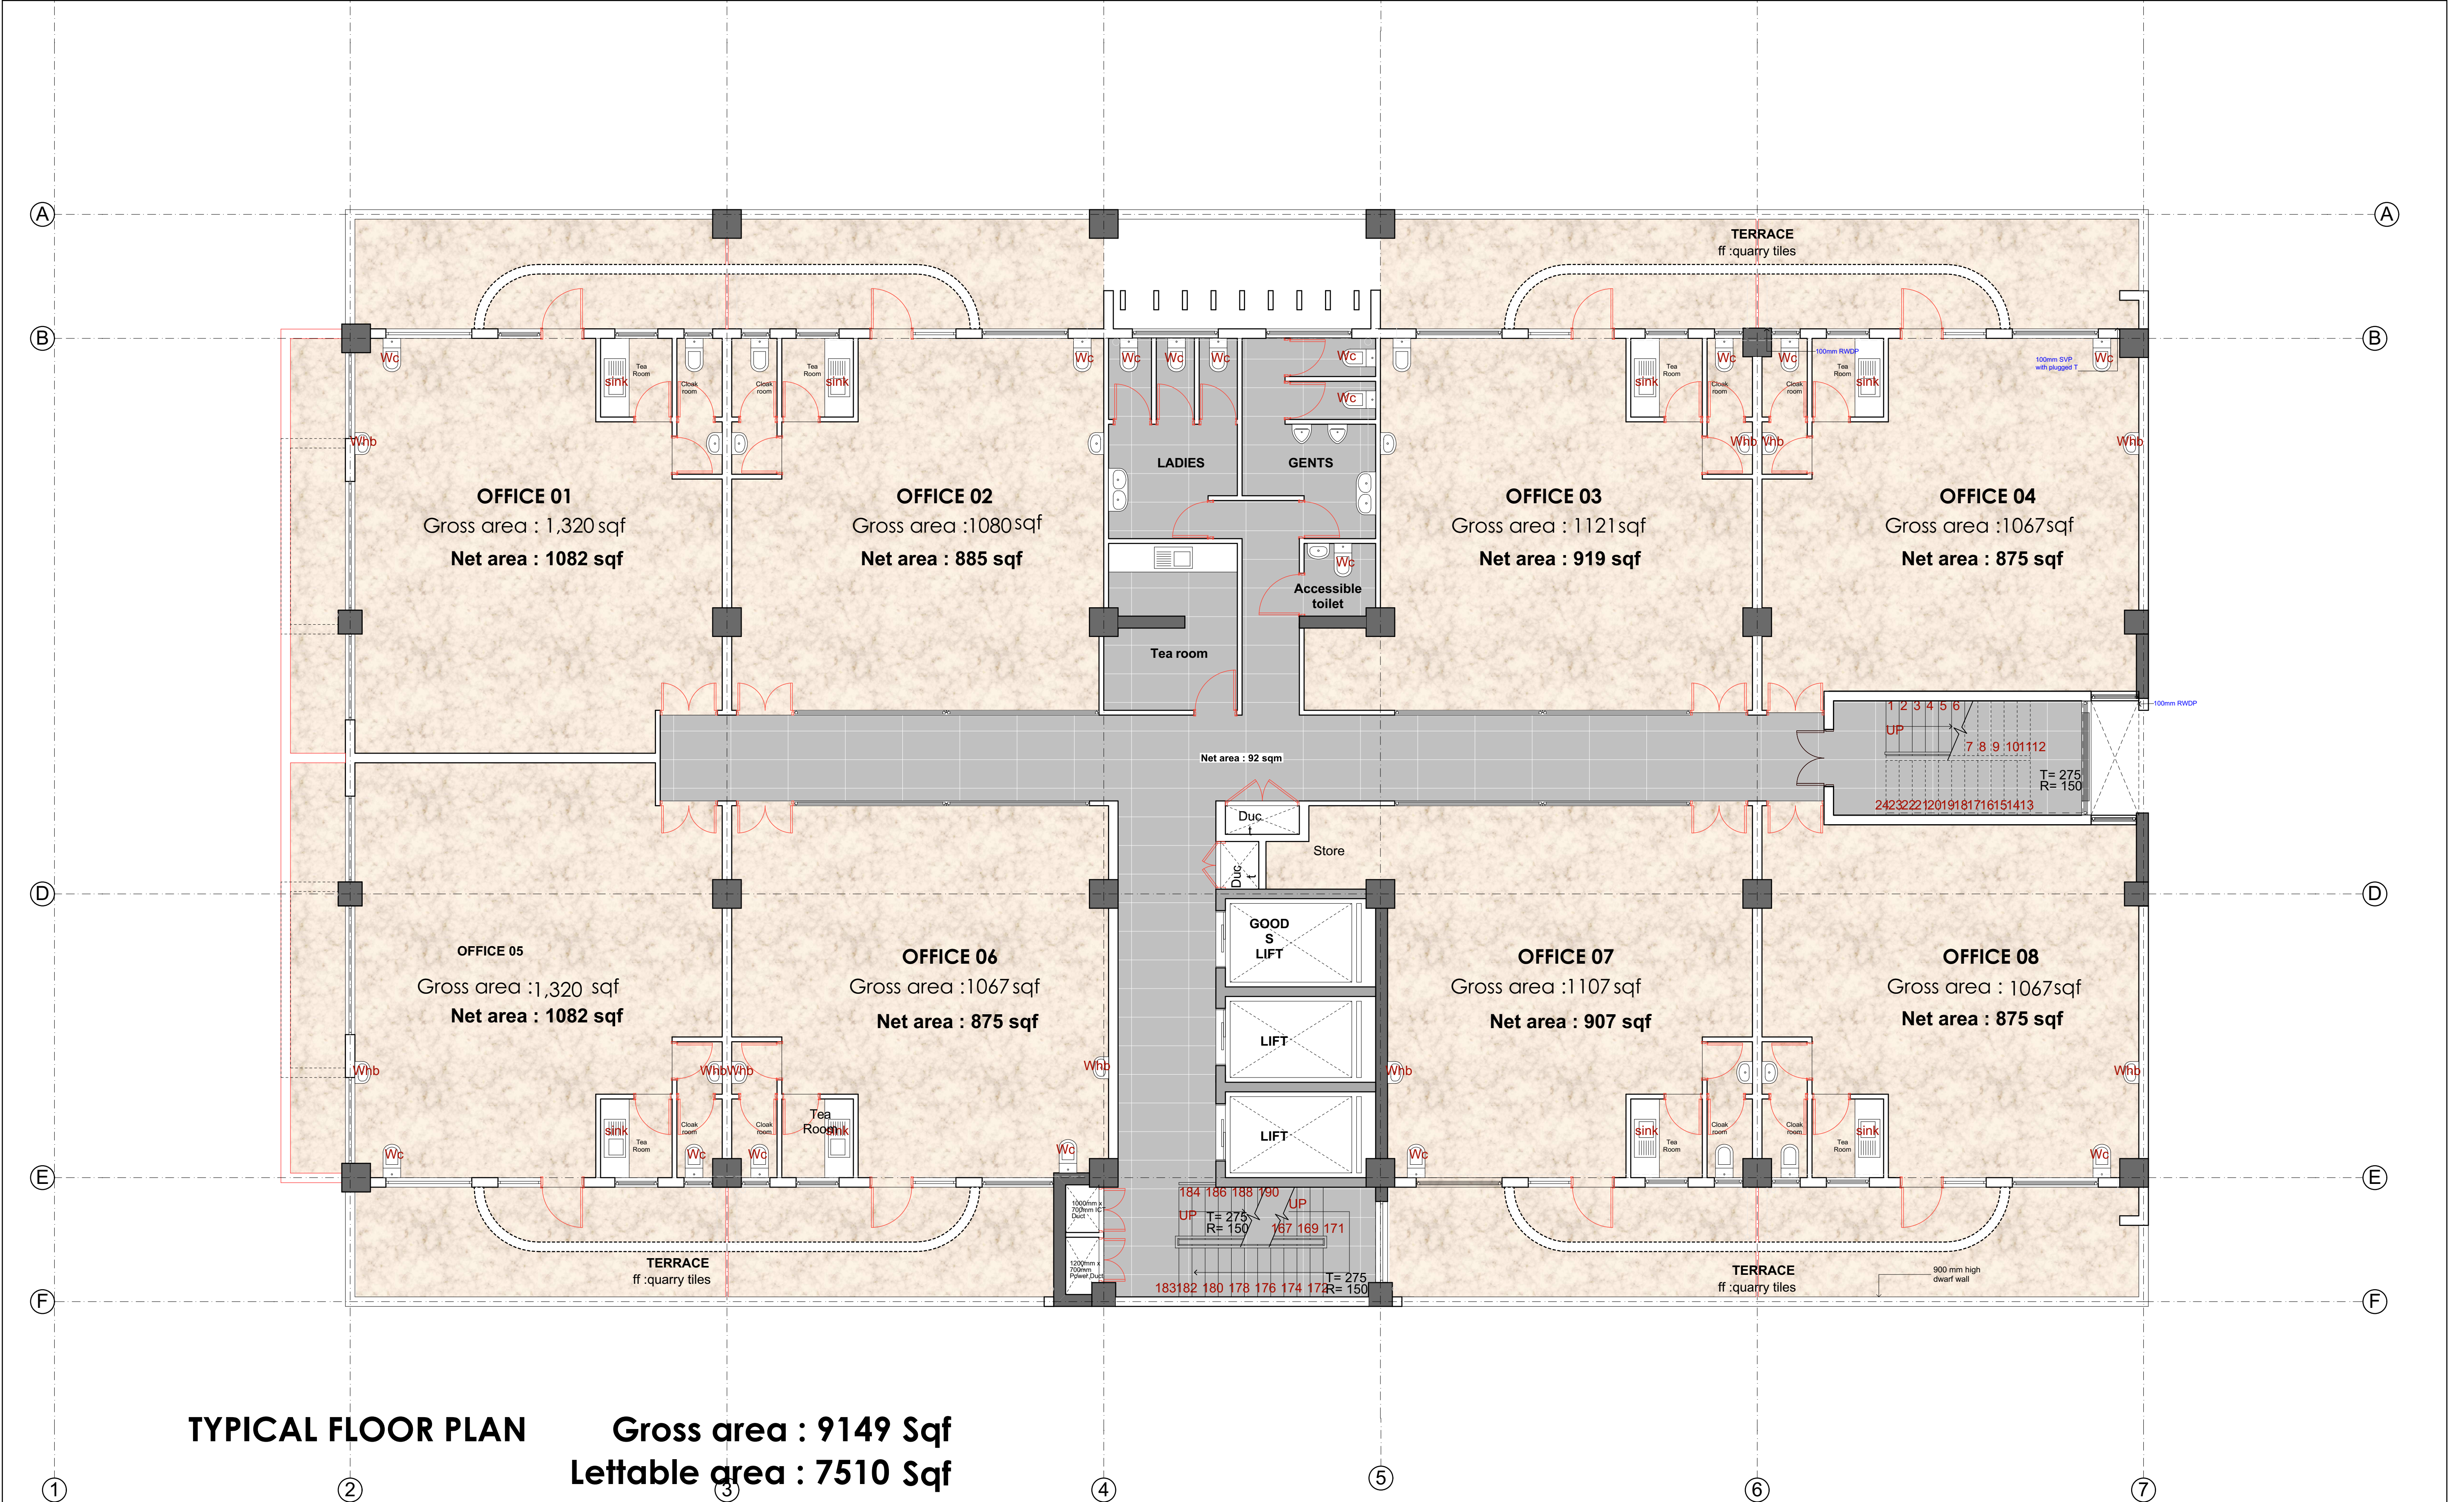

PROJECT NAME : PROPOSED OFFICES ON PLOT LR NO. 1 / 862 MARCUS GARVEY ROAD, HURLINGHAM	DRAWING TITLE : 5TH FLOOR	DEVELOPER : HIGHWAY CENTRE LTD. P.O BOX 1570 - 00606 NAIROBI.	CONSULTANTS : husseini associates Architects Interior Designers P.O BOX 54078- 00200 NAIROBI
--	--	--	--