


Pensao Mocuquene LDA

Descricao	Casa
Plan no.	cm 001
Date	14/05/2008
Revisions	

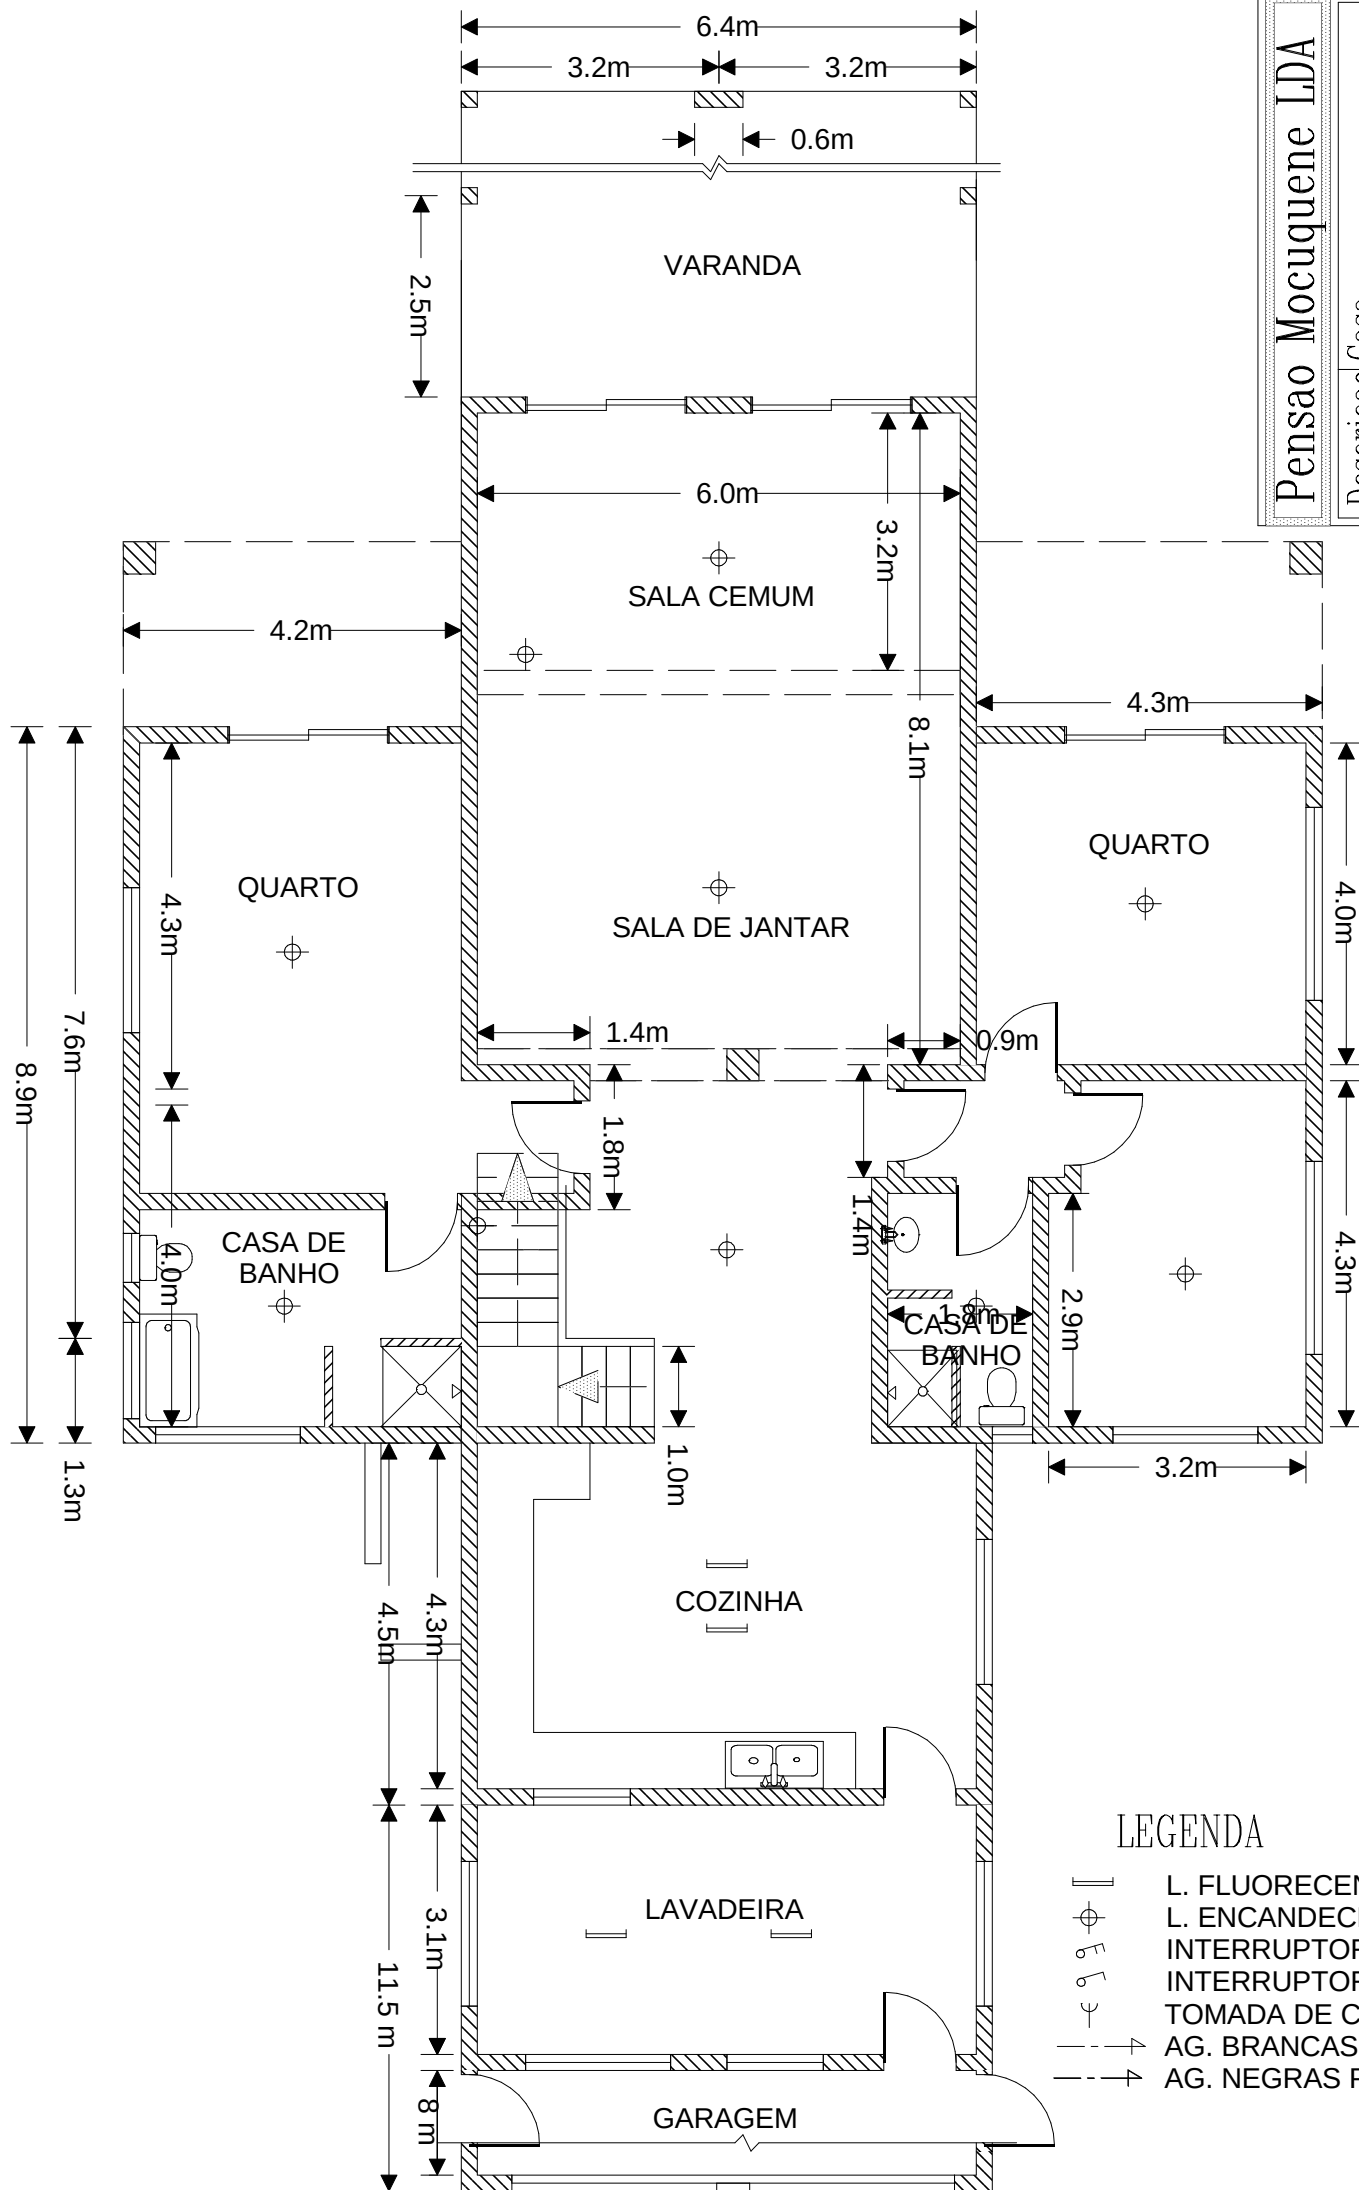

LEGENDA

- L. FLUORESCENTE
- L. ENCANDECENTE
- INTERRUPTOR DUPLO
- INTERRUPTOR SIMPLE
- TOMADA DE CORRENTE
- AG. BRANCAS PL ORENO
- AG. NEGRAS PL FOSSA