
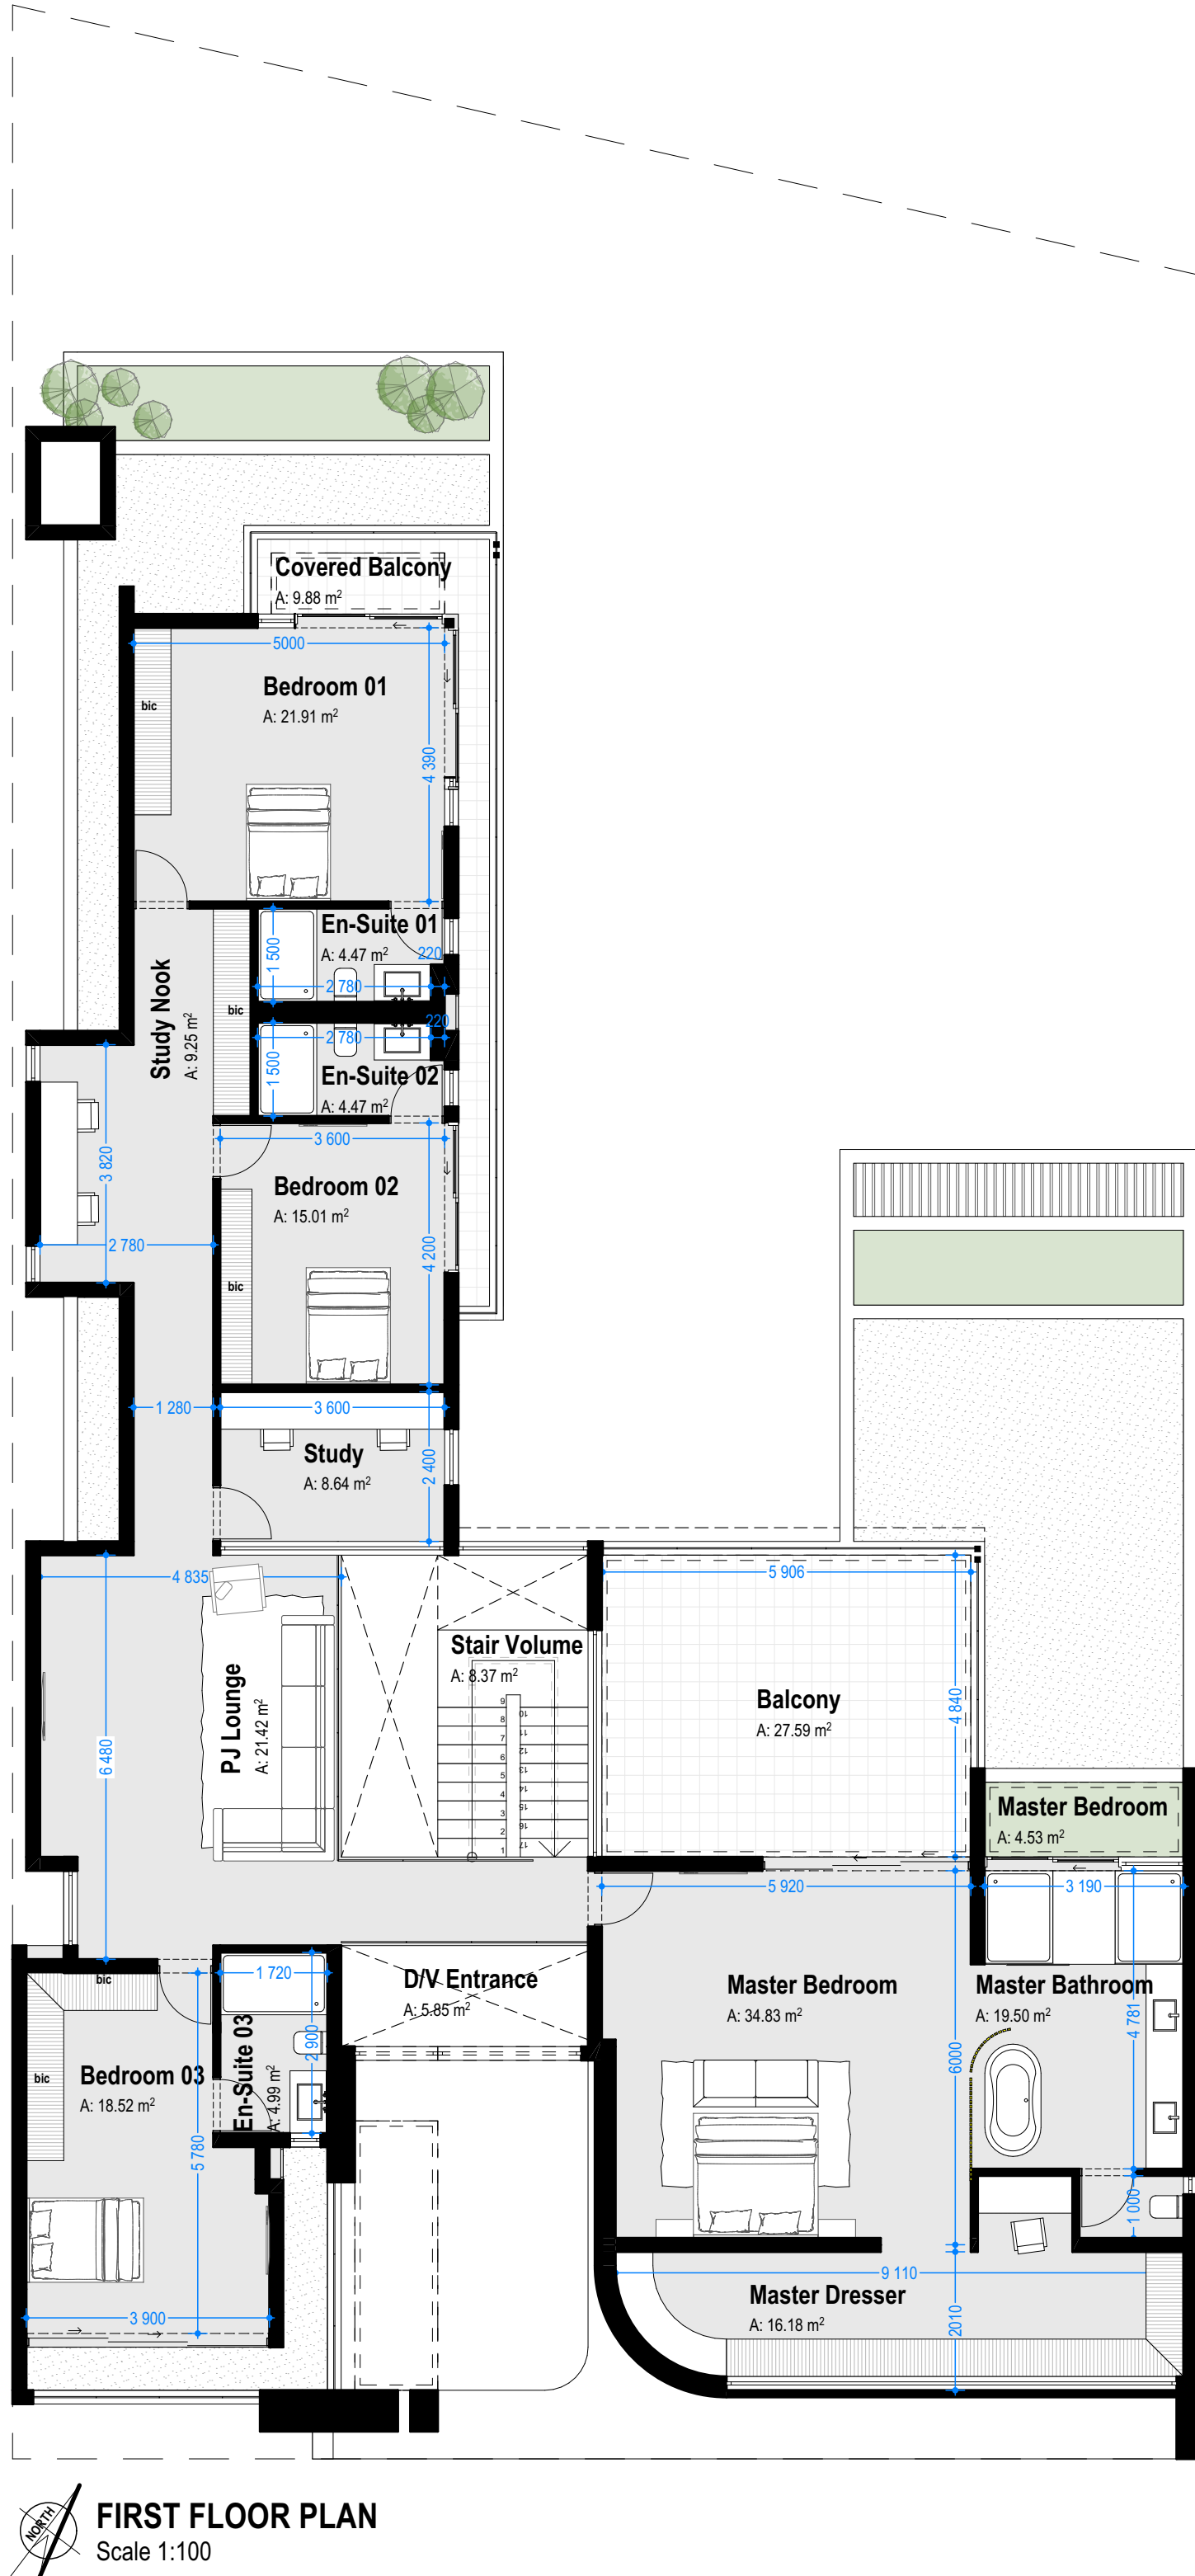


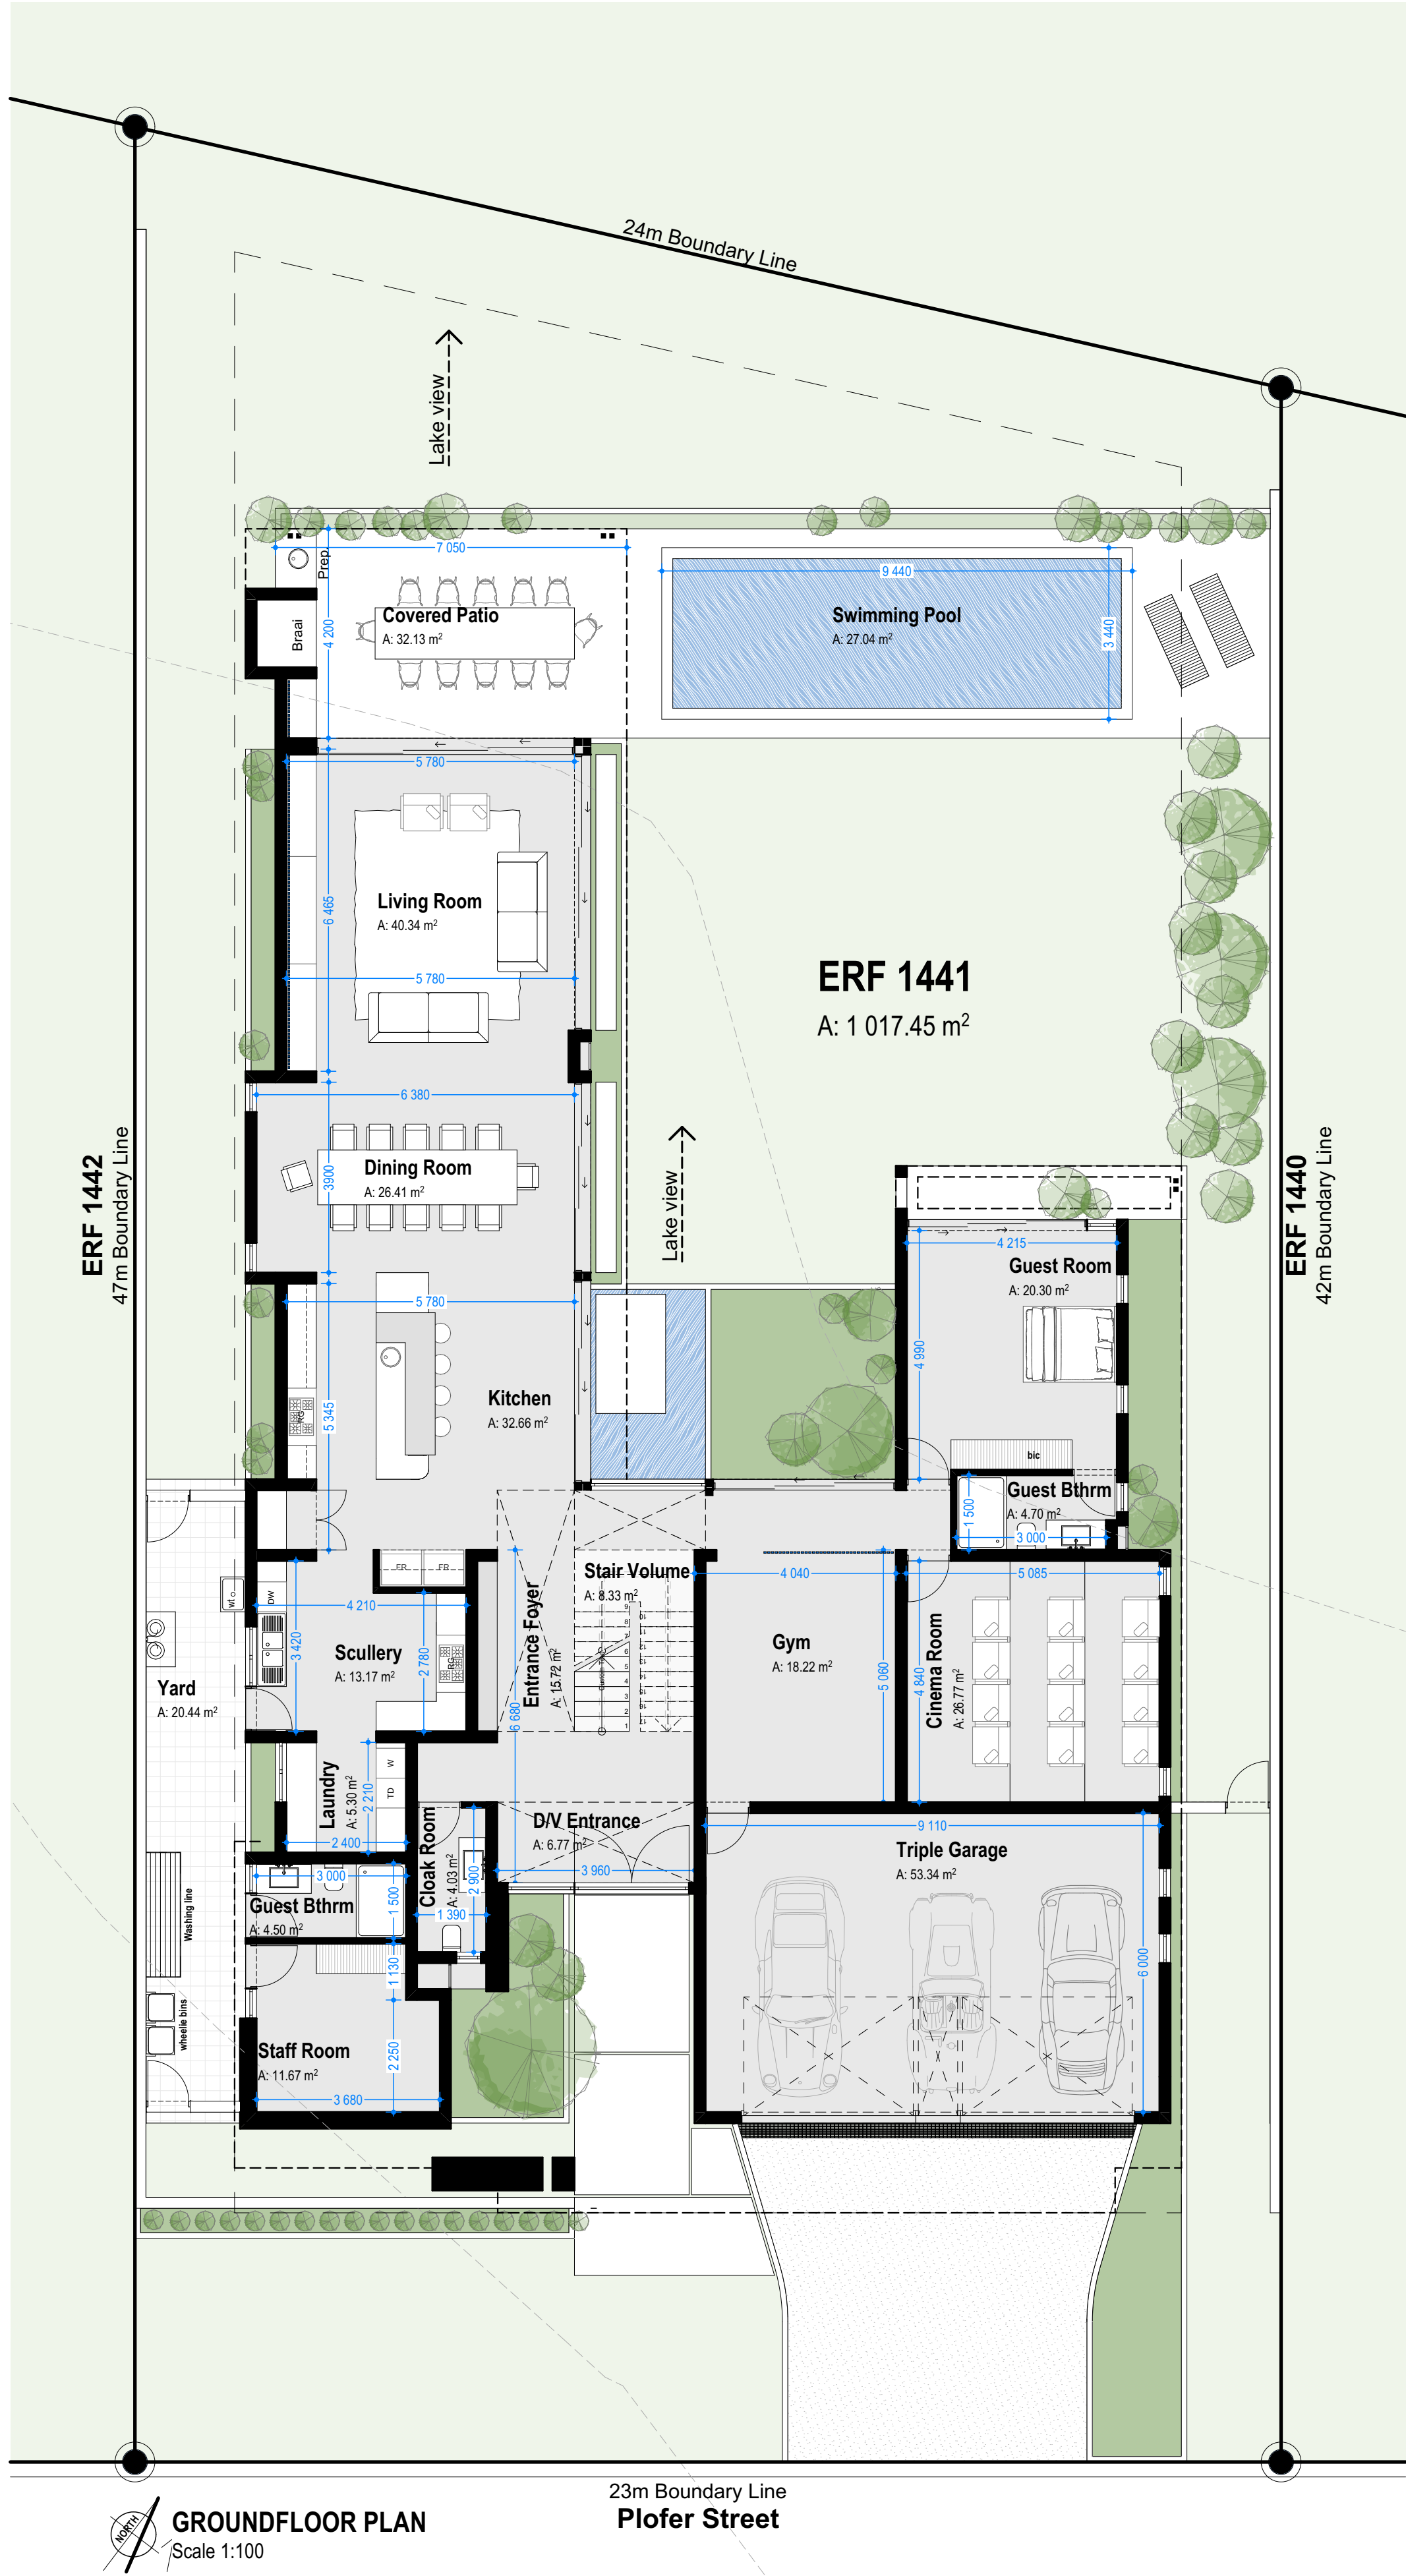

Project sqm	Actual
Ground floor	
GF area	334
Covered entrance	37
Covered patio	33
Gross Ground floor	404
First floor	
FF area	227
Balconies	38
Gross First floor	265
Grand Total m² including: Patio, balconies, covered entrance	
	669