



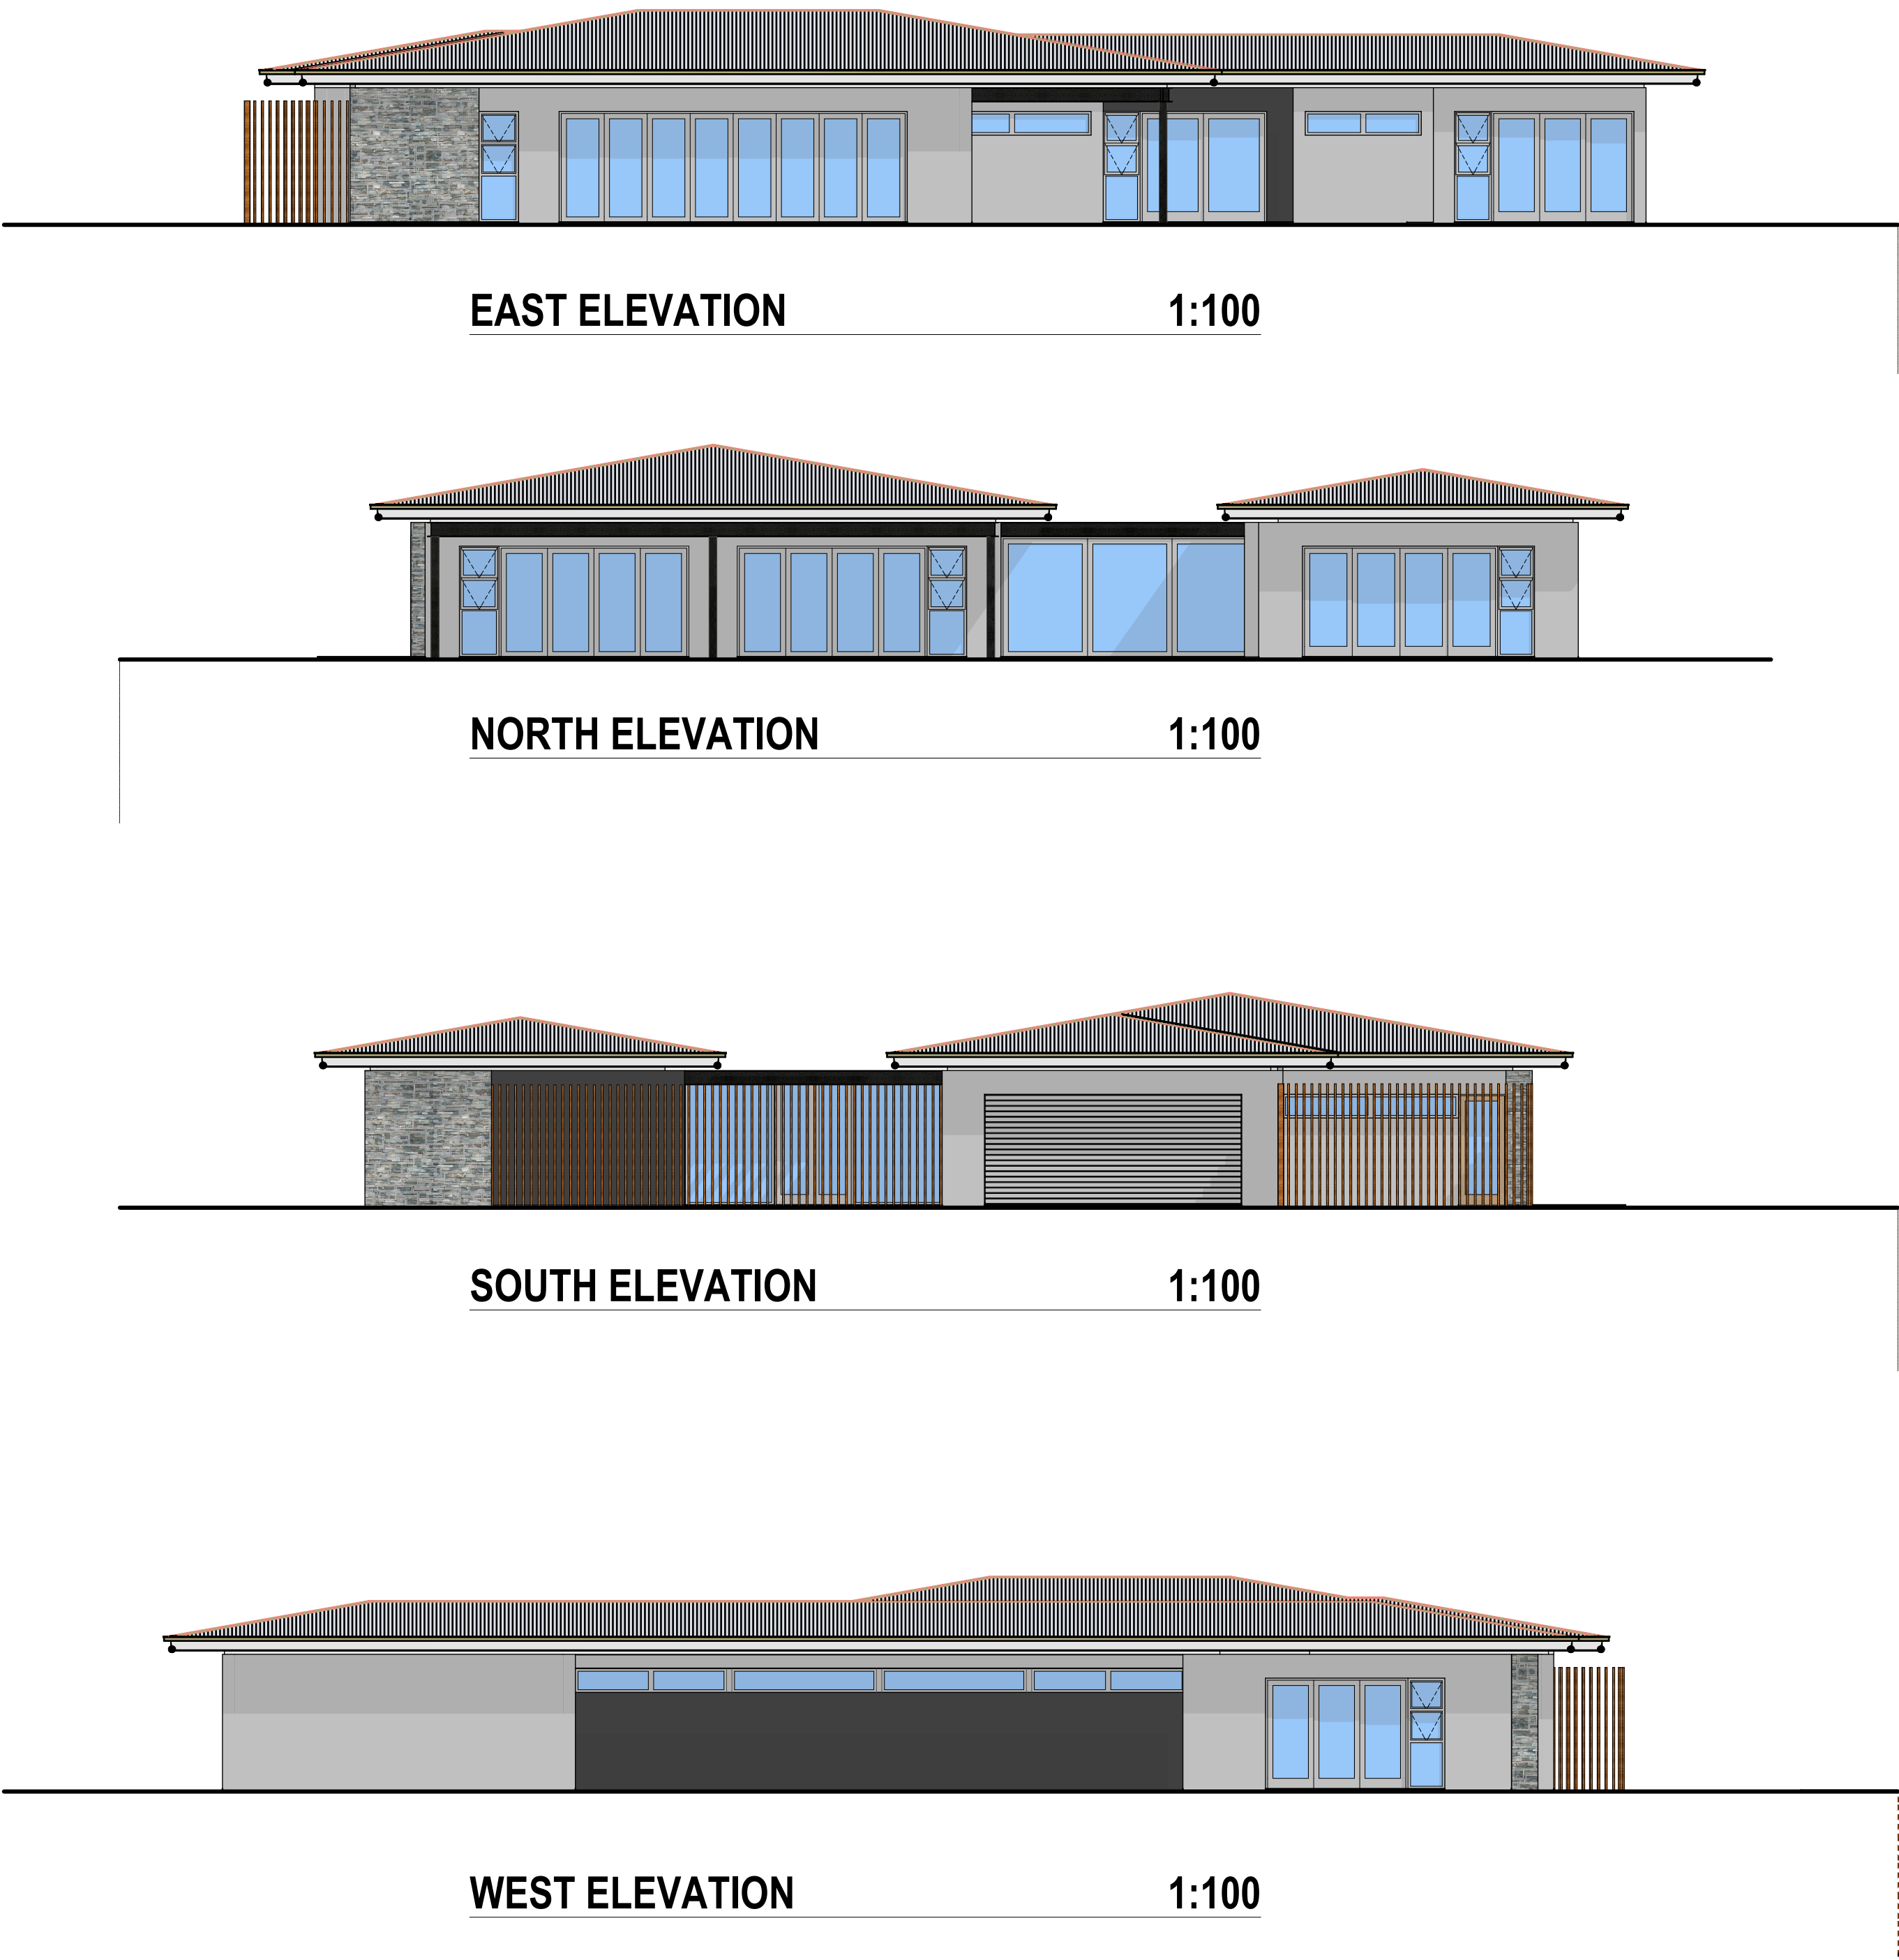

SITE & GROUND FLOOR PLAN 1:100


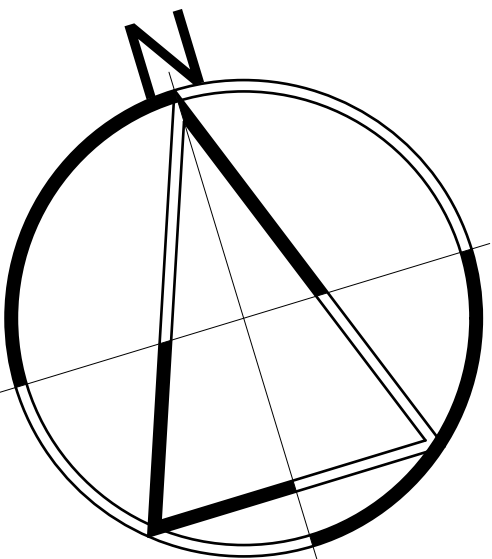


EAST ELEVATION 1:100

NORTH ELEVATION 1:100

SOUTH ELEVATION 1:100

WEST ELEVATION 1:100

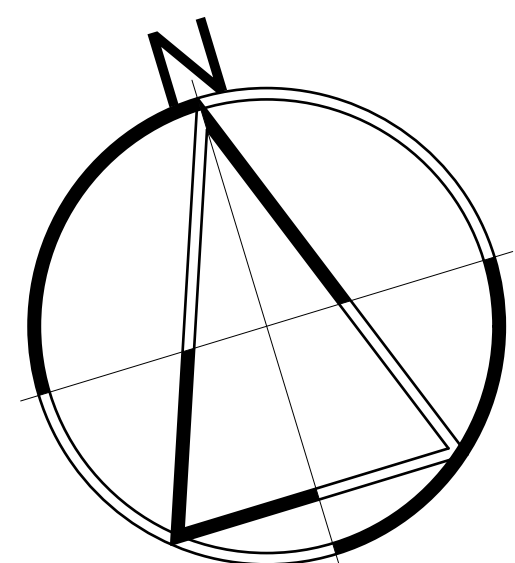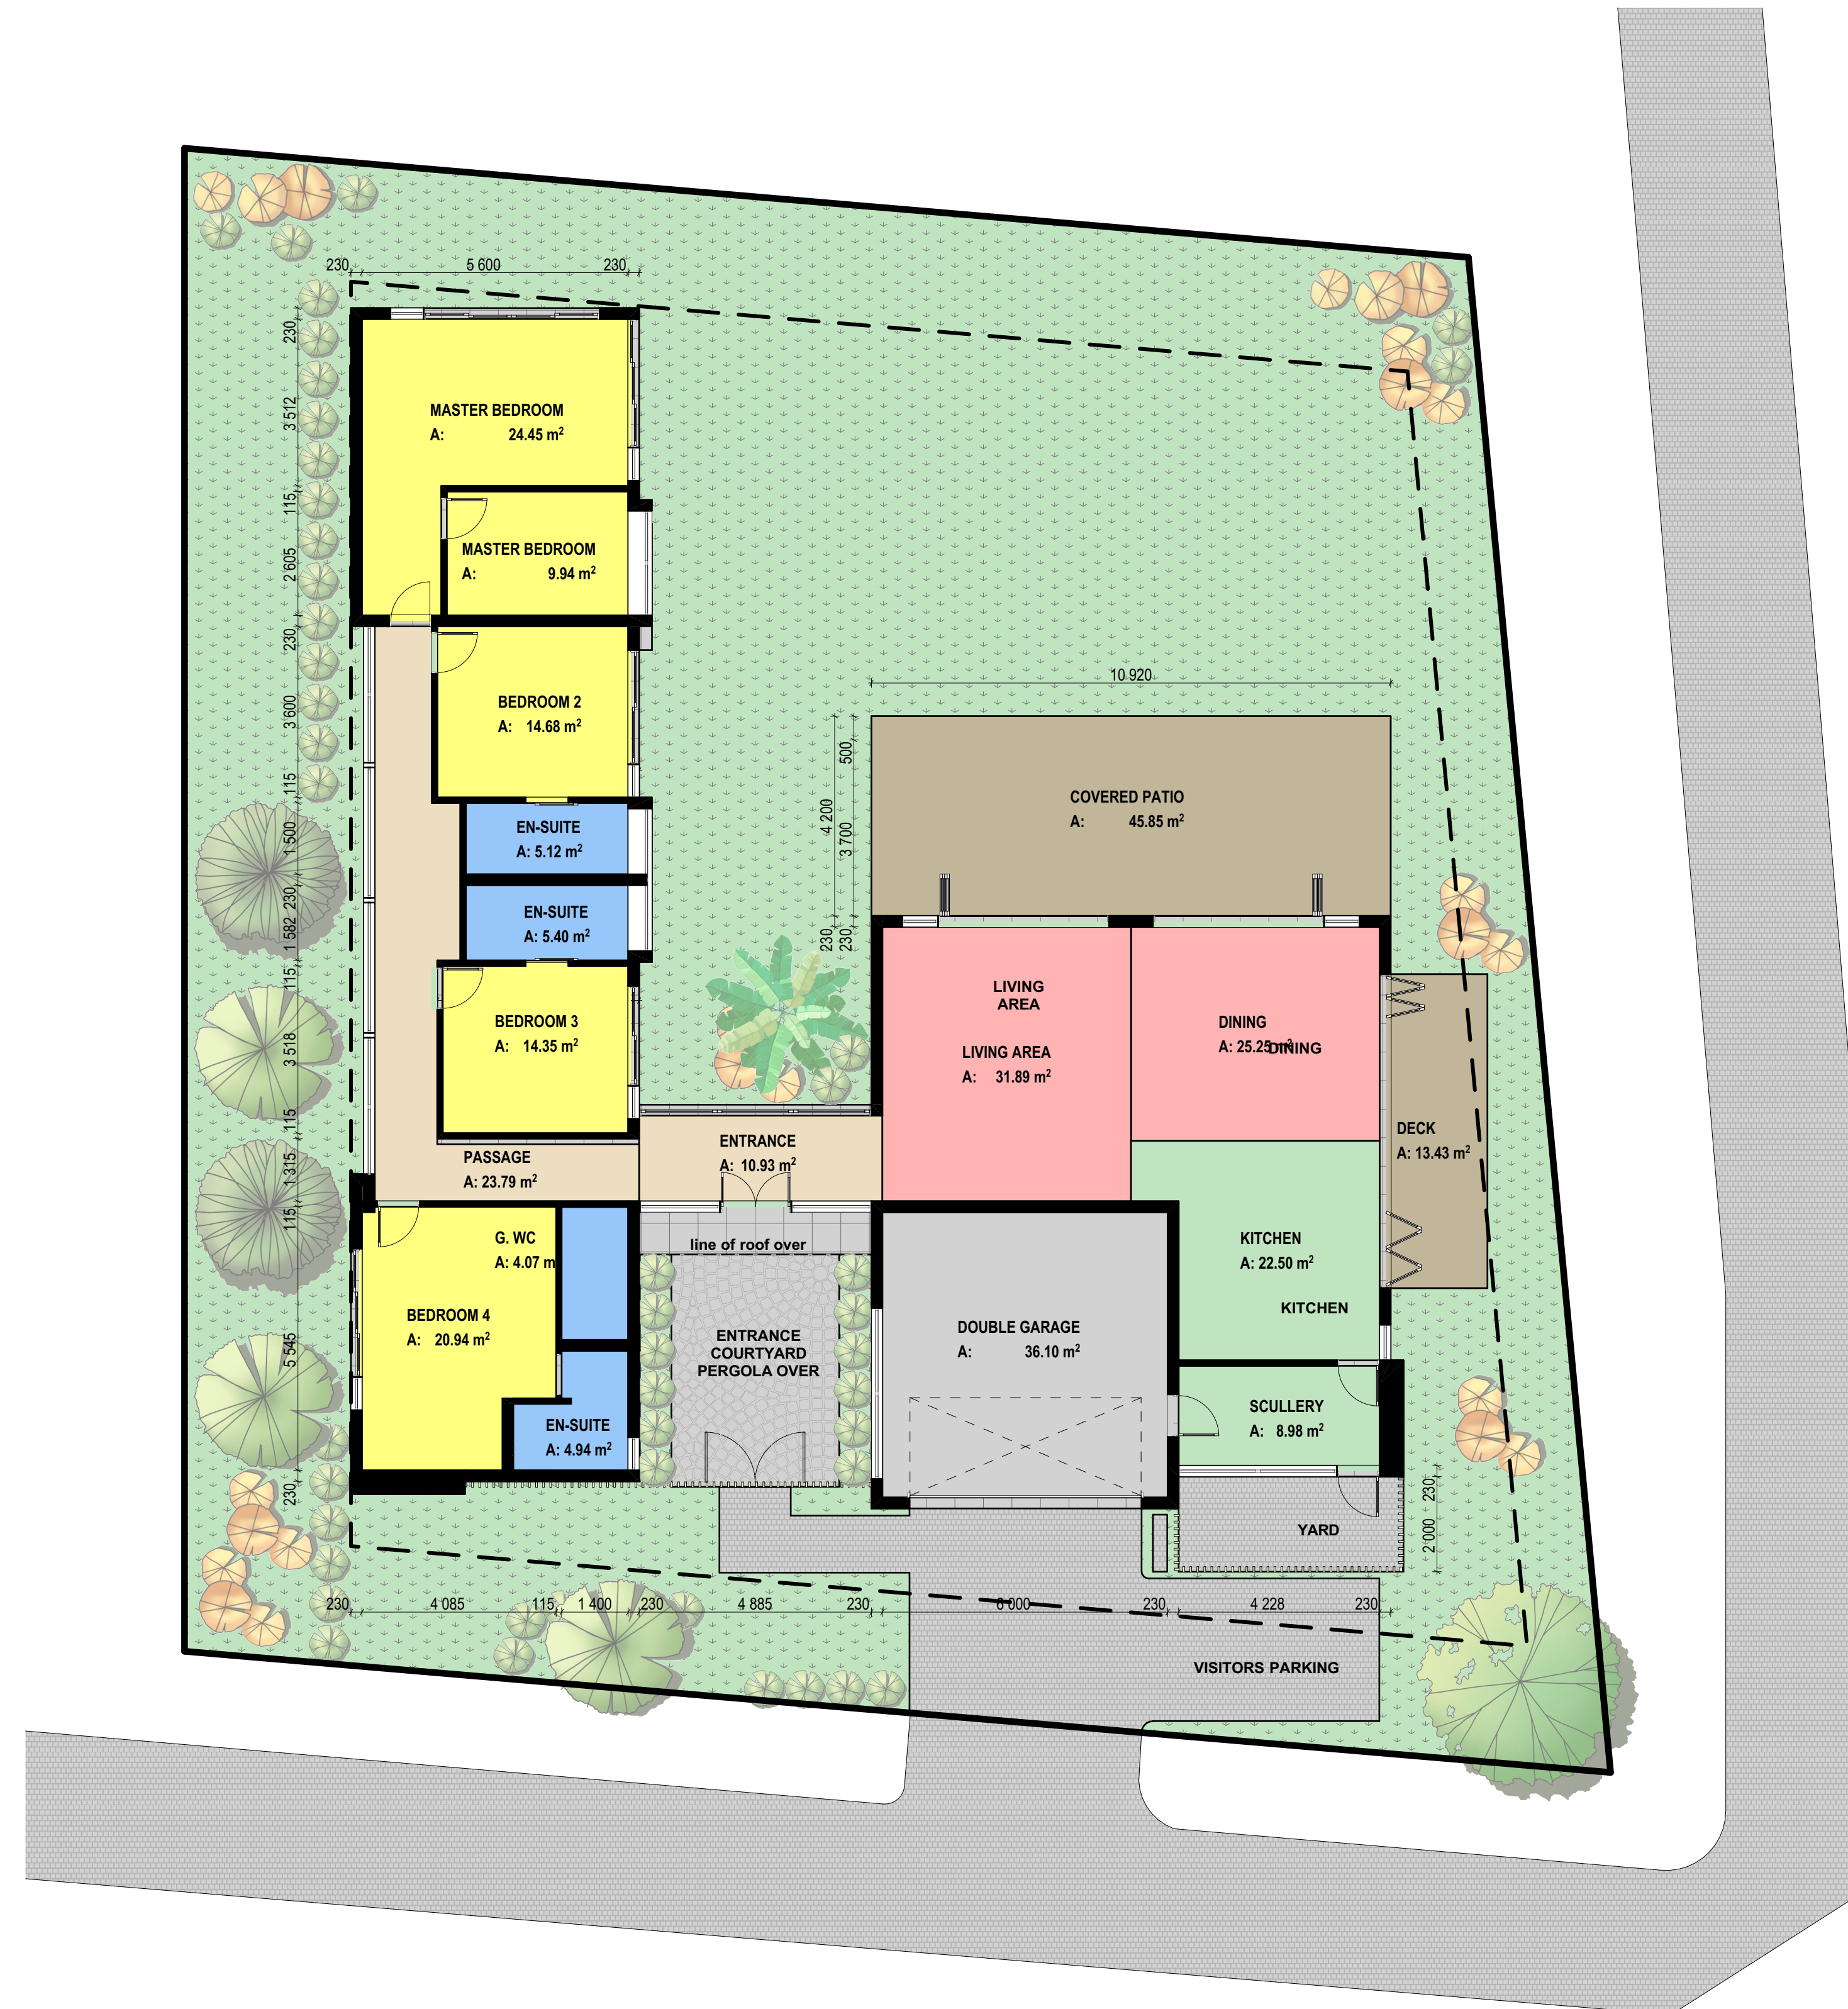

NEOSPACE
ARCHITECTS

328.40 m² OF BUILT AREA

HOUSE 1 SALTA 538 SALTA SIBAYA REV2.1