


# GROUND STOREY

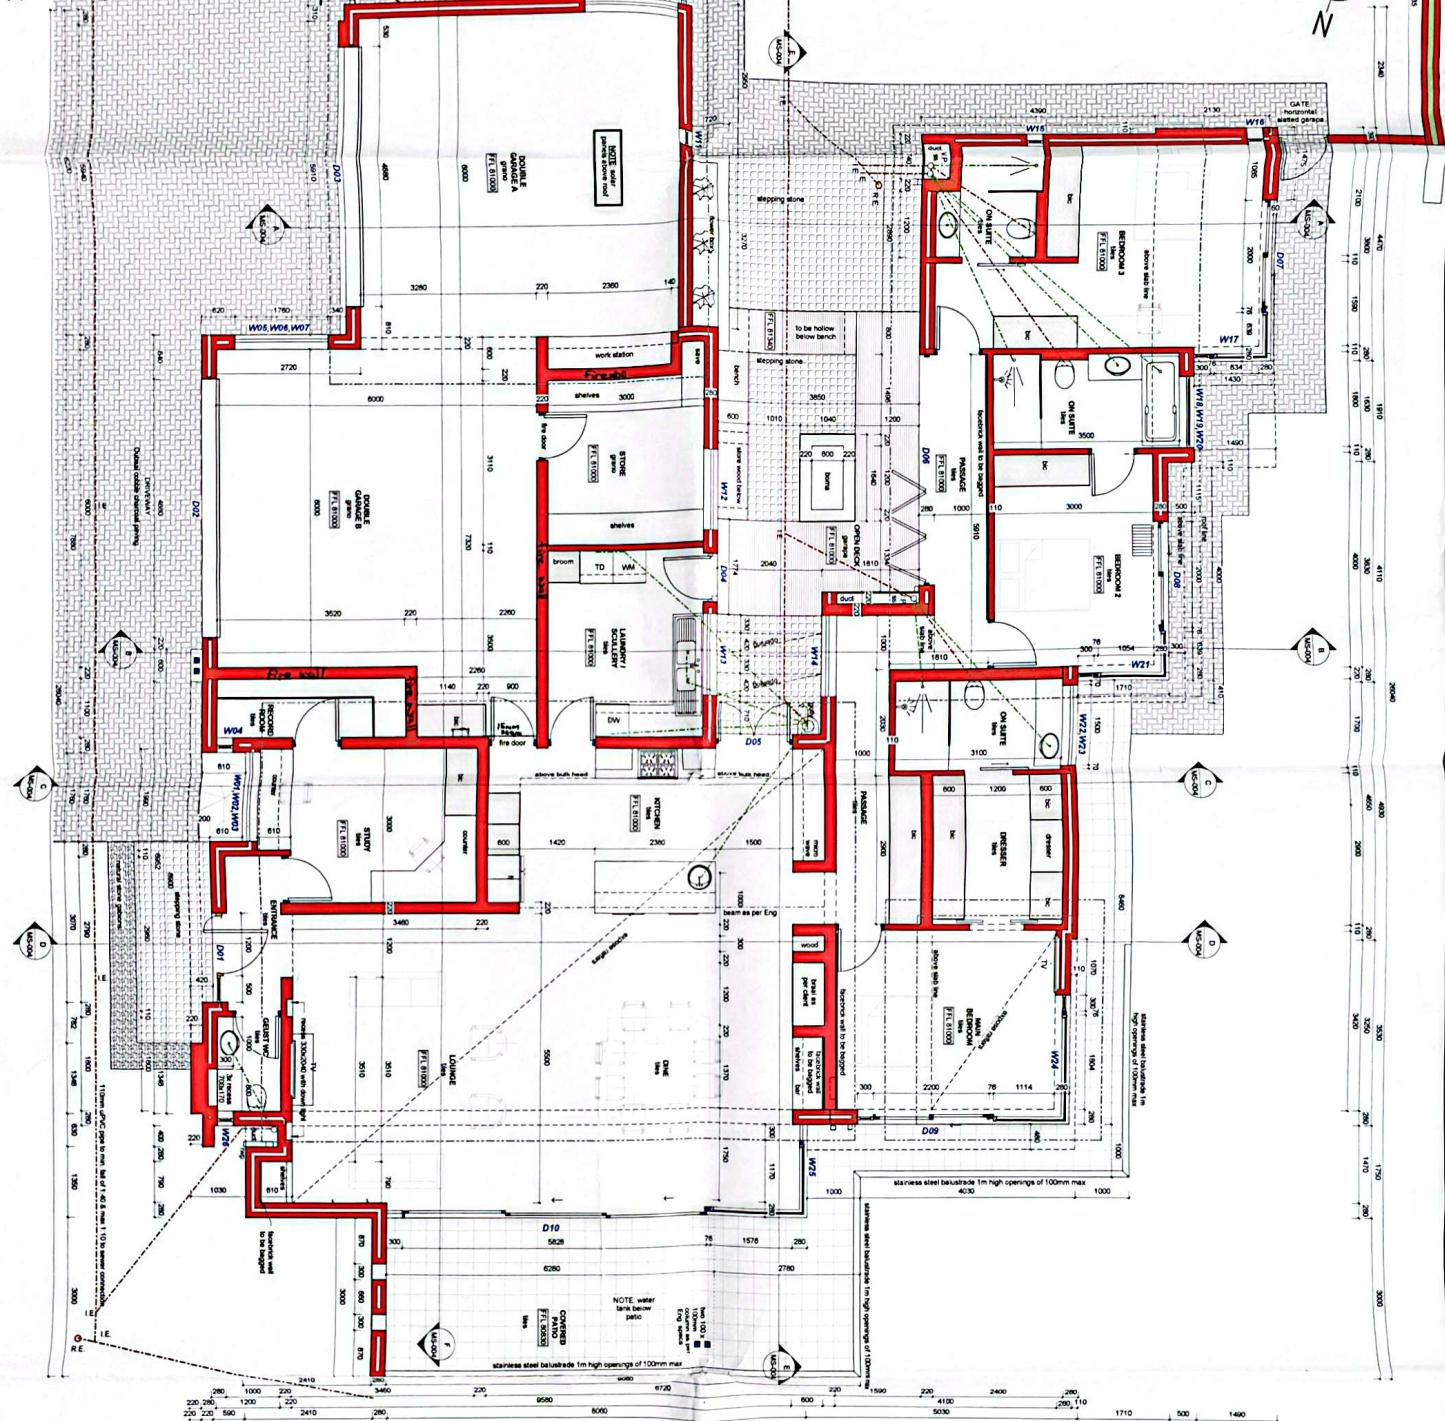

**NOTES:**


**250-01-MS-002**

1:50

20 March 2018

MOSSSELBAY

NEW HOUSE FOR MR & MRS D PLESSIS ON ERF 1531, VILLAGE ON SEE, MOSSSELBAY

**Incredible Design**

your dream is our design

P.O. Box 2048, Mossel Bay, 6500  
South Africa  
Mobile: +27 (0)76 834 4443  
Fax: +27 (0)76 825 8237  
Email: incredible.design@gmail.com  
SACAP REG NO: D0996, SAIAI NO: 21761

Copyright © Incredible Design 2008

**MOSSSELBAY**

250-01-MS-002

1:50

20 March 2018

MOSSSELBAY