
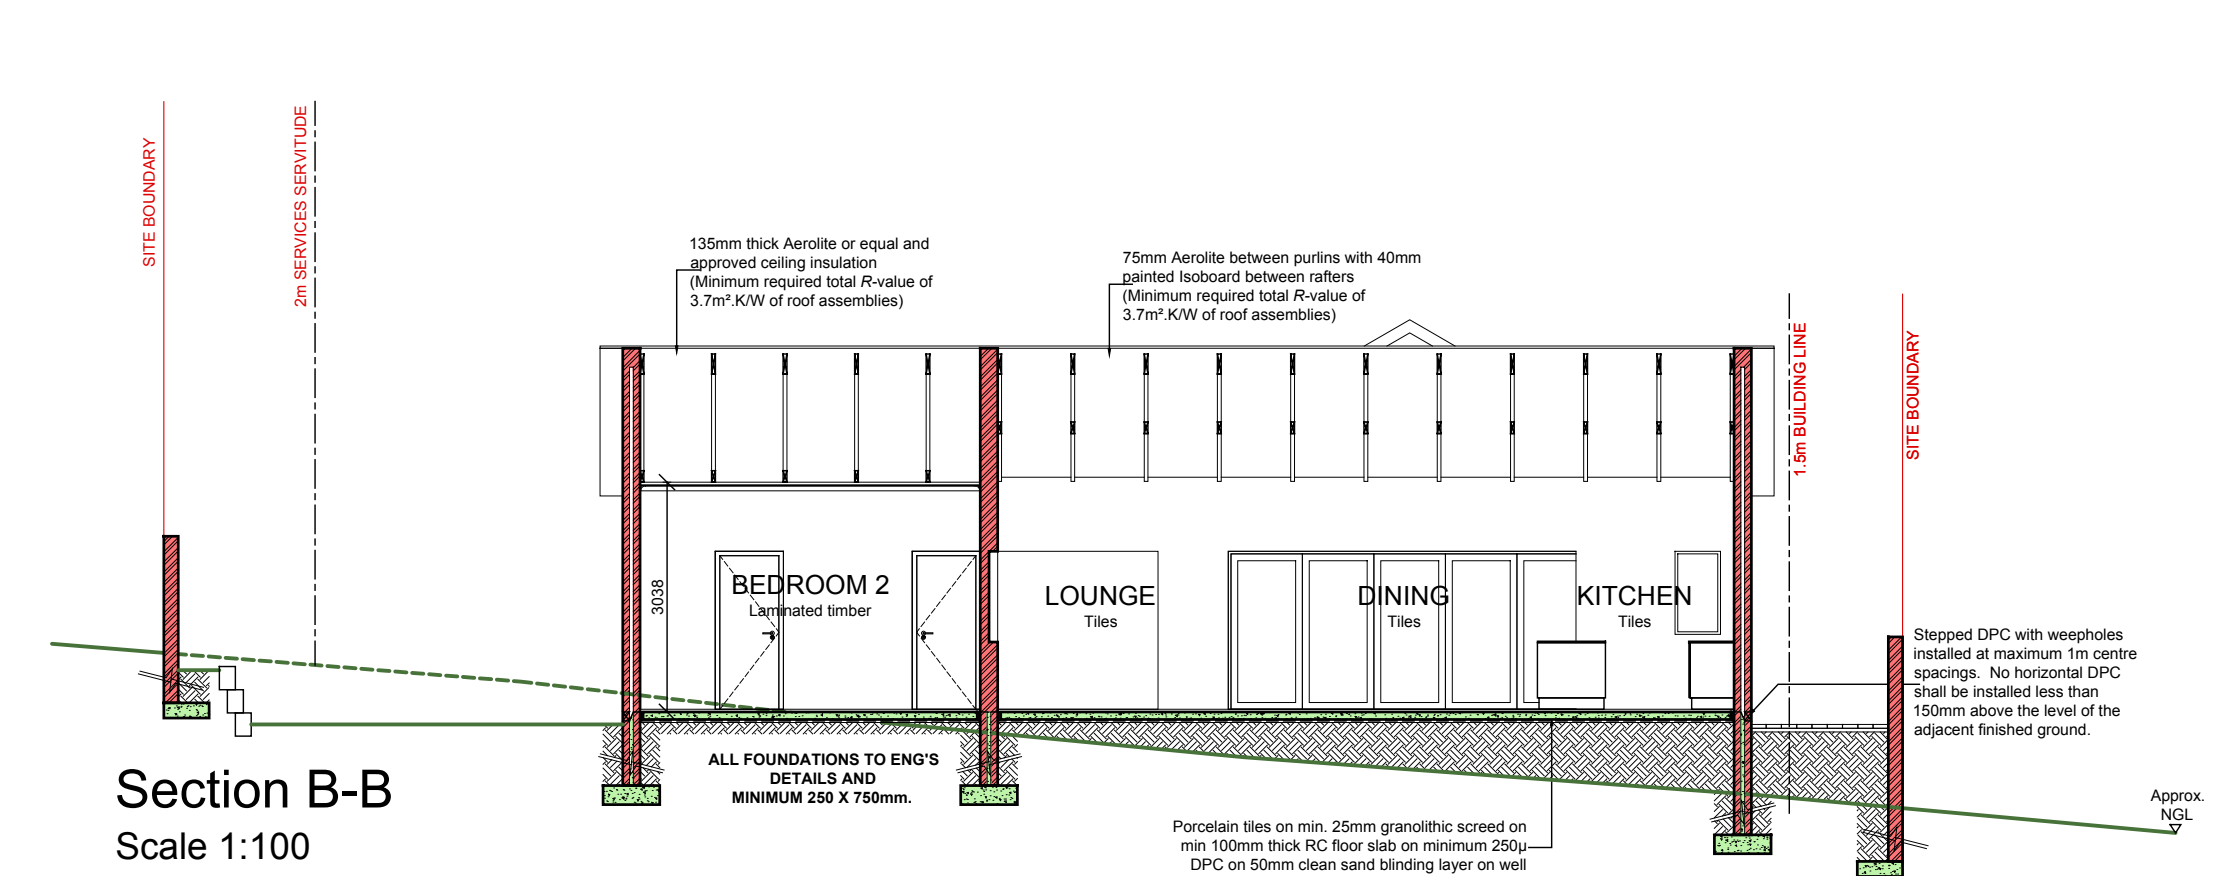
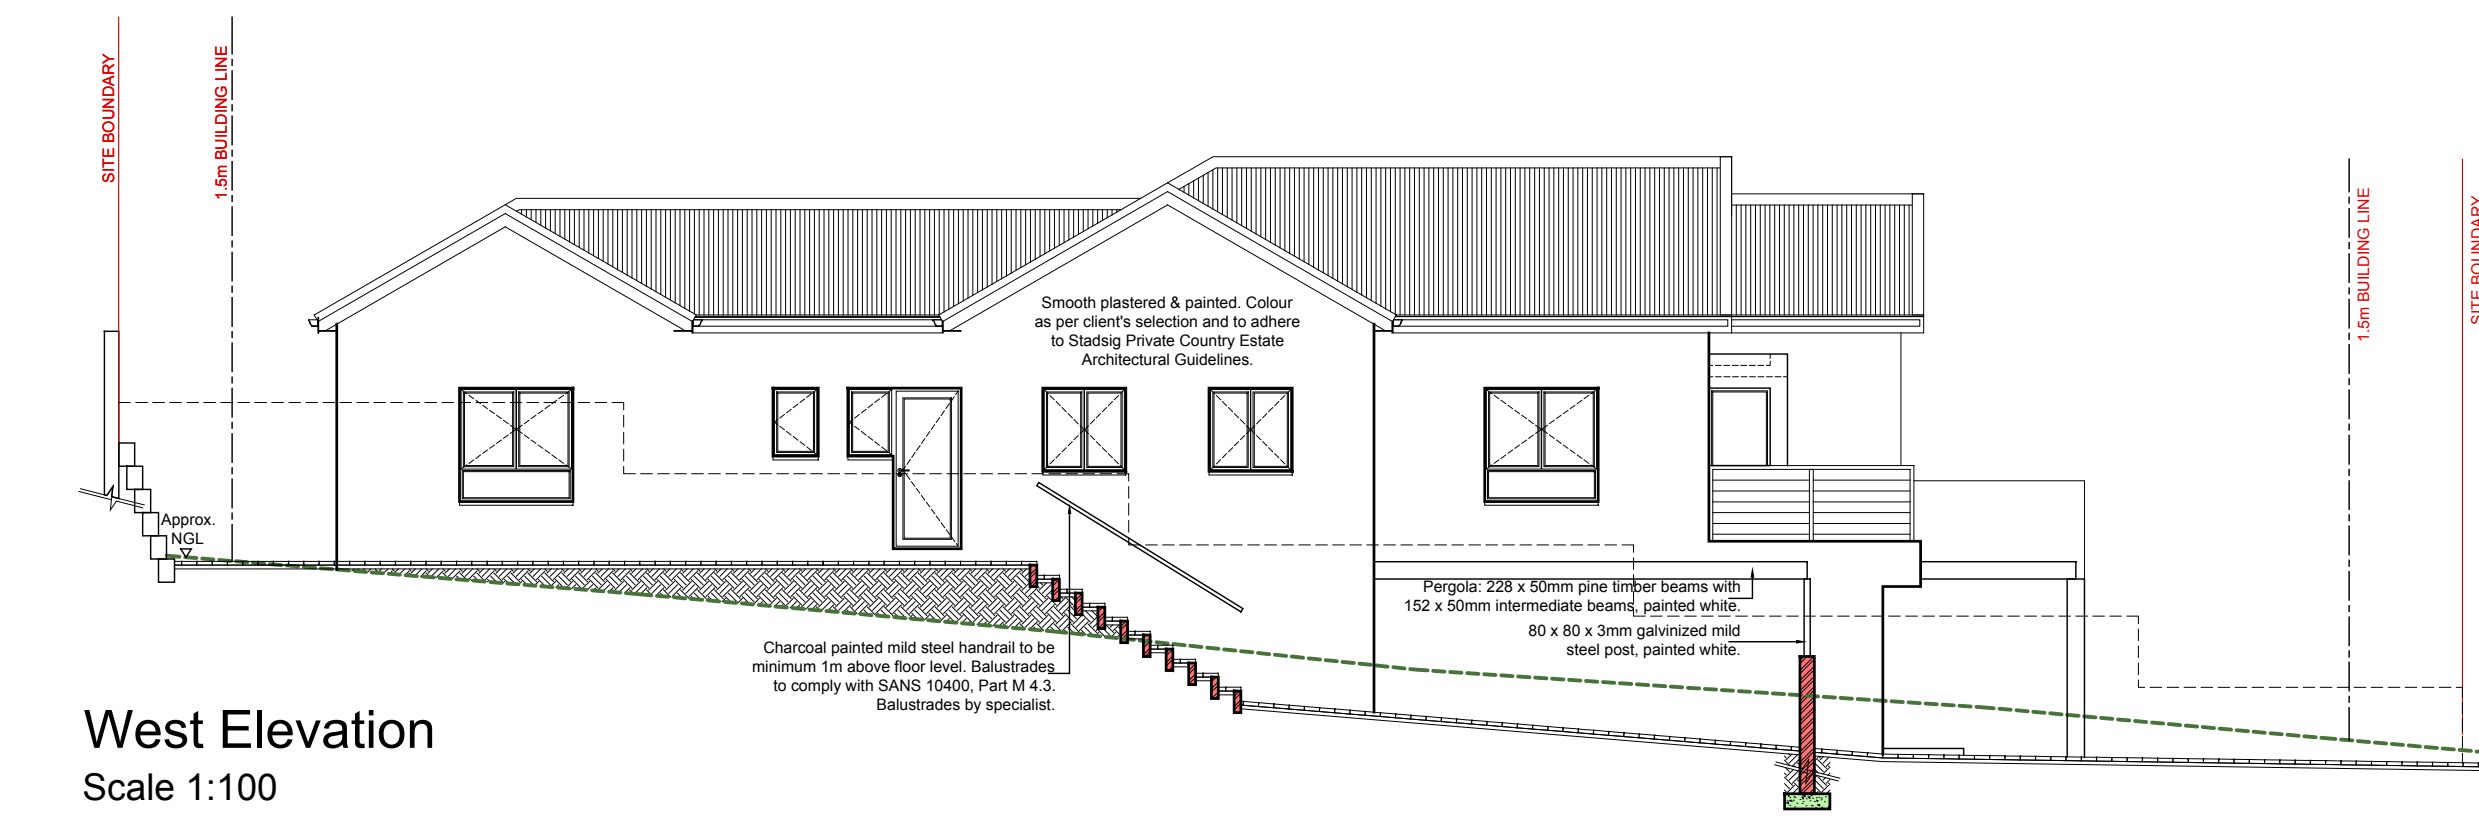
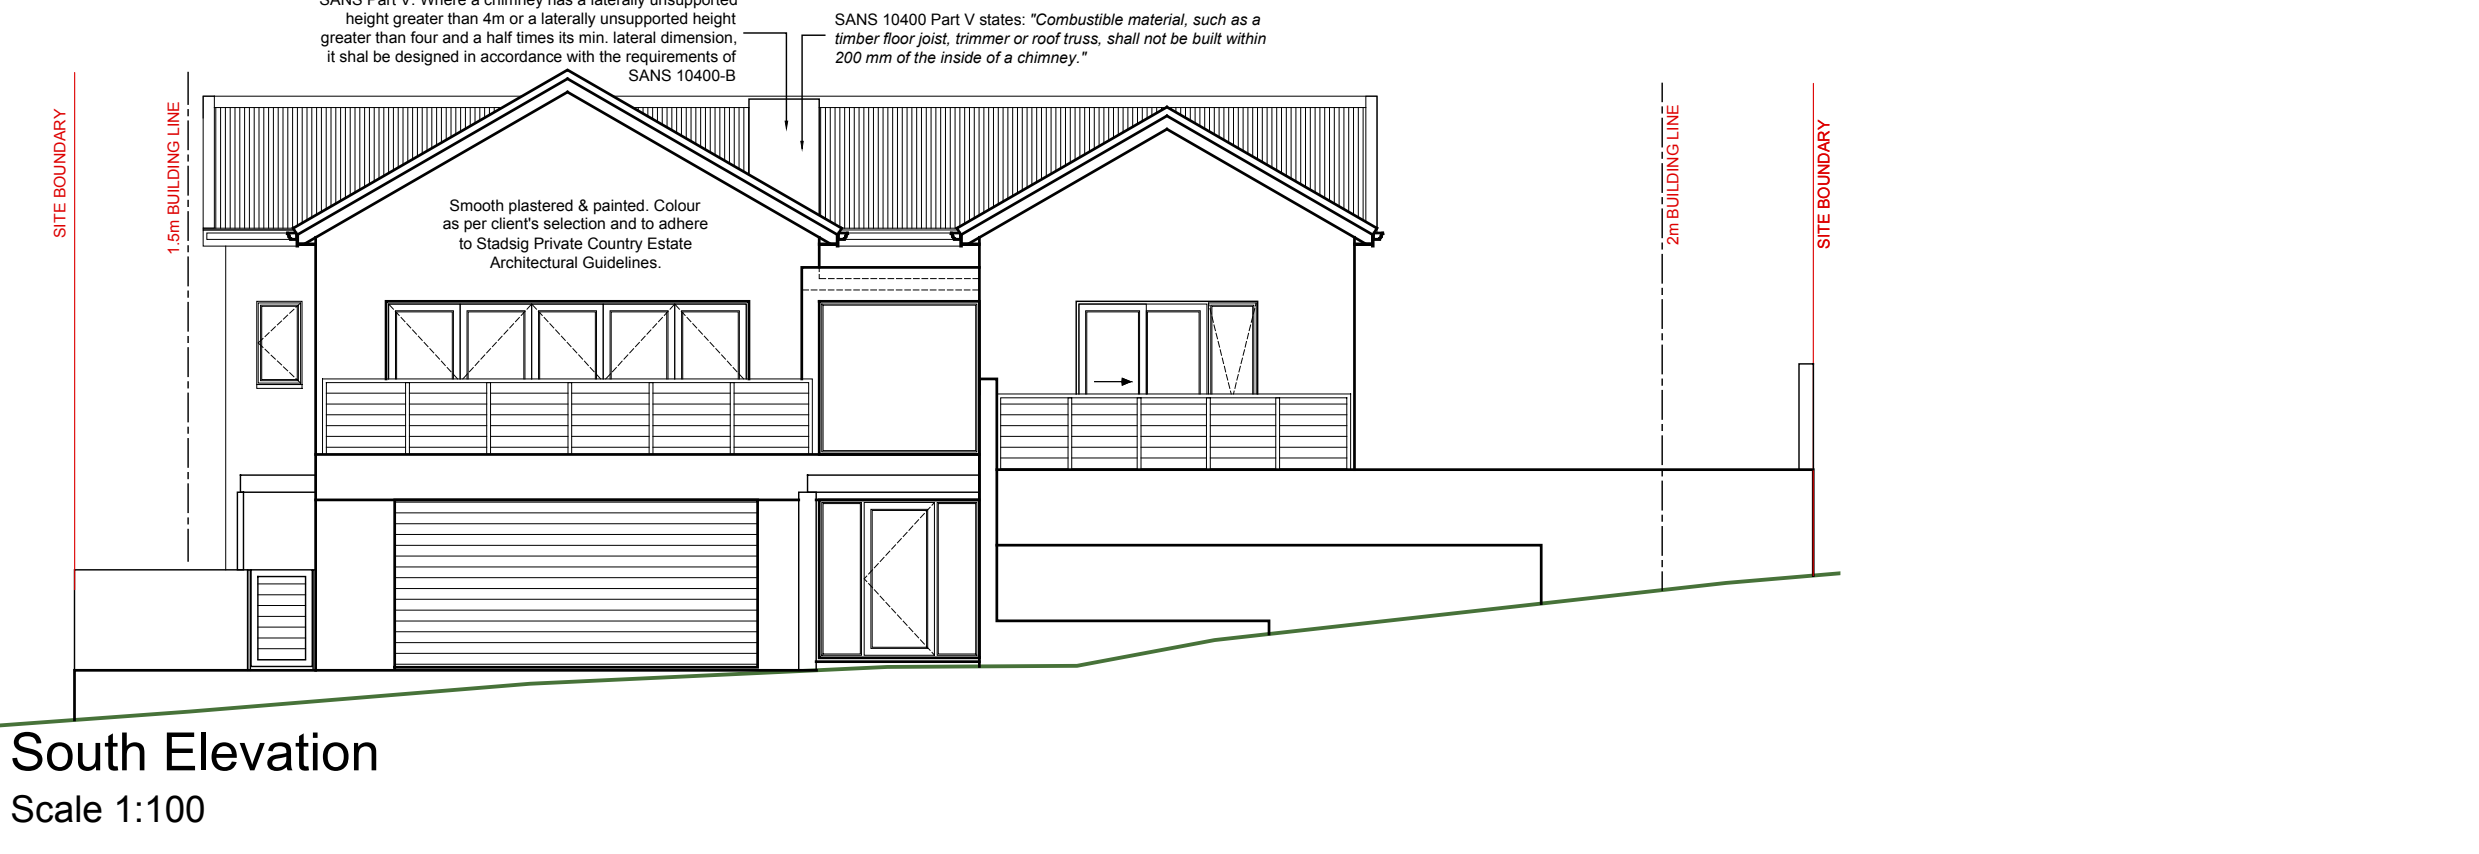
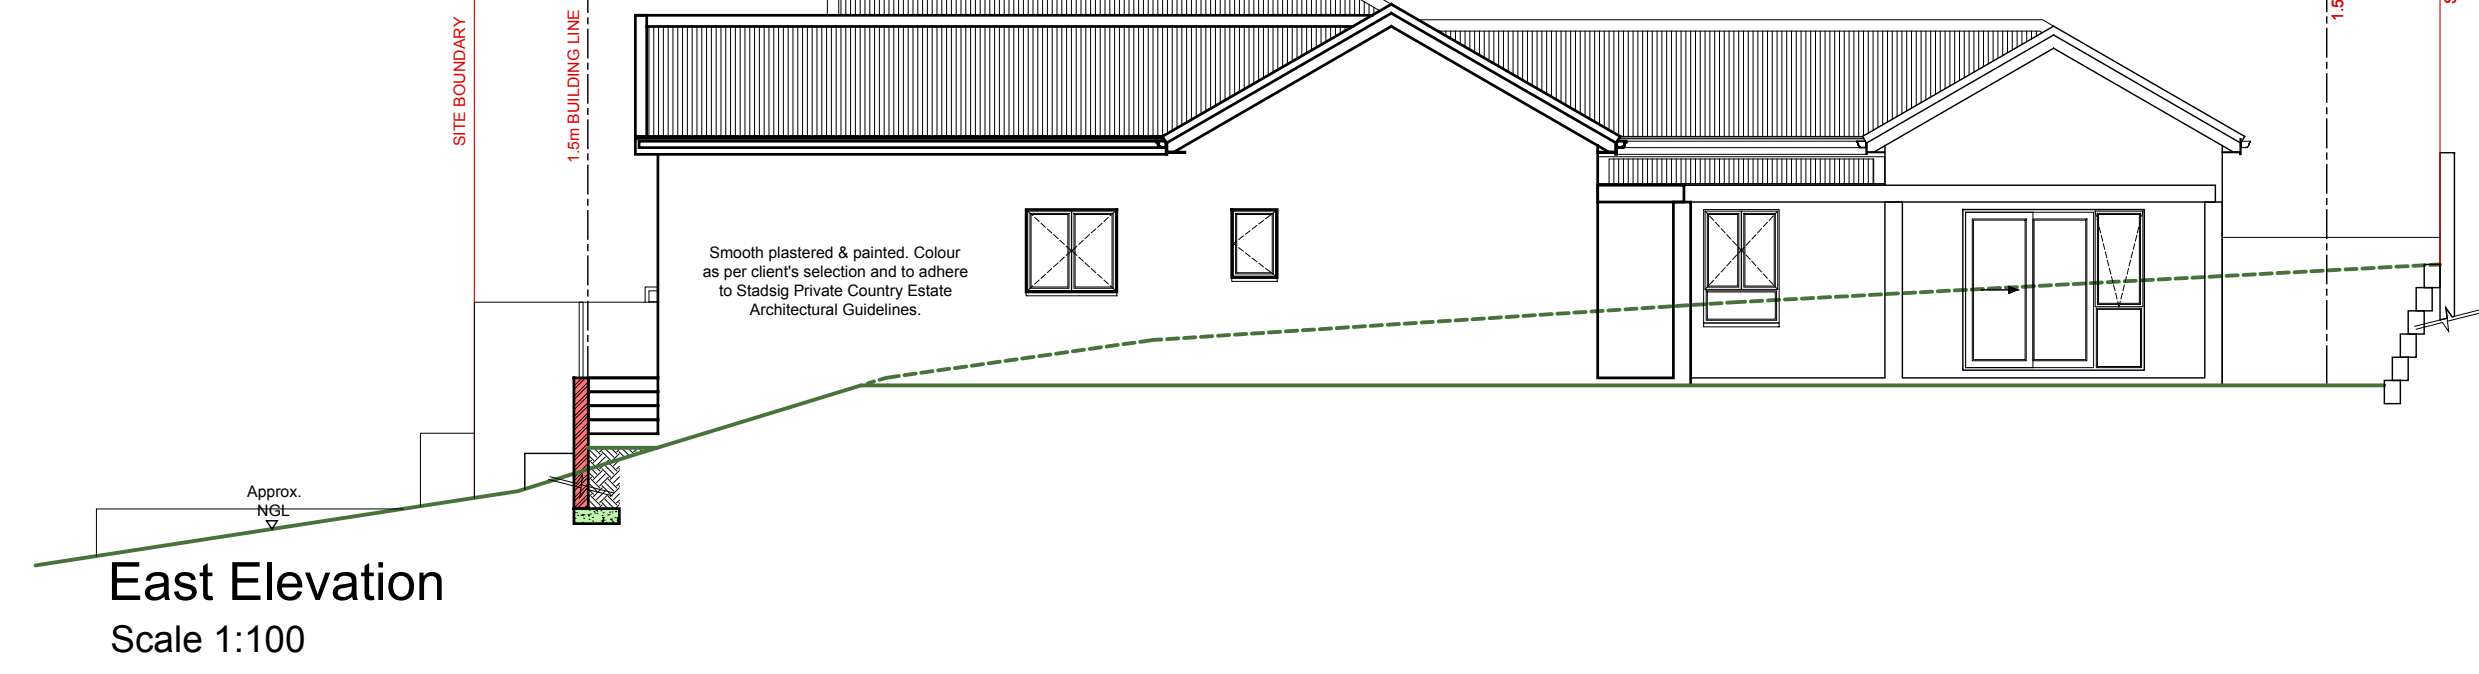
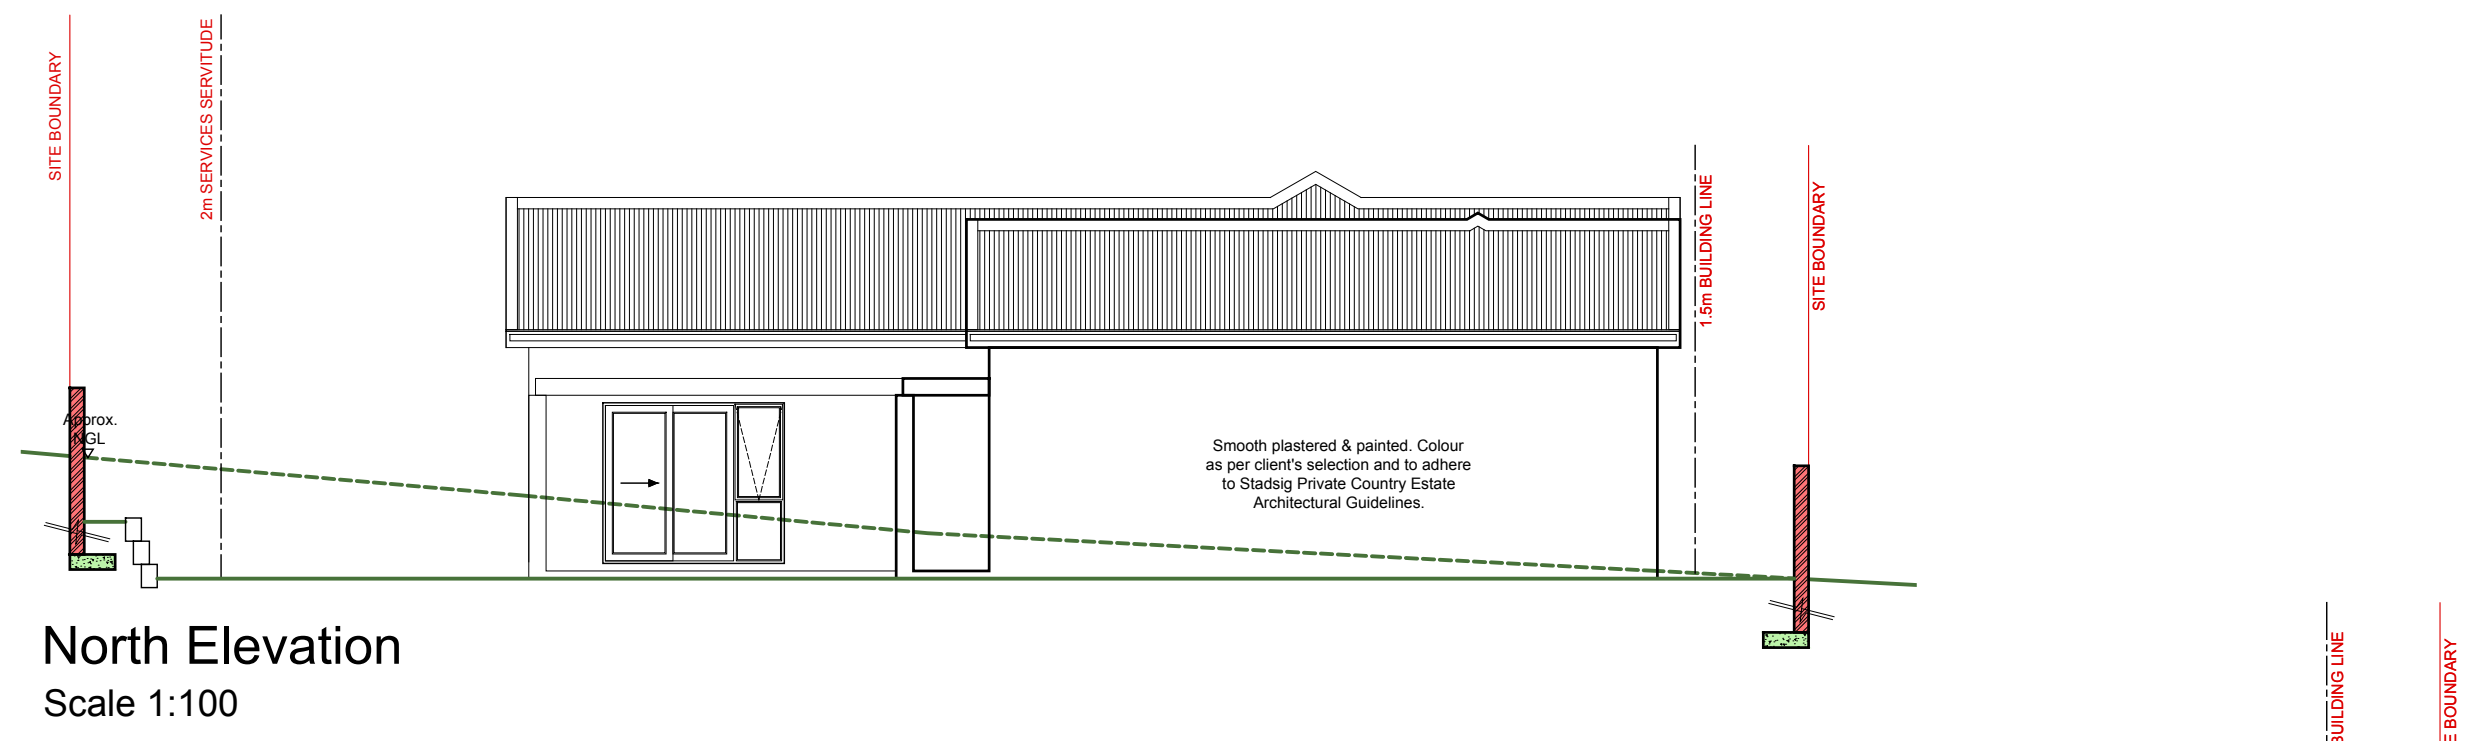


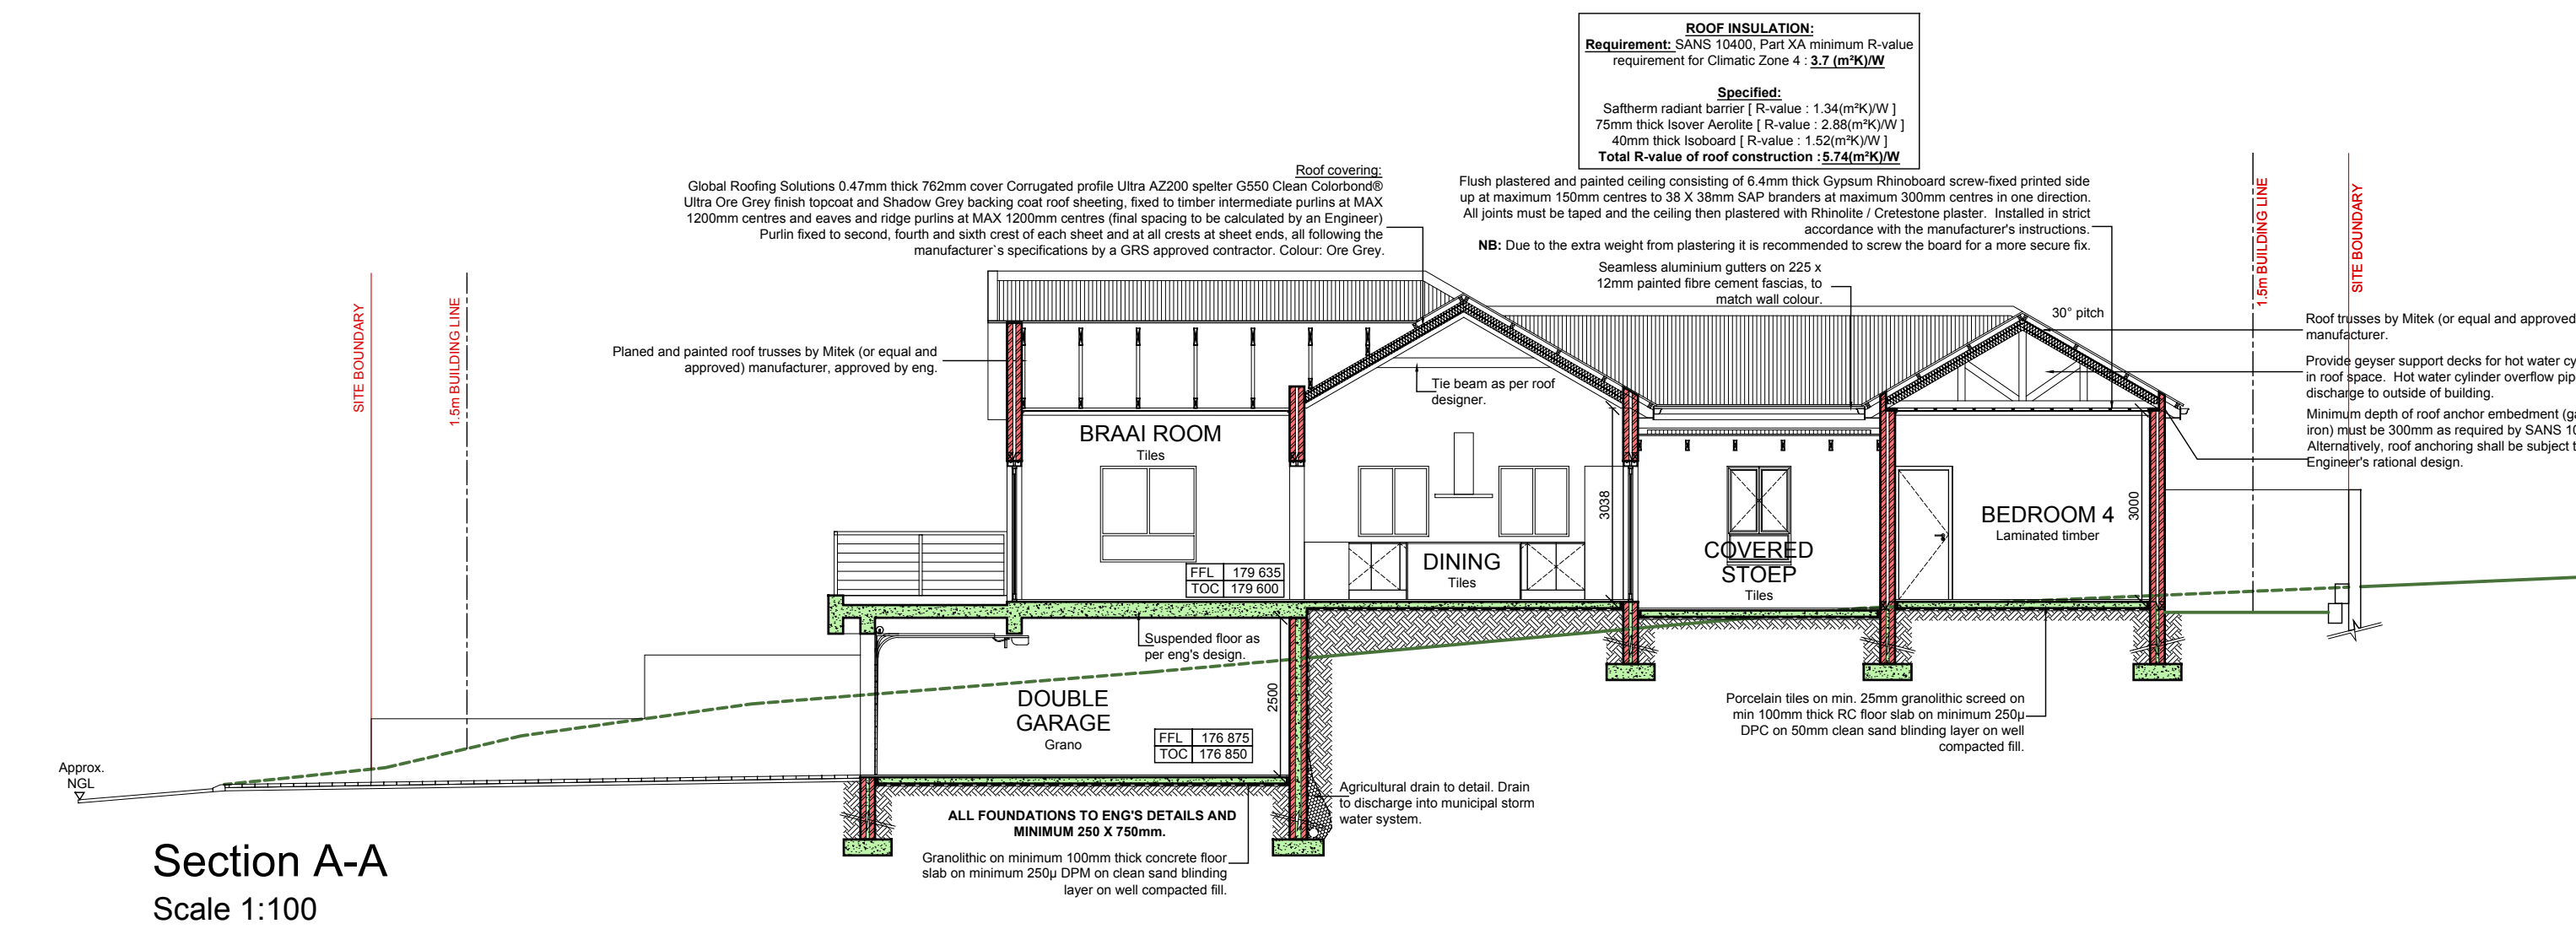

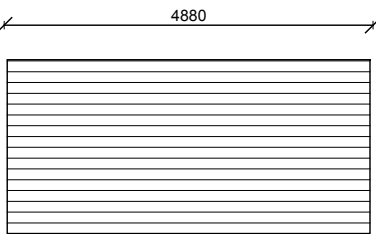
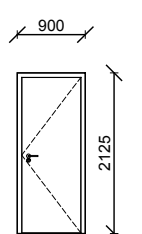
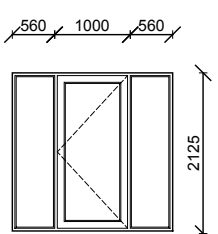
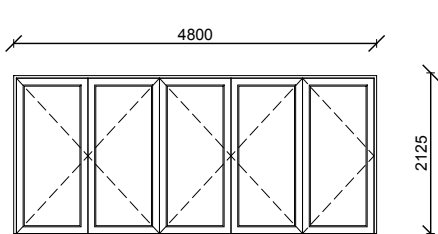
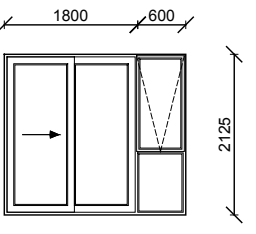
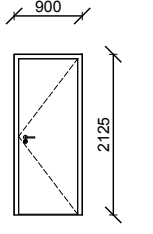
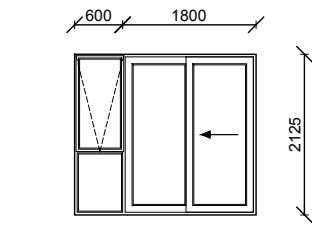
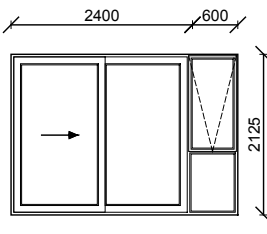
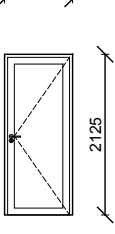
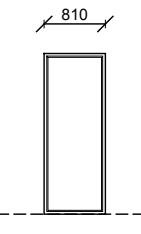
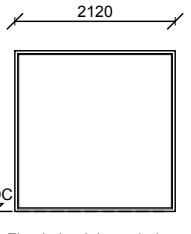
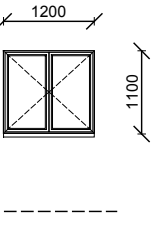
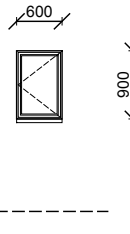
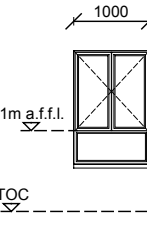
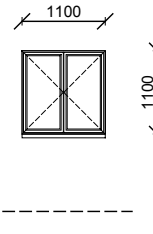
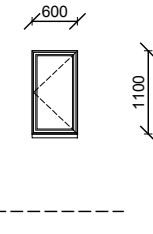
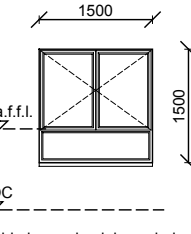
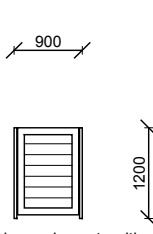
DOOR & WINDOW SCHEDULE					
D1	D2	D3	D4		
					
Sectional overhead garage door with opener and 3 remotes.	In fire rated door and frame	Aluminium door with sidelights and sand blasted safety glass infill.	5 panel aluminium sliding/folding door.		
Glass type: N/A Quantity: 1 Frame colour: White	Glass type: N/A Quantity: 1 Frame colour: Painted white	Glass type: Sand blasted safety glass Quantity: 1 Frame colour: White	Glass type: Clear safety glass Quantity: 1 Frame colour: White		
D5, D12	D6, D7, D8, D9, D13, D14, D15	D10	D10	D16	W1
					
2 panel aluminium sliding door & side hung side light.	Medium duty flush door with Swartland Windows (or equal) frame to suit	2 panel aluminium sliding door & side hung side light.	2 panel aluminium sliding door & side hung side light.	Aluminium door with sand blasted safety glass infill.	Fixed aluminium window.
Glass type: Clear safety glass Quantity: 2 Frame colour: White	Glass type: N/A Quantity: 7 Frame colour: Painted white	Glass type: Clear safety glass Quantity: 1 Frame colour: White	Glass type: Clear safety glass Quantity: 1 Frame colour: White	Glass type: Sand blasted safety glass Quantity: 1 Frame colour: White	Glass type: Clear glass Quantity: 1 Frame colour: White
W2	W3	W4, W7, W7	W5	W6, W10	W11
					
Fixed aluminium window.	Side hung aluminium window.	Side hung aluminium window.	Side hung aluminium window.	Side hung aluminium window.	Side hung aluminium window.
Glass type: Clear glass Quantity: 1 Frame colour: White	Glass type: Obscure glass Quantity: 1 Frame colour: White	Glass type: Obscure glass Quantity: 3 Frame colour: White	Glass type: Clear glass Quantity: 1 Frame colour: White	Glass type: Clear glass Quantity: 2 Frame colour: White	Glass type: Clear glass Quantity: 2 Frame colour: White
W12	G1				
					
Side hung aluminium window.	Aluminium wing gate with self-closing device				
Glass type: Clear glass Quantity: 4 Frame colour: White	Infill type: Horizontal slatted stained aluminium Quantity: 1 Frame colour: White				

Table 4 - Area weighted average maximum whole fenestration element performance values for vertical fenestration.					
1	2	3			
	U-Value (W/m ² .K)	Maximum solar heat gain coefficient (SHGC)			
Total fenestration area for each storey / net floor area for each storey (%)		Vertical fenestration with West, North-West, North, North-East and East Sector orientation (see figure 2)	Vertical fenestration with South-West, South and South-Eastern orientation (see figure 2)	All	
		With shading in accordance with S.2.2	With no shading or not in accordance with S.2.2	Any solution	Any solution
≤ 20 %	Any solution	0.66	0.44	Any solution	Any solution
≤ 30 %	0.20	0.66	0.44	Any solution	Any solution
≤ 30 %	4.40	0.53	0.44	Any solution	Any solution
≤ 35 %	3.80	0.49	0.40	Any solution	Any solution
≤ 40 %	3.30	0.44	0.35	Any solution	Any solution