


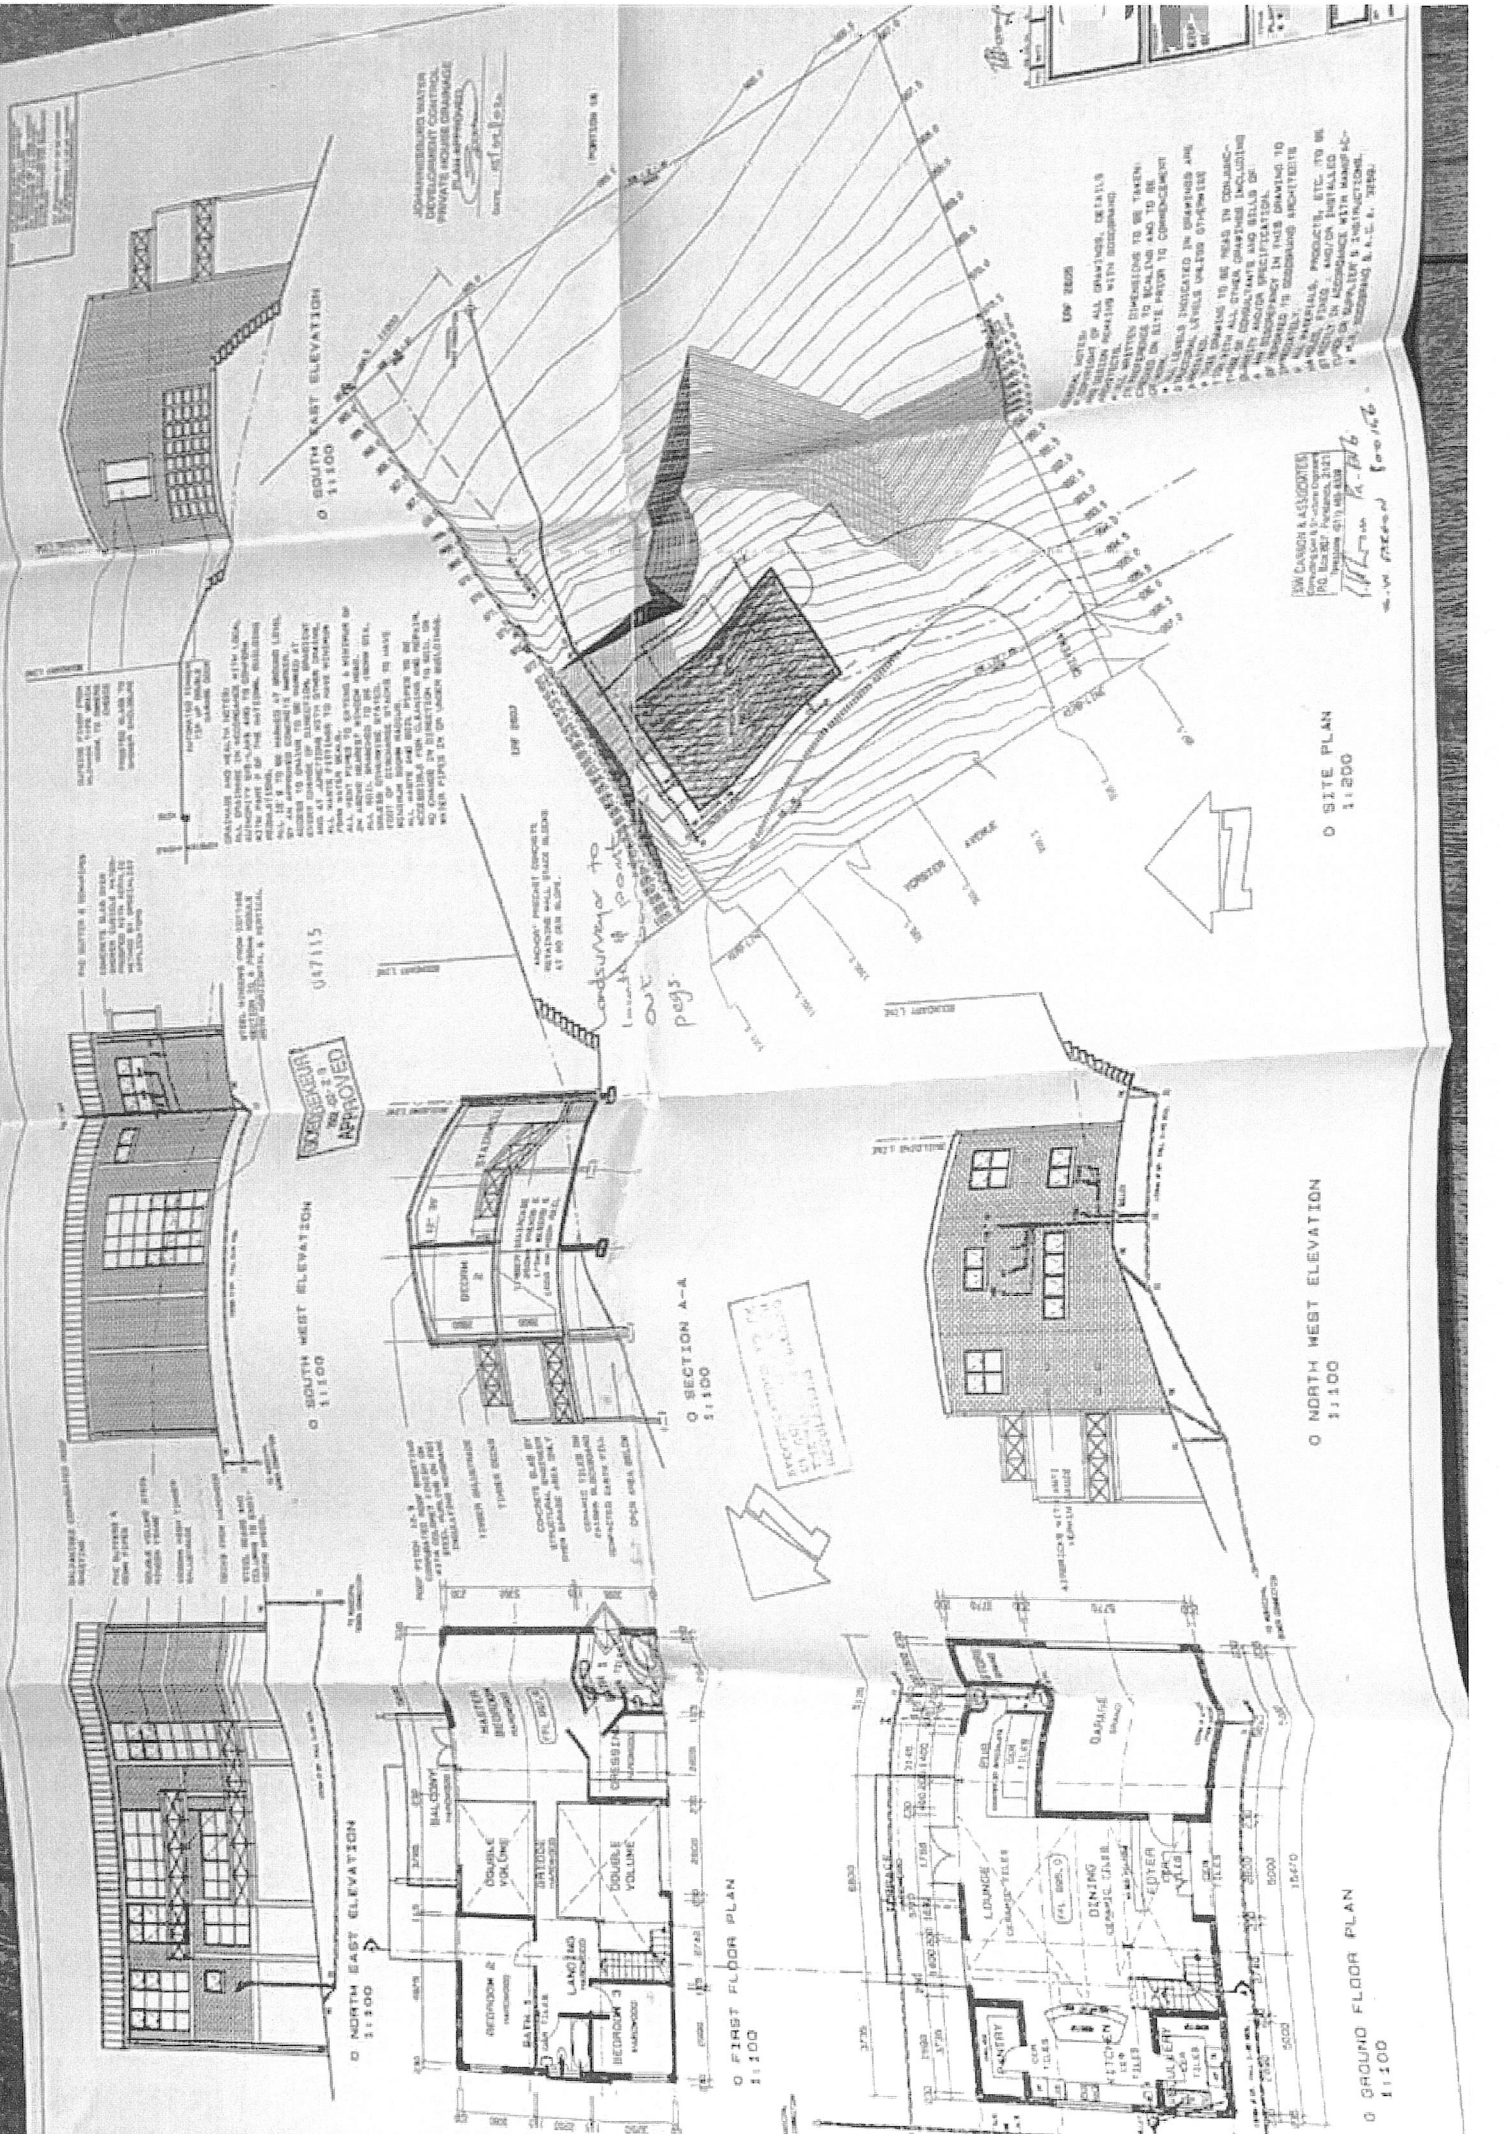

JOHANNESBURG WATER
DEVELOPMENT CONTROL
PRIVATE HOUSE DRAINAGE
PLAN APPROVAL
DATE 15/10/60

0 SOUTH EAST ELEVATION
1:100

047115

0 SOUTH WEST ELEVATION
1:100

0 NORTH EAST ELEVATION
1:100

0 SECTION A-A
1:100

0 FIRST FLOOR PLAN
1:100

0 NORTH WEST ELEVATION
1:100

0 GROUND FLOOR PLAN
1:100

1960


